


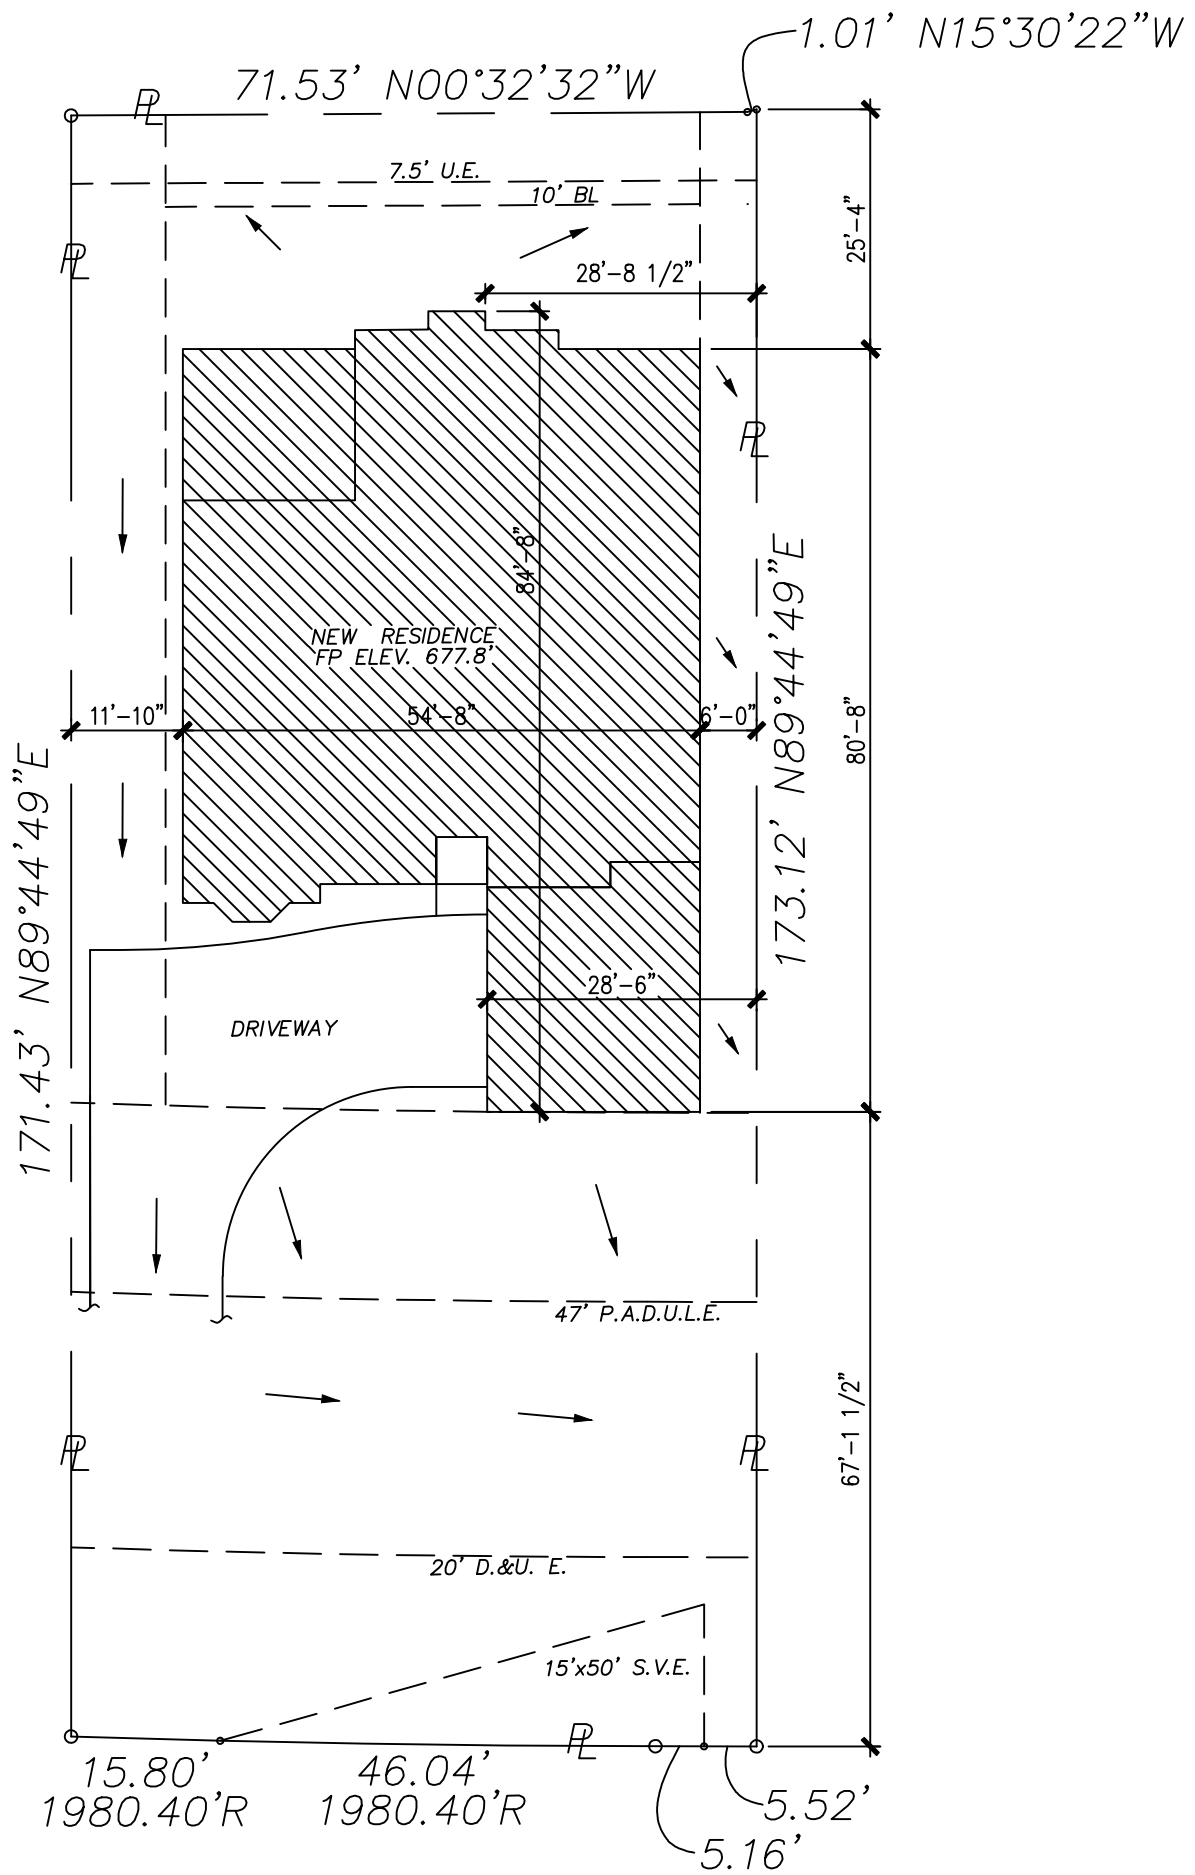

1 SITE PLAN
SCALE: 1" = 20'-0"



ADDRESS:
7305 SMITHFIELD ROAD
NORTH RICHLAND HILLS, TEXAS 76182

Builder	TRENT PROPERTIES, LLC		
	Subdiv. LEE'S CROSSING		
	Lot 6	blk 1	Phase N/A
City NORTH RICHLAND HILLS			
County TARRANT COUNTY, TEXAS			
Date 09-14-22	Plan		

GENERAL NOTES:
DRIVEWAY & GARAGE: MIN. 12' WIDE
DRIVEWAY @ STREET APPROACH: MIN. 12' WIDE
PUBLIC SIDEWALK: MIN. 4' WIDE
LEAD WALK TO HOME: MIN. 4' WIDE