



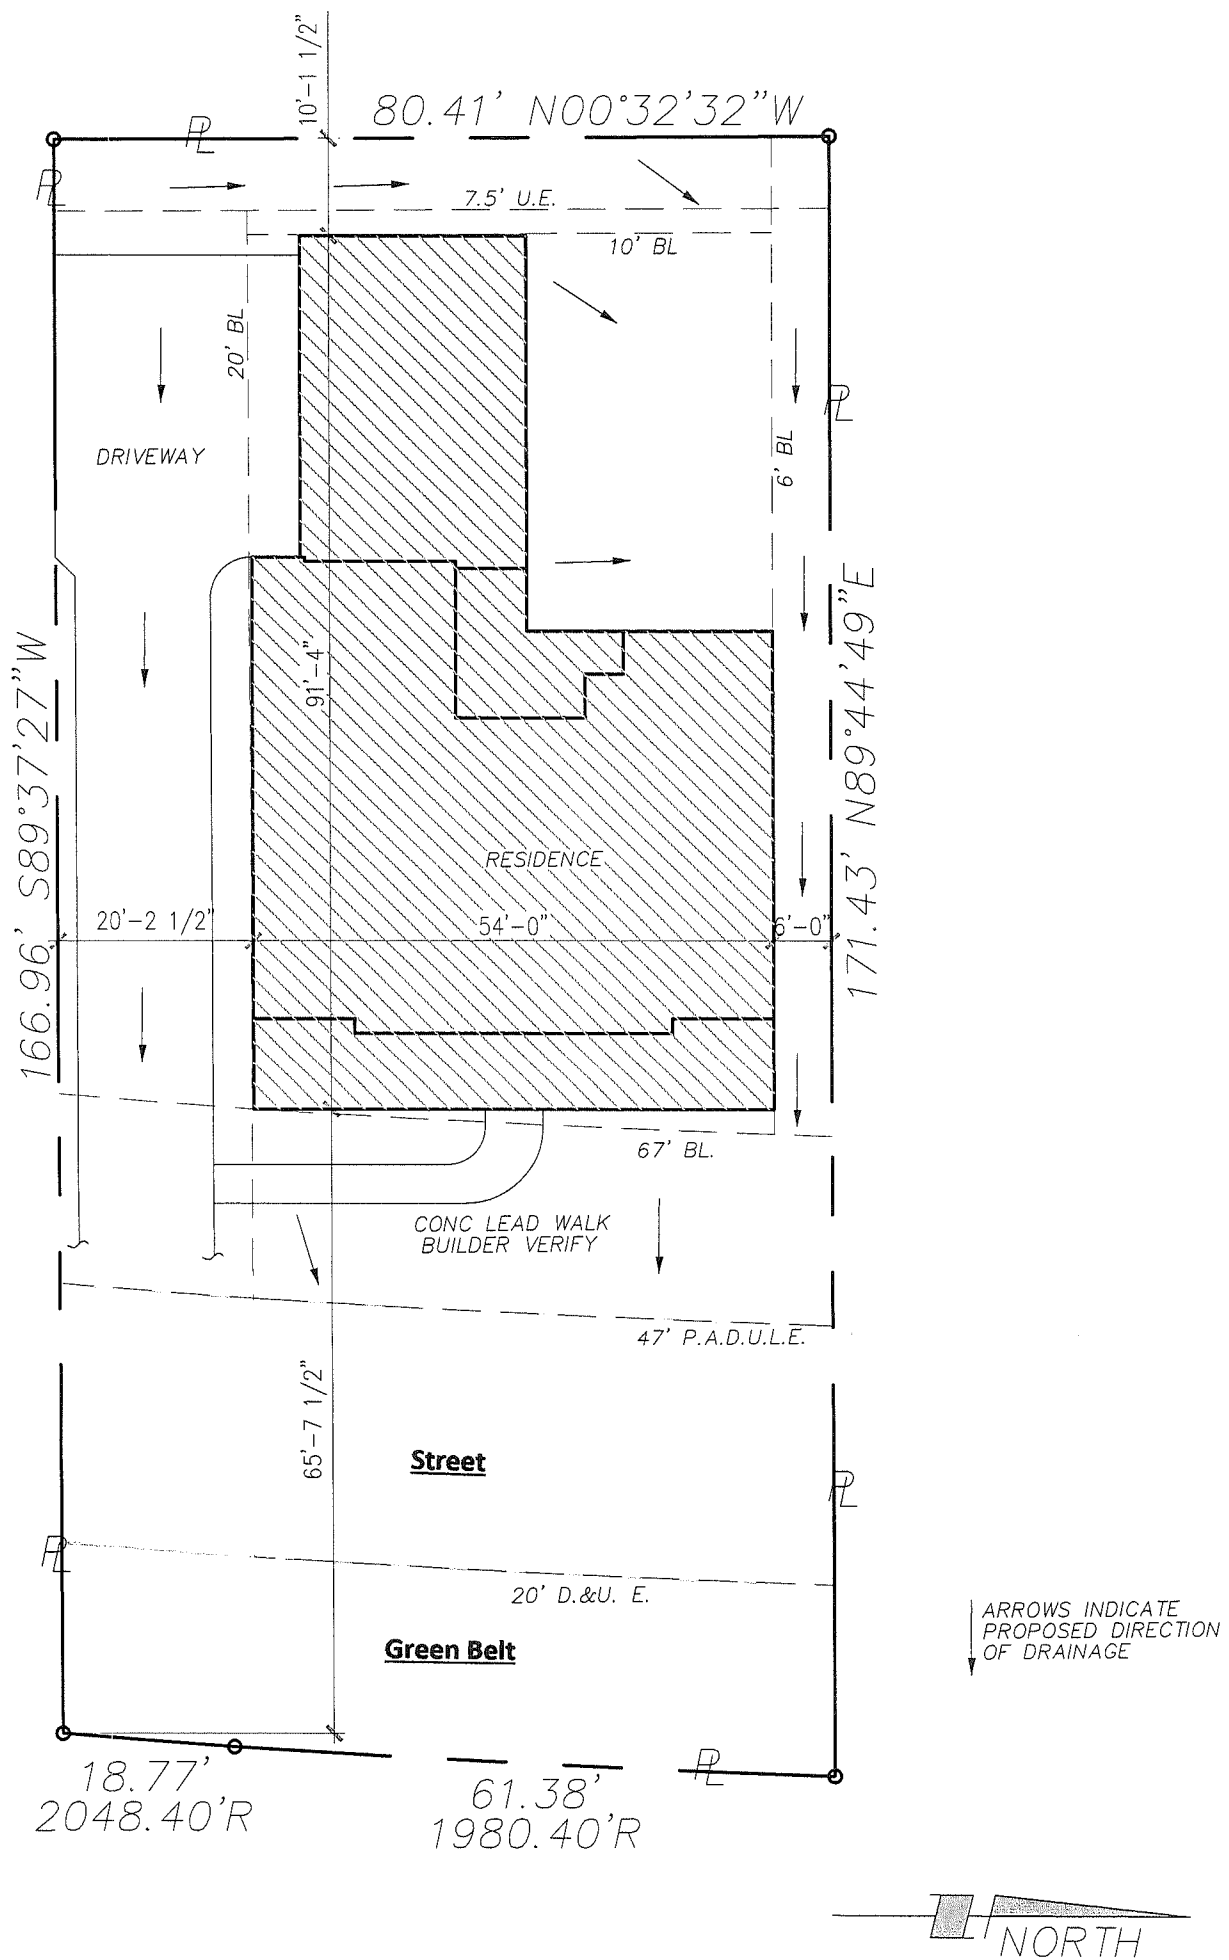

1 SITE PLAN
SCALE: 1" = 20'-0"

ADDRESS:
7301 SMITHFIELD ROAD
NORTH RICHLAND HILLS, TEXAS 76182

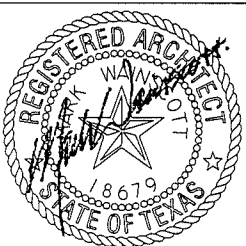

ARCHITECTURE
PLANNING
CONSULTING

1152 VALLEY OAKS DRIVE
LEWISVILLE, TEXAS 75067
972-313-5269

SCALE: 1" = 20'-0"

GENERAL NOTES:

PUBLIC SIDEWALK: MIN. PER CITY CODE
LEAD WALK TO HOME: MIN. 4' WIDE

Builder

Subdiv.

LEE'S CROSSING

Lot

7

blk

1

Phase

N/A

City

NORTH RICHLAND HILLS

County

TARRANT COUNTY, TEXAS

Date

04-05-19

Plan

C. TRENT