


Sign A	26 3/4" Jason's Deli
Type:	Single-Face Wall Sign
Illumination:	Internally Illuminated w/ LED's
Square Footage:	54.97
To Grade:	Top of sign to grade = 23'-3" Bottom of sign to grade = 18'-8 1/2"

GC TO PROVIDE ACCESS PANELS ON PARAPET WALL FOR SIGN INSTALL/MAINTENANCE*

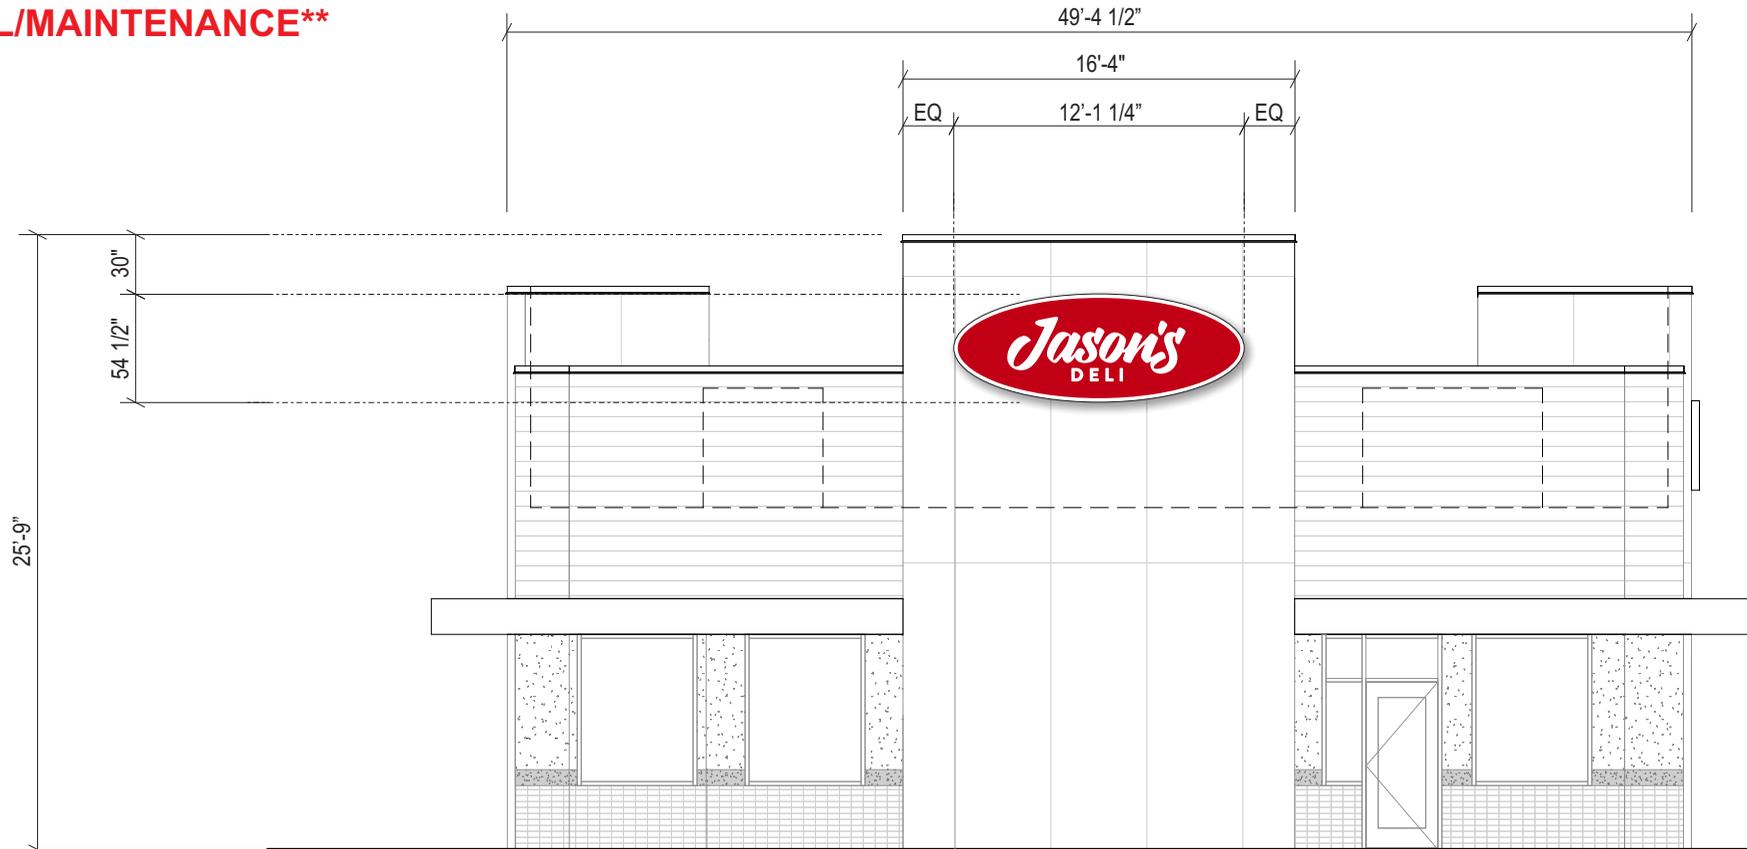

Front Elevation (South)

Scale: 1/8" = 1'-0"

Allowable Square Footage this Elevation:	TBD
Formula:	TBD
Actual Square Footage this Elevation:	54.97



Client: Jason's Deli
 Site #: JD-A28286
 Address: 5131 Rufe Snow Drive
 North Richland Hills, TX 76502


REVISION INFO	DATE	DESCRIPTION	BY
	11/21/2023	Added Drive-Thru Canopy	KB
	11/27/2023	Updated Facade, Added Note to Front Elevation	KH
	11/27/2023	Updated face material to panaflex for the M/T sign	KB
	11/27/2023	Updated Sign D to routed acrylic disc with applied vinyl	KB
	11/30/2023	Added Sign F (Clearance Pole)	KH
	12/07/2023	Updated Sign D with new mural design	KB
	12/11/2023	Updated clearance sign, drive-thru canopy, and the pylon to include engineering	KB

This rendering is the property of Anchor Sign, Inc. It is for the exclusive use of Anchor Sign, Inc. and the party which requested the rendering. It is an unpublished original drawing not to be distributed, reproduced or exhibited without the consent of Anchor Sign, Inc. Please contact your account manager with questions regarding this statement.



Sign B	22 1/2" Jason's Deli
Type:	Single-Face Wall Sign
Illumination:	Internally Illuminated w/ LED's
Square Footage:	38.47
To Grade:	Top of sign to grade = 18'-11" Bottom of sign to grade = 15'-1 1/2"

GC TO PROVIDE ACCESS PANELS ON PARAPET WALL FOR SIGN INSTALL/MAINTENANCE*

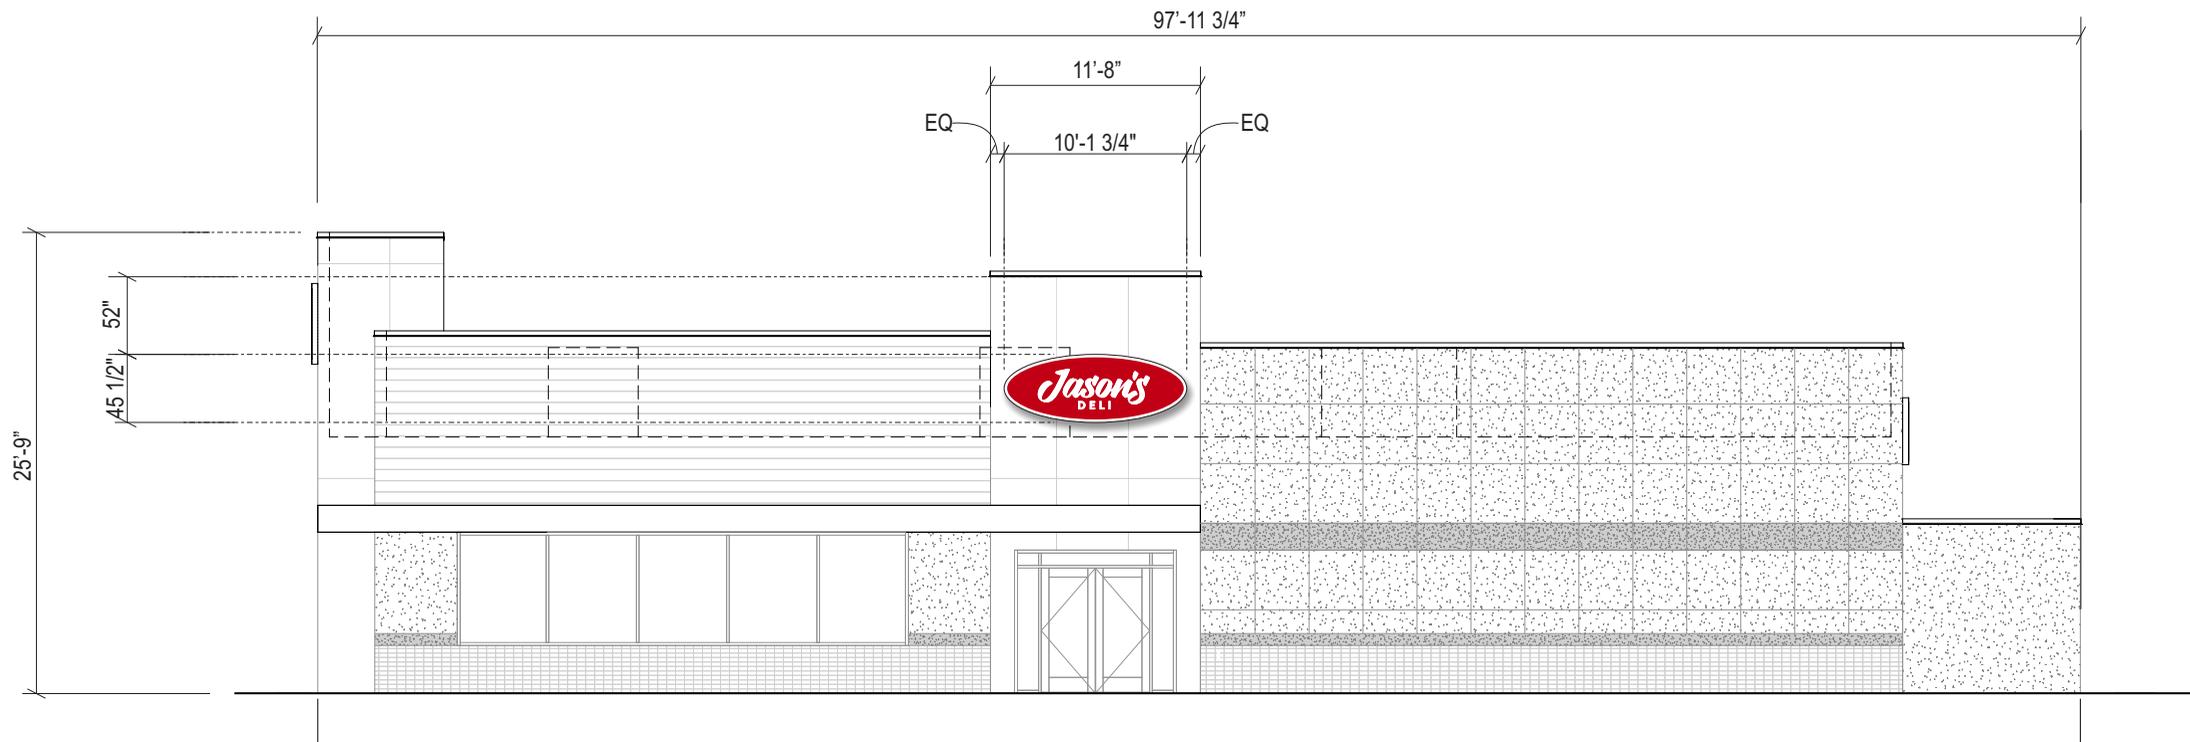

Right Elevation (East)
Scale: 3/32" = 1'-0"

Allowable Square Footage this Elevation:	TBD
Formula:	TBD
Actual Square Footage this Elevation:	38.47



Client: Jason's Deli
Site #: JD-A28286
Address: 5131 Rufe Snow Drive
North Richland Hills, TX 76502

REVISION INFO	DATE	DESCRIPTION	BY
	11/21/2023	Added Drive-Thru Canopy	KB
	11/27/2023	Updated Facade, Added Note to Front Elevation	KH
	11/27/2023	Updated face material to panaflex for the M/T sign	KB
	11/27/2023	Updated Sign D to routed acrylic disc with applied vinyl	KB
	11/30/2023	Added Sign F (Clearance Pole)	KH
	12/07/2023	Updated Sign D with new mural design	KB
	12/11/2023	Updated clearance sign, drive-thru canopy, and the pylon to include engineering	KB


This rendering is the property of Anchor Sign, Inc. It is for the exclusive use of Anchor Sign, Inc. and the party which requested the rendering. It is an unpublished original drawing not to be distributed, reproduced or exhibited without the consent of Anchor Sign, Inc. Please contact your account manager with questions regarding this statement.



Sign C	55 1/2" J's
Type:	Individual Channel Letters
Illumination:	Internally Illuminated w/ LED's
Square Footage:	31.70
To Grade:	Top of sign to grade = 18'-9 1/4" Bottom of sign to grade = 14'-2 1/4"

Sign D	52" Honest 2 Goodness
Type:	S/F Routed aluminum disc
Illumination:	Non-Illuminated
Square Footage:	18.78

GC TO PROVIDE ACCESS PANELS ON PARAPET WALL FOR SIGN INSTALL/MAINTENANCE*

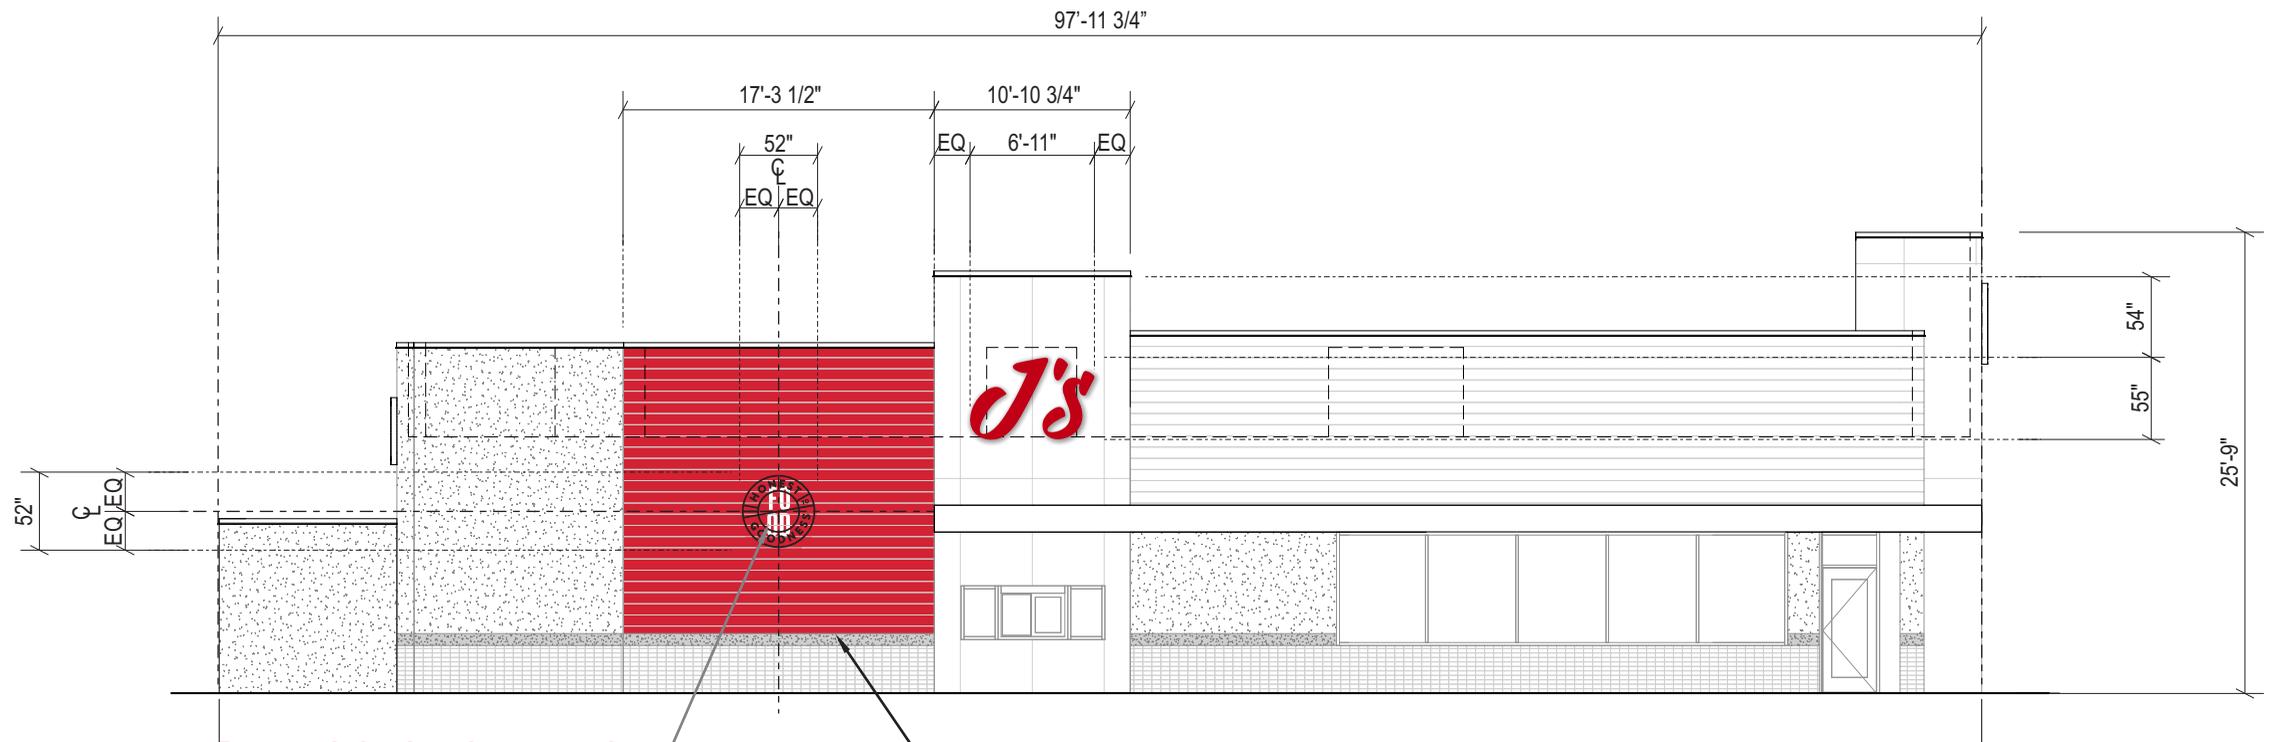

Proposed sign is to be centered over "FOOD" on mural design

Location of existing mural design

Left Elevation (West)

Scale: 3/32" = 1'-0"

Allowable Square Footage this Elevation:	TBD
Formula:	TBD
Actual Square Footage this Elevation:	50.48



Client: Jason's Deli
 Site #: JD-A28286
 Address: 5131 Rufe Snow Drive
 North Richland Hills, TX 76502


REVISION INFO	DATE	DESCRIPTION	BY
	11/21/2023	Added Drive-Thru Canopy	KB
	11/27/2023	Updated Facade, Added Note to Front Elevation	KH
	11/27/2023	Updated face material to panaflex for the M/T sign	KB
	11/27/2023	Updated Sign D to routed acrylic disc with applied vinyl	KB
	11/30/2023	Added Sign F (Clearance Pole)	KH
	12/07/2023	Updated Sign D with new mural design	KB
	12/11/2023	Updated clearance sign, drive-thru canopy, and the pylon to include engineering	KB

This rendering is the property of Anchor Sign, Inc. It is for the exclusive use of Anchor Sign, Inc. and the party which requested the rendering. It is an unpublished original drawing not to be distributed, reproduced or exhibited without the consent of Anchor Sign, Inc. Please contact your account manager with questions regarding this statement.



Sign E	22 1/2" Jason's Deli
Type:	Single-Face Wall Sign
Illumination:	Internally Illuminated w/ LED's
Square Footage:	38.47
To Grade:	Top of sign to grade = 16'-4 3/4" Bottom of sign to grade = 12'-7 1/4"

GC TO PROVIDE ACCESS PANELS ON PARAPET WALL FOR SIGN INSTALL/MAINTENANCE*

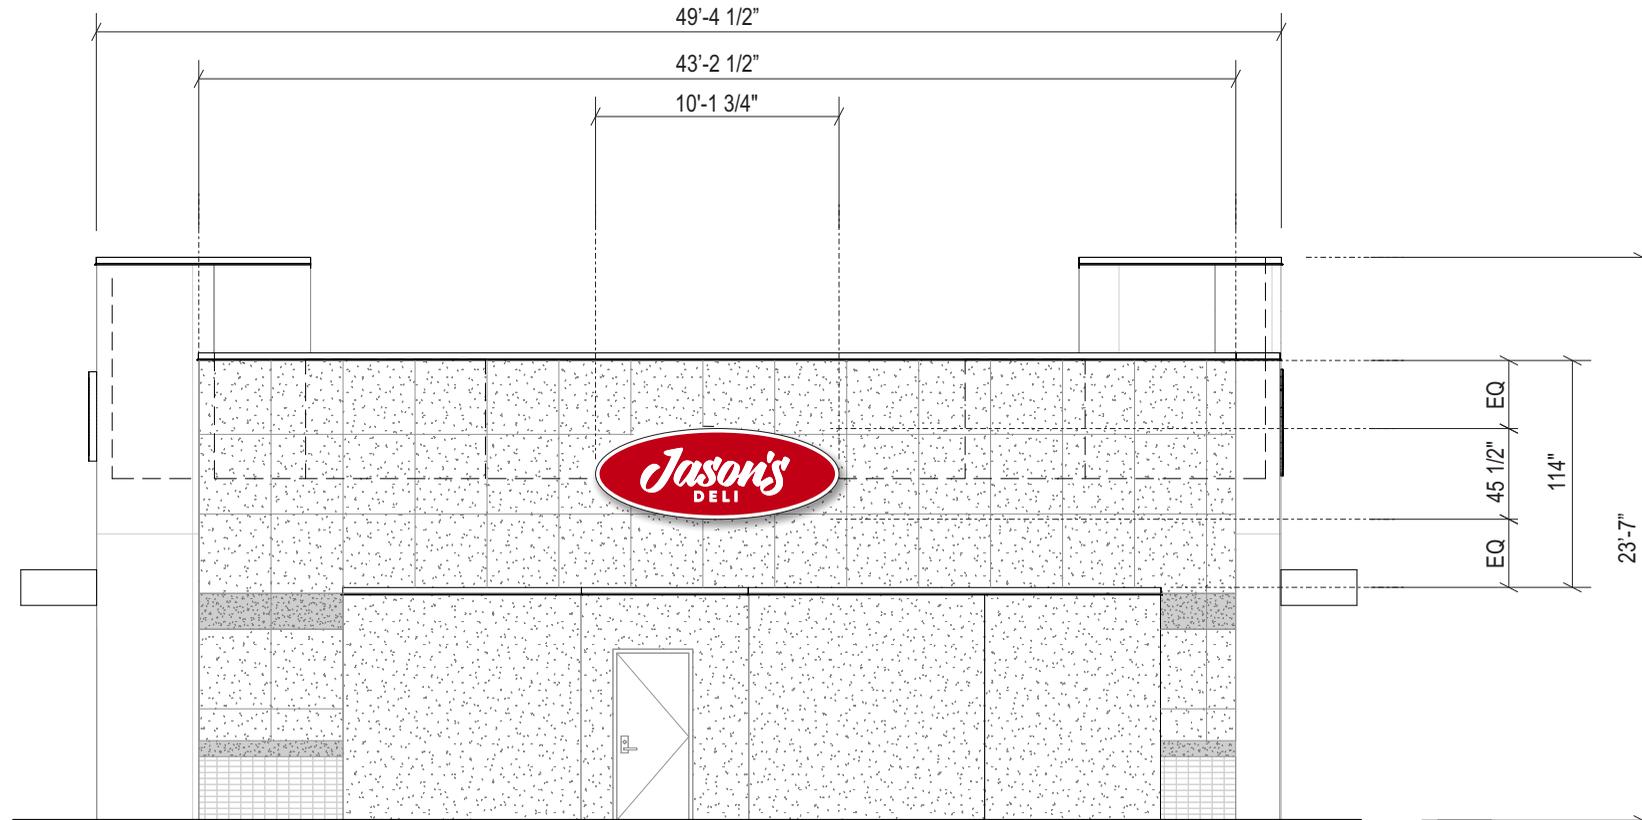

Rear Elevation (North)

Scale: 1/8" = 1'-0"

Allowable Square Footage this Elevation:	TBD
Formula:	TBD
Actual Square Footage this Elevation:	38.47




Client: Jason's Deli
 Site #: JD-A28286
 Address: 5131 Rufe Snow Drive
 North Richland Hills, TX 76502

REVISION INFO	DATE	DESCRIPTION	BY
	11/21/2023	Added Drive-Thru Canopy	KB
	11/27/2023	Updated Facade, Added Note to Front Elevation	KH
	11/27/2023	Updated face material to panaflex for the M/T sign	KB
	11/27/2023	Updated Sign D to routed acrylic disc with applied vinyl	KB
	11/30/2023	Added Sign F (Clearance Pole)	KH
	12/07/2023	Updated Sign D with new mural design	KB
	12/11/2023	Updated clearance sign, drive-thru canopy, and the pylon to include engineering	KB

This rendering is the property of Anchor Sign, Inc. It is for the exclusive use of Anchor Sign, Inc. and the party which requested the rendering. It is an unpublished original drawing not to be distributed, reproduced or exhibited without the consent of Anchor Sign, Inc. Please contact your account manager with questions regarding this statement.



Sign A	26 3/4" Jason's Deli
Type:	Single-Face Wall Sign
Illumination:	Internally Illuminated w/ LED's
Square Footage:	54.97
To Grade:	Top of sign to grade = 23'-3" Bottom of sign to grade = 18'-8 1/2"

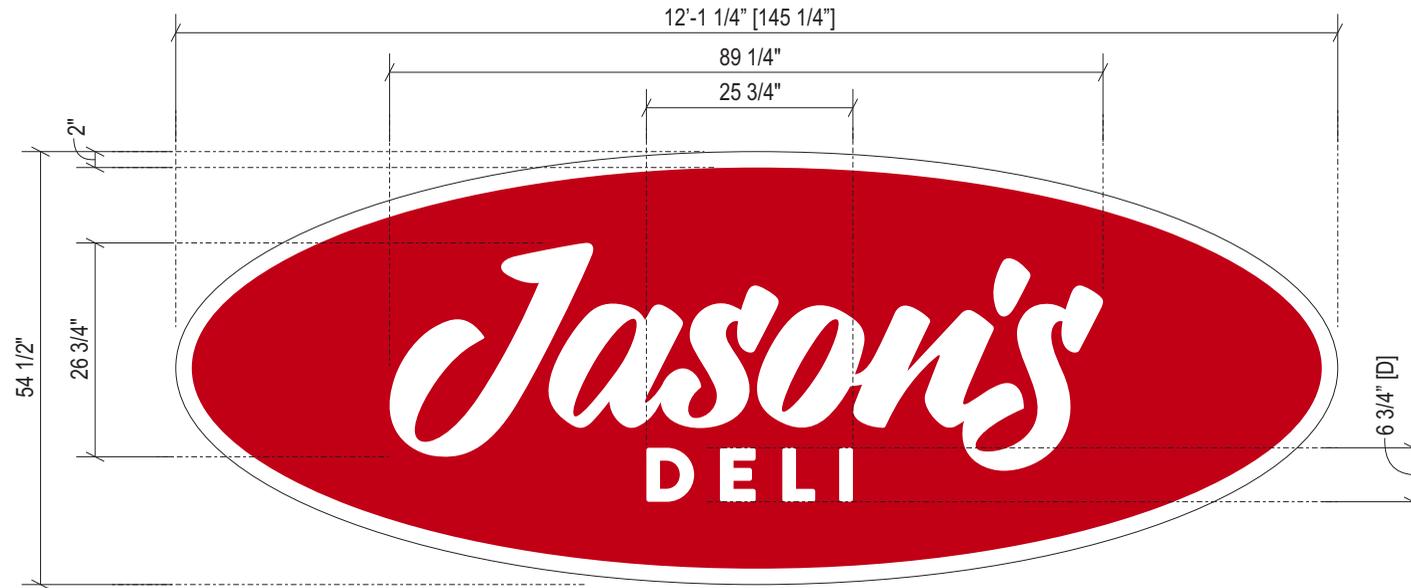

Sign Layout Detail

Scale: 1/2" = 1'-0"

Electrical:
White LEDs (GE MiniMax)
(X) 60w Transformer @ 1.1 Amps Each
Total Amps: X.X
(1) 20 amp 120V Circuit Req.




General Notes:

This sign is to be installed in accordance with the requirements of Article 600 of the National Electrical Code.

- 1) Grounded and bonded per NEC 600.7/NEC 250
- 2) Existing branch circuit in compliance with NEC 600.5, not to exceed 20 amps
- 3) Sign is to be UL listed per NEC 600.3
- 4) UL disconnect switch per NEC 600.6- required per sign component before leaving manufacturer*

*For multiple signs, a disconnect is permitted but not required for each section

Specifications: Wall Sign, Lexan Face
1. Facade: EIFS Plywood Metal Studs
2. Cabinet: Aluminum frame wrapped in 0.080" aluminum sign cabinet painted to match Matthews N202 White
3. 1 1/2" x 1 1/2" Aluminum angle retainers painted to match Matthews N202 White
4. White 3/16" lexan face with first surface applied vinyl: ■ Arlon 2500-73 w/ gloss laminate
5. Sign cabinet contains White LEDs and self contained power supplies
6. Disconnect switch UL Outdoor rated toggle type w/ neoprene boot per NEC 600-6
7. Primary electrical feed
8. Mounting hardware: #12 Sheet Metal Screws

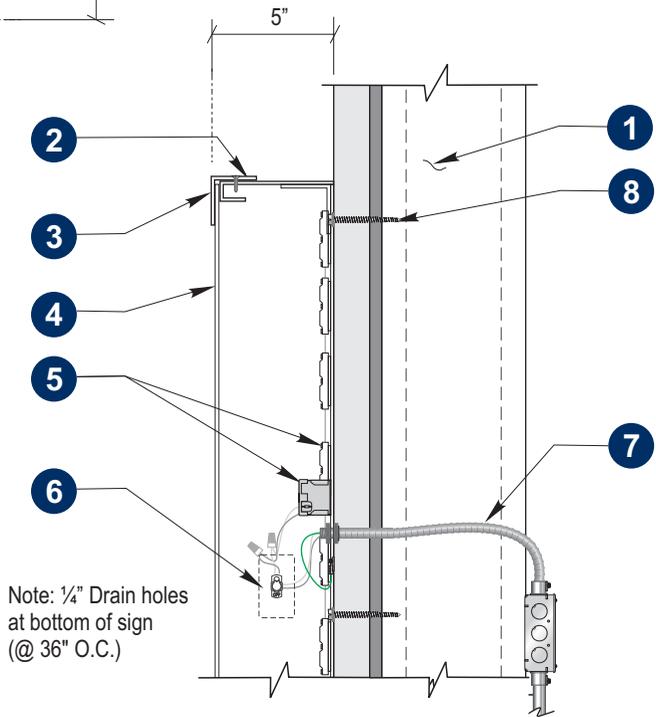

Section @ S/F Wall Sign

LED Illum Scale: N.T.S.




Client:	Jason's Deli
Site #:	JD-A28286
Address:	5131 Rufe Snow Drive North Richland Hills, TX 76502

REVISION INFO	11/21/2023	Added Drive-Thru Canopy	KB
	11/27/2023	Updated Facade, Added Note to Front Elevation	KH
	11/27/2023	Updated face material to panaflex for the M/T sign	KB
	11/27/2023	Updated Sign D to routed acrylic disc with applied vinyl	KB
	11/30/2023	Added Sign F (Clearance Pole)	KH
	12/07/2023	Updated Sign D with new mural design	KB
	12/11/2023	Updated clearance sign, drive-thru canopy, and the pylon to include engineering	KB

This rendering is the property of Anchor Sign, Inc. It is for the exclusive use of Anchor Sign, Inc. and the party which requested the rendering. It is an unpublished original drawing not to be distributed, reproduced or exhibited without the consent of Anchor Sign, Inc. Please contact your account manager with questions regarding this statement.

1.800.213.3331

Sign B	22 1/2" Jason's Deli
Type:	Single-Face Wall Sign
Illumination:	Internally Illuminated w/ LED's
Square Footage:	38.47
To Grade:	Top of sign to grade = 18'-11" Bottom of sign to grade = 15'-1 1/2"

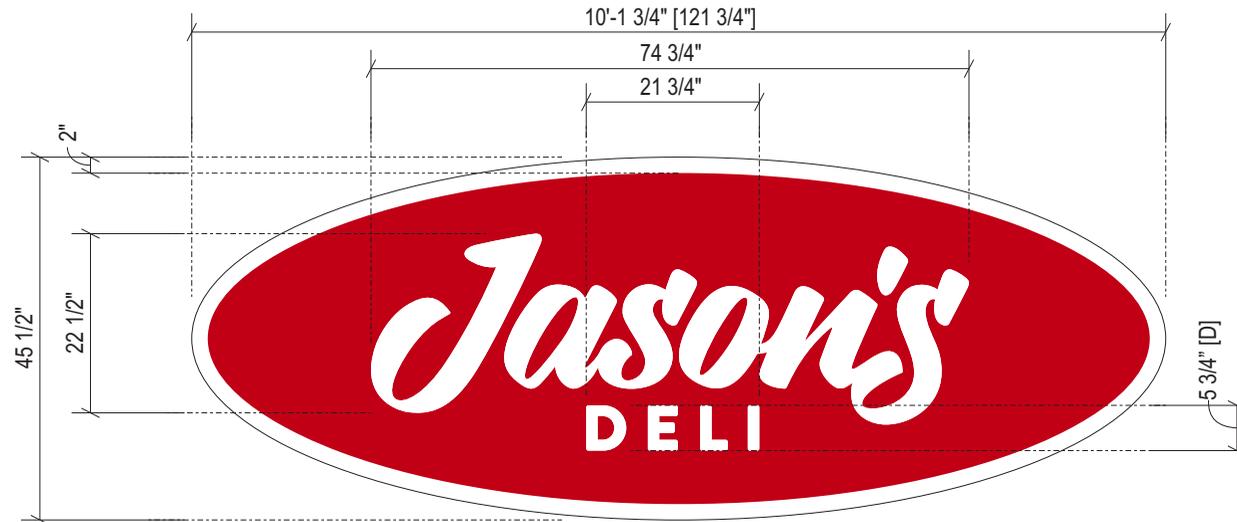


Sign Layout Detail

Scale: 1/2" = 1'-0"

Electrical:
White LEDs (GE MiniMax)
(X) 60w Transformer @ 1.1 Amps Each
Total Amps: X.X
(1) 20 amp 120V Circuit Req.

General Notes:
This sign is to be installed in accordance with the requirements of Article 600 of the National Electrical Code.
1) Grounded and bonded per NEC 600.7/NEC 250
2) Existing branch circuit in compliance with NEC 600.5, not to exceed 20 amps
3) Sign is to be UL listed per NEC 600.3
4) UL disconnect switch per NEC 600.6- required per sign component before leaving manufacturer*
*For multiple signs, a disconnect is permitted but not required for each section

Specifications: Wall Sign, Lexan Face
1. Facade: EIFS Plywood Metal Studs
2. Cabinet: Aluminum frame wrapped in 0.080" aluminum sign cabinet painted to match Matthews N202 White
3. 1 1/2" x 1 1/2" Aluminum angle retainers painted to match Matthews N202 White
4. White 3/16" lexan face with first surface applied vinyl: ■ Arlon 2500-73 w/ gloss laminate
5. Sign cabinet contains White LEDs and self contained power supplies
6. Disconnect switch UL Outdoor rated toggle type w/ neoprene boot per NEC 600-6
7. Primary electrical feed
8. Mounting hardware: #12 Sheet Metal Screws

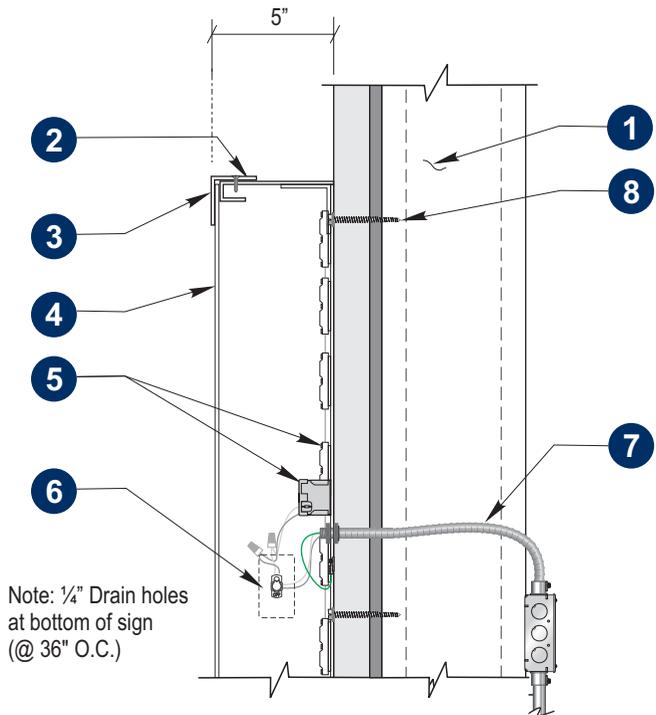

Section @ S/F Wall Sign

LED Illum Scale: N.T.S.



Client:	Jason's Deli
Site #:	JD-A28286
Address:	5131 Rufe Snow Drive North Richland Hills, TX 76502


REVISION INFO	11/21/2023	Added Drive-Thru Canopy	KB
	11/27/2023	Updated Facade, Added Note to Front Elevation	KH
	11/27/2023	Updated face material to panaflex for the M/T sign	KB
	11/27/2023	Updated Sign D to routed acrylic disc with applied vinyl	KB
	11/30/2023	Added Sign F (Clearance Pole)	KH
	12/07/2023	Updated Sign D with new mural design	KB
	12/11/2023	Updated clearance sign, drive-thru canopy, and the pylon to include engineering	KB

This rendering is the property of Anchor Sign, Inc. It is for the exclusive use of Anchor Sign, Inc. and the party which requested the rendering. It is an unpublished original drawing not to be distributed, reproduced or exhibited without the consent of Anchor Sign, Inc. Please contact your account manager with questions regarding this statement.

AnchorSign
1.800.213.3331

Sign C	55 1/2" J's
Type:	Individual Channel Letters
Illumination:	Internally Illuminated w/ LED's
Square Footage:	31.70
To Grade:	Top of sign to grade = 18'-9 1/4" Bottom of sign to grade = 14'-2 1/4"

***PENDING ARTWORK FILES**

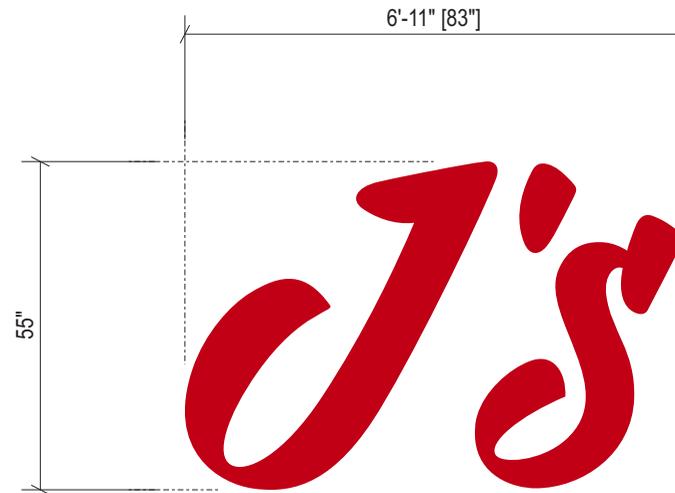


Sign Layout Detail

Scale: 3/8" = 1'-0"

Electrical:
White LEDs (GE MiniMax)
(X) 60w Transformer @ 1.1 Amps Each
Total Amps: X.X
(1) 20 amp 120V Circuit Req.

General Notes:
This sign is to be installed in accordance with the requirements of Article 600 of the National Electrical Code.
1) Grounded and bonded per NEC 600.7/NEC 250
2) Existing branch circuit in compliance with NEC 600.5, not to exceed 20 amps
3) Sign is to be UL listed per NEC 600.3
4) UL disconnect switch per NEC 600.6- required per sign component before leaving manufacturer*
*For multiple signs, a disconnect is permitted but not required for each section

Specifications: Channel Letters
1. Existing Facade: EIFS Plywood Metal Studs
2. 0.040" Aluminum letter returns Matthews N202 White
3. 1" Jewelite trimcap (to match Matthews N202 White) bonded to face and #8 pan head screws to returns
4. 3mm Signabond Lite composite backs fastened to returns w/ 1/2" 18 gauge staples. Seal w/ VOC compliant 360 white latex caulk to prevent moisture penetration. (Interior of sign can painted white for maximum illumination)
5. White LEDs
6. White 3/16" lexan face with first surface applied vinyl: ■ Arlon 2500-73 w/ gloss laminate
7. Waterproof disconnect switch per NEC 600-6
8. Primary electrical feed
9. Transformers
10. Mounting hardware: #12 Sheet Metal Screws

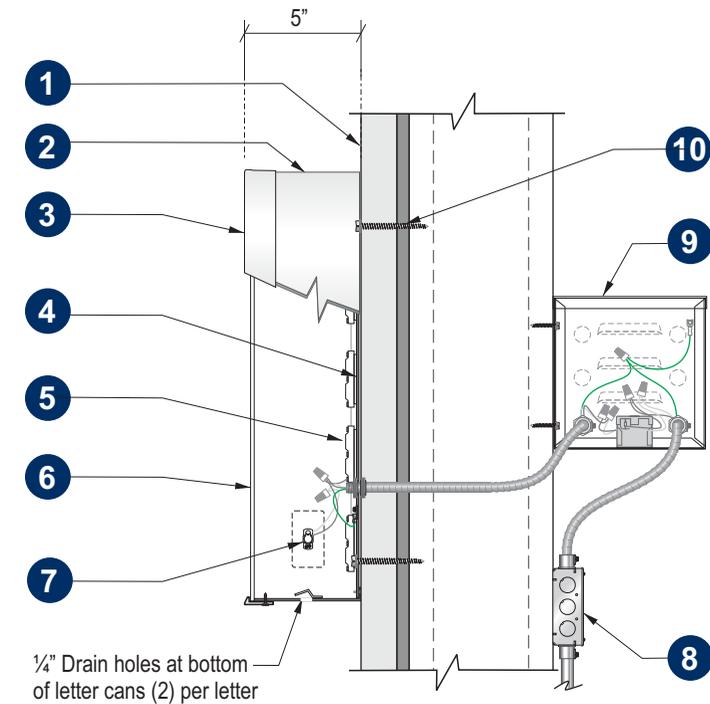

Section @ LED Channel Letter Front-Lit (Remote)
Scale: N.T.S.




Client:	Jason's Deli
Site #:	JD-A28286
Address:	5131 Rufe Snow Drive North Richland Hills, TX 76502

REVISION INFO	11/21/2023	Added Drive-Thru Canopy	KB
	11/27/2023	Updated Facade, Added Note to Front Elevation	KH
	11/27/2023	Updated face material to panaflex for the M/T sign	KB
	11/27/2023	Updated Sign D to routed acrylic disc with applied vinyl	KB
	11/30/2023	Added Sign F (Clearance Pole)	KH
	12/07/2023	Updated Sign D with new mural design	KB
	12/11/2023	Updated clearance sign, drive-thru canopy, and the pylon to include engineering	KB

This rendering is the property of Anchor Sign, Inc. It is for the exclusive use of Anchor Sign, Inc. and the party which requested the rendering. It is an unpublished original drawing not to be distributed, reproduced or exhibited without the consent of Anchor Sign, Inc. Please contact your account manager with questions regarding this statement.



Sign E	22 1/2" Jason's Deli
Type:	Single-Face Wall Sign
Illumination:	Internally Illuminated w/ LED's
Square Footage:	38.47
To Grade:	Top of sign to grade = 16'-4 3/4" Bottom of sign to grade = 12'-7 1/4"

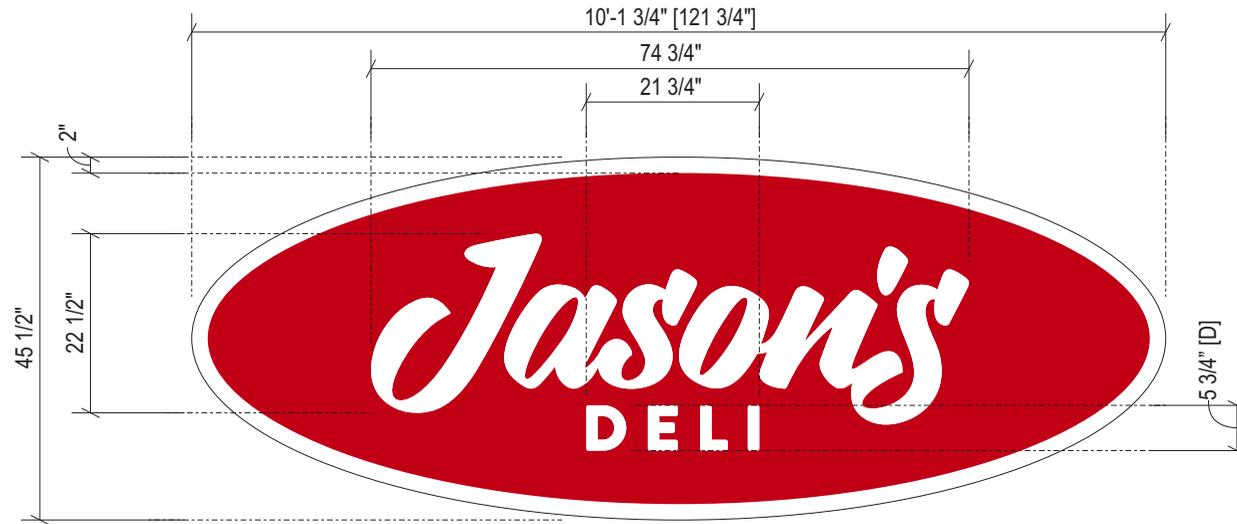

Sign Layout Detail

Scale: 1/2" = 1'-0"

Electrical:
White LEDs (GE MiniMax) (X) 60w Transformer @ 1.1 Amps Each Total Amps: X.X (1) 20 amp 120V Circuit Req.


General Notes:

This sign is to be installed in accordance with the requirements of Article 600 of the National Electrical Code.

- 1) Grounded and bonded per NEC 600.7/NEC 250
- 2) Existing branch circuit in compliance with NEC 600.5, not to exceed 20 amps
- 3) Sign is to be UL listed per NEC 600.3
- 4) UL disconnect switch per NEC 600.6- required per sign component before leaving manufacturer*

*For multiple signs, a disconnect is permitted but not required for each section

Specifications: Wall Sign, Lexan Face
1. Facade: EIFS Plywood Metal Studs
2. Cabinet: Aluminum frame wrapped in 0.080" aluminum sign cabinet painted to match Matthews N202 White
3. 1 1/2" x 1 1/2" Aluminum angle retainers painted to match Matthews N202 White
4. White 3/16" lexan face with first surface applied vinyl: ■ Arlon 2500-73 w/ gloss laminate
5. Sign cabinet contains White LEDs and self contained power supplies
6. Disconnect switch UL Outdoor rated toggle type w/ neoprene boot per NEC 600-6
7. Primary electrical feed
8. Mounting hardware: #12 Sheet Metal Screws

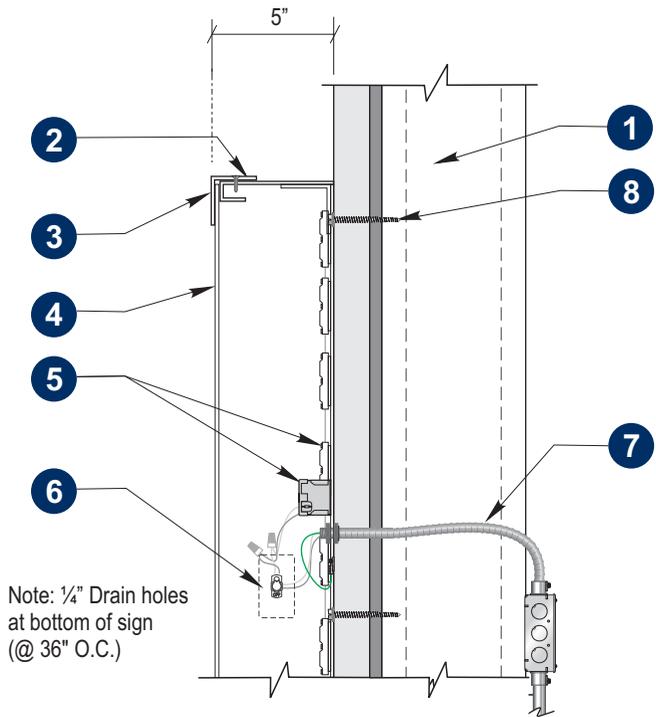

Section @ S/F Wall Sign

LED Illum Scale: N.T.S.



Client:	Jason's Deli
Site #:	JD-A28286
Address:	5131 Rufe Snow Drive North Richland Hills, TX 76502

REVISION INFO	11/21/2023	Added Drive-Thru Canopy	KB
	11/27/2023	Updated Facade, Added Note to Front Elevation	KH
	11/27/2023	Updated face material to panaflex for the M/T sign	KB
	11/27/2023	Updated Sign D to routed acrylic disc with applied vinyl	KB
	11/30/2023	Added Sign F (Clearance Pole)	KH
	12/07/2023	Updated Sign D with new mural design	KB
	12/11/2023	Updated clearance sign, drive-thru canopy, and the pylon to include engineering	KB

This rendering is the property of Anchor Sign, Inc. It is for the exclusive use of Anchor Sign, Inc. and the party which requested the rendering. It is an unpublished original drawing not to be distributed, reproduced or exhibited without the consent of Anchor Sign, Inc. Please contact your account manager with questions regarding this statement.

1.800.213.3331