



BLDG. PERMIT DRAWINGS ARE PREPARED AS PER THE CLIENT-PROVIDED INFO. THE CONTRACTOR OR HOMEOWNER SHOULD VERIFY ANY DISCREPANCY BEFORE OFFICIAL PROCEEDING. REUSE WITHOUT WRITTEN CONSENT OF THE CONSULTANT IS PROHIBITED.

REVISION LOG	
NO.	REVISION

DOCUMENT REF.	
	SCHEMATIC DESIGN
	PERMIT DRAWING
	AS-BUILT DRAWING

NEW SINGLE FAMILY DWELLING
6704 Nob Hill Court, North Richland Hills, TX, USA

CLIENT:	Owner
DRAFTSMAN:	Author
PROJECT ENGR.	Designer
PROJECT REVIEWER	Approver
JOB #:	139
DWG #:	
DATE:	06/06/26


BLDG. PERMIT DRAWINGS
ARE PREPARED AS PER THE
CLIENT-PROVIDED INFO. THE
CONTRACTOR OR
HOMEOWNER SHOULD
VERIFY ANY DISCREPANCY
BEFORE OFFICIAL
PROCEEDING. REUSE
WITHOUT WRITTEN CONSENT
OF THE CONSULTANT IS
PROHIBITED.

REVISION LOG	
NO.	REVISION


DOCUMENT REF.	
	SCHEMATIC DESIGN
	PERMIT DRAWING
	AS-BUILT DRAWING

NEW SINGLE FAMILY DWELLING
6704 Nob Hill Court, North Richland Hills, TX, USA


CLIENT:	Owner
DRAFTSMAN:	Author
PROJECT ENGR.	Designer
PROJECT REVIEWER	Approver
JOB #:	139
DWG #:	
DATE:	06/06/26

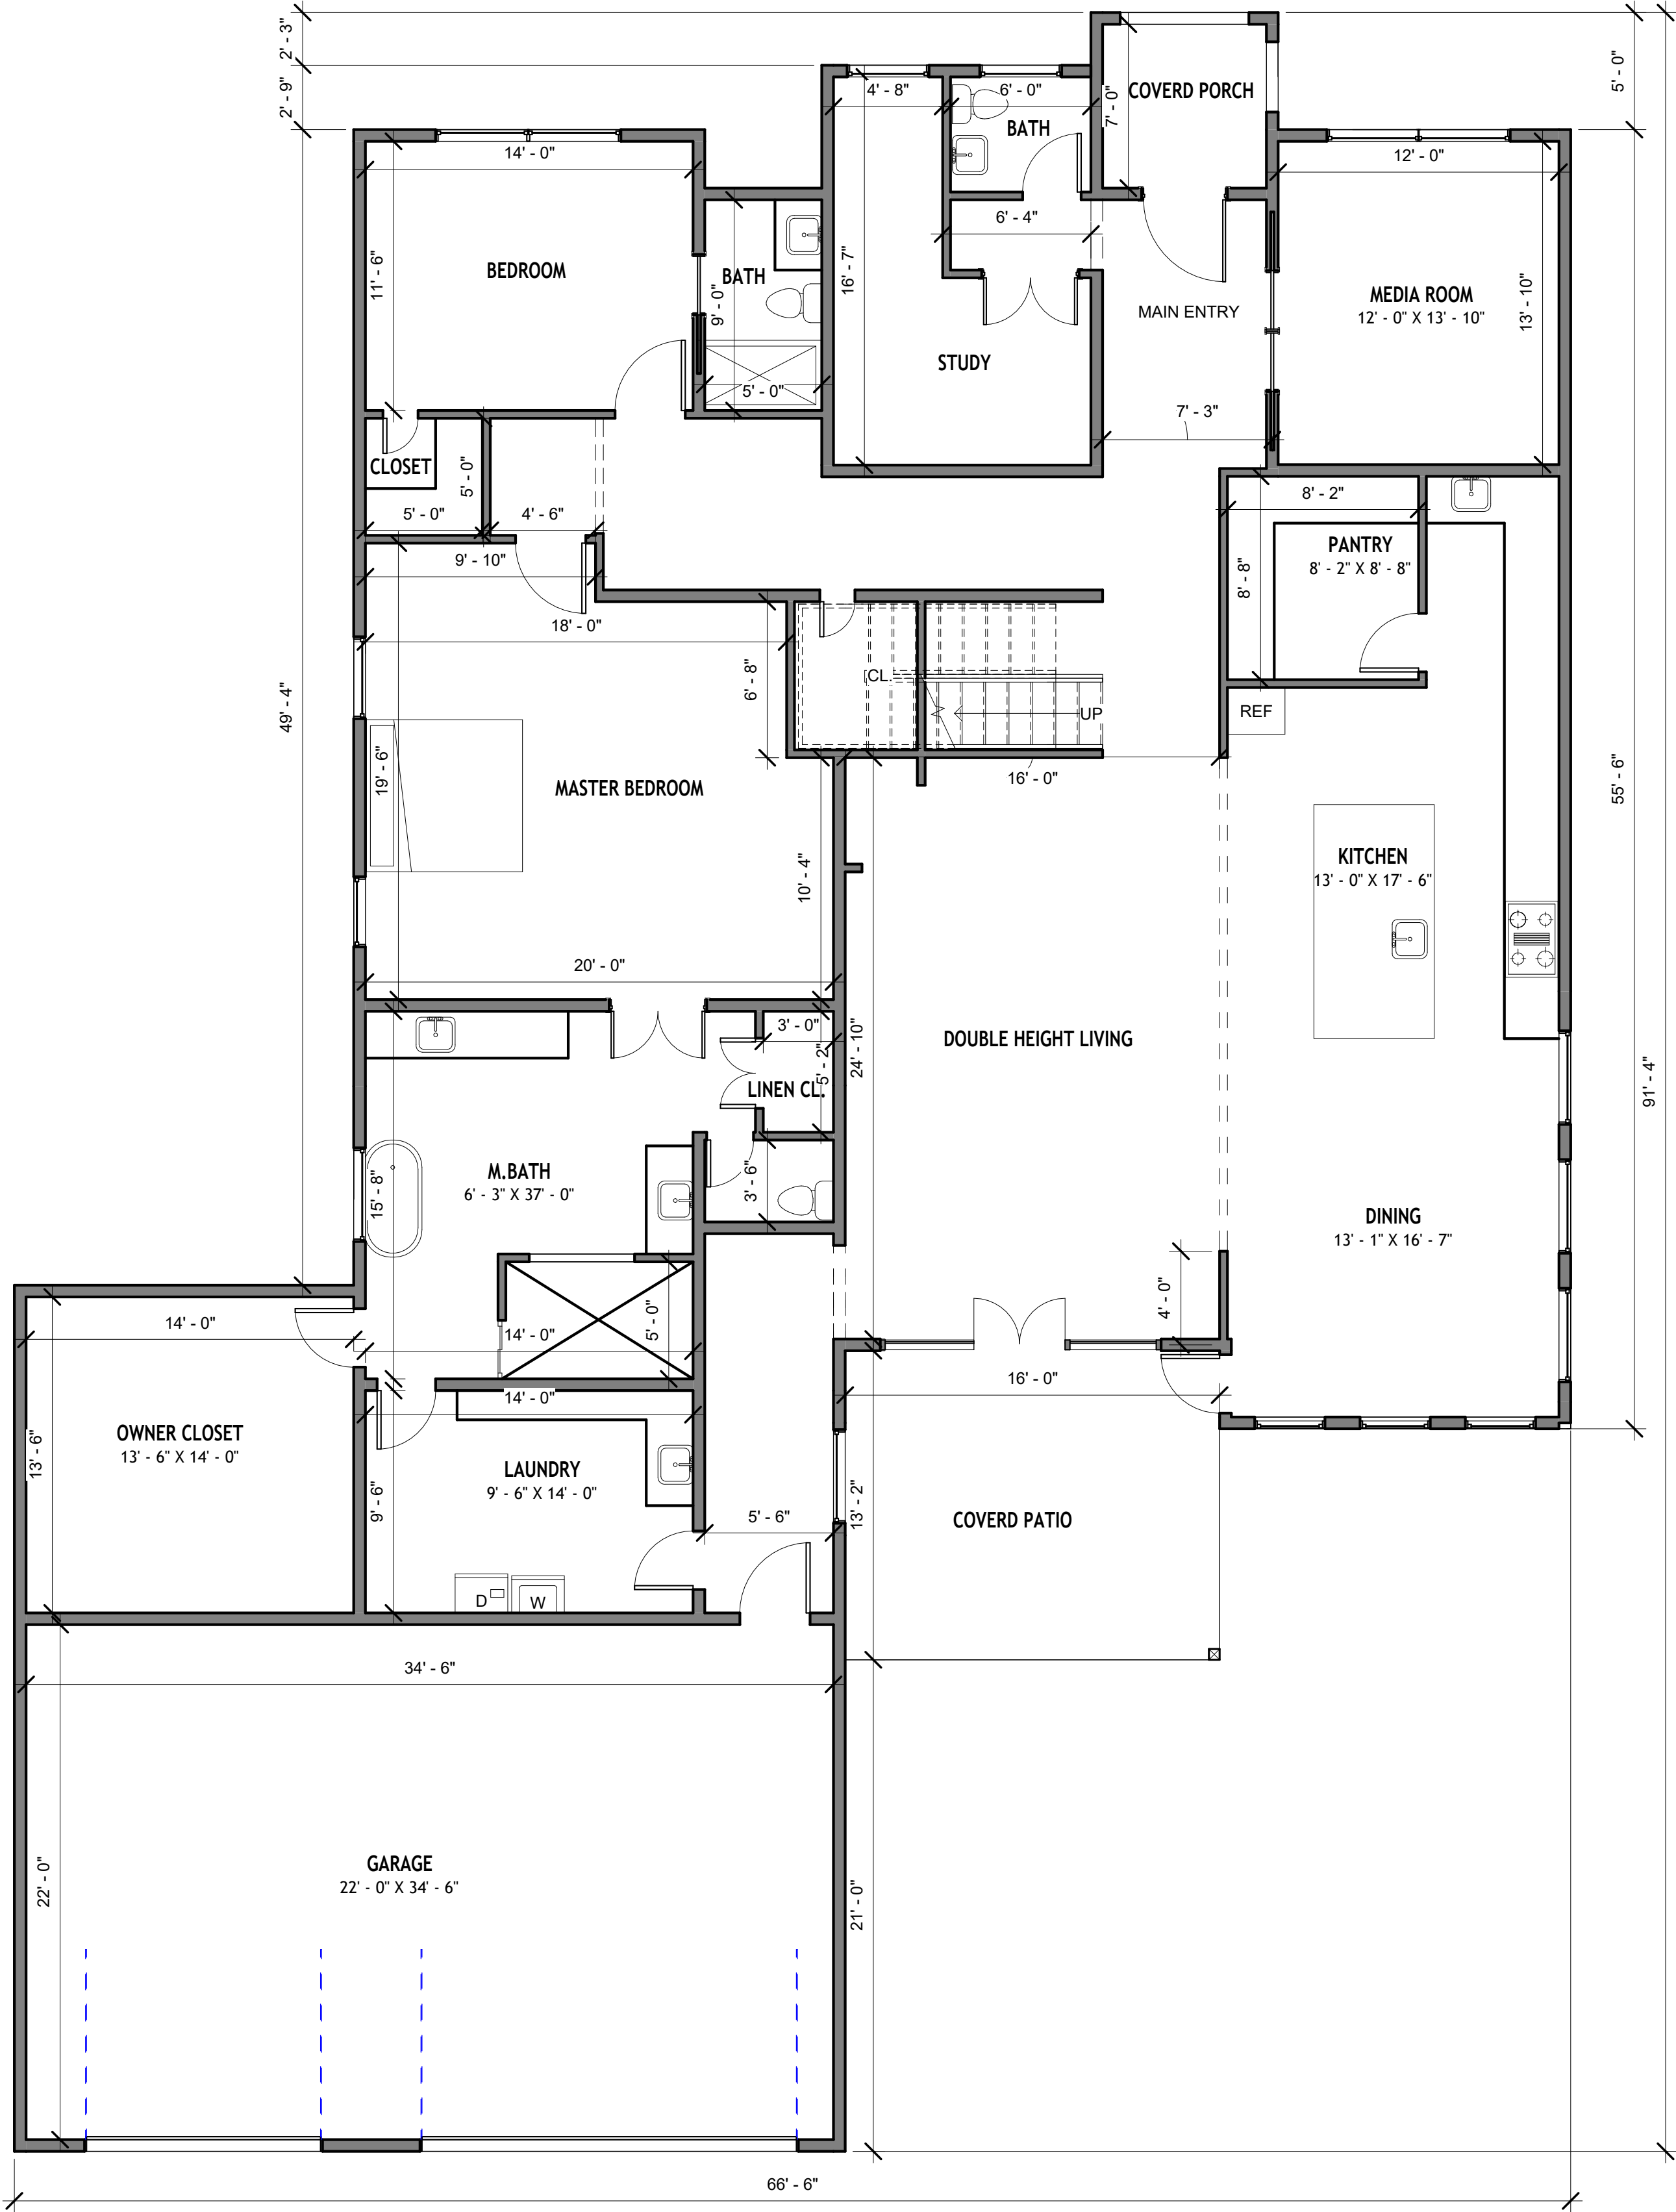


1. FIRST FLOOR
3/16" = 1'-0"

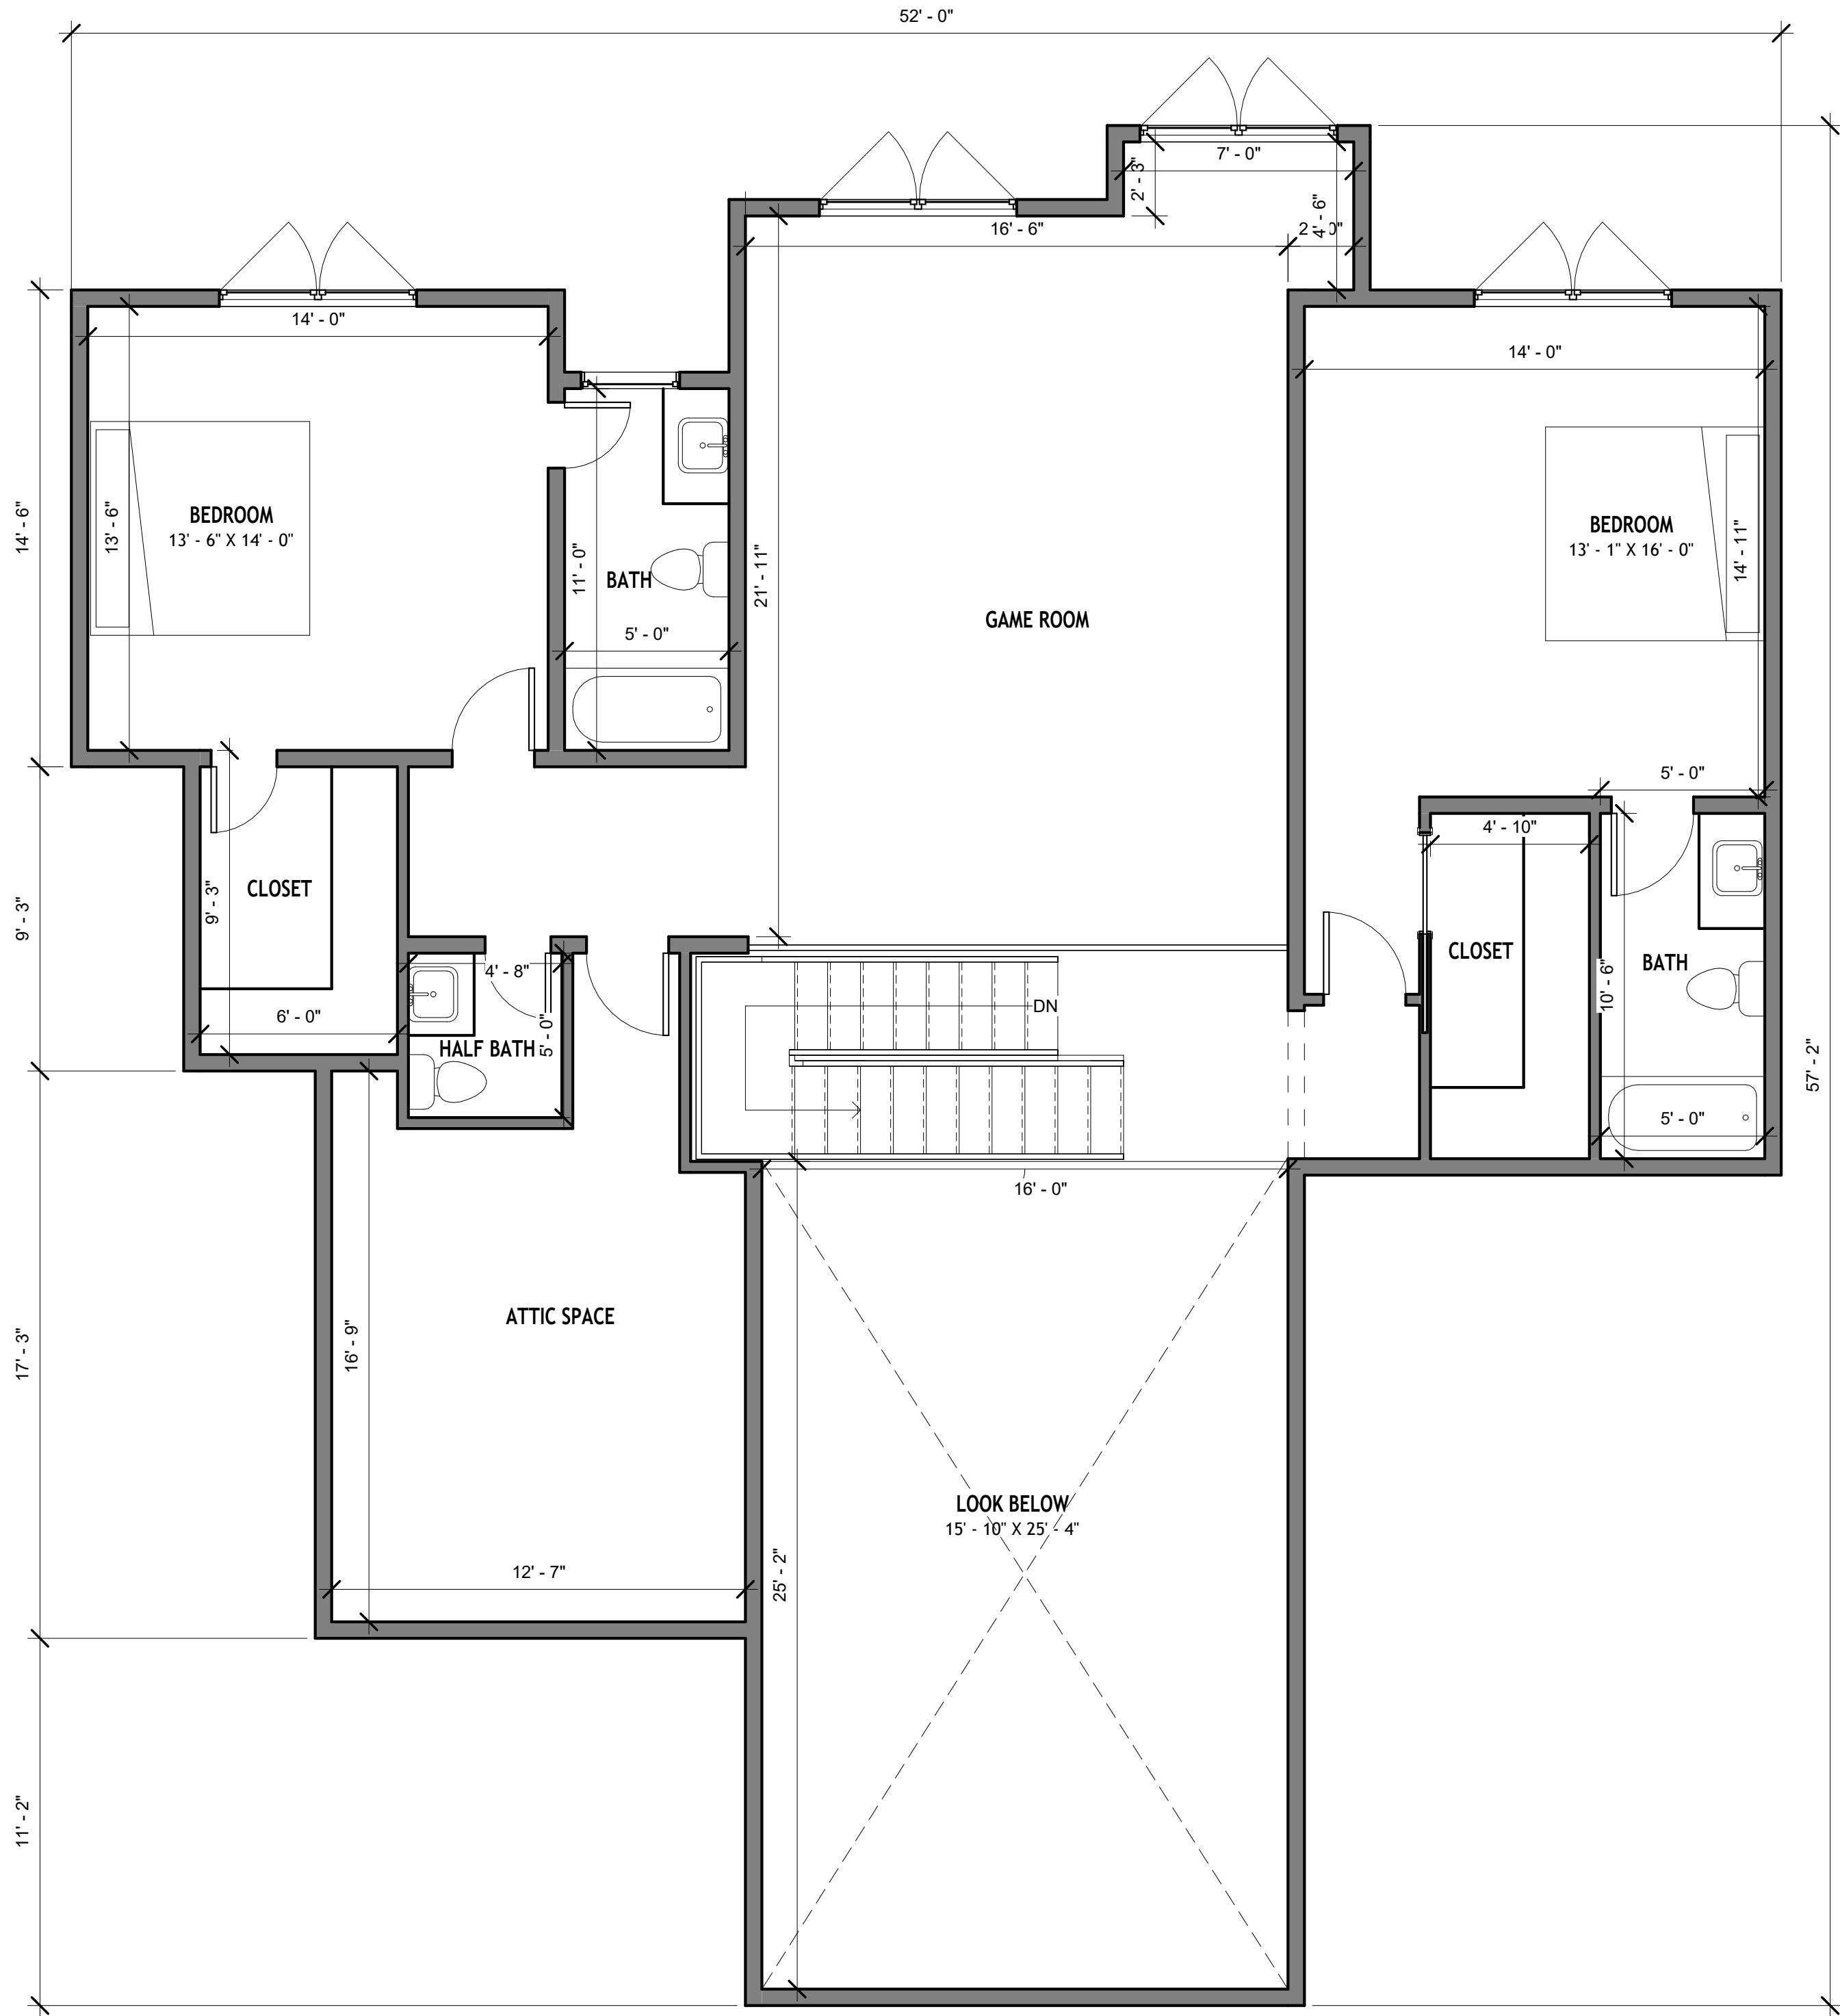


2. SECOND FLOOR
1/4" = 1'-0"

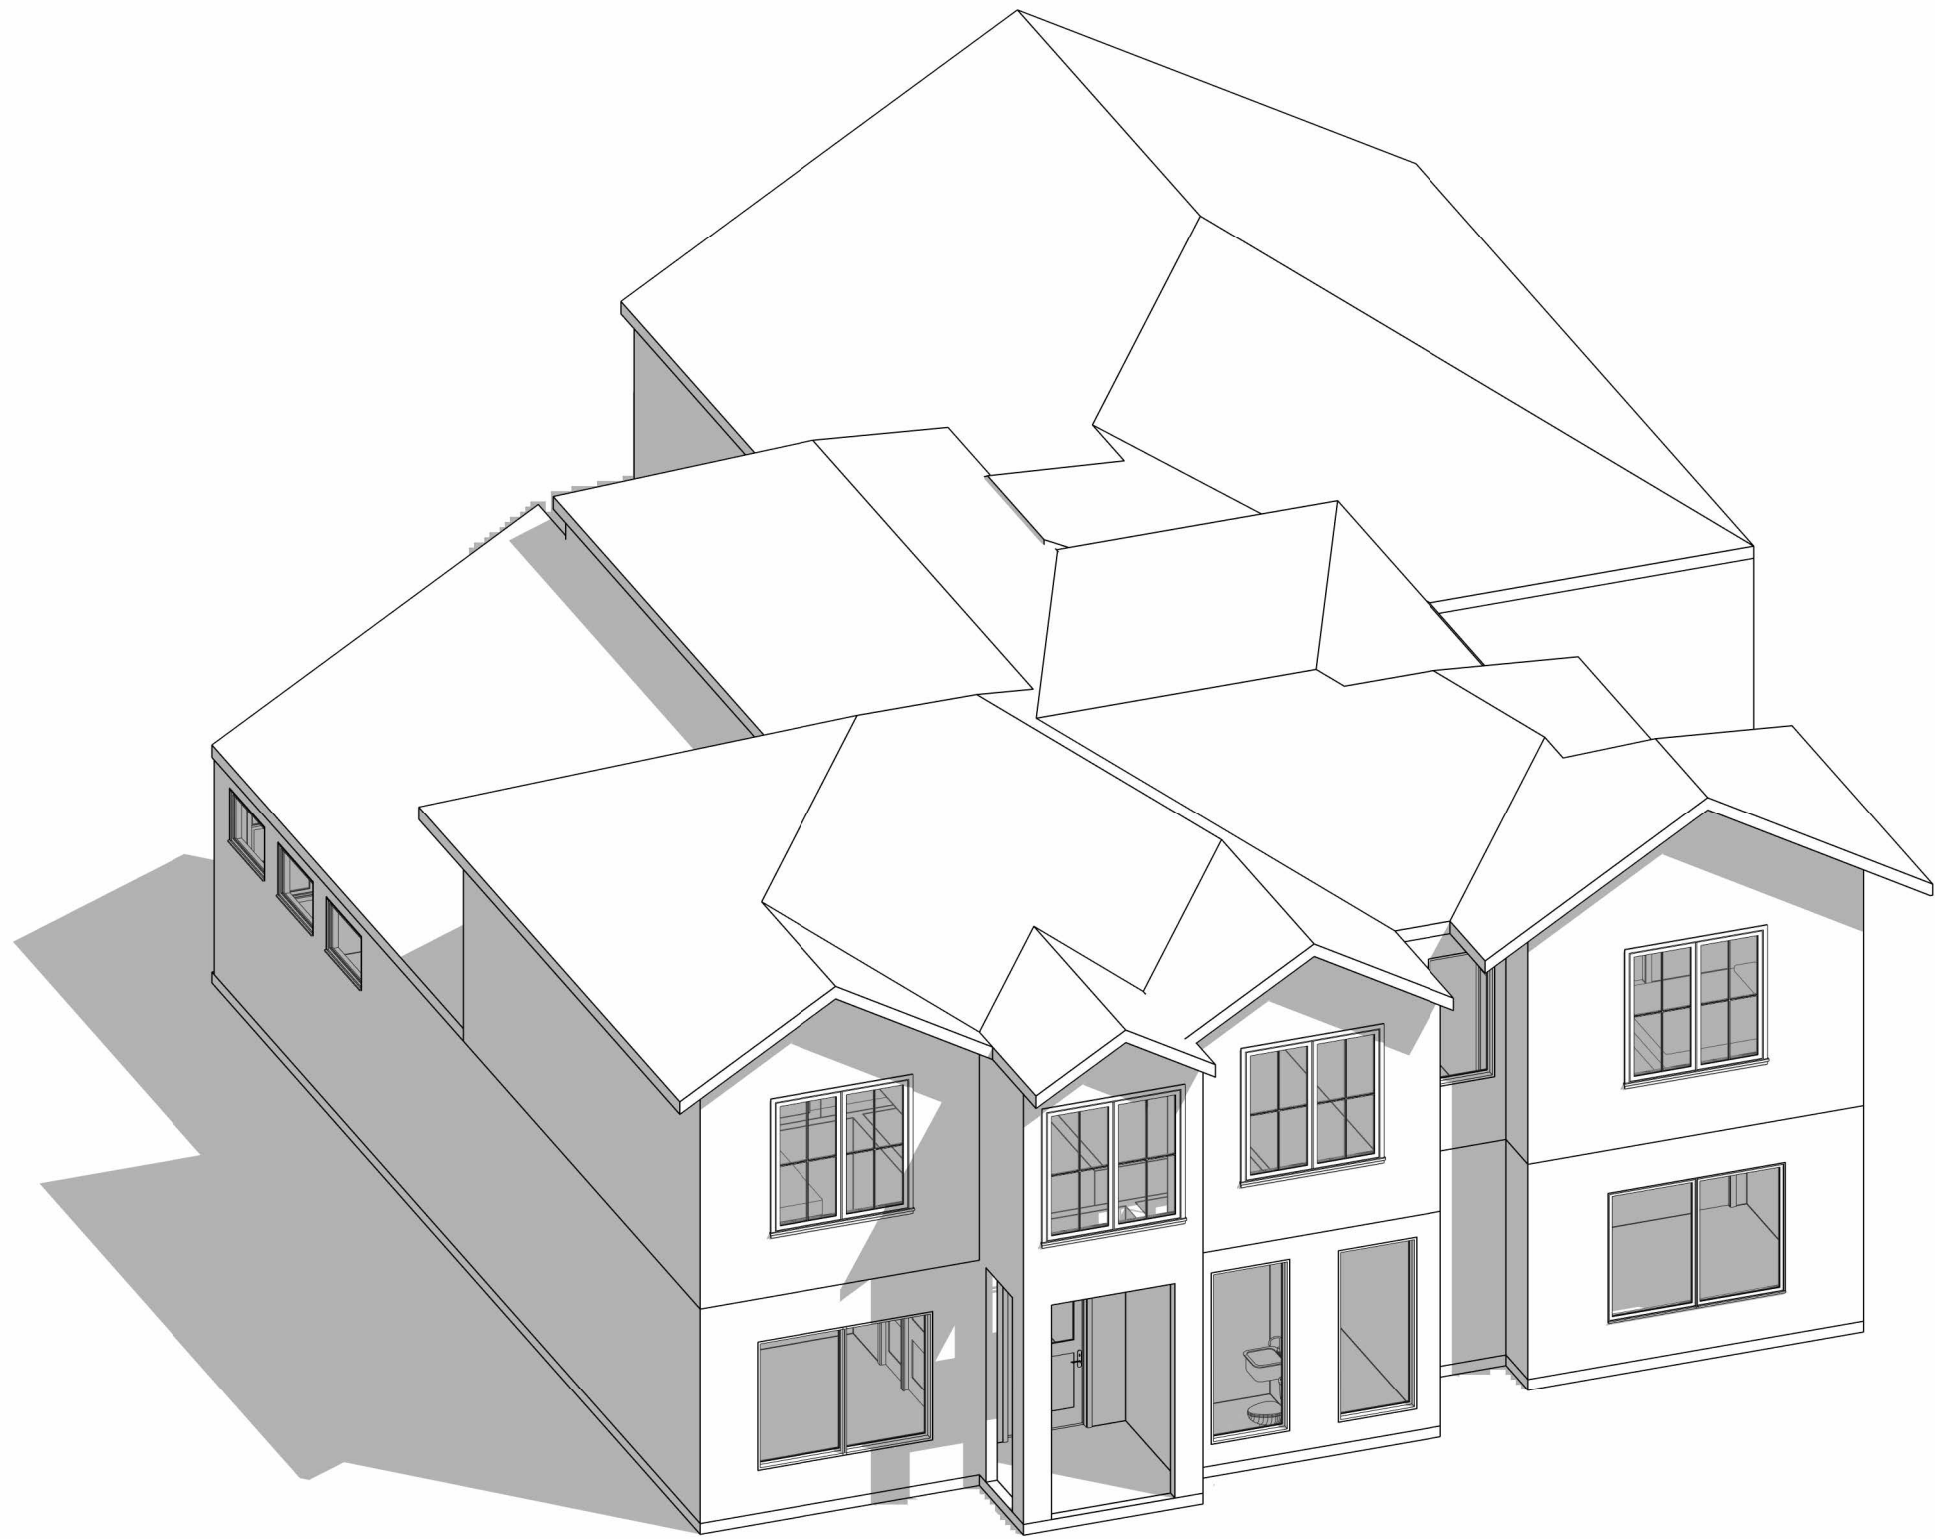


1 1.ISO

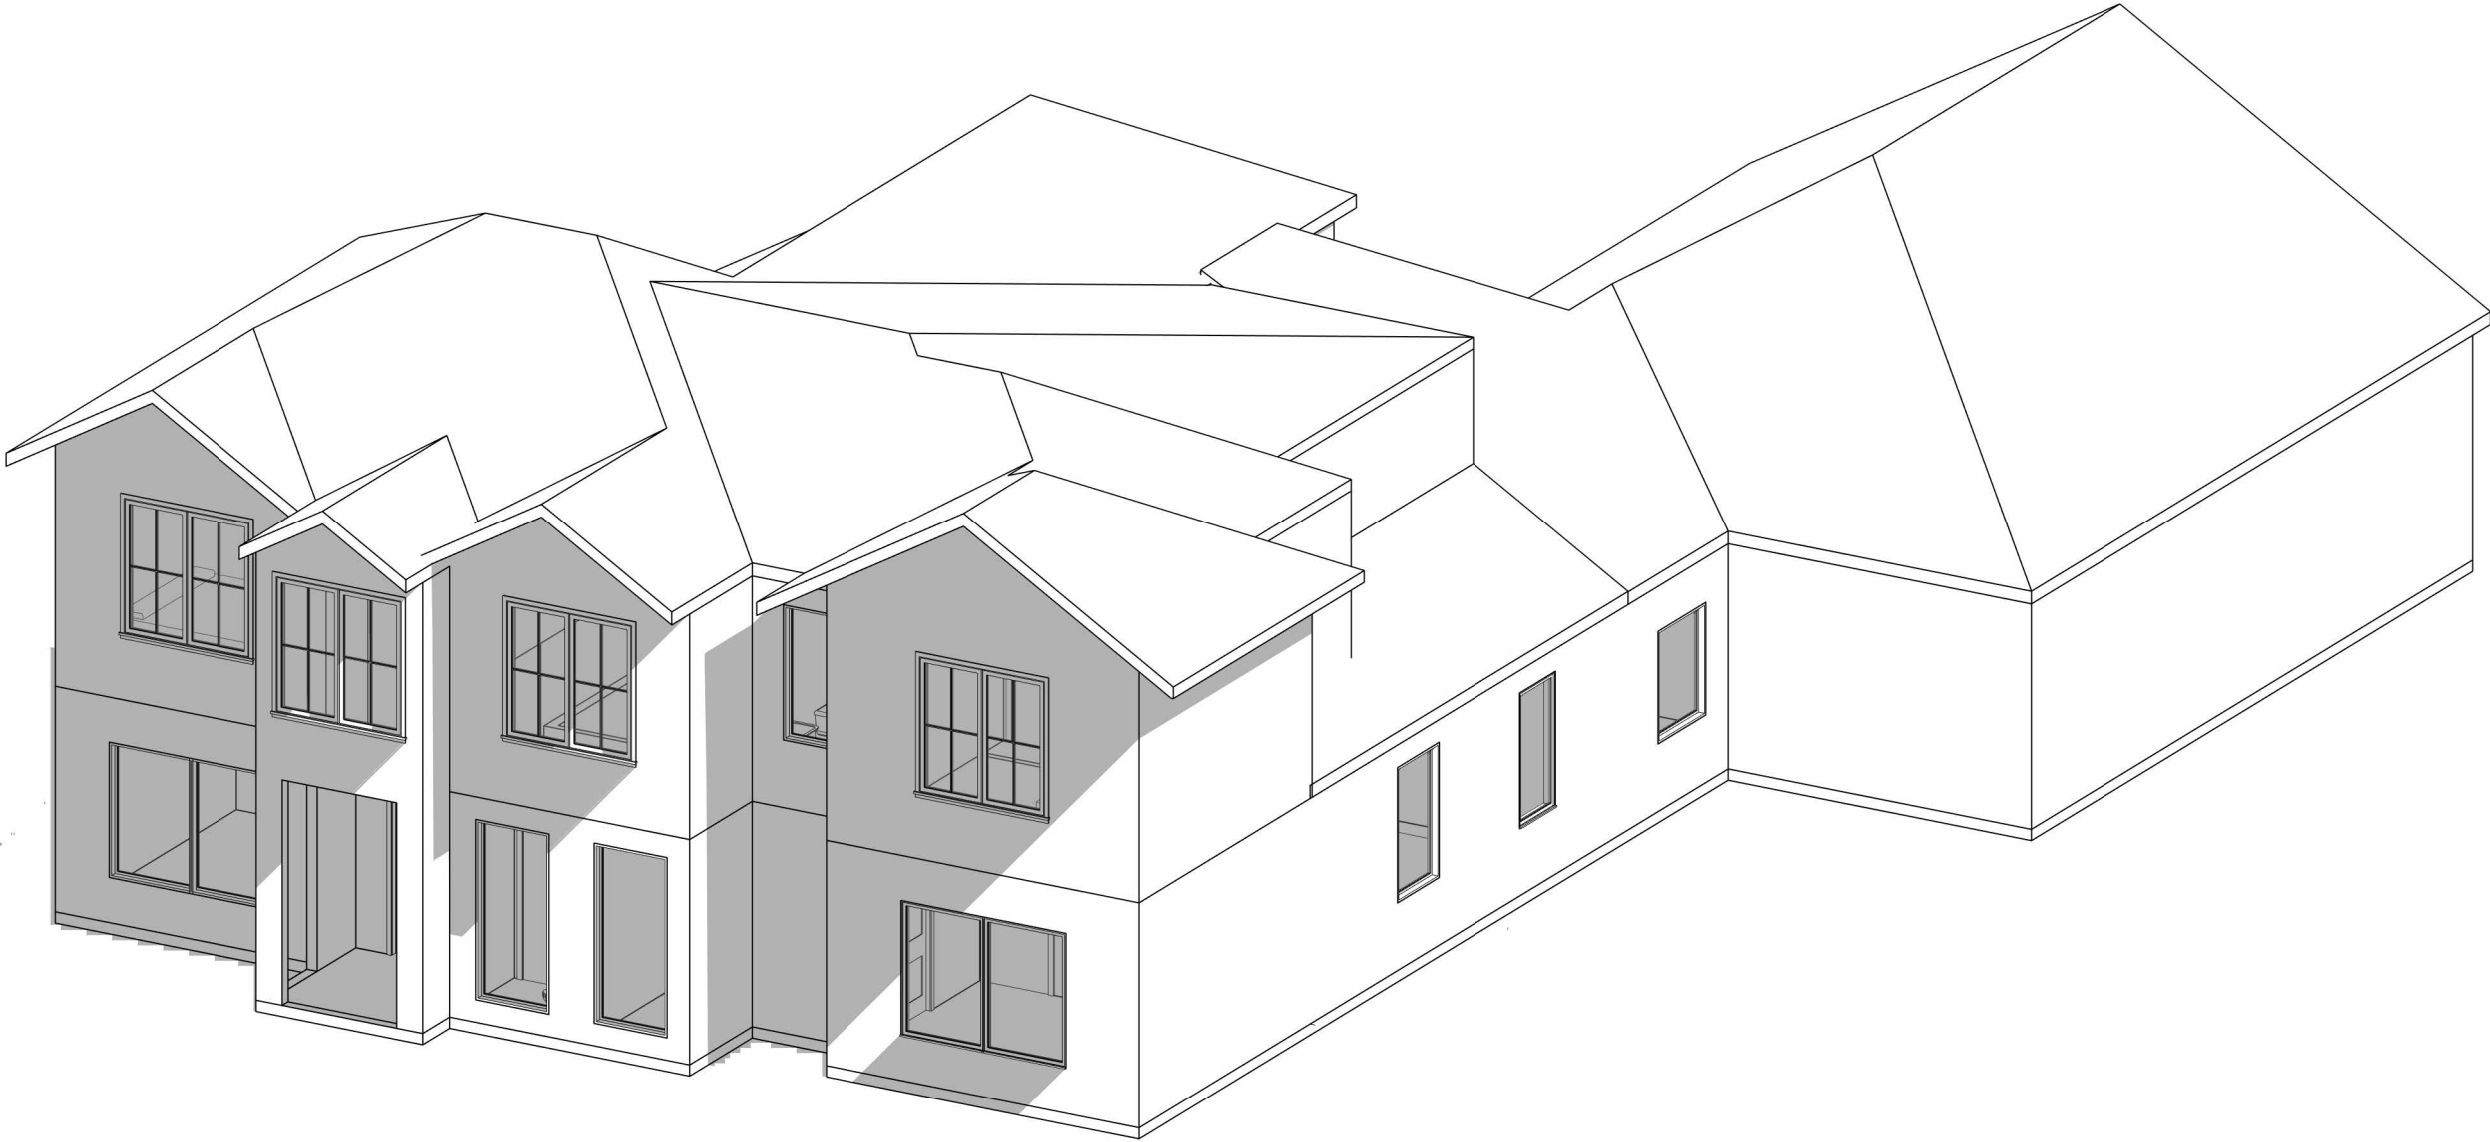

2 2.ISO

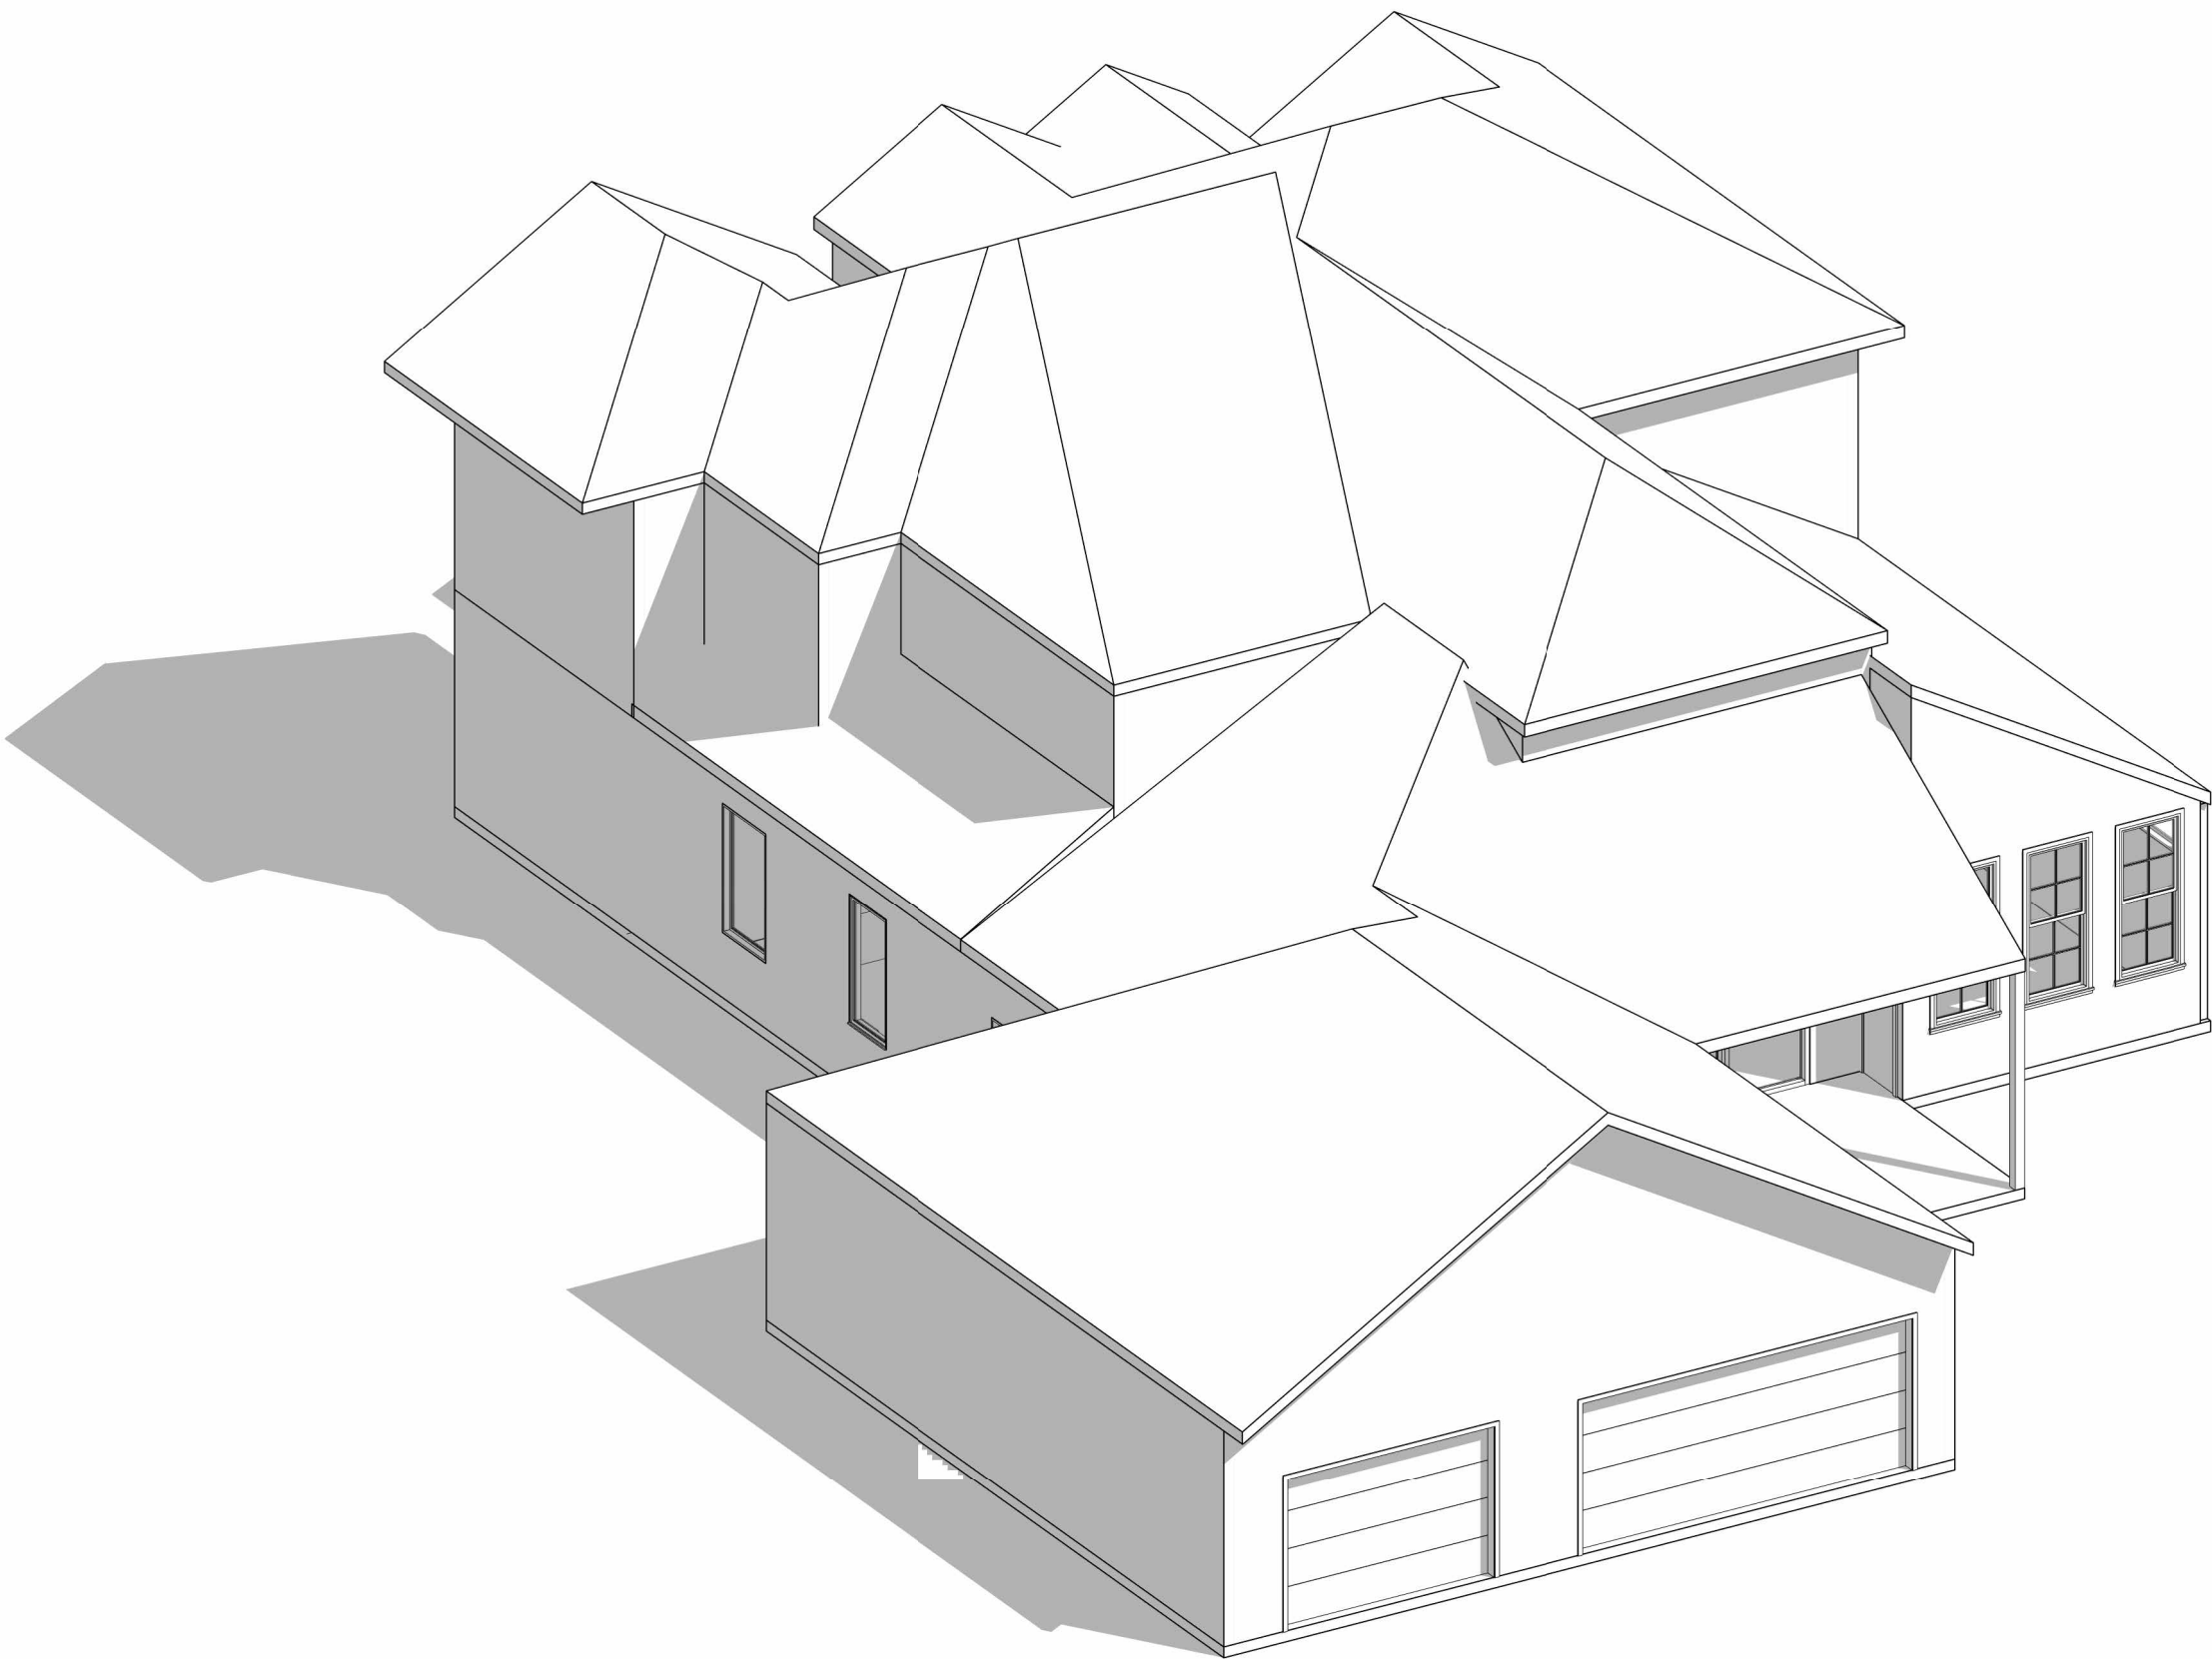

3 3.ISO

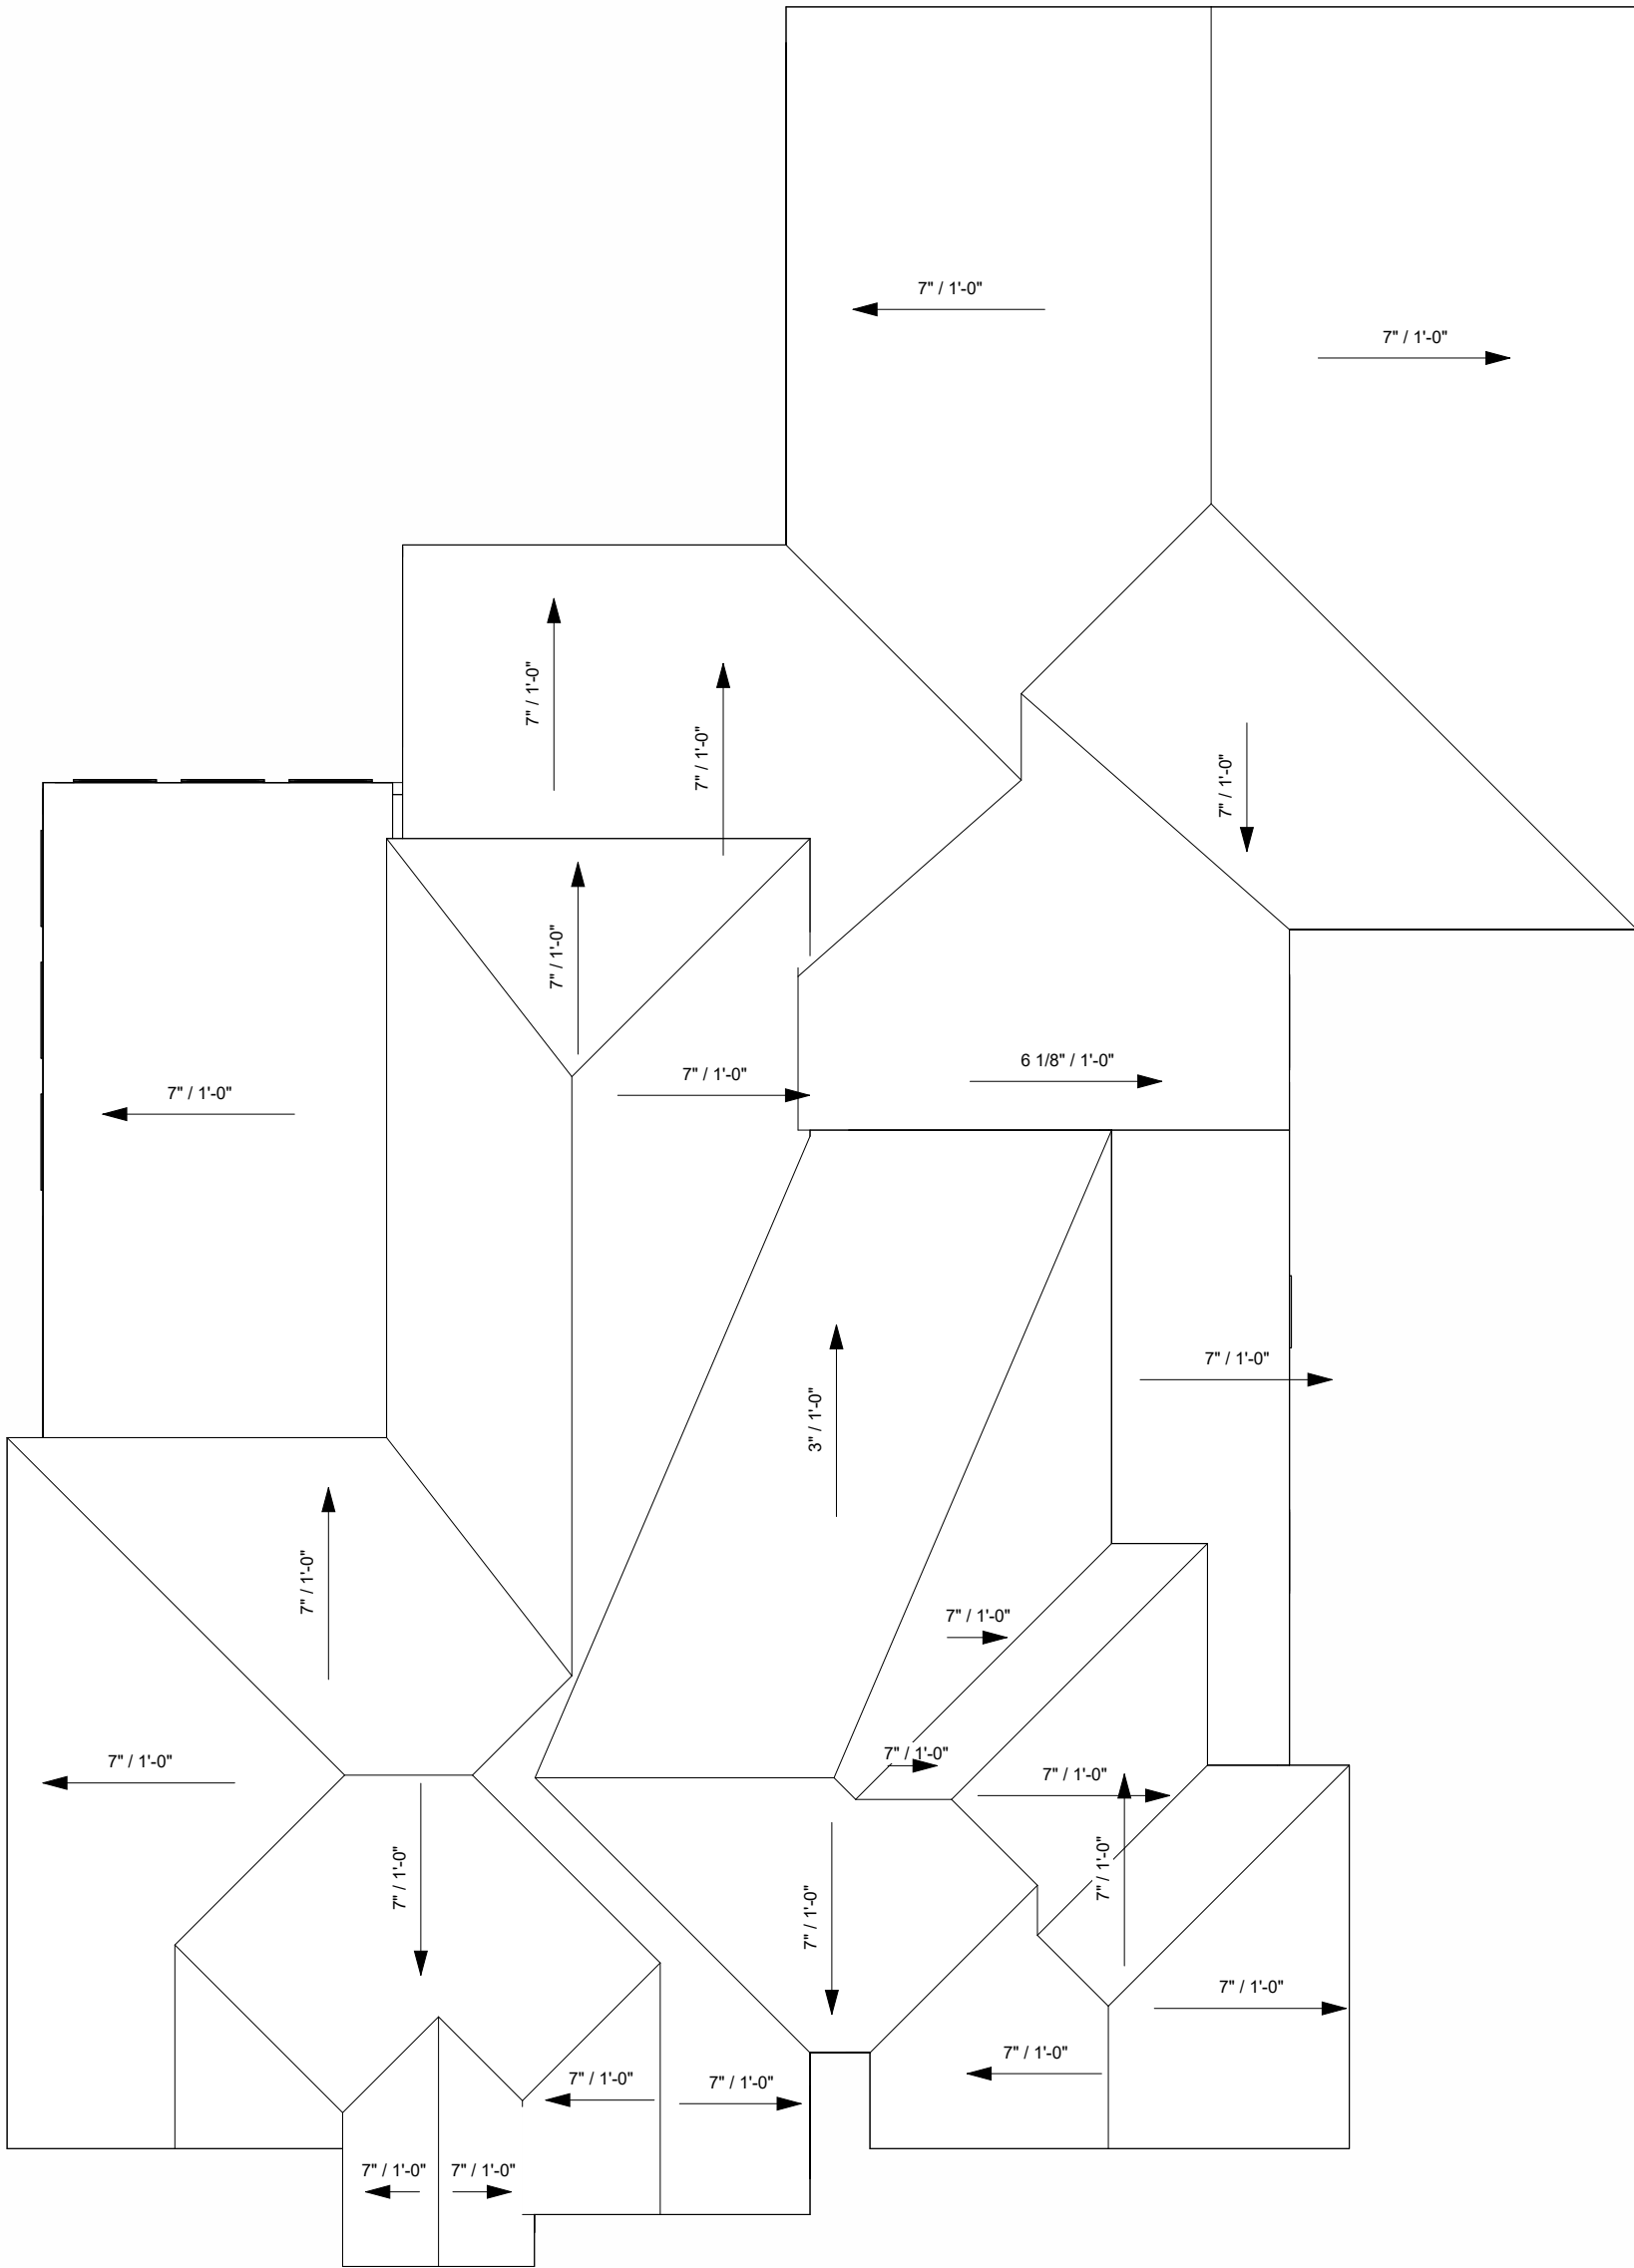

4 ROOF PLAN

REVISION LOG

NO.	REVISION
-----	----------

DOCUMENT REF.

SCHEMATIC DESIGN
PERMIT DRAWING
AS-BUILT DRAWING

NEW SINGLE FAMILY DWELLING
6704 Nob Hill Court, North Richland Hills, TX, USA

CLIENT:	Owner
DRAFTSMAN:	Author
PROJECT ENGR.	Designer
PROJECT REVIEWER	Approver
JOB #:	139
DWG #:	
DATE:	06/06/26