

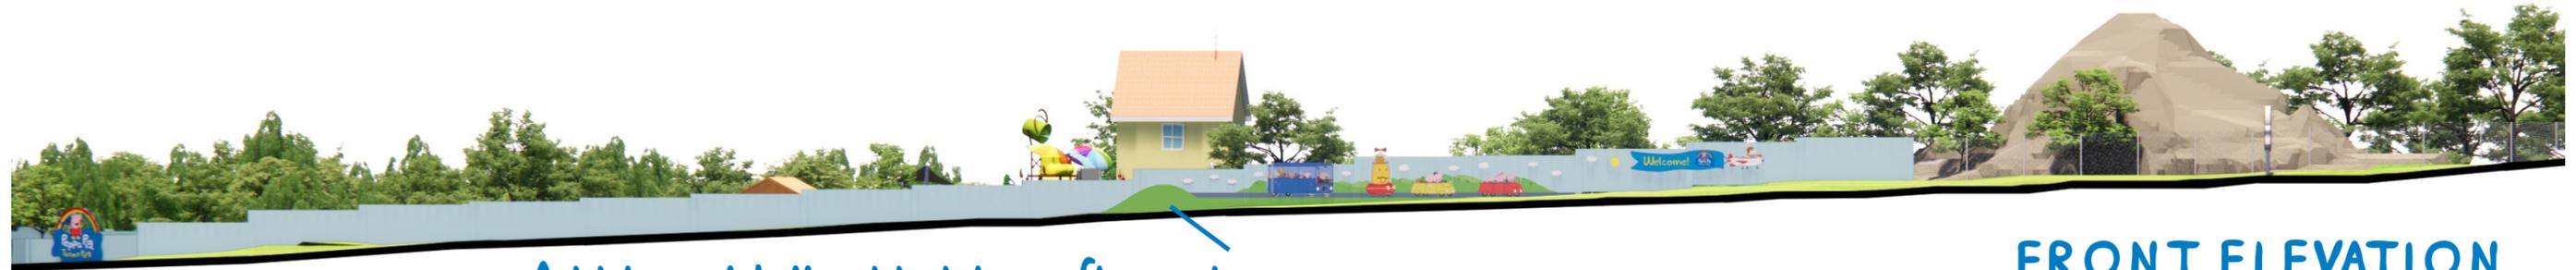


APPROACH WELCOME GRAPHIC DALLAS

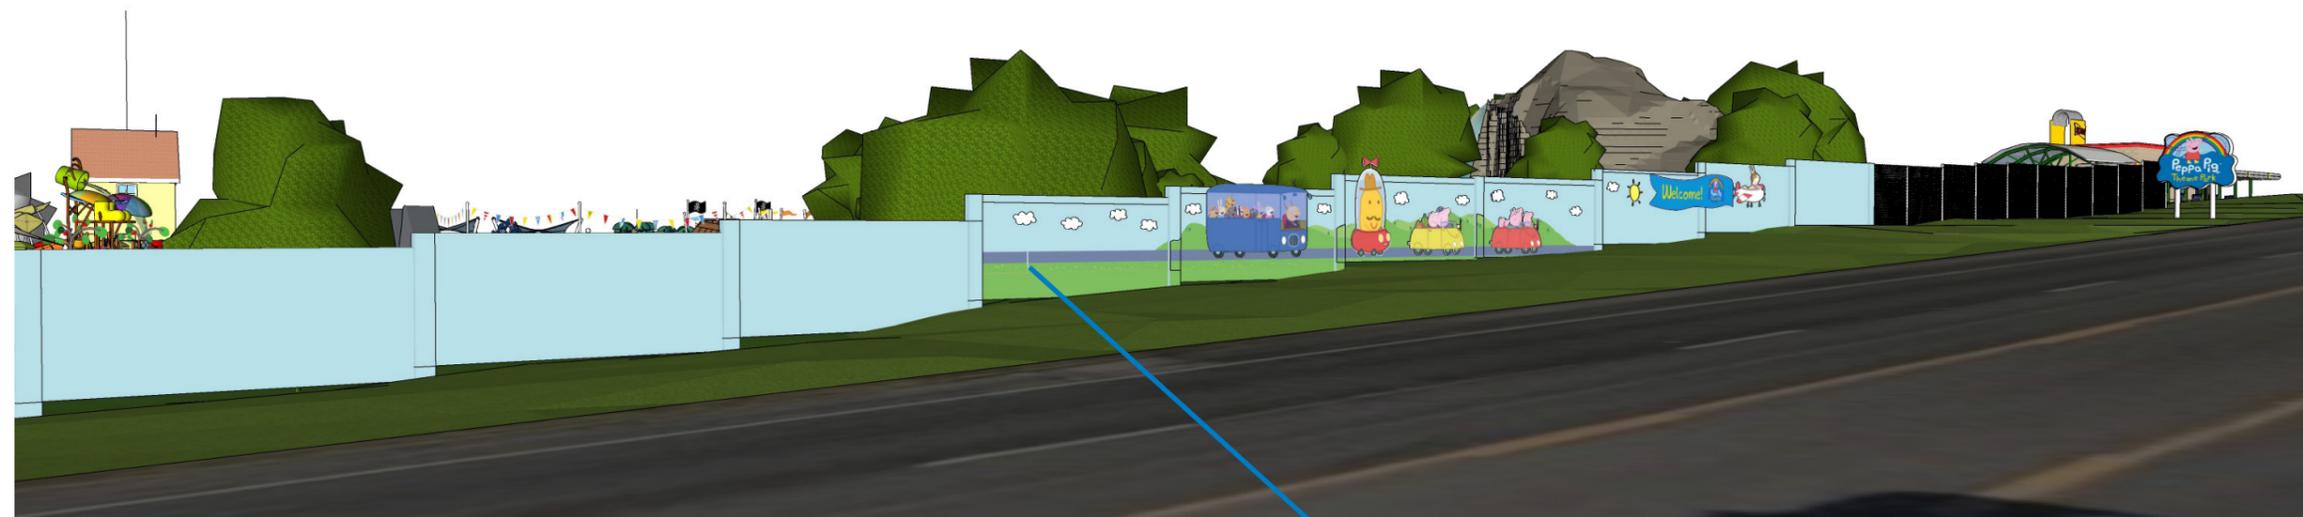

Additional hill added to soften edge

FRONT ELEVATION

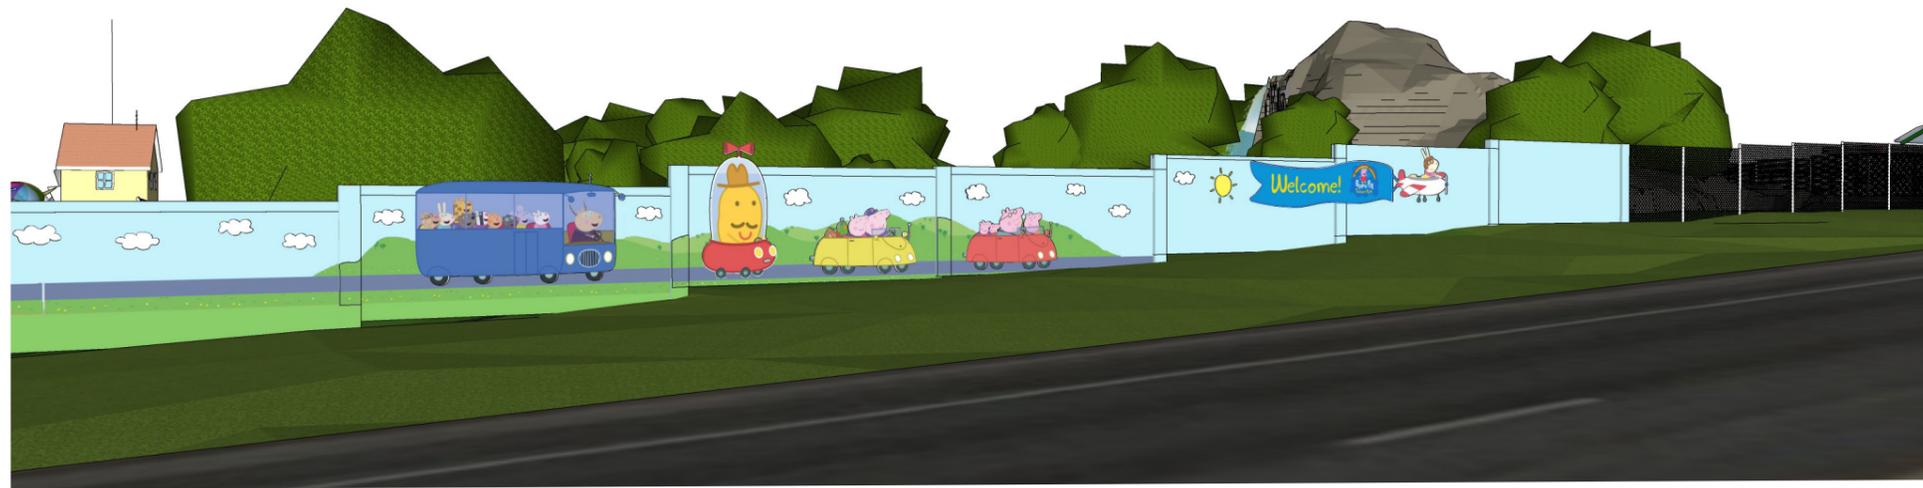

No hill (as Florida)

PPTP2023-DE-RES-ADT-001

PEPPA PIG DALLAS

DALLAS, TEXAS

Peppa Family Car Relief

NOT APPROVED

- Final location and wall detail tbc

TABLE OF CONTENTS


PAGE	TAG	DISCRIPTION:
1	258.0	COVER PAGE
2	258.1	OVERALL DETAIL
3	258.2	FINISH DETAIL

GENERAL NOTES

NOTE	DISCRIPTION:
1	ALL DIMENSIONS ARE IN INCHS U.N.O.

REVISIONS

#	DATE	DISCRIPTION:
1	12/27/2023	SUBMITTAL DRAWING

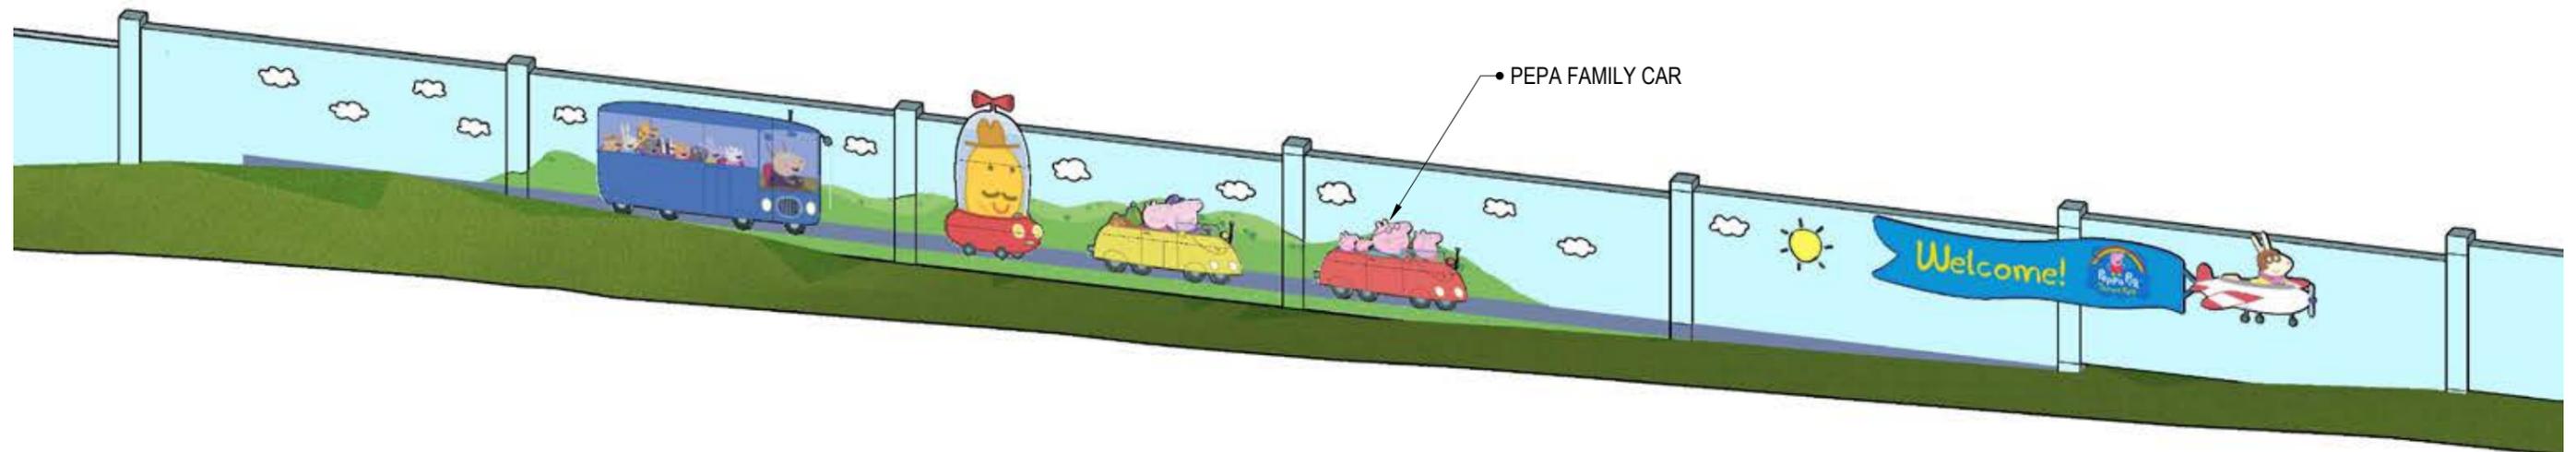


Attraction & Entertainment Solutions, Inc.
 11328 Business Park Blvd.
 Jacksonville, FL 32256
 (904) 260.6689
 www.aandesolutions.com

THIS DRAWING IS THE PROPERTY OF
 ATTRACTIONS & ENTERTAINMENT SOLUTIONS, INC.
 THE USE OF THIS DOCUMENT IS RESTRICTED TO RELATING
 INFORMATION TO CUSTOMERS AND VENDORS OF
 ATTRACTIONS & ENTERTAINMENT SOLUTIONS, INC., WHICH
 RESERVES ALL CONTROLLING RIGHTS HERETO.
 NO OTHER USE, DUPLICATION, OR REPRODUCTION WHOLE OR
 IN PART OF THIS DOCUMENT MAY BE MADE EXCEPT ON THE
 WRITTEN CONSENT OF ATTRACTIONS & ENTERTAINMENT
 SOLUTIONS, INC.

PROJECT#	PEPPA PIG DALLAS			Peppa Family Car Relief			Revisions:	258.0
2240	DALLAS, TEXAS						1	
CLIENT:	DRAWN BY:	ENGINEER:	JOB#:	ARCH REF:	QUANTITY:	Date:	2	
TBD	MEHDI AMINI <small>Designer & Fabricator Attraction & Entertainment Solutions</small>	TBD	2240.258		1	January 2, 2024		


NOT APPROVED

- Final location and wall detail tbc

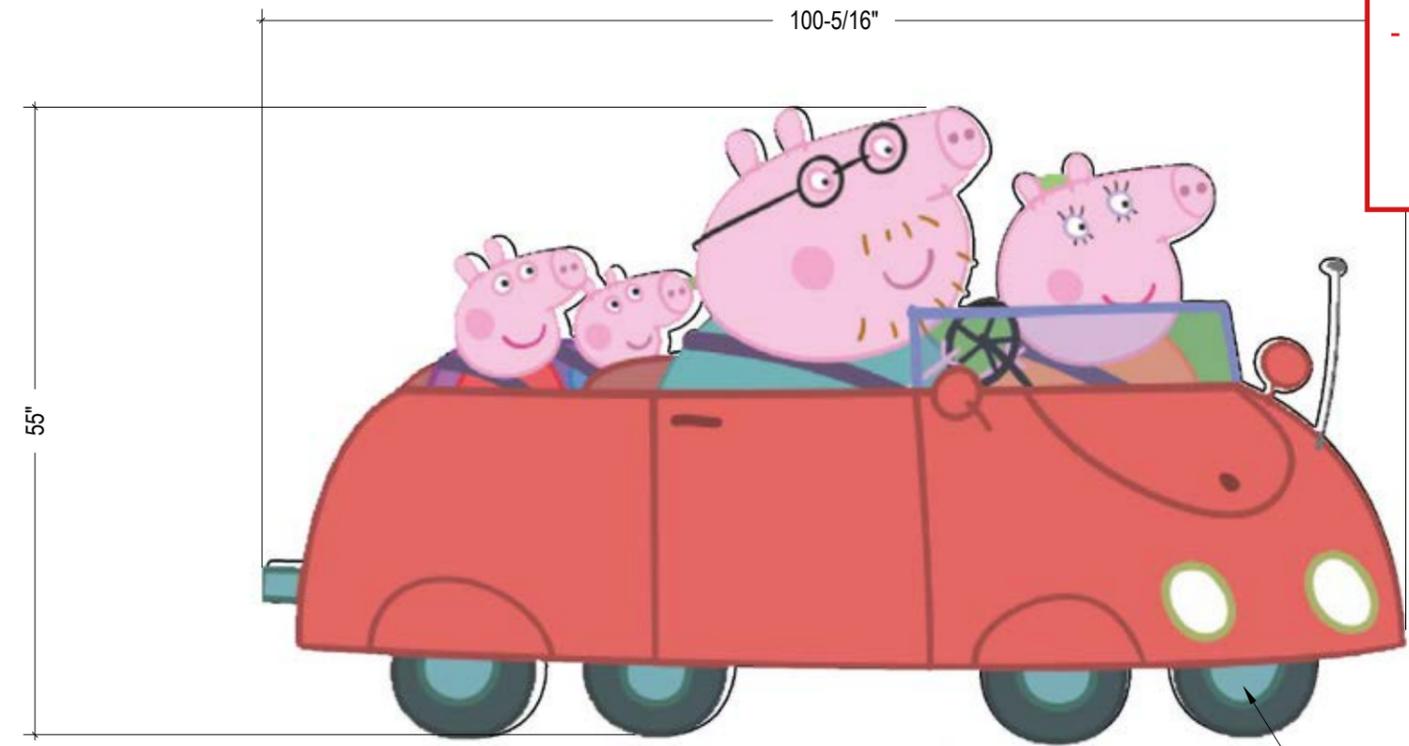

1 OVERALL DETAIL
Scale: 1/2" : 1'-0"

• 3/4" TYPE ONE PVC ATTACHED TO WALL W/ STAINLESS THREADED ROD

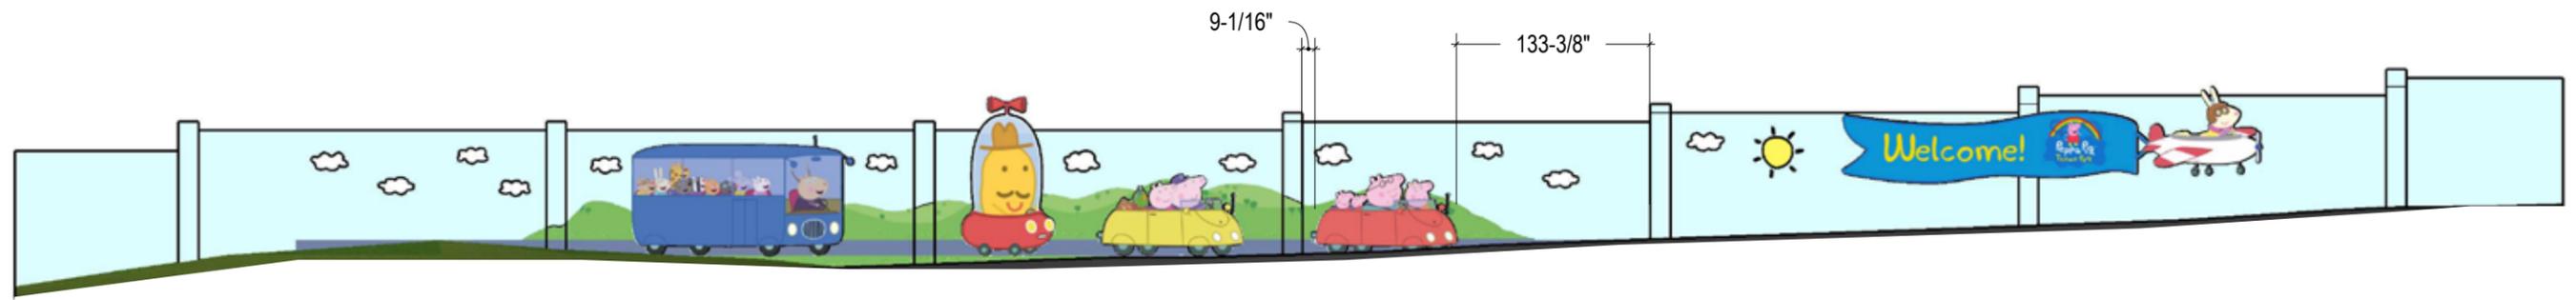

2 LOCATION
Scale: 1" : 10'



Attraction & Entertainment Solutions, Inc.
11328 Business Park Blvd.
Jacksonville, FL 32256
(904) 260.6689
www.aandesolutions.com

THIS DRAWING IS THE PROPERTY OF ATTRACTIONS & ENTERTAINMENT SOLUTIONS, INC. THE USE OF THIS DOCUMENT IS RESTRICTED TO RELATING INFORMATION TO CUSTOMERS AND VENDORS OF ATTRACTIONS & ENTERTAINMENT SOLUTIONS, INC., WHICH RESERVES ALL CONTROLLING RIGHTS HERETO. NO OTHER USE, DUPLICATION, OR REPRODUCTION WHOLE OR IN PART OF THIS DOCUMENT MAY BE MADE EXCEPT ON THE WRITTEN CONSENT OF ATTRACTIONS & ENTERTAINMENT SOLUTIONS, INC.

PROJECT#	PEPPA PIG DALLAS			Peppa Family Car Relief			Revisions: 1 2
2240	DALLAS, TEXAS						
CLIENT:	DRAWN BY:	ENGINEER:	JOB#:	ARCH REF:	QUANTITY:	Date:	
TBD	MEHDI AMINI <small>Designer & Fabricator Attraction & Entertainment Solutions</small>	TBD	2240.258		1	January 2, 2024	

258.1

NOT APPROVED

- Final location and wall detail tbc



1 COLOR DETAIL
Scale: NTS



Attraction & Entertainment Solutions, Inc.
11328 Business Park Blvd.
Jacksonville, FL 32256
(904) 260.6689
www.aandesolutions.com

THIS DRAWING IS THE PROPERTY OF
ATTRactions & ENTERTAINMENT SOLUTIONS, INC.
THE USE OF THIS DOCUMENT IS RESTRICTED TO RELATING
INFORMATION TO CUSTOMERS AND VENDORS OF
ATTRactions & ENTERTAINMENT SOLUTIONS, INC., WHICH
RESERVES ALL CONTROLLING RIGHTS HERETO.
NO OTHER USE, DUPLICATION, OR REPRODUCTION WHOLE OR
IN PART OF THIS DOCUMENT MAY BE MADE EXCEPT ON THE
WRITTEN CONSENT OF ATTRactions & ENTERTAINMENT
SOLUTIONS, INC.

PROJECT#	PEPPA PIG DALLAS			Peppa Family Car Relief			Revisions:
2240	DALLAS, TEXAS						1
CLIENT:	DRAWN BY:	ENGINEER:	JOB#:	ARCH REF:	QUANTITY:	Date:	2
TBD	MEHDI AMINI <small>Designer & Fabricator Attraction & Entertainment Solutions</small>	TBD	2240.258		1	January 2, 2024	

258.2

PEPPA PIG DALLAS

DALLAS, TEXAS

Grandpa Pig Family Car Relief

NOT APPROVED

- Final location and wall detail tbc

TABLE OF CONTENTS


PAGE	TAG	DISCRIPTION:
1	259.0	COVER PAGE
2	259.1	OVERALL DETAIL
3	259.2	FINISH DETAIL

GENERAL NOTES

NOTE	DISCRIPTION:
1	ALL DIMENSIONS ARE IN INCHS U.N.O.

REVISIONS

#	DATE	DISCRIPTION:
1	12/27/2023	SUBMITTAL DRAWING

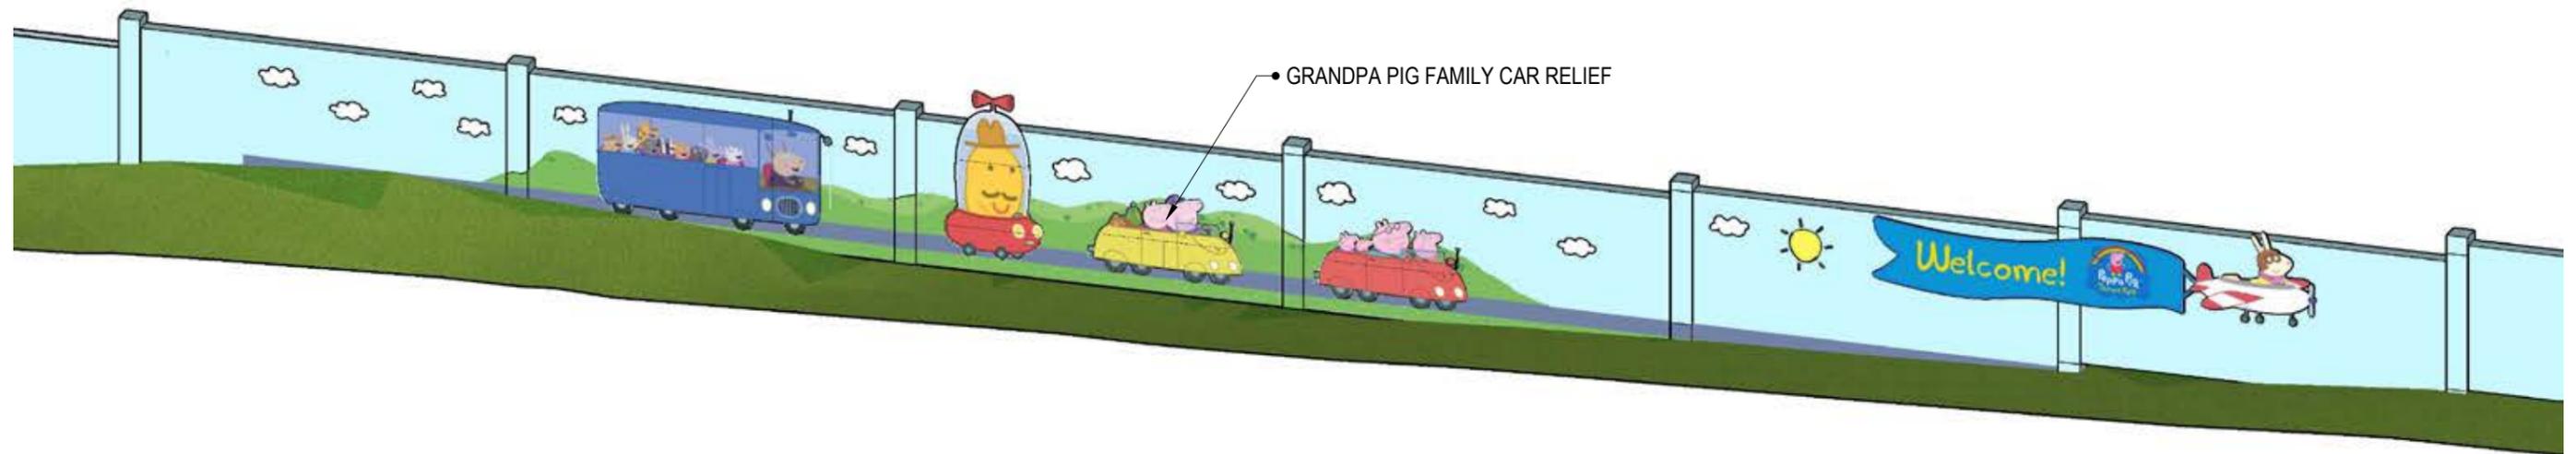


Attraction & Entertainment Solutions, Inc.
 11328 Business Park Blvd.
 Jacksonville, FL 32256
 (904) 260.6689
 www.aandesolutions.com

THIS DRAWING IS THE PROPERTY OF
 ATTRACTIONS & ENTERTAINMENT SOLUTIONS, INC.
 THE USE OF THIS DOCUMENT IS RESTRICTED TO RELATING
 INFORMATION TO CUSTOMERS AND VENDORS OF
 ATTRACTIONS & ENTERTAINMENT SOLUTIONS, INC., WHICH
 RESERVES ALL CONTROLLING RIGHTS HERETO.
 NO OTHER USE, DUPLICATION, OR REPRODUCTION WHOLE OR
 IN PART OF THIS DOCUMENT MAY BE MADE EXCEPT ON THE
 WRITTEN CONSENT OF ATTRACTIONS & ENTERTAINMENT
 SOLUTIONS, INC.


PROJECT#	PEPPA PIG DALLAS			Grandpa Pig Family Car Relief			Revisions: 1 2	259.0
2240	DALLAS, TEXAS							
CLIENT:	DRAWN BY:	ENGINEER:	JOB#:	ARCH REF:	QUANTITY:	Date:		
TBD	MEHDI AMINI Designer & Fabricator Attraction & Entertainment Solutions	TBD	2240.259		1	January 2, 2024		

NOT APPROVED

- Final location and wall detail tbc

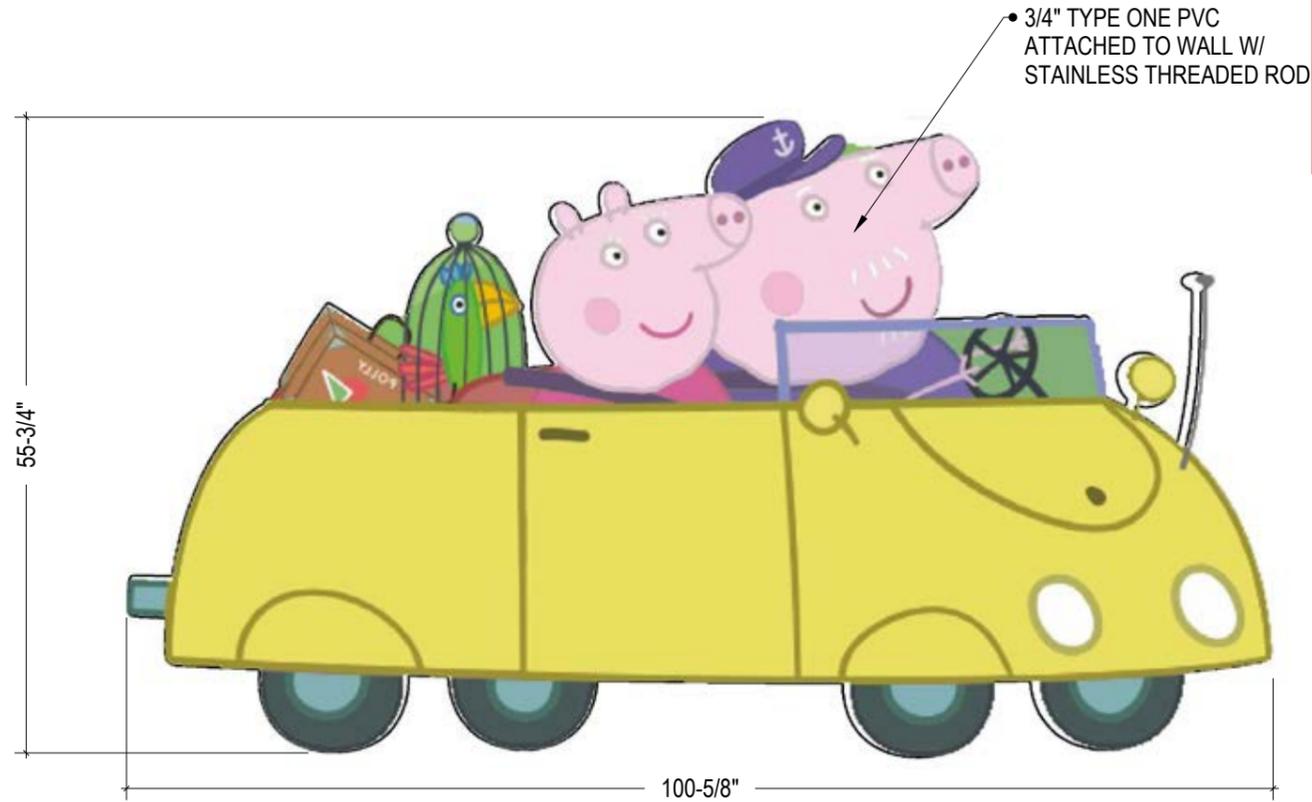

1 OVERAL DETAIL
Scale: 1/2" : 1'-0"

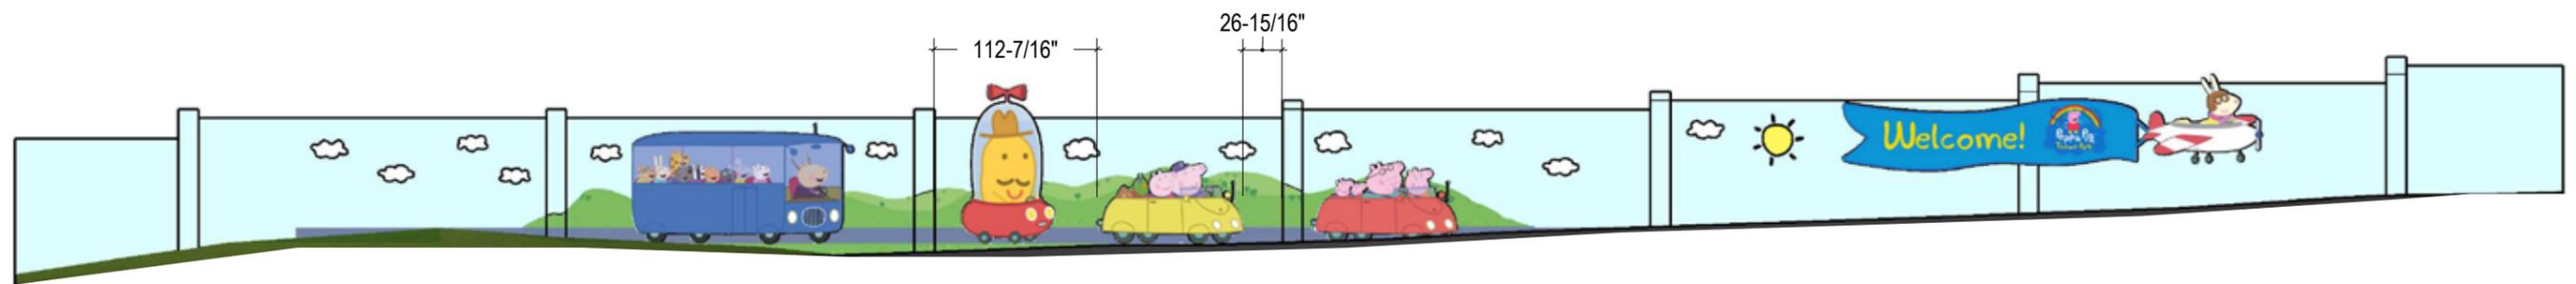

2 LOCATION
Scale: 1" : 10'



Attraction & Entertainment Solutions, Inc.
11328 Business Park Blvd.
Jacksonville, FL 32256
(904) 260.6689
www.aandesolutions.com

THIS DRAWING IS THE PROPERTY OF
ATTRACTIONS & ENTERTAINMENT SOLUTIONS, INC.
THE USE OF THIS DOCUMENT IS RESTRICTED TO RELATING
INFORMATION TO CUSTOMERS AND VENDORS OF
ATTRACTIONS & ENTERTAINMENT SOLUTIONS, INC., WHICH
RESERVES ALL CONTROLLING RIGHTS HERETO.
NO OTHER USE, DUPLICATION, OR REPRODUCTION WHOLE OR
IN PART OF THIS DOCUMENT MAY BE MADE EXCEPT ON THE
WRITTEN CONSENT OF ATTRACTIONS & ENTERTAINMENT
SOLUTIONS, INC.

PROJECT#	PEPPA PIG DALLAS			Grandpa Pig Family Car Relief			Revisions: 1 2
2240	DALLAS, TEXAS						
CLIENT:	DRAWN BY:	ENGINEER:	JOB#:	ARCH REF:	QUANTITY:	Date:	259.1
TBD	MEHDI AMINI <small>Designer & Fabricator Attraction & Entertainment Solutions</small>	TBD	2240.259		1	January 2, 2024	

NOT APPROVED

- Final location and wall detail tbc

WHITE
(PAINTED EDGES
VINYL PRINT ON FACE)



1 COLOR DETAIL
Scale: NTS



Attraction & Entertainment Solutions, Inc.
11328 Business Park Blvd.
Jacksonville, FL 32256
(904) 260.6689
www.aandesolutions.com

THIS DRAWING IS THE PROPERTY OF
ATTRactions & ENTERTAINMENT SOLUTIONS, INC.
THE USE OF THIS DOCUMENT IS RESTRICTED TO RELATING
INFORMATION TO CUSTOMERS AND VENDORS OF
ATTRactions & ENTERTAINMENT SOLUTIONS, INC., WHICH
RESERVES ALL CONTROLLING RIGHTS HERETO.
NO OTHER USE, DUPLICATION, OR REPRODUCTION WHOLE OR
IN PART OF THIS DOCUMENT MAY BE MADE EXCEPT ON THE
WRITTEN CONSENT OF ATTRactions & ENTERTAINMENT
SOLUTIONS, INC.

PROJECT#	PEPPA PIG DALLAS			Grandpa Pig Family Car Relief		
2240	DALLAS, TEXAS					
CLIENT:	DRAWN BY:	ENGINEER:	JOB#:	ARCH REF:	QUANTITY:	Date:
TBD	MEHDI AMINI <small>Designer & Fabricator Attraction & Entertainment Solutions</small>	TBD	2240.259		1	January 2, 2024

Revisions:						
1					
2					

259.2

PEPPA PIG DALLAS

DALLAS, TEXAS

Mr. Potato Car Relief

NOT APPROVED

- Final location and wall detail tbc

TABLE OF CONTENTS


PAGE	TAG	DISCRIPTION:
1	260.0	COVER PAGE
2	260.1	OVERALL DETAIL
3	260.2	FINISH DETAIL

GENERAL NOTES

NOTE	DISCRIPTION:
1	ALL DIMENSIONS ARE IN INCHS U.N.O.

REVISIONS

#	DATE	DISCRIPTION:
1	12/27/2023	SUBMITTAL DRAWING

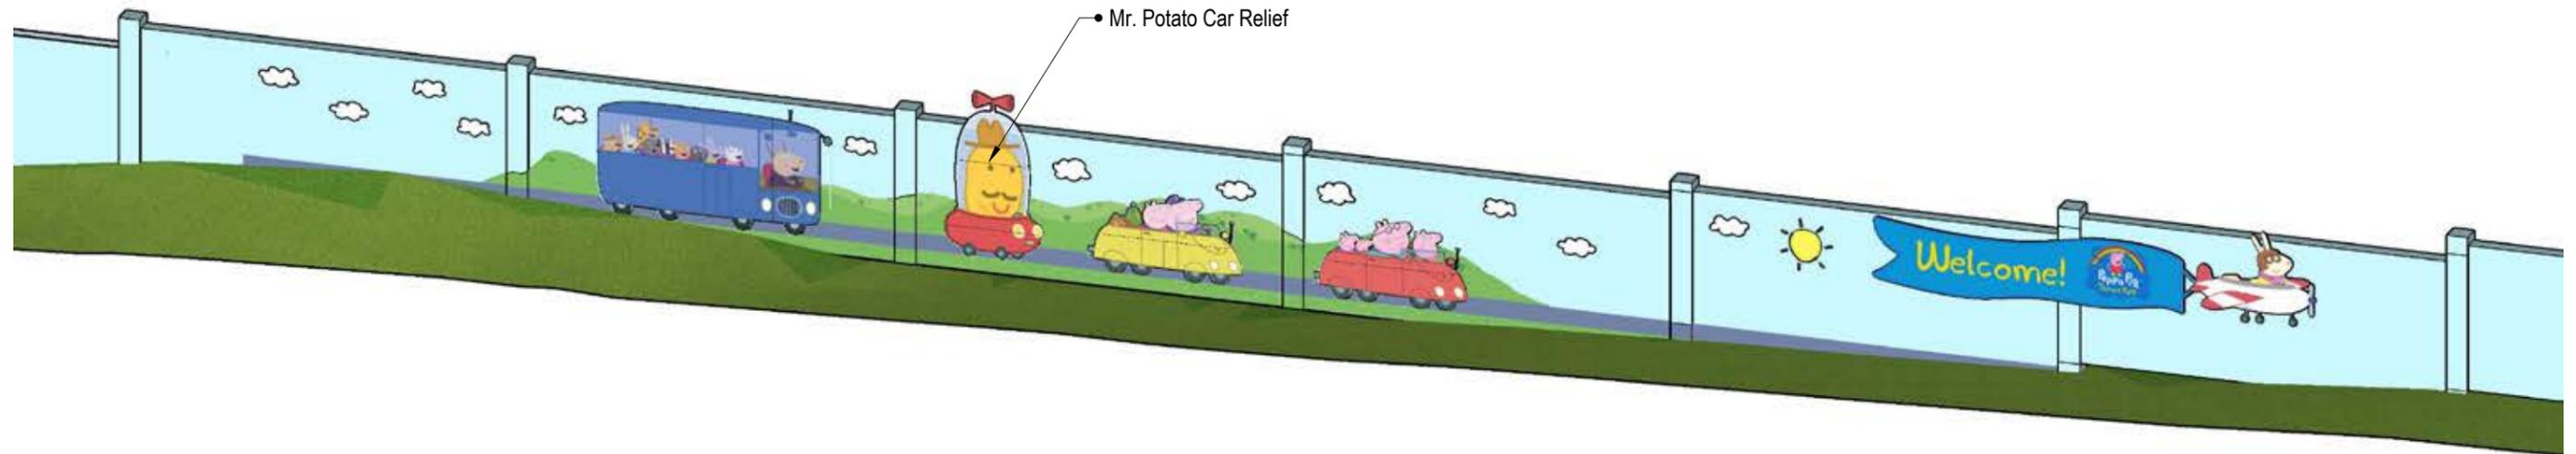


Attraction & Entertainment Solutions, Inc.
 11328 Business Park Blvd.
 Jacksonville, FL 32256
 (904) 260.6689
 www.aandesolutions.com

THIS DRAWING IS THE PROPERTY OF
 ATTRACTIONS & ENTERTAINMENT SOLUTIONS, INC.
 THE USE OF THIS DOCUMENT IS RESTRICTED TO RELATING
 INFORMATION TO CUSTOMERS AND VENDORS OF
 ATTRACTIONS & ENTERTAINMENT SOLUTIONS, INC., WHICH
 RESERVES ALL CONTROLLING RIGHTS HERETO.
 NO OTHER USE, DUPLICATION, OR REPRODUCTION WHOLE OR
 IN PART OF THIS DOCUMENT MAY BE MADE EXCEPT ON THE
 WRITTEN CONSENT OF ATTRACTIONS & ENTERTAINMENT
 SOLUTIONS, INC.

PROJECT#	PEPPA PIG DALLAS			Mr. Potato Car Relief			Revisions:	260.0
2240	DALLAS, TEXAS						1	
CLIENT:	DRAWN BY:	ENGINEER:	JOB#:	ARCH REF:	QUANTITY:	Date:	2	
TBD	MEHDI AMINI Designer & Fabricator Attraction & Entertainment Solutions	TBD	2240.260		1	January 2, 2024		


NOT APPROVED

- Final location and wall detail tbc

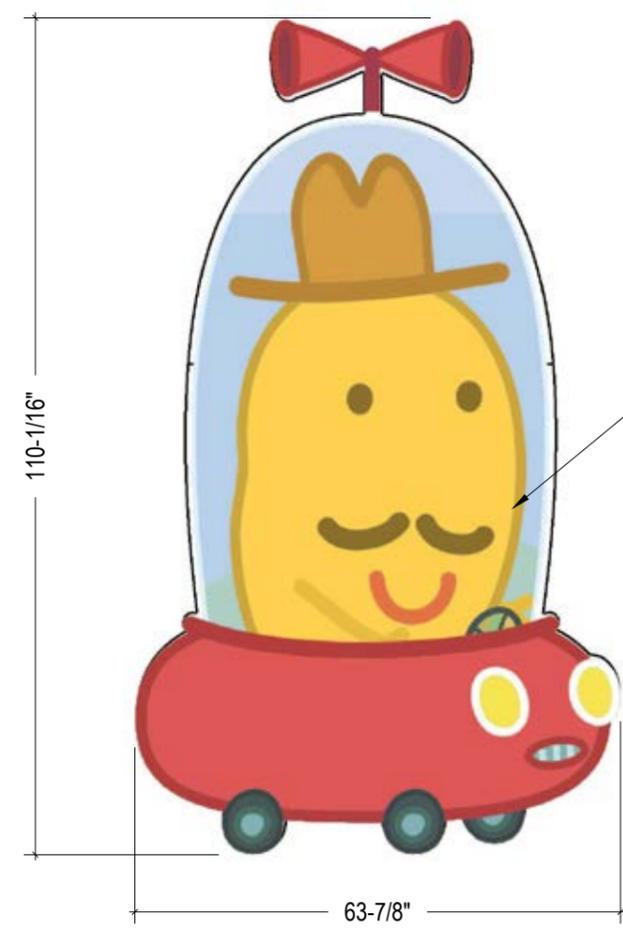

3/4" TYPE ONE PVC
ATTACHED TO WALL W/
STAINLESS THREADED ROD

1 OVERALL DETAIL
Scale: 1/2" : 1'-0"

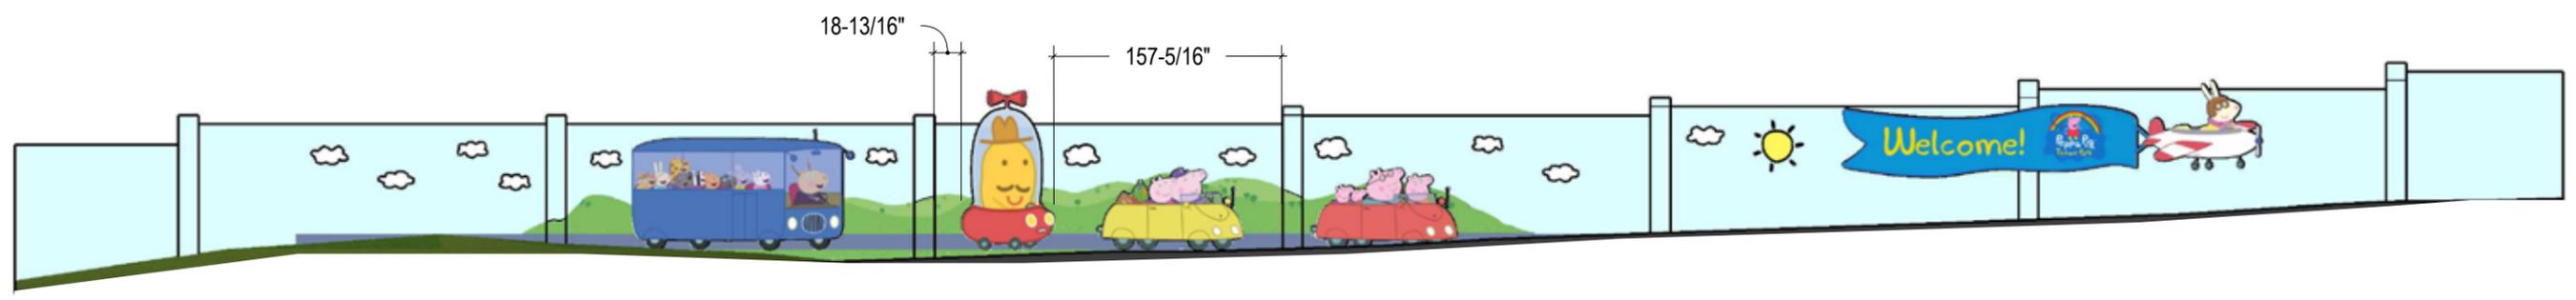


2 LOCATION
Scale: 1" : 10'

	Attraction & Entertainment Solutions, Inc. 11328 Business Park Blvd. Jacksonville, FL 32256 (904) 260.6689 www.aandesolutions.com	<small>THIS DRAWING IS THE PROPERTY OF ATTRACTIONS & ENTERTAINMENT SOLUTIONS, INC. THE USE OF THIS DOCUMENT IS RESTRICTED TO RELATING INFORMATION TO CUSTOMERS AND VENDORS OF ATTRACTIONS & ENTERTAINMENT SOLUTIONS, INC. WHICH RESERVES ALL CONTROLLING RIGHTS HERETO. NO OTHER USE, DUPLICATION, OR REPRODUCTION WHOLE OR IN PART OF THIS DOCUMENT MAY BE MADE EXCEPT ON THE WRITTEN CONSENT OF ATTRACTIONS & ENTERTAINMENT SOLUTIONS, INC.</small>		PROJECT# 2240	PEPPA PIG DALLAS DALLAS, TEXAS		Mr. Potato Car Relief		Revisions: 1 2	260.1
		CLIENT: TBD	DRAWN BY: MEHDI AMINI <small>Designer & Fabricator Attraction & Entertainment Solutions</small>	ENGINEER: TBD	JOB#: 2240.260	ARCH REF:	QUANTITY: 1	Date: January 2, 2024		

NOT APPROVED

- Final location and wall detail tbc

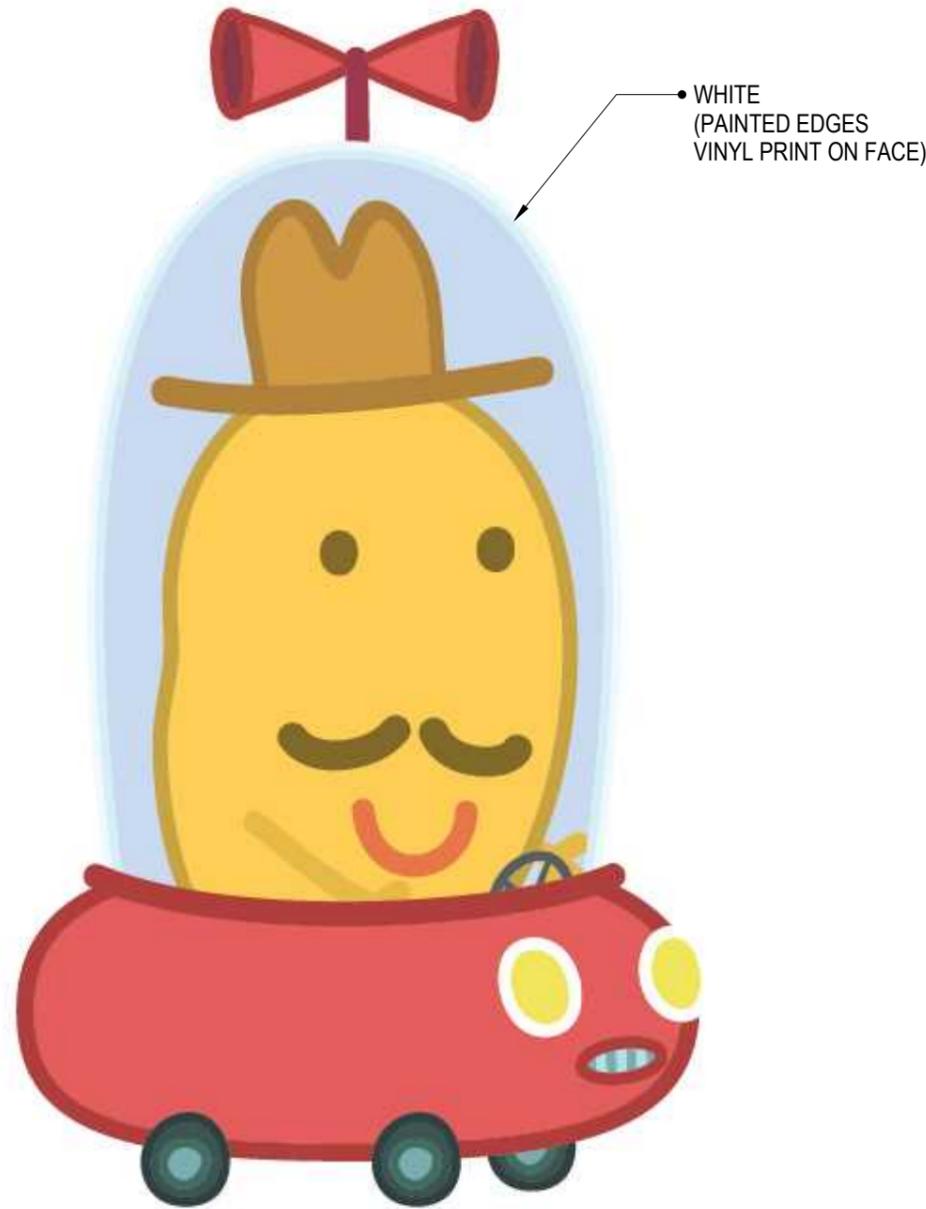

1 COLOR DETAIL
Scale: NTS



Attraction & Entertainment Solutions, Inc.
11328 Business Park Blvd.
Jacksonville, FL 32256
(904) 260.6689
www.aandesolutions.com

THIS DRAWING IS THE PROPERTY OF
ATTRactions & ENTERTAINMENT SOLUTIONS, INC.
THE USE OF THIS DOCUMENT IS RESTRICTED TO RELATING
INFORMATION TO CUSTOMERS AND VENDORS OF
ATTRactions & ENTERTAINMENT SOLUTIONS, INC., WHICH
RESERVES ALL CONTROLLING RIGHTS HERETO.
NO OTHER USE, DUPLICATION, OR REPRODUCTION WHOLE OR
IN PART OF THIS DOCUMENT MAY BE MADE EXCEPT ON THE
WRITTEN CONSENT OF ATTRactions & ENTERTAINMENT
SOLUTIONS, INC.

PROJECT#	PEPPA PIG DALLAS			Mr. Potato Car Relief			Revisions: 1 2
2240	DALLAS, TEXAS						
CLIENT:	DRAWN BY:	ENGINEER:	JOB#:	ARCH REF:	QUANTITY:	Date:	
TBD	MEHDI AMINI <small>Designer & Fabricator Attraction & Entertainment Solutions</small>	TBD	2240.260		1	January 2, 2024	

260.2

PEPPA PIG DALLAS

DALLAS, TEXAS

Blue School Bus Relief

NOT APPROVED

- Final location and wall detail tbc

TABLE OF CONTENTS


PAGE	TAG	DISCRIPTION:
1	261.0	COVER PAGE
2	261.1	OVERALL DETAIL
3	261.2	FINISH DETAIL

GENERAL NOTES

NOTE	DISCRIPTION:
1	ALL DIMENSIONS ARE IN INCHS U.N.O.

REVISIONS

#	DATE	DISCRIPTION:
1	12/27/2023	SUBMITTAL DRAWING

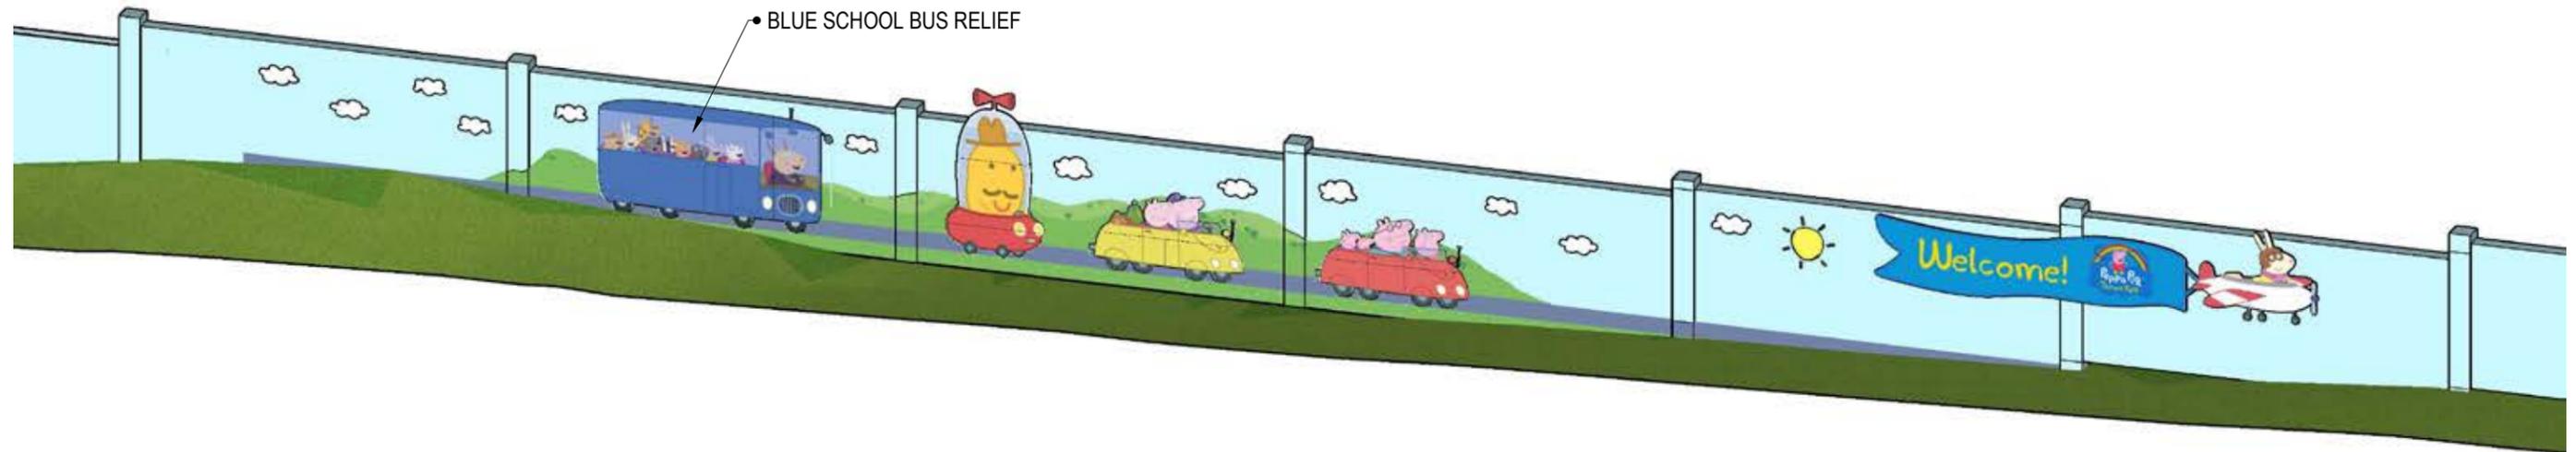

Attraction & Entertainment Solutions, Inc.
 11328 Business Park Blvd.
 Jacksonville, FL 32256
 (904) 260.6689
 www.aandesolutions.com

THIS DRAWING IS THE PROPERTY OF
 ATTRACTIONS & ENTERTAINMENT SOLUTIONS, INC.
 THE USE OF THIS DOCUMENT IS RESTRICTED TO RELATING
 INFORMATION TO CUSTOMERS AND VENDORS OF
 ATTRACTIONS & ENTERTAINMENT SOLUTIONS, INC., WHICH
 RESERVES ALL CONTROLLING RIGHTS HERETO.
 NO OTHER USE, DUPLICATION, OR REPRODUCTION WHOLE OR
 IN PART OF THIS DOCUMENT MAY BE MADE EXCEPT ON THE
 WRITTEN CONSENT OF ATTRACTIONS & ENTERTAINMENT
 SOLUTIONS, INC.

PROJECT#	PEPPA PIG DALLAS			Blue School Bus Relief			Revisions: 1 2	261.0
2240	DALLAS, TEXAS							
CLIENT:	DRAWN BY:	ENGINEER:	JOB#:	ARCH REF:	QUANTITY:	Date:		
TBD	MEHDI AMINI <small>Designer & Fabricator Attraction & Entertainment Solutions</small>	TBD	2240.261		1	January 2, 2024		


NOT APPROVED

- Final location and wall detail tbc



3/4" TYPE ONE PVC
ATTACHED TO WALL W/
STAINLESS THREADED ROD

1 OVERAL DETAIL
Scale: 1/2" : 1'-0"

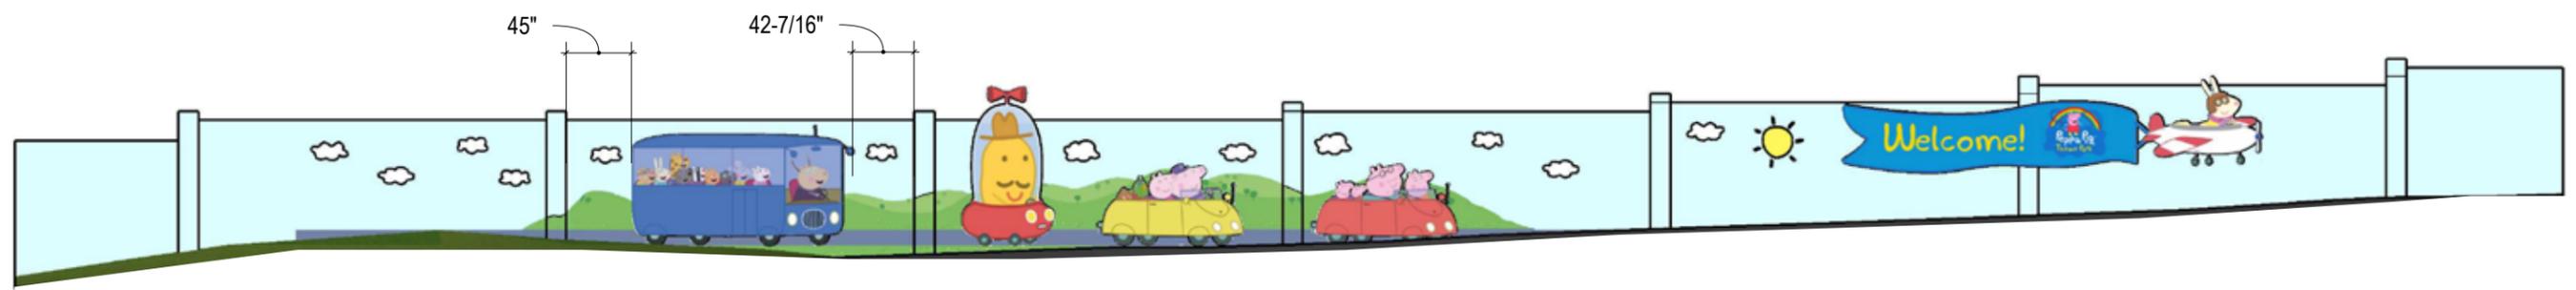


2 LOCATION
Scale: 1" : 10'

	Attraction & Entertainment Solutions, Inc. 11328 Business Park Blvd. Jacksonville, FL 32256 (904) 260.6689 www.aandesolutions.com	THIS DRAWING IS THE PROPERTY OF ATTRACTIONS & ENTERTAINMENT SOLUTIONS, INC. THE USE OF THIS DOCUMENT IS RESTRICTED TO RELATING INFORMATION TO CUSTOMERS AND VENDORS OF ATTRACTIONS & ENTERTAINMENT SOLUTIONS, INC., WHICH RESERVES ALL CONTROLLING RIGHTS HERETO. NO OTHER USE, DUPLICATION, OR REPRODUCTION WHOLE OR IN PART OF THIS DOCUMENT MAY BE MADE EXCEPT ON THE WRITTEN CONSENT OF ATTRACTIONS & ENTERTAINMENT SOLUTIONS, INC.		PROJECT# 2240	PEPPA PIG DALLAS DALLAS, TEXAS		Blue School Bus Relief		Revisions: 1 2	261.1
		CLIENT: TBD	DRAWN BY: MEHDI AMINI <small>Designer & Fabricator Attraction & Entertainment Solutions</small>	ENGINEER: TBD	JOB#: 2240.261	ARCH REF:	QUANTITY: 1	Date: January 2, 2024		

NOT APPROVED

- Final location and wall detail tbc

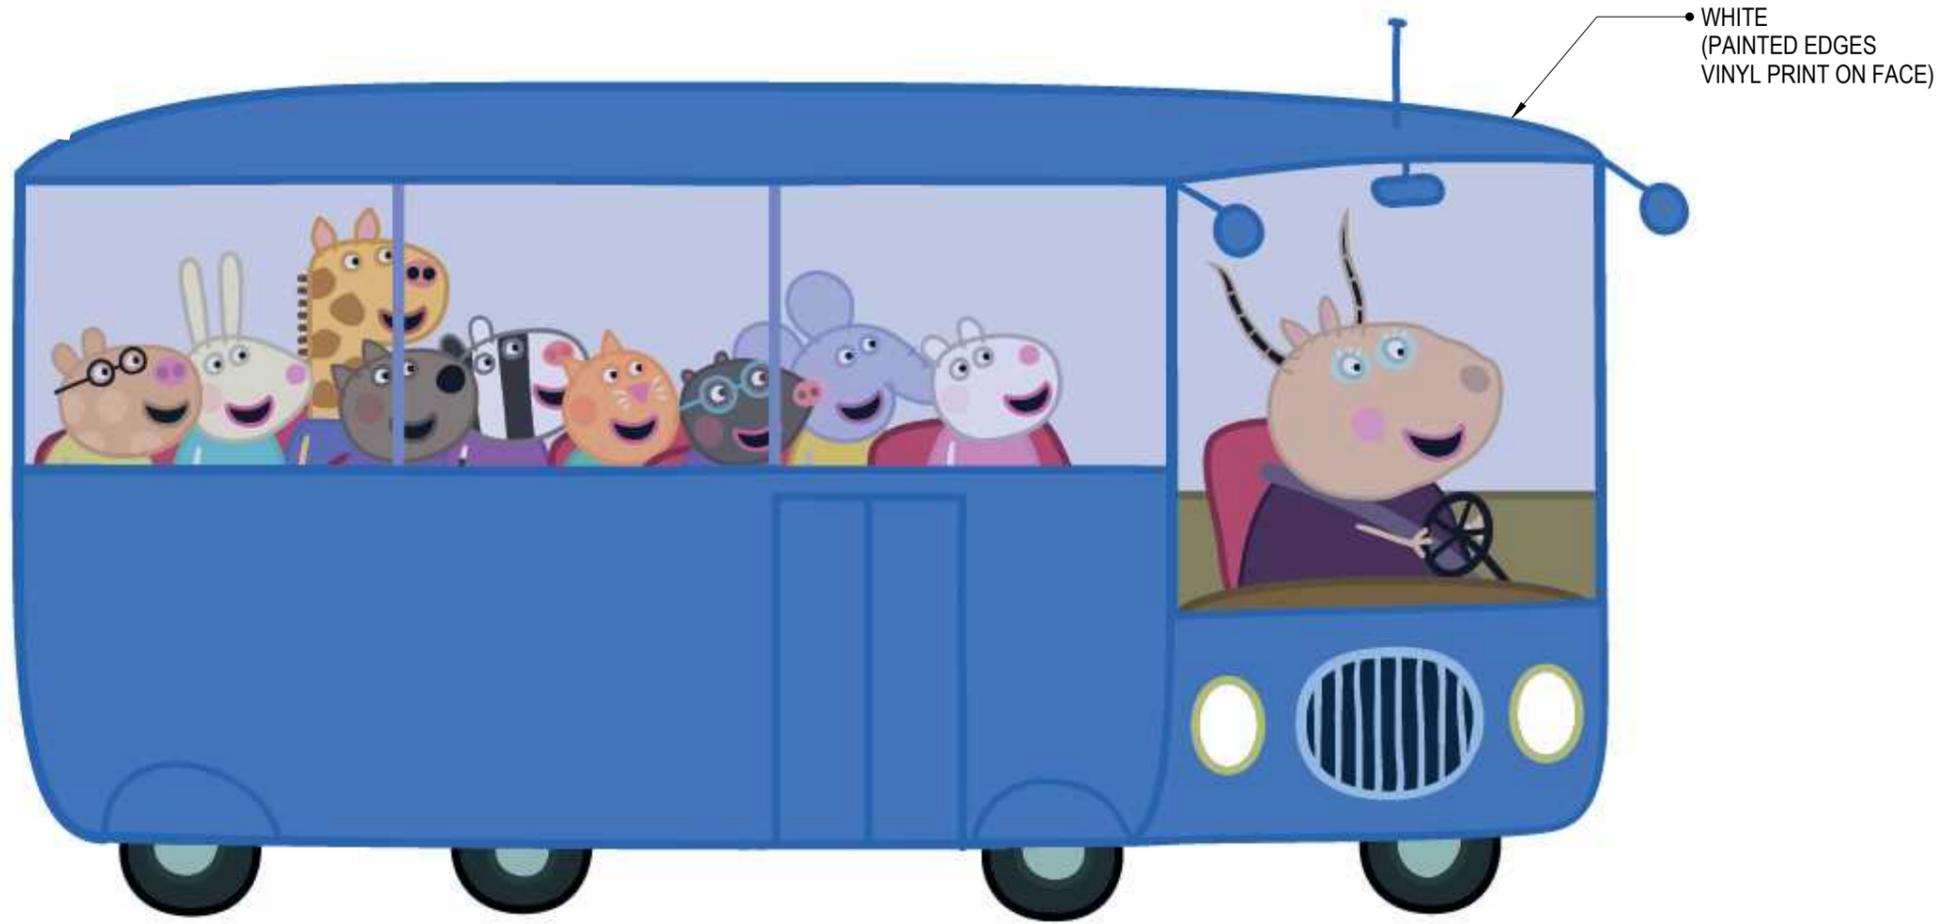

1 COLOR DETAIL
Scale: NTS



Attraction & Entertainment Solutions, Inc.
11328 Business Park Blvd.
Jacksonville, FL 32256
(904) 260.6689
www.aandesolutions.com

THIS DRAWING IS THE PROPERTY OF
ATTRactions & ENTERTAINMENT SOLUTIONS, INC.
THE USE OF THIS DOCUMENT IS RESTRICTED TO RELATING
INFORMATION TO CUSTOMERS AND VENDORS OF
ATTRactions & ENTERTAINMENT SOLUTIONS, INC., WHICH
RESERVES ALL CONTROLLING RIGHTS HERETO.
NO OTHER USE, DUPLICATION, OR REPRODUCTION WHOLE OR
IN PART OF THIS DOCUMENT MAY BE MADE EXCEPT ON THE
WRITTEN CONSENT OF ATTRactions & ENTERTAINMENT
SOLUTIONS, INC.

PROJECT#	PEPPA PIG DALLAS			Blue School Bus Relief		
2240	DALLAS, TEXAS					
CLIENT:	DRAWN BY:	ENGINEER:	JOB#:	ARCH REF:	QUANTITY:	Date:
TBD	MEHDI AMINI <small>Designer & Fabricator Attraction & Entertainment Solutions</small>	TBD	2240.261		1	January 2, 2024

Revisions:						
1					
2					

261.2

PEPPA PIG DALLAS

DALLAS, TEXAS

PLANE RELIEF

NOT APPROVED

- Location tbc
- Orientation of graphic likely to be changed

TABLE OF CONTENTS

PAGE	TAG	DISCRIPTION:
1	257.0	COVER PAGE
2	257.1	OVERALL DETAIL
3	257.2	FINISH DETAIL

GENERAL NOTES

NOTE	DISCRIPTION:
1	ALL DIMENSIONS ARE IN INCHS U.N.O.

REVISIONS

#	DATE	DISCRIPTION:
1	April 3, 2023	SUBMITTAL DRAWING




Attraction & Entertainment Solutions, Inc.
 11328 Business Park Blvd.
 Jacksonville, FL 32256
 (904) 260.6689
 www.aandesolutions.com

THIS DRAWING IS THE PROPERTY OF
 ATTRACTIONS & ENTERTAINMENT SOLUTIONS, INC.
 THE USE OF THIS DOCUMENT IS RESTRICTED TO RELATING
 INFORMATION TO CUSTOMERS AND VENDORS OF
 ATTRACTIONS & ENTERTAINMENT SOLUTIONS, INC. WHICH
 RESERVES ALL CONTROLLING RIGHTS HERETO.
 NO OTHER USE, DUPLICATION, OR REPRODUCTION WHOLE OR
 IN PART OF THIS DOCUMENT MAY BE MADE EXCEPT ON THE
 WRITTEN CONSENT OF ATTRACTIONS & ENTERTAINMENT
 SOLUTIONS, INC.


PROJECT#	PEPPA PIG DALLAS			PLANE RELIEF			Revisions: △ △	257.0
2240	DALLAS, TEXAS							
CLIENT:	DRAWN BY:	ENGINEER:	JOB#:	ARCH REF:	QUANTITY:	Date:		
TBD	Derrek Lewis <small>Designer & Fabricator Attraction & Entertainment Solutions</small>	TBD	2240.257		1	April 3, 2023		

NOT APPROVED

- Location tbc
- Orientation of graphic likely to be changed

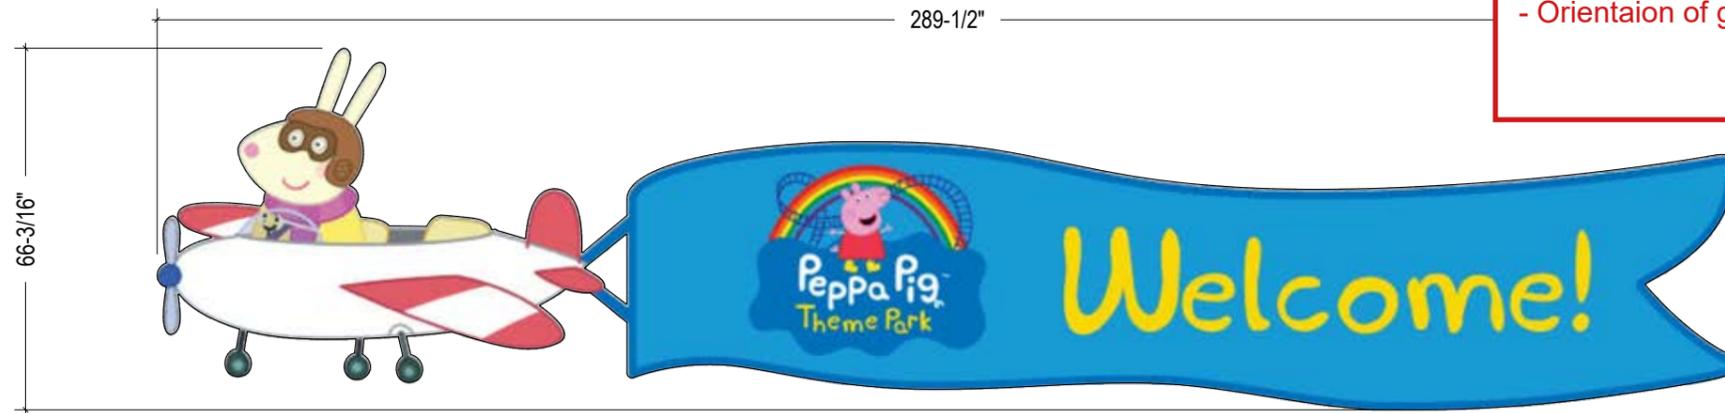

1 OVERALL DETAIL
Scale: 3/8" : 1'

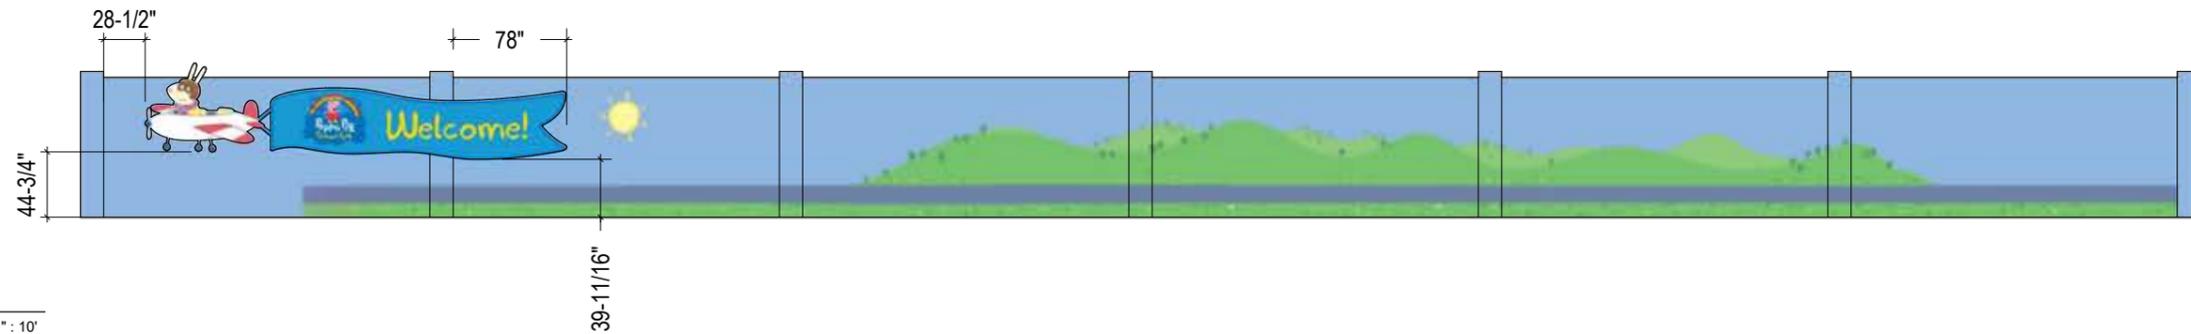

2 PLANE LOCATION
Scale: 1" : 10'



Attraction & Entertainment Solutions, Inc.
11328 Business Park Blvd.
Jacksonville, FL 32256
(904) 260.6689
www.aandesolutions.com

THIS DRAWING IS THE PROPERTY OF
ATTRactions & ENTERTAINMENT SOLUTIONS, INC.
THE USE OF THIS DOCUMENT IS RESTRICTED TO RELATING
INFORMATION TO CUSTOMERS AND VENDORS OF
ATTRactions & ENTERTAINMENT SOLUTIONS, INC. WHICH
RESERVES ALL CONTROLLING RIGHTS HERETO.
NO OTHER USE, DUPLICATION, OR REPRODUCTION WHOLE OR
IN PART OF THIS DOCUMENT MAY BE MADE EXCEPT ON THE
WRITTEN CONSENT OF ATTRactions & ENTERTAINMENT
SOLUTIONS, INC.

PROJECT#	PEPPA PIG DALLAS			PLANE RELIEF			Revisions:	257.1
2240	DALLAS, TEXAS							
CLIENT:	DRAWN BY:	ENGINEER:	JOB#:	ARCH REF:	QUANTITY:	Date:		
TBD	Derrek Lewis <small>Designer & Fabricator Attraction & Entertainment Solutions</small>	TBD	2240.257		1	April 3, 2023		

NOT APPROVED

- Location tbc
- Orientation of graphic likely to be changed


BOTH ROPE PIECES PAINTED DARK BLUE OUTLINE COLOR
EDGES PAINTED TO MATCH

VINYL PLANE GRAPHIC
EDGED PAINTED WHITE
UV AUTOMOTIVE SATIN FINISH

VINYL BANNER GRAPHIC
BANNER EDGED PAINTED TO MATCH DARK BLUE OUTLINE
UV AUTOMOTIVE SATIN FINISH



VINYL GRAPHIC FOR EARS ABOVE WALL
16-1/8"

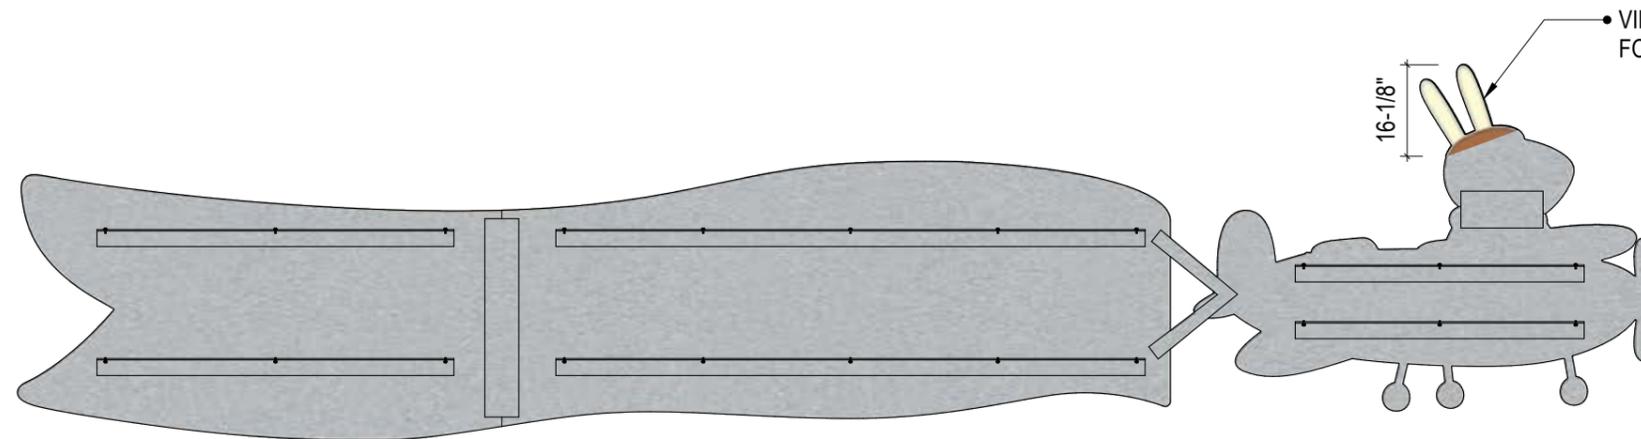

1 FINISH DETAIL
Scale: 3/8" : 1'



Attraction & Entertainment Solutions, Inc.
11328 Business Park Blvd.
Jacksonville, FL 32256
(904) 260.6689
www.aandesolutions.com

THIS DRAWING IS THE PROPERTY OF
ATTRactions & ENTERTAINMENT SOLUTIONS, INC.
THE USE OF THIS DOCUMENT IS RESTRICTED TO RELATING
INFORMATION TO CUSTOMERS AND VENDORS OF
ATTRactions & ENTERTAINMENT SOLUTIONS, INC., WHICH
RESERVES ALL CONTROLLING RIGHTS HERETO.
NO OTHER USE, DUPLICATION, OR REPRODUCTION WHOLE OR
IN PART OF THIS DOCUMENT MAY BE MADE EXCEPT ON THE
WRITTEN CONSENT OF ATTRactions & ENTERTAINMENT
SOLUTIONS, INC.

PROJECT#	PEPPA PIG DALLAS			PLANE RELIEF			Revisions:
2240	DALLAS, TEXAS						
CLIENT:	DRAWN BY:	ENGINEER:	JOB#:	ARCH REF:	QUANTITY:	Date:	△ △
TBD	Derrek Lewis Designer & Fabricator Attraction & Entertainment Solutions	TBD	2240.257		1	April 3, 2023	

257.2