


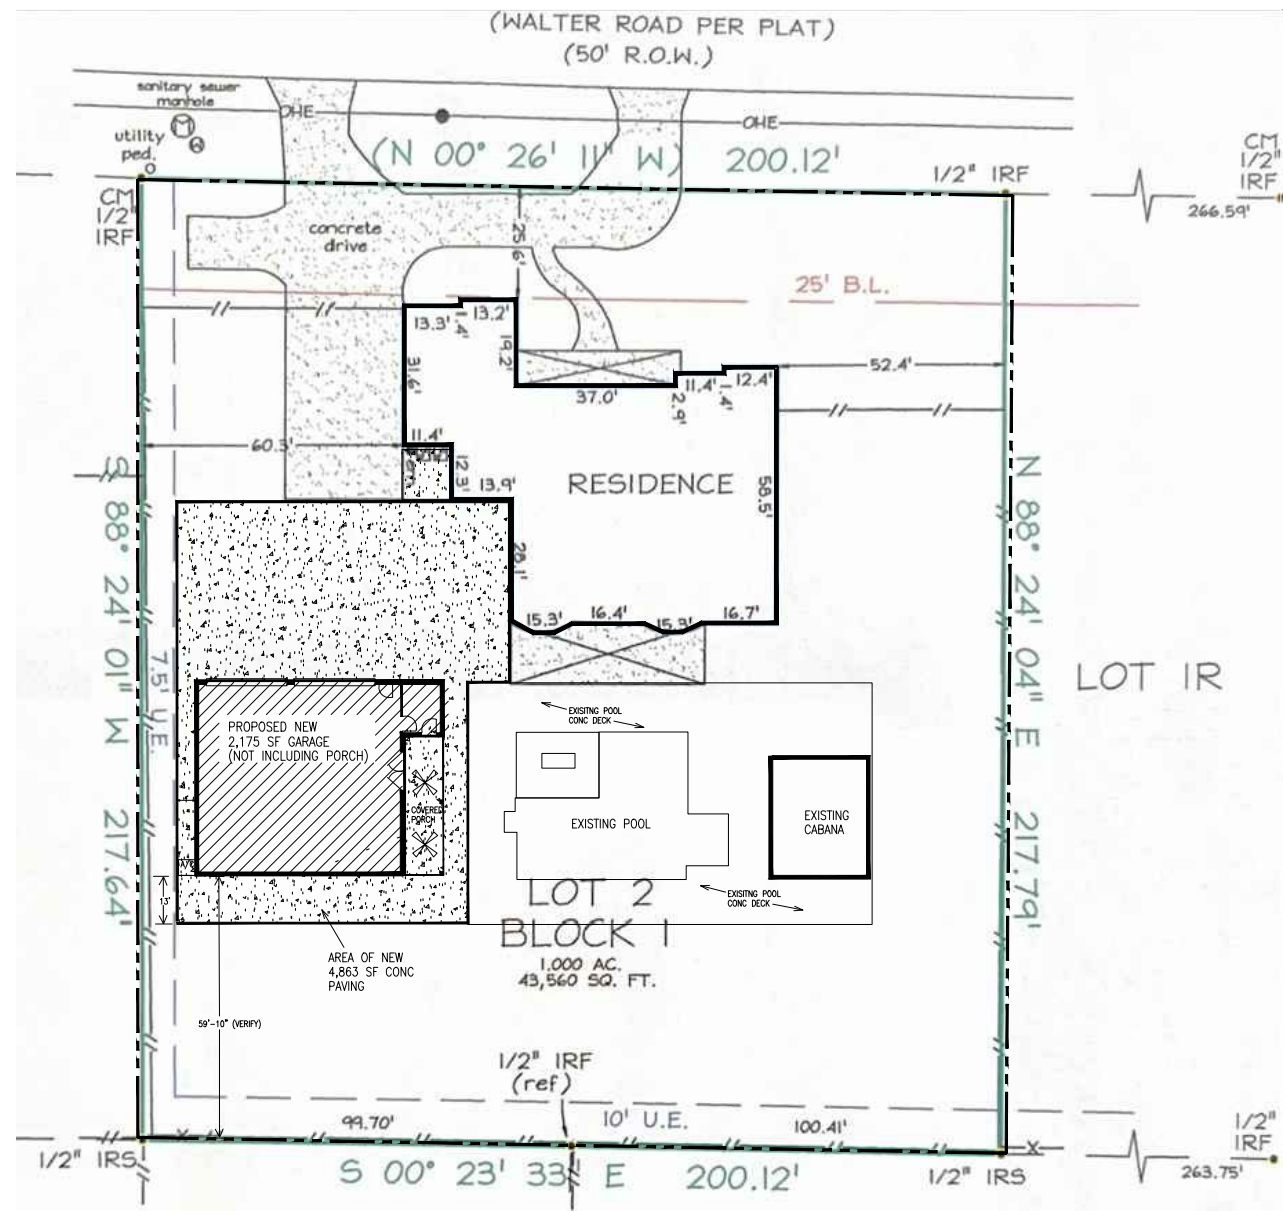


N
SITE PLAN (PROPOSED)
SCALE: 1"=16'

PROPOSED ACCESSORY BLDG
6918 WALTER ST
NORTH RICHLAND HILLS, TX

CONTRACTORS PERMITTING SERVICES
362 W FORK #3115 IRVING, TX 75039
PHONE: 214-874-1524
email: permitting@proton.me

SHEET
A-1
8-5-25

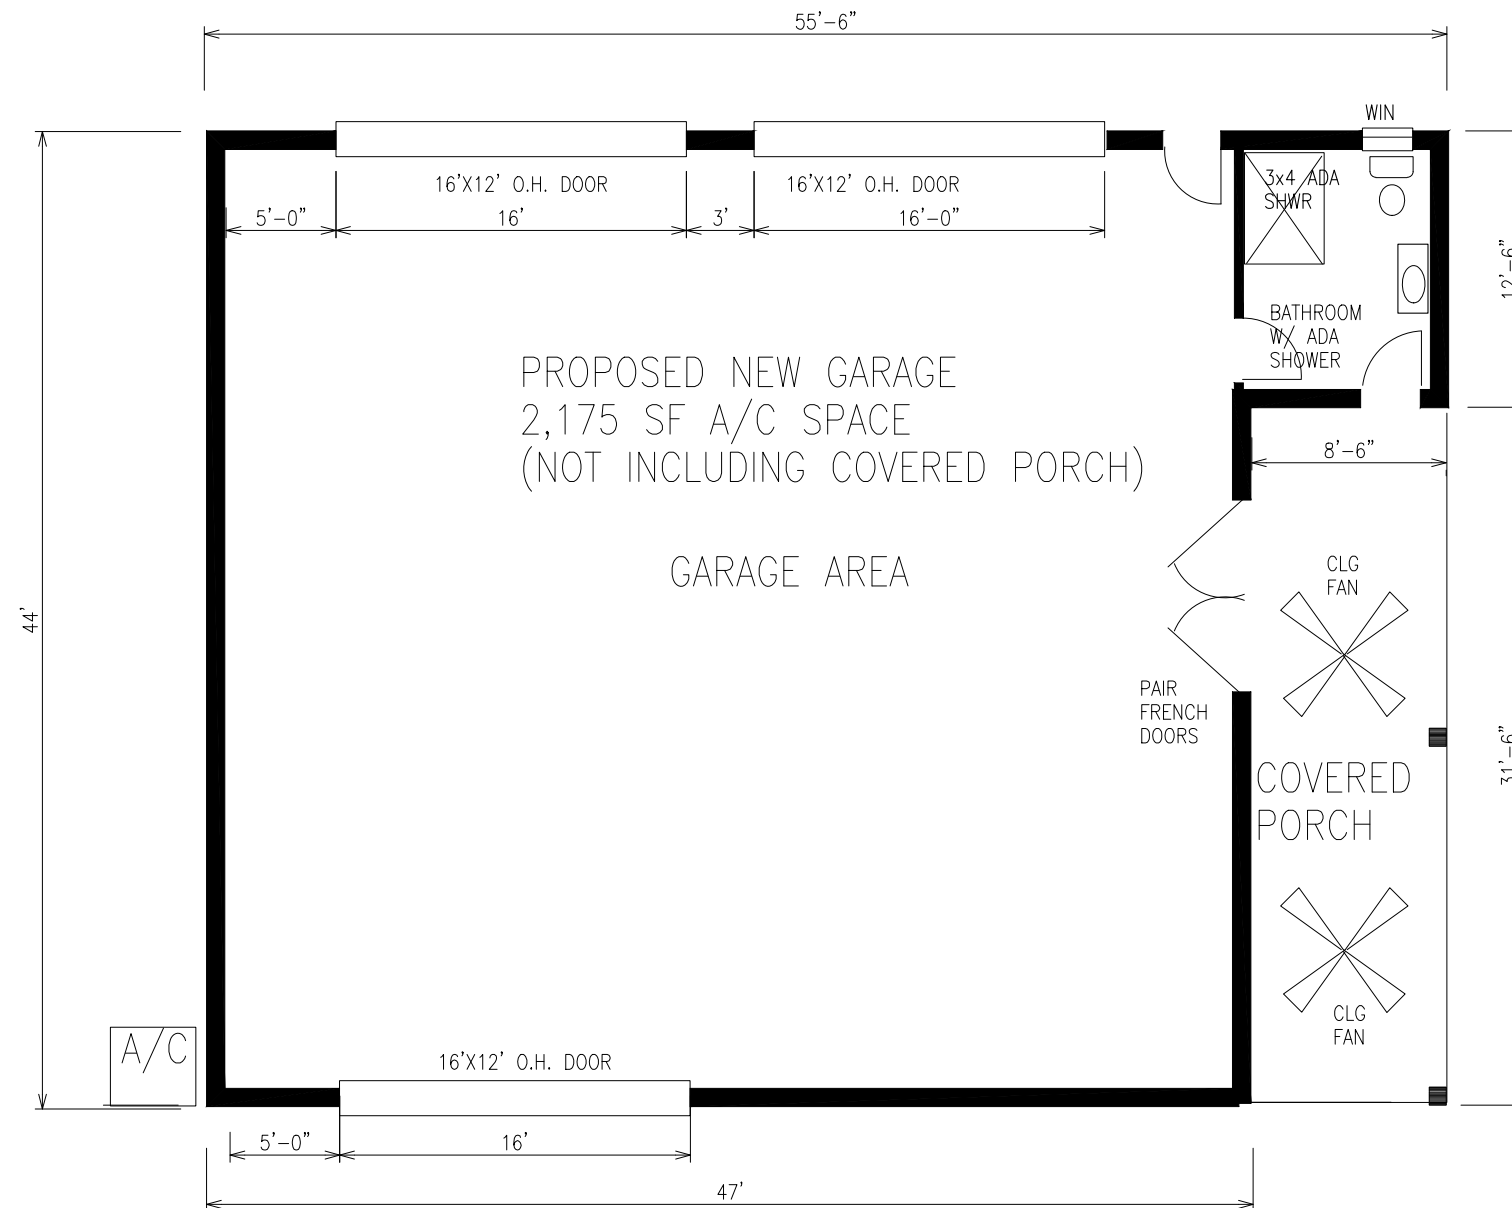


FLOOR PLAN
SCALE: 1/4"=1'

PROPOSED ACCESSORY BLDG
6918 WALTER ST
NORTH RICHLAND HILLS, TX


CONTRACTORS PERMITTING SERVICES
362 W FORK #3115 IRVING, TX 75039
PHONE: 214-874-1524
email: permittingservices@proton.me

SHEET
A-2
8-5-25

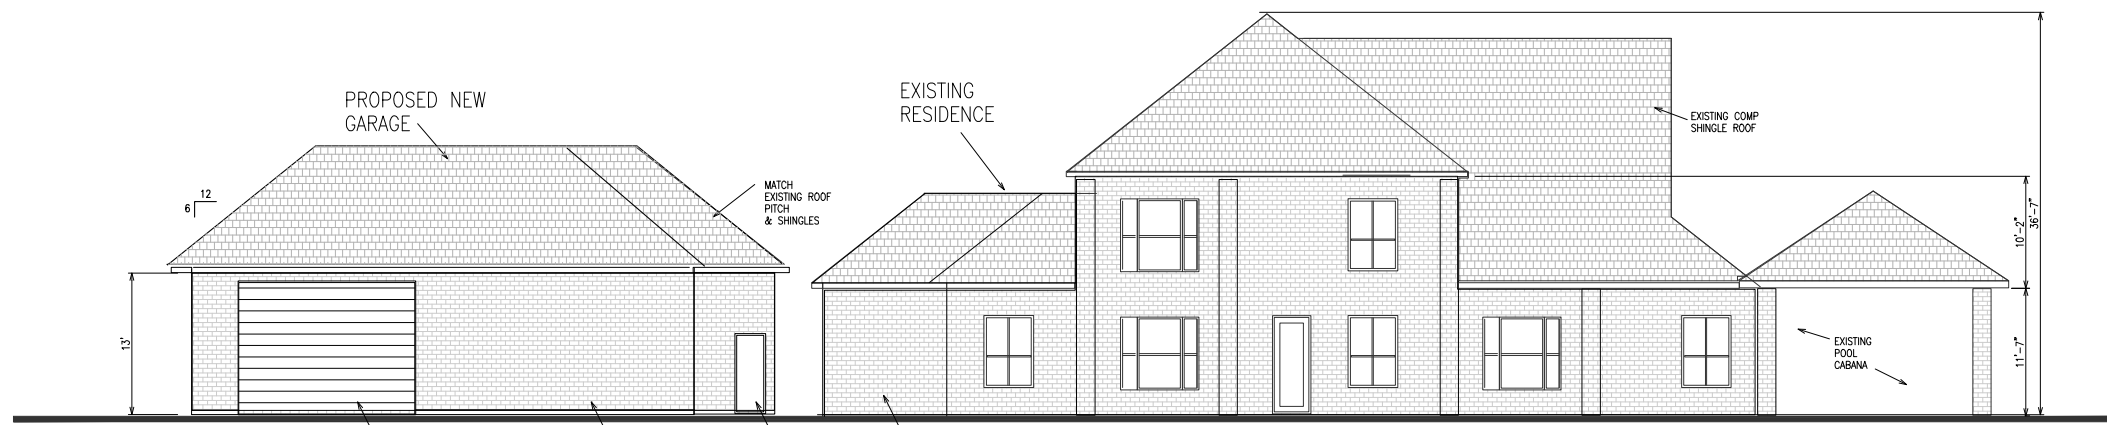


PROPOSED EAST ELEVATION

SCALE: 1/8"=1'

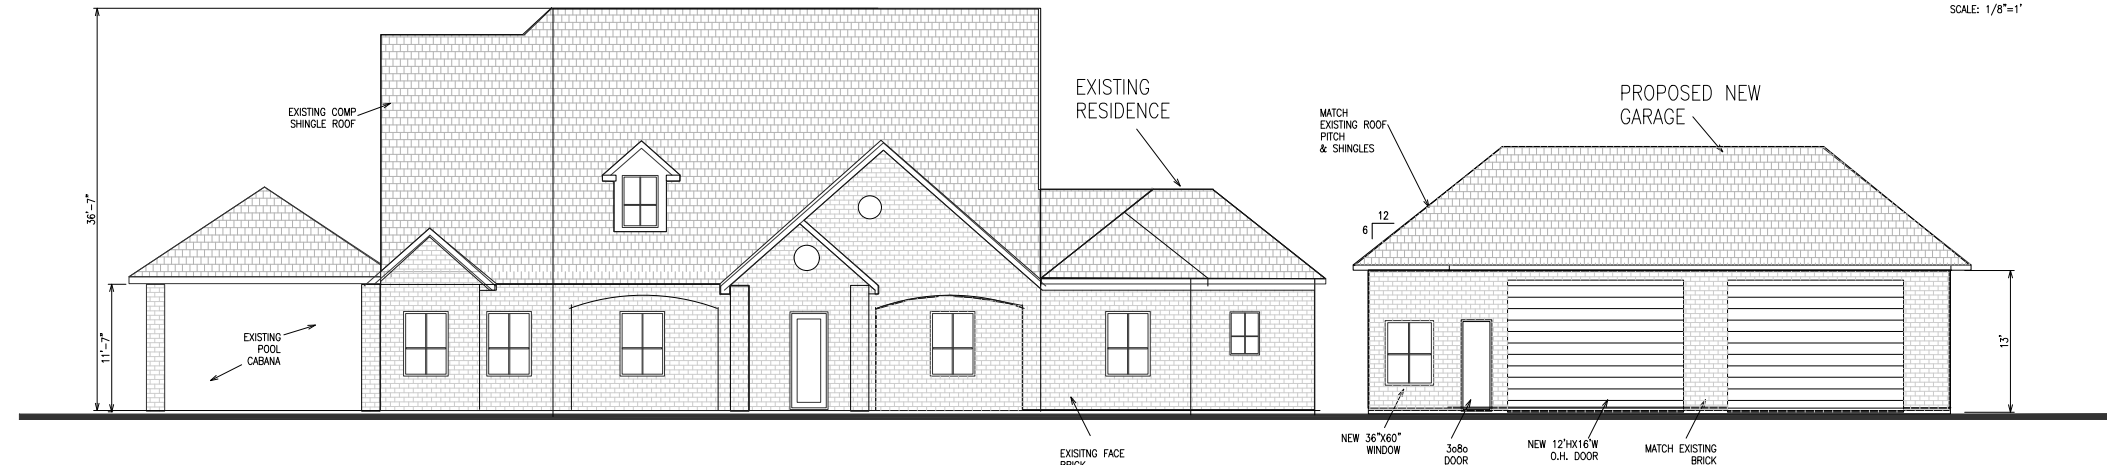


PROPOSED WEST ELEVATION

SCALE: 1/8"=1'

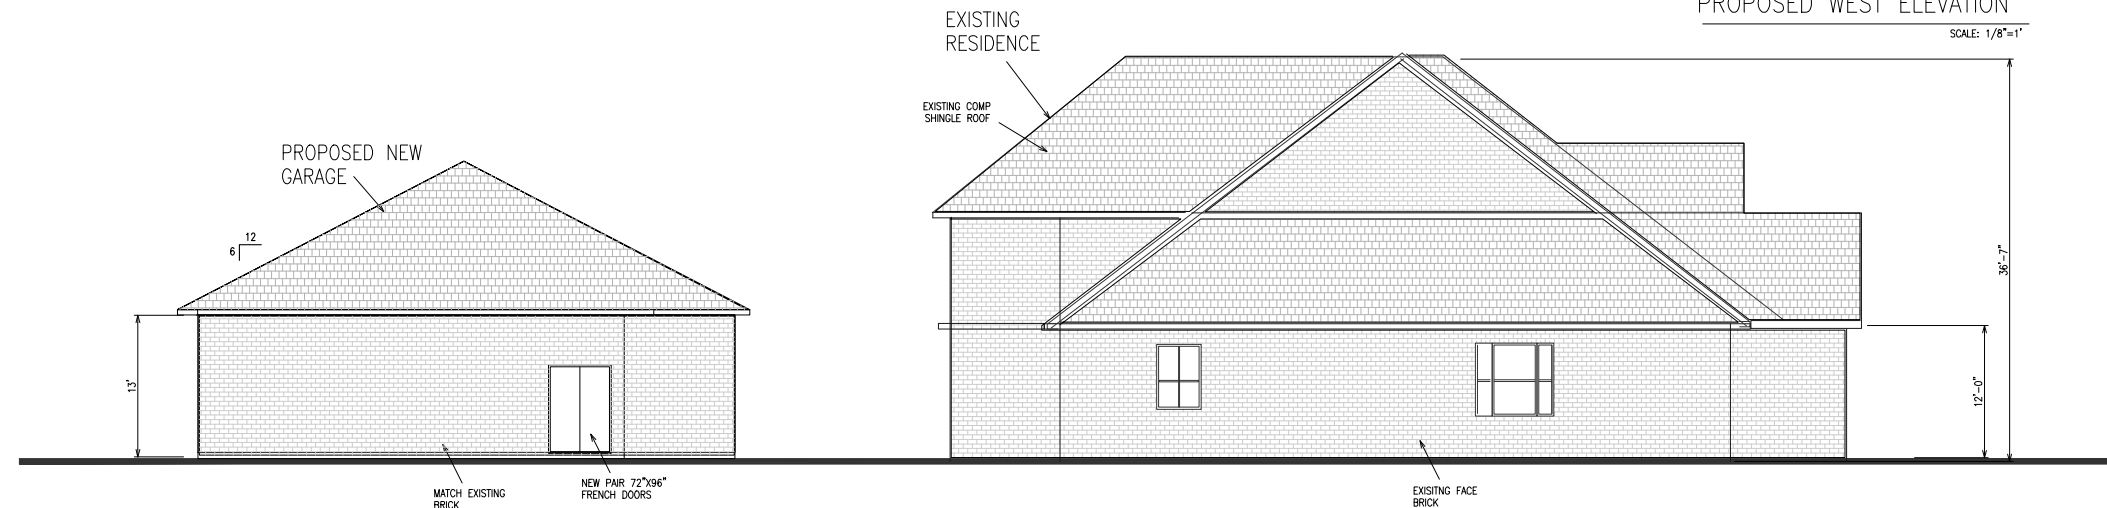

PROPOSED NORTH ELEVATION

SCALE: 1/8"=1'

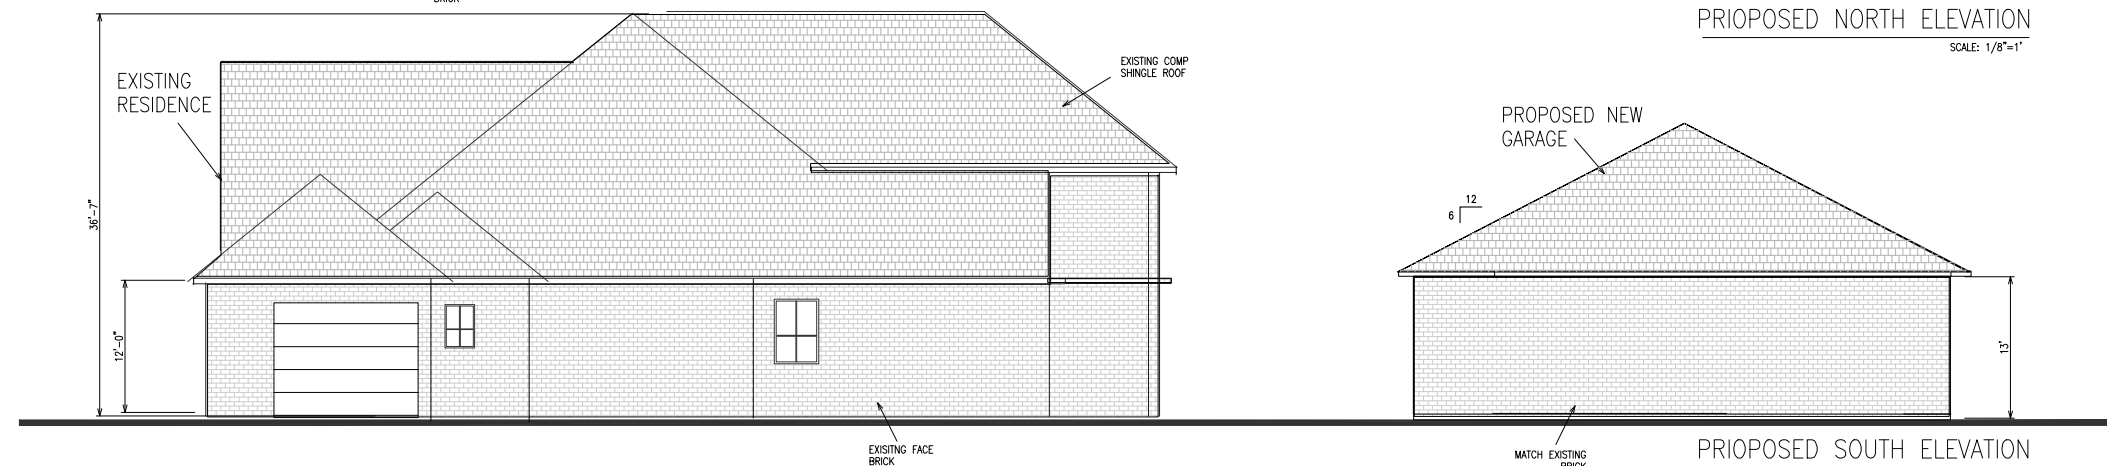

PROPOSED SOUTH ELEVATION

SCALE: 1/8"=1'

PROPOSED ACCESSORY BLDG
6918 WALTER ST
NORTH RICHLAND HILLS, TX

CONTRACTORS PERMITTING SERVICES
362 W FORK #3115 IRVING, TX 75039
PHONE: 214-874-1524
email: permittingervices@proton.me

SHEET
A-3
8-5-25