

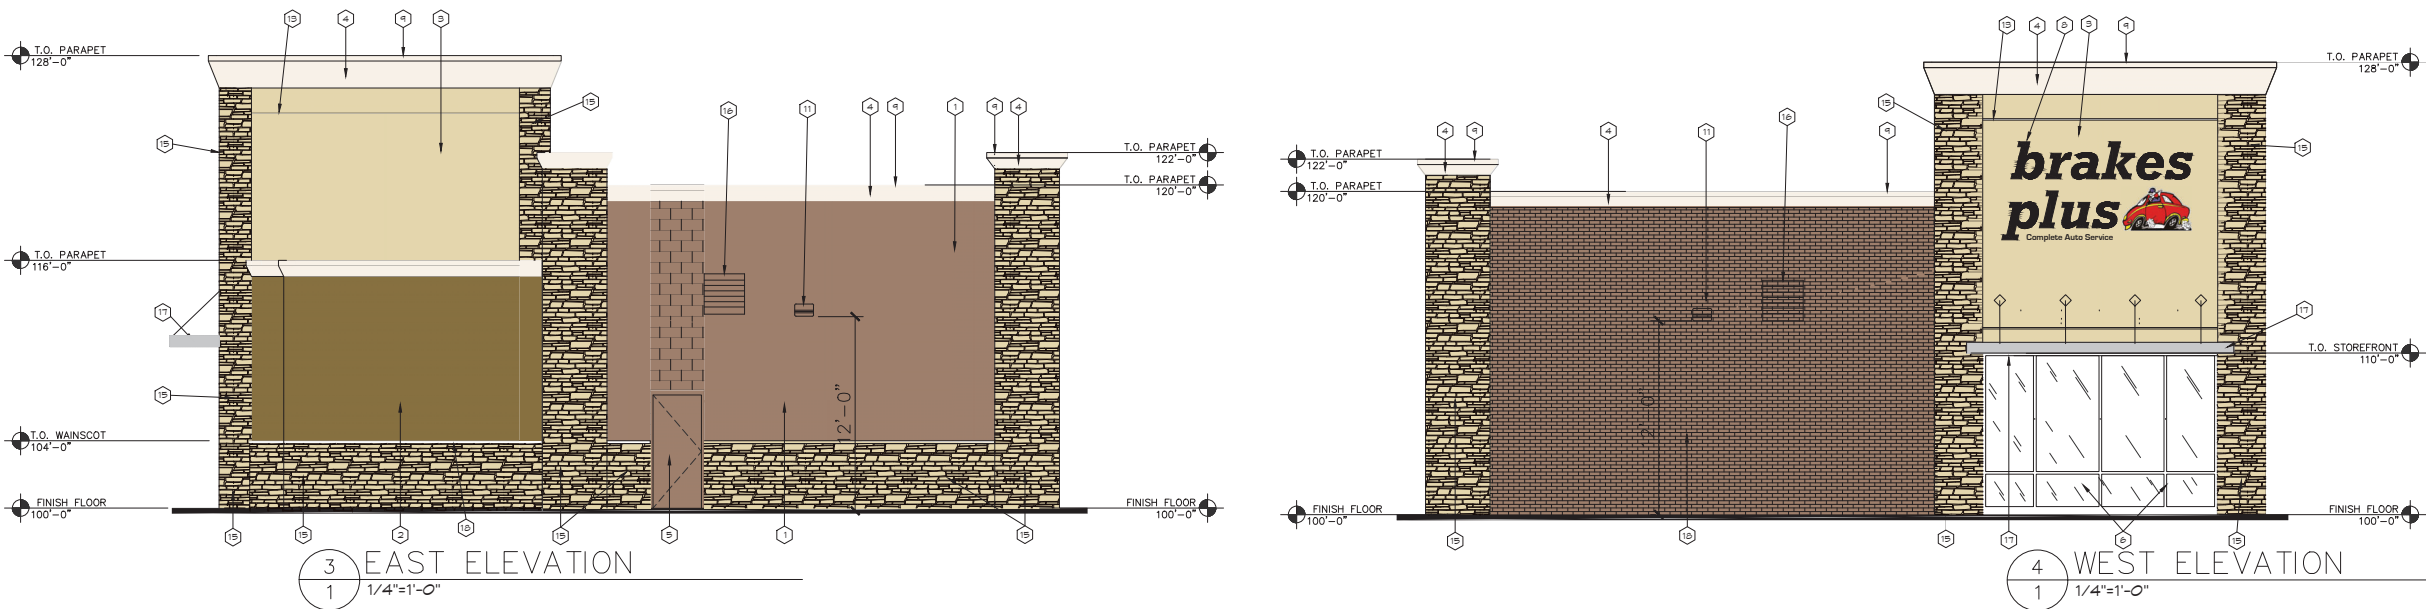


- FINISHES:
- | | | |
|--|---|--|
| 1. SMOOTH FACE CONCRETE BLOCK - BEST BLOCK #685 | 7. ALUMINUM SECTIONAL OVERHEAD DOORS
CLEAR ANODIZED ALUMINUM | 13. 1 1/2" X 3/4" EIFS REVEAL |
| 2. EIFS - INTEGRAL COLOR TO MATCH SHERWIN WILLIAMS #2835 CRAFTSMAN BROWN | 8. INTERNALLY-ILLUMINATED "BRAKES PLUS" SIGNAGE | 14. NOT USED. |
| 3. EIFS - INTEGRAL COLOR TO MATCH SHERWIN WILLIAMS #2834 BIRDEYE MAPLE | 9. PRE-FINISHED METAL CAP FLASHING PREFINISHED TO MATCH FINISH #4 | 15. FAUX STONE - WHITE OAK COUNTRY LEDGESTONE CV-20046 |
| 4. EIFS - INTEGRAL COLOR TO MATCH SHERWIN WILLIAMS #6105 DIVINE WHITE | 10. DOWNSPOUT AND OVERFLOW SCUPPER - PAINT TO MATCH ADJACENT MATERIAL | 16. MECH. GRILLE - PAINT TO MATCH BLOCK |
| 5. MTL. MAN DOOR, PAINT TO MATCH MASONRY | 11. DECORATIVE LIGHT FIXTURE. | 17. METAL ANVING - BERRIDGE CLEAR ANODIZED FINISH |
| 6. ALUMINUM/GLASS STOREFRONT
CLEAR ANODIZED ALUMINUM | 12. KEY DROP BOX | 18. THIN BRICK BY ENDICOTT BRICK CO
COLOR: AUTUMN SANDS |




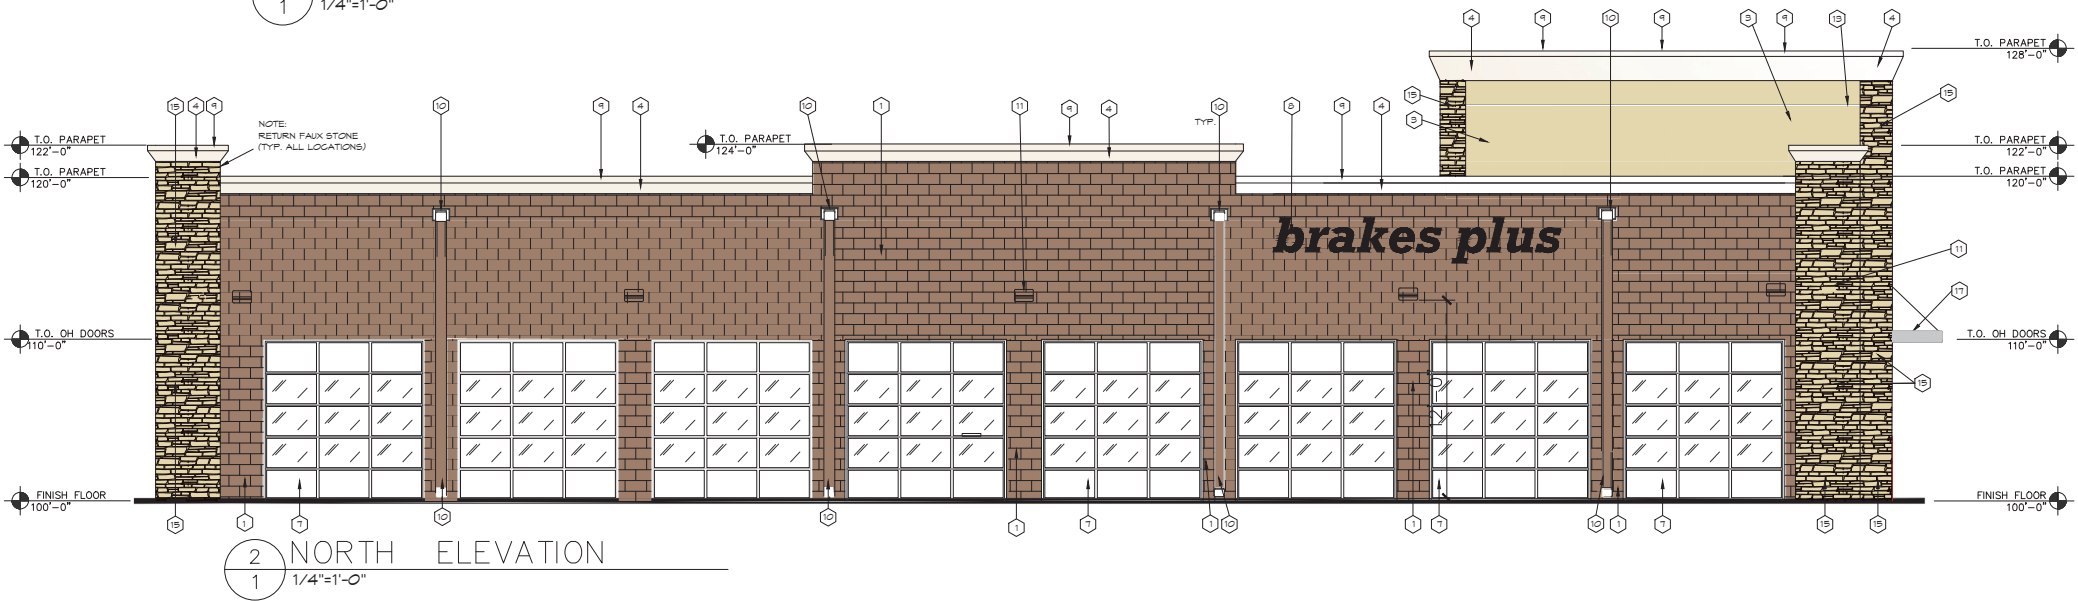


NOTE:

THE ROOF ON THIS BUILDING SHALL BE A "COOL" ROOF WITH A SOLAR REFLECTIVE INDEX OF AT LEAST 75

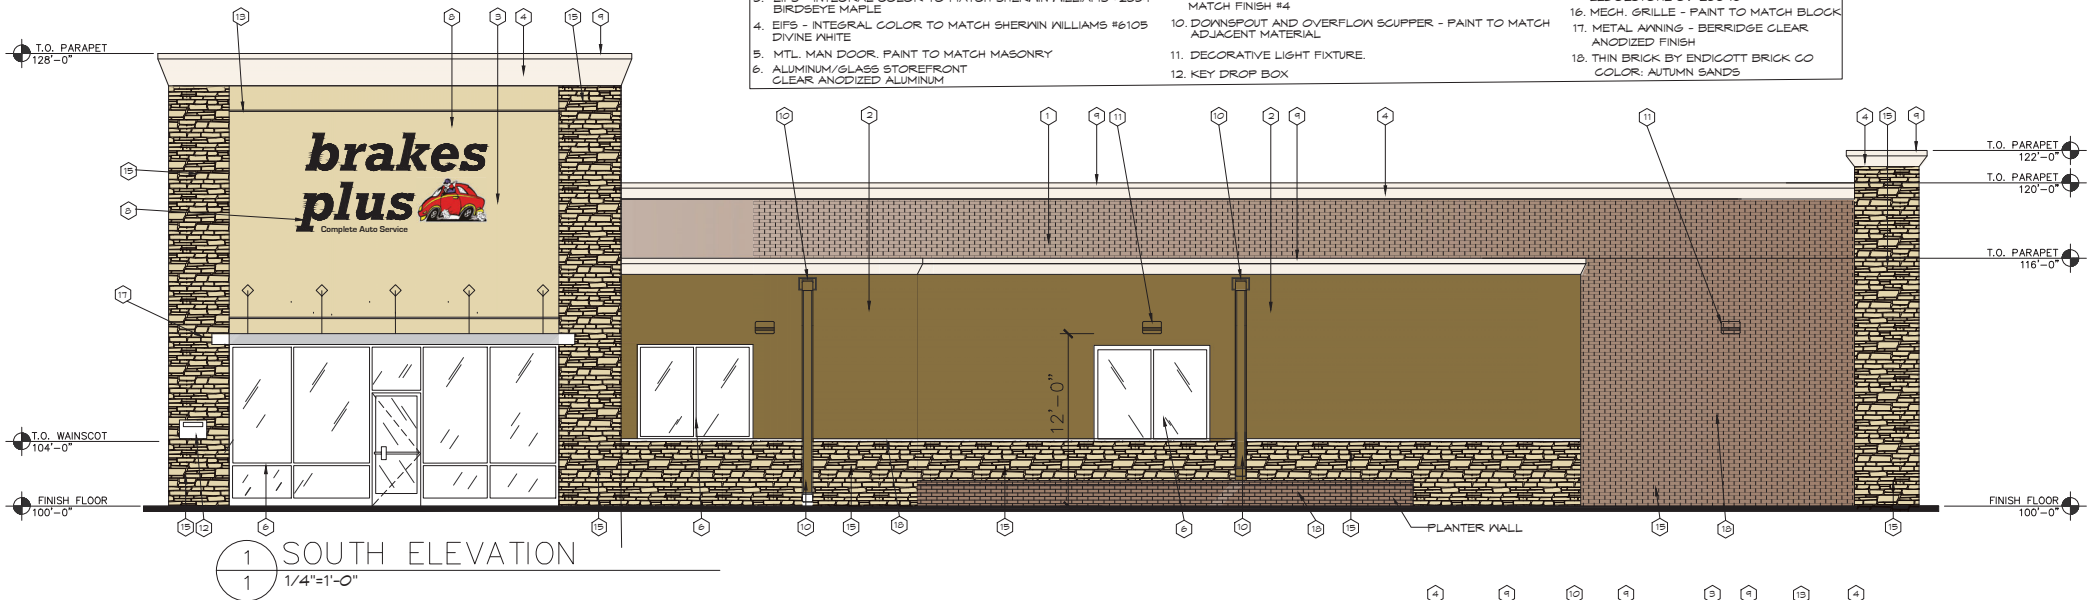

6 DECORATIVE BLDG MT FIXTURE
1 NO SCALE

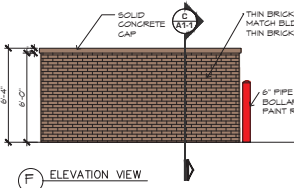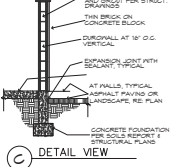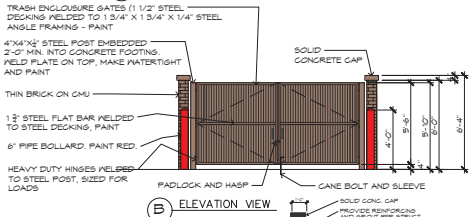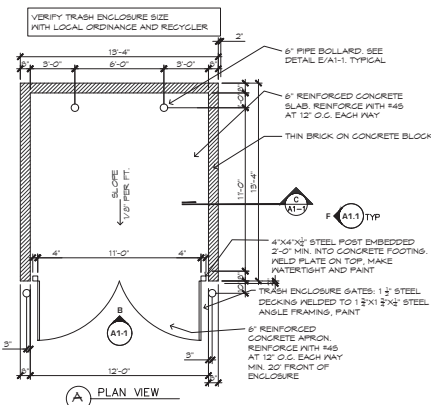

5 TRASH ENCLOSURE DETAIL
NO SCALE

BRAKES PLUS

LOT 1, DAVIS BLVD @ PRECINCT LINE ROAD
NORTH RICHLAND HILLS, TEXAS

ARCHITECT OF RECORD

REVISION	DATE	COMMENTS
	12.18.19	SUBMIT TO PLANNING DEPT.
	03.12.20	RESUBMITTED TO PLANNING DEPT.

ARCOCODEV JOB #:
CLIENT JOB #:
DRAWN BY: NLH
CHECKED BY: NLH
DATE OF ISSUE: 02.26.20

ARCHITECT

NORMAN L. HERMAN
5585 RIO GRANDE
SUITE 202
LITTLETON CO 80120
VOICE: 303.738.8981
NORMAN@NARCOCODEV.COM

SHEET

1

EXTERIOR ELEVATIONS