



GREEN VALLEY DRIVE

(A 60' Public Right-of-Way)

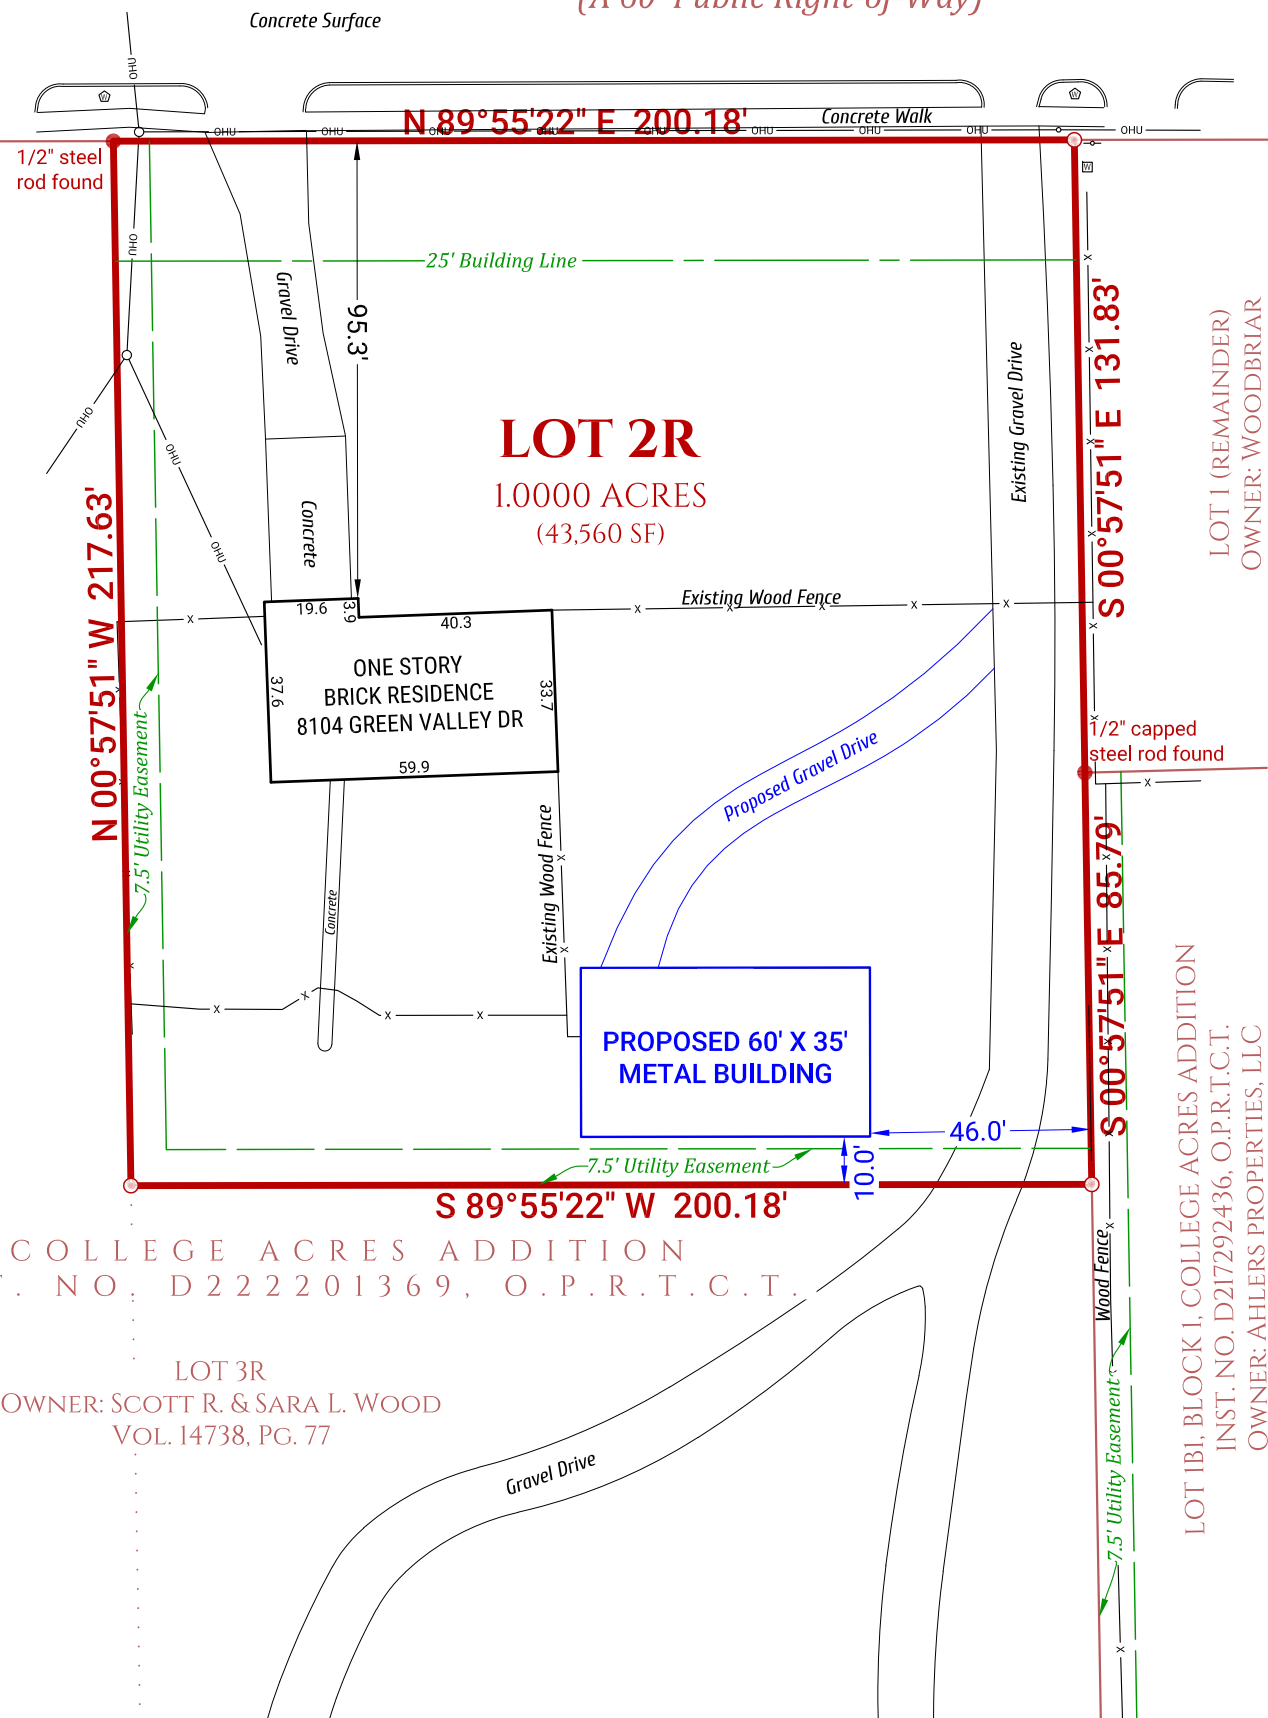

PROPOSED 60' X 35' METAL BUILDING ELEVATIONS


1" = 20'

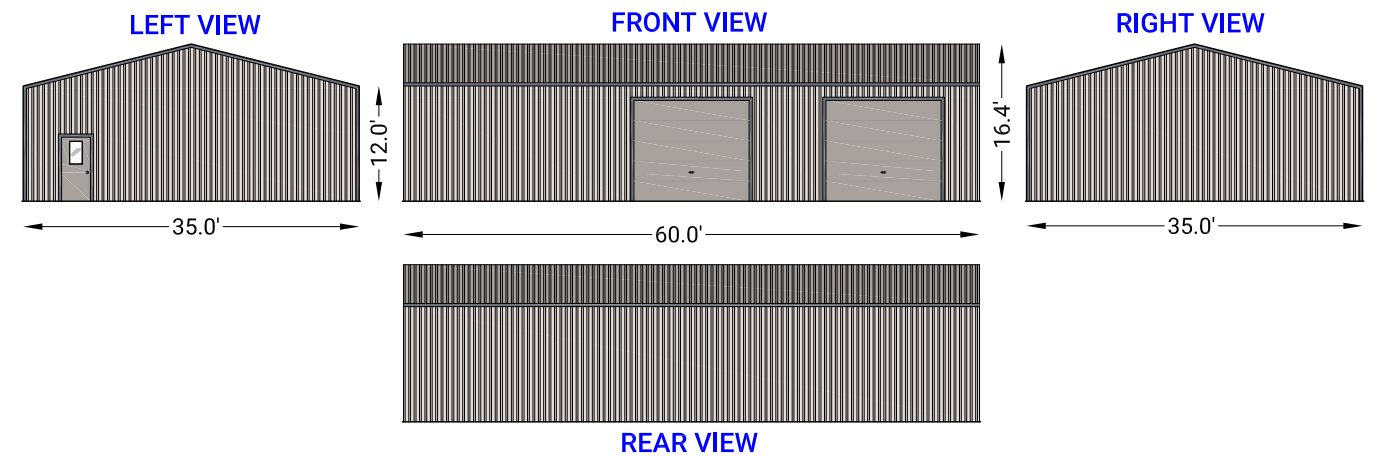

SITE PLAN

8104 GREEN VALLEY DRIVE
NORTH RICHLAND HILLS, TEXAS

LEGAL DESCRIPTION OF SURVEYED TRACT: All of Lot 2R, College Acres Addition, an Addition to the City of North Richland Hills, Tarrant County, Texas according to the plat thereof recorded as Instrument No. D222201369 of the Official Public Records of Tarrant County, Texas.

 

Symbol Legend


- Water Vault
- Water Meter
- Traffic/Parking Sign
- Overhead Utility Line & Pole
- Center of Fence
- Steel rod found/capped (SRF/CSRFB)
- 1/2" "MILLER 5665" steel rod set (CSRS)



DECEMBER 23, 2022

Job No. 22027 • Plot File 22027 2R Site Plan

| Bill of Materials | | | | |
|-------------------|------|-----------|--------|--------|
| Qty | Mark | Profile | Finish | Length |
| | BA1 | L4X2x14GA | | |
| | FB3 | 2X2L12 | | |
| | G | 8X25Z12 | | |
| | CEP | 8X35C12 | | |
| | H1 | 8X35C14 | | |
| | H2 | 8X35C14 | | |

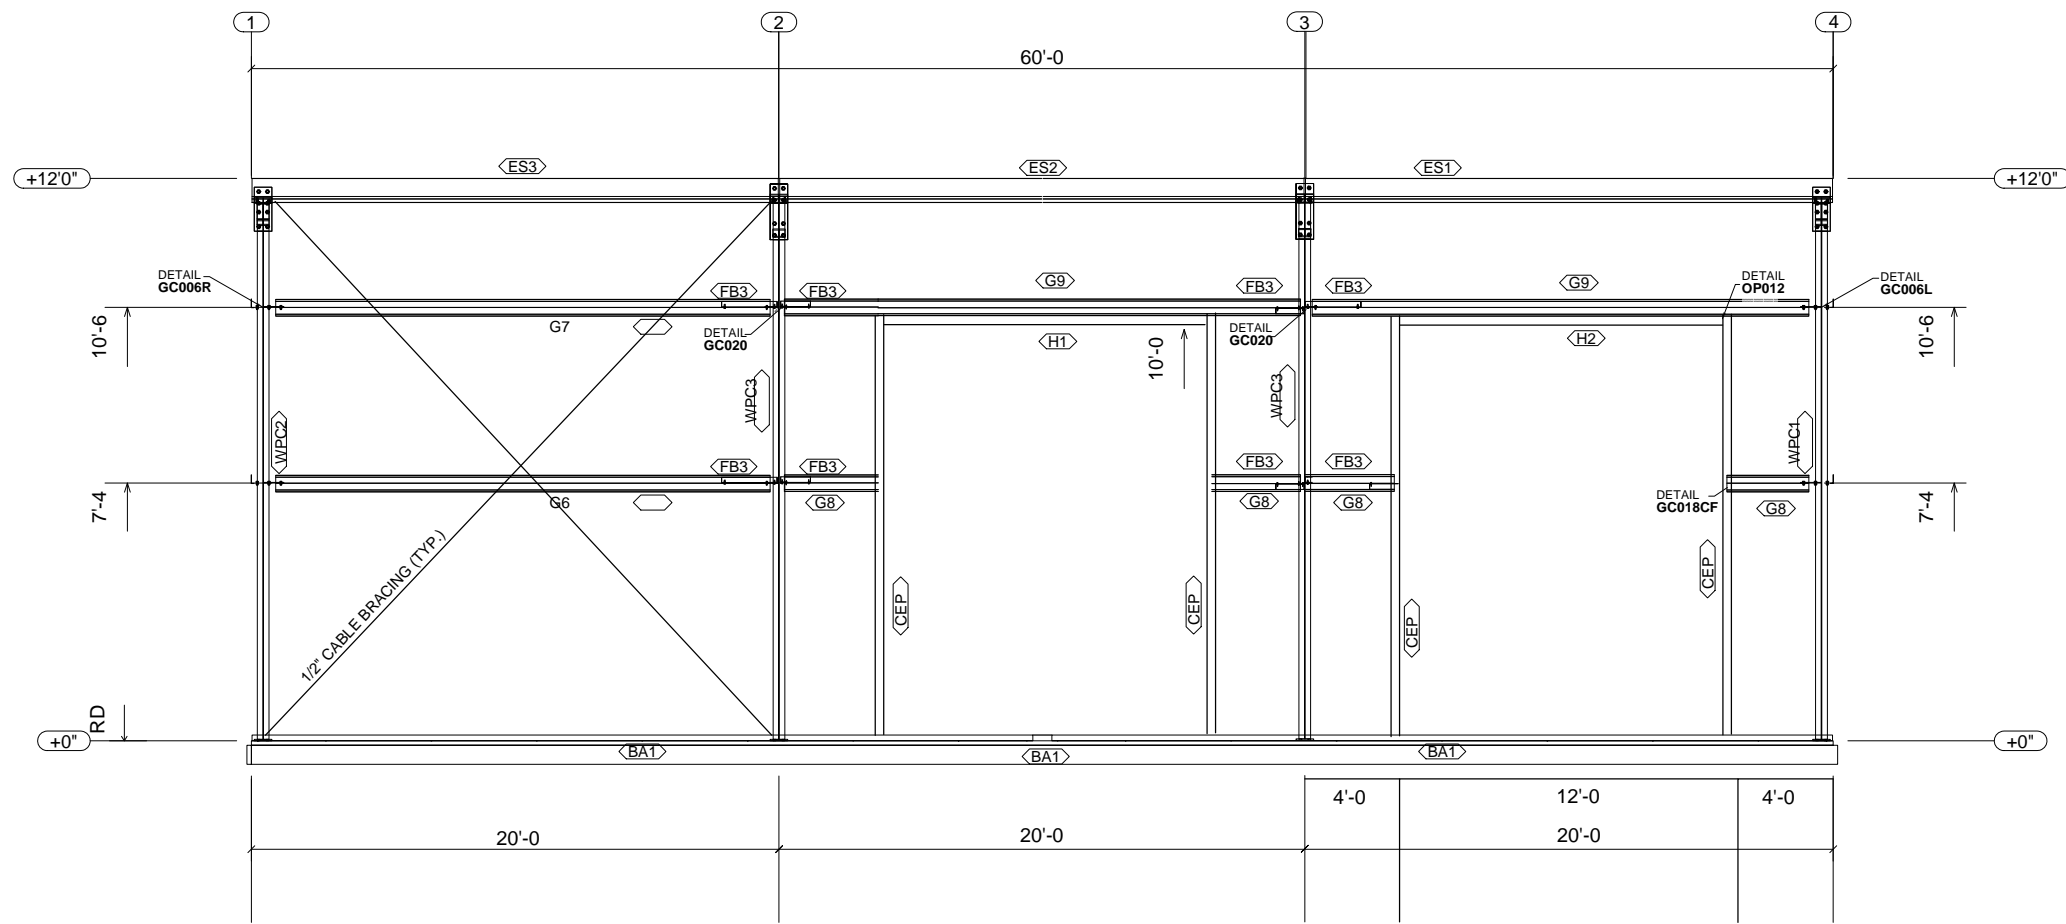

WALL ELEVATION AT GRID H



| REVISIONS | |
|-----------|-------------|
| DATE | DESCRIPTION |
| | |
| | |
| | |
| | |
| | |

SCALE: N.T.S.
DRAWING NO.: E2

ENGINEERING FIRM F-22739


NORTEX STRUCTURAL LLC
PHONE: 817-470-5046
blake@nortestructural.com

PROJECT: FOUNDATION/FRAMING PLAN
FILE NO.: 81042022
CLIENT: MICHAEL WOOD
ADDRESS: 8104 GREEN VALLEY DRIVE,
FORT WORTH, TEXAS 76182
SCOPE: FOUNDATION/FRAMING PLAN

ENGINEER: ANINDYA CHAKRABORTY, PE
DRAWN BY: B.E. [CHECKED BY: A.C., B.E.]

NOTES:

| Bill of Materials | | | | |
|-------------------|------|-----------|--------|--------|
| Qty | Mark | Profile | Finish | Length |
| | BA1 | L4X2x14GA | | |
| | FB3 | 2X2L12 | | |
| | G | 8X25Z12 | | |
| | | | | |
| | | | | |

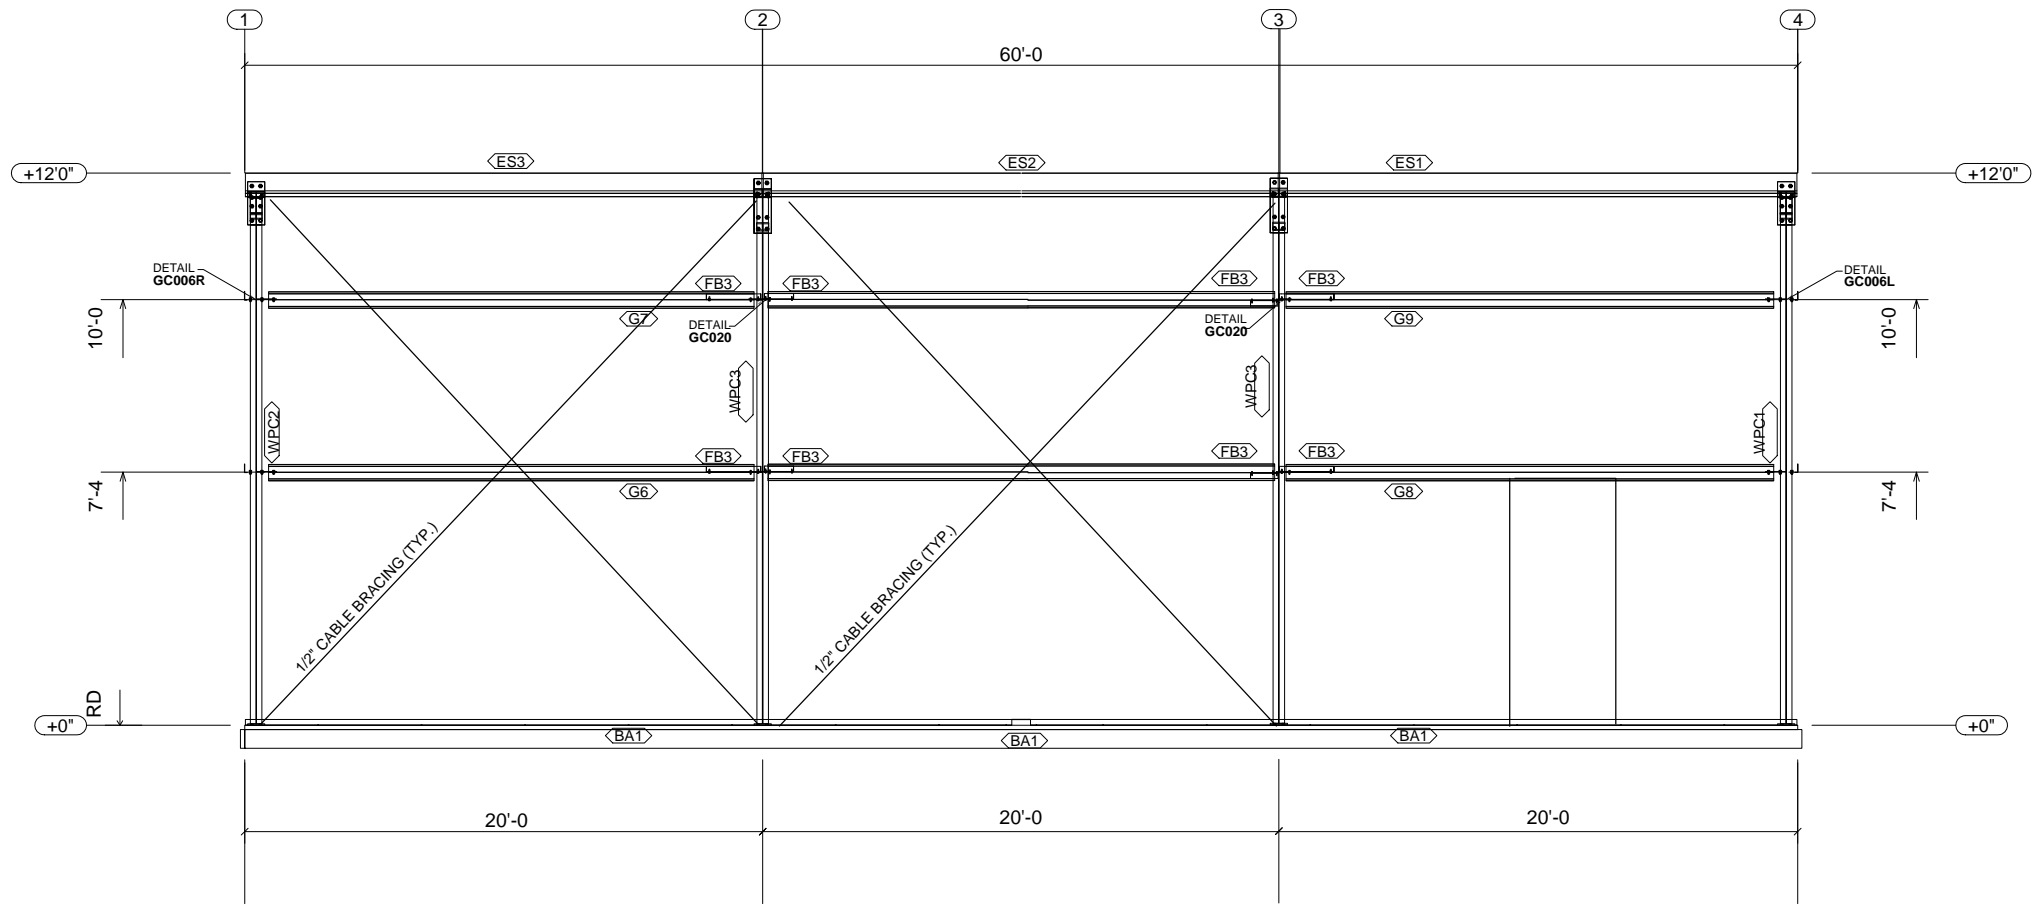

WALL ELEVATION AT GRID A



| REVISIONS | |
|-----------|-------------|
| DATE | DESCRIPTION |
| | |
| | |
| | |
| | |
| | |


SCALE: N.T.S.
DRAWING NO.: E3

ENGINEERING FIRM F-22739

NORTEX STRUCTURAL LLC
PHONE: 817-470-5046
blake@notexstructural.com



PROJECT: FOUNDATION/FRAMING PLAN
FILE NO.: 81042022
CLIENT: MICHAEL WOOD
ADDRESS: 8104 GREEN VALLEY DRIVE,
FORT WORTH, TEXAS 76182
SCOPE: FOUNDATION/FRAMING PLAN
ENGINEER: ANINDYA CHAKRABORTY, PE
DRAWN BY: B.E. [CHECKED BY: A.C., B.E.]

NOTES:

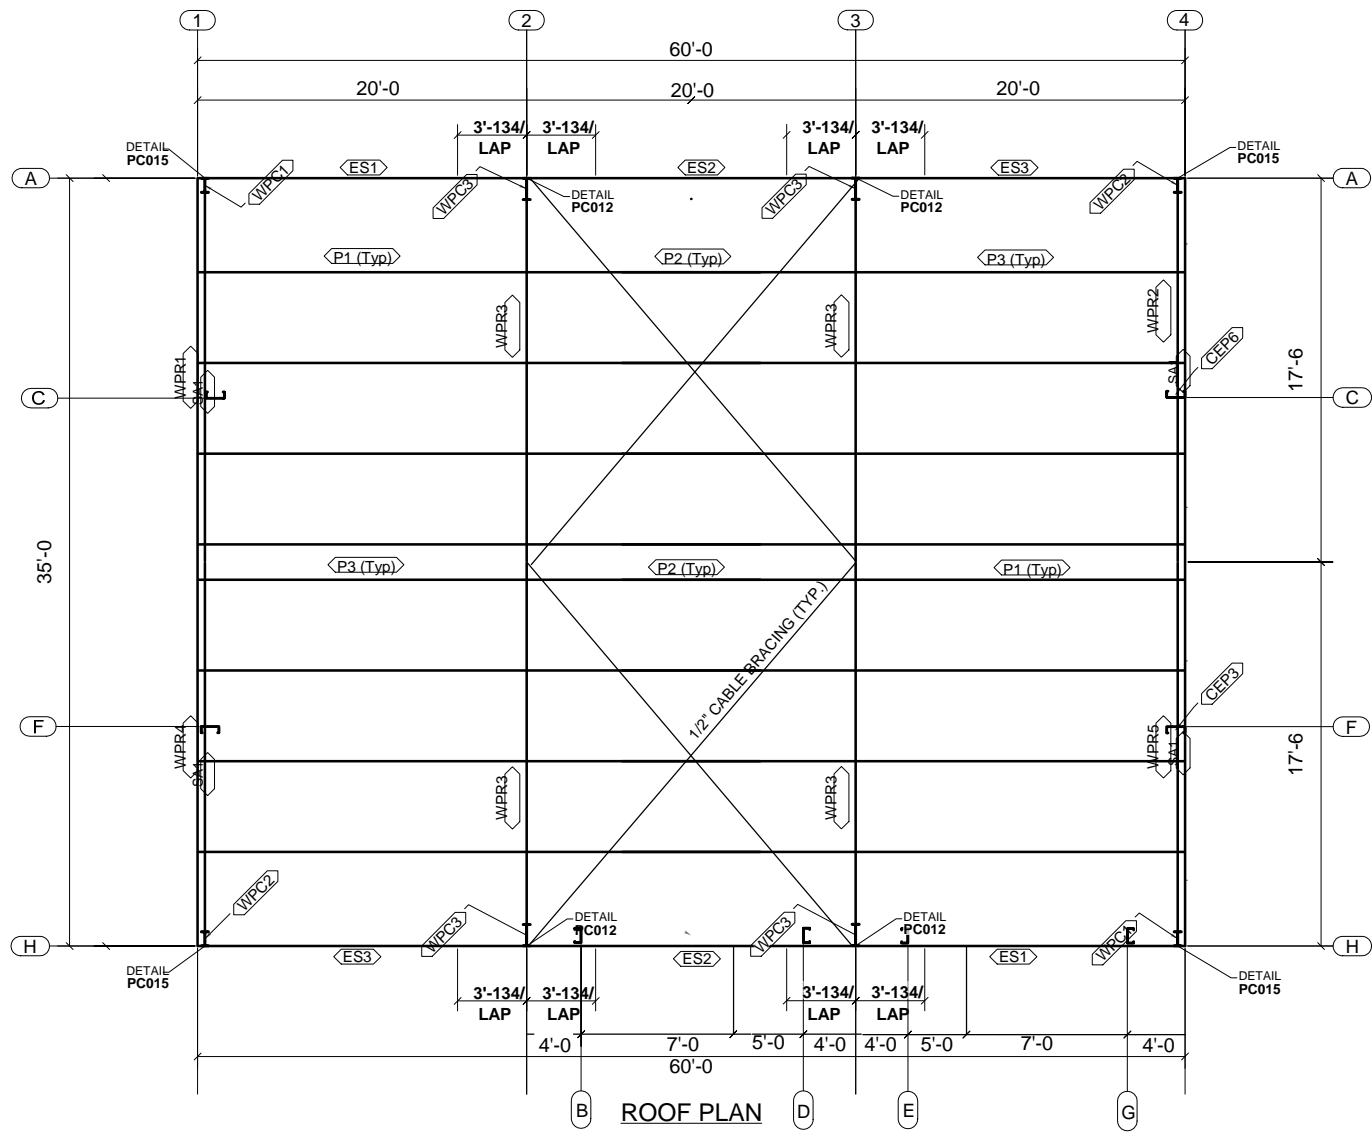

NOTE:
DIAPHRAGM BRACING IS UTILIZED.
DO NOT REMOVE ANY PANELS
FOR ACCESSORIES OR OPENINGS.

| Bill of Materials | | | | |
|-------------------|------|-----------|--------|--------|
| Qty | Mark | Profile | Finish | Length |
| | ES | 83E14DU-3 | | |
| | P | 8X25Z16 | | |
| | SA1 | L4X2x14GA | | |
| | | | | |
| | | | | |

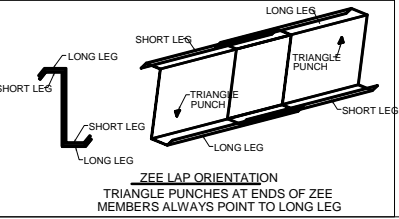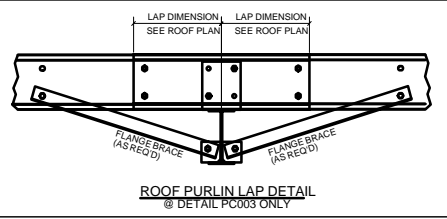

NOTES:

| | |
|-----------|---|
| PROJECT: | FOUNDATION/FRAMING PLAN |
| FILE NO.: | 81042022 |
| CLIENT: | MICHAEL WOOD |
| ADDRESS: | 8104 GREEN VALLEY DRIVE, FORT WORTH, TEXAS 76182 |
| SCOPE: | FOUNDATION/FRAMING PLAN |
| ENGINEER: | ANINDYA CHAKRABORTY, PE |
| DRAWN BY: | B.E. [] CHECKED BY: A.C., B.E. |

ENGINEERING FIRM F-22739

NORTEX STRUCTURAL LLC
PHONE: 817-470-5046
blake@nortestructural.com

| REVISIONS | |
|-----------|-------------|
| DATE | DESCRIPTION |
| | |
| | |
| | |
| | |
| | |

SCALE: N.T.S.
DRAWING NO.: E1