
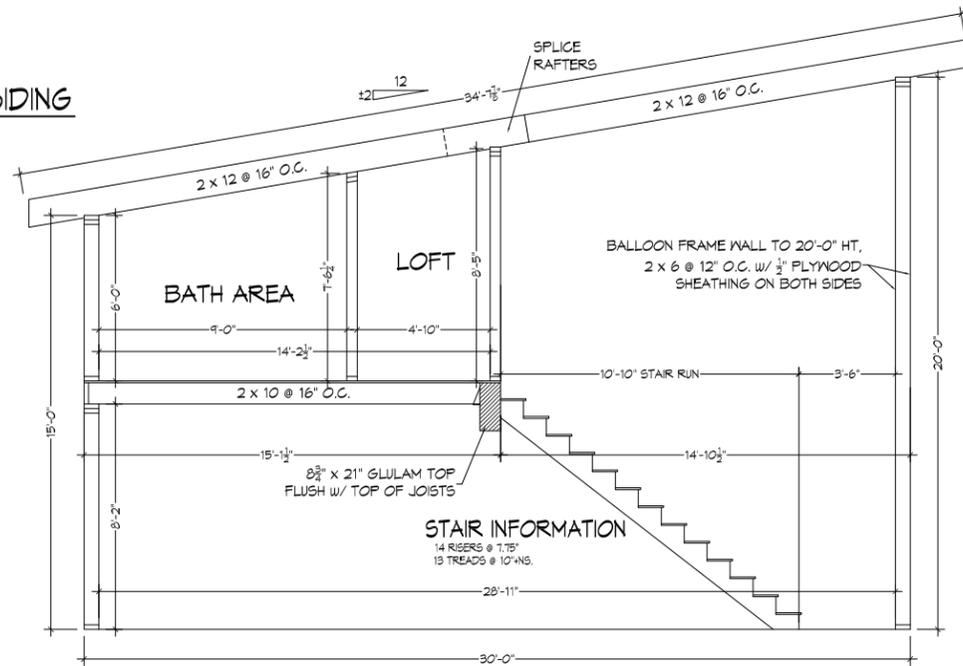
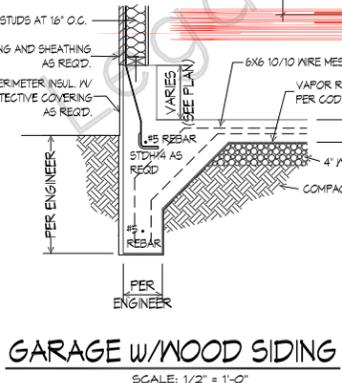


SQUARE FOOTAGE  
424 HEATED UPSTAIRS  
840 GARAGE & STORAGE  
1264 TOTAL

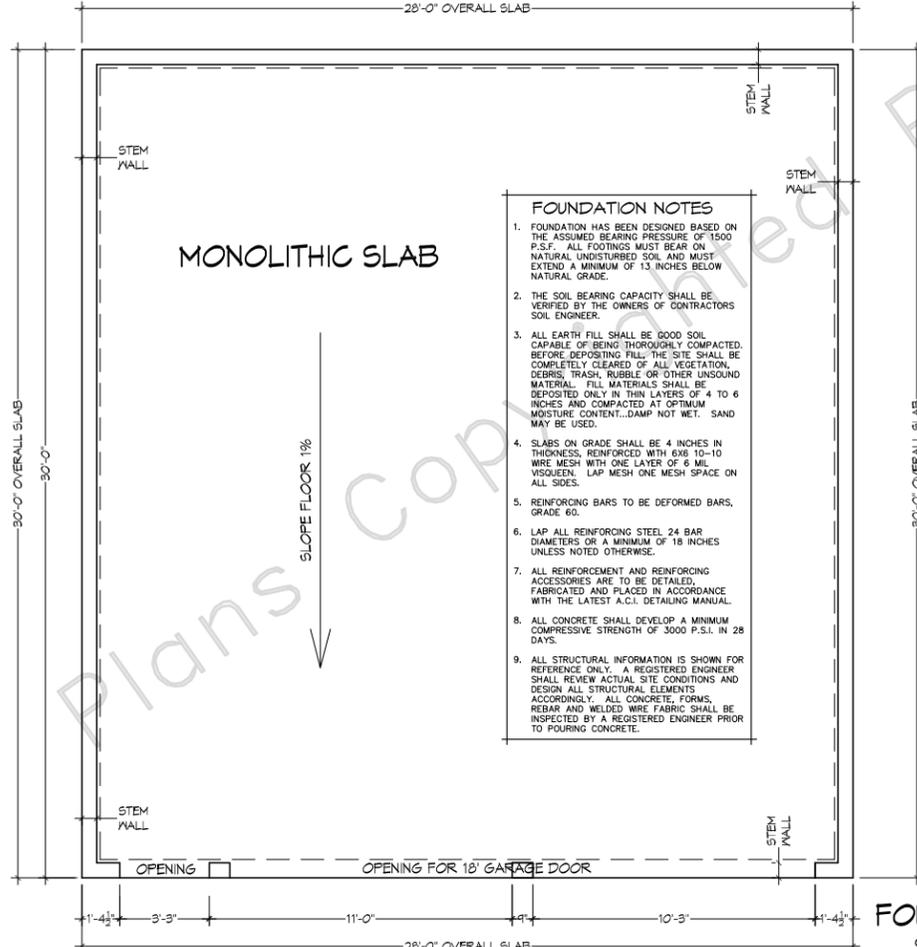

FILE	DATE	SCALE	DRAWN BY	PLAN NAME	PLAN NO.
	07-08-24	As Shown	STEVE V/LEVI W.		1 OF 2
<b>0424-840-G Garage (RRR)</b>					

© Copyright by Legacy Home Plans LLC  
REPRODUCTION OF ANY PORTION OF THESE DRAWINGS FOR ANY PURPOSE WITHOUT THE WRITTEN CONSENT OF LEGACY HOME PLANS LLC IS PROHIBITED. THESE DRAWINGS MAY BE USED FOR CONSTRUCTION OF ONE SINGLE UNIT AND NOT FOR REUSE OR REPRODUCTION. LOCAL VARIATIONS IN STANDARDS AND PRACTICES, PERMITTED, LOCAL VARIATIONS MAY BE NECESSARY. LEGACY HOME PLANS LLC IS NOT RESPONSIBLE FOR ANY CHANGES OR OMISSIONS THAT MAY BE MADE WITH LOCAL CODES AND ORDINANCES. ALL CLIENTS MUST EXCEED THE COST OF ORIGINAL PLANS.

**Legacy HOME PLANS**


PLANS YOU CAN BUILD YOUR LEGACY ON

5800 SUMMER AVENUE - MEMPHIS, TENNESSEE (901)754-4874


MEMBER

**A B D**


AMERICAN INSTITUTE OF BUILDING DESIGN

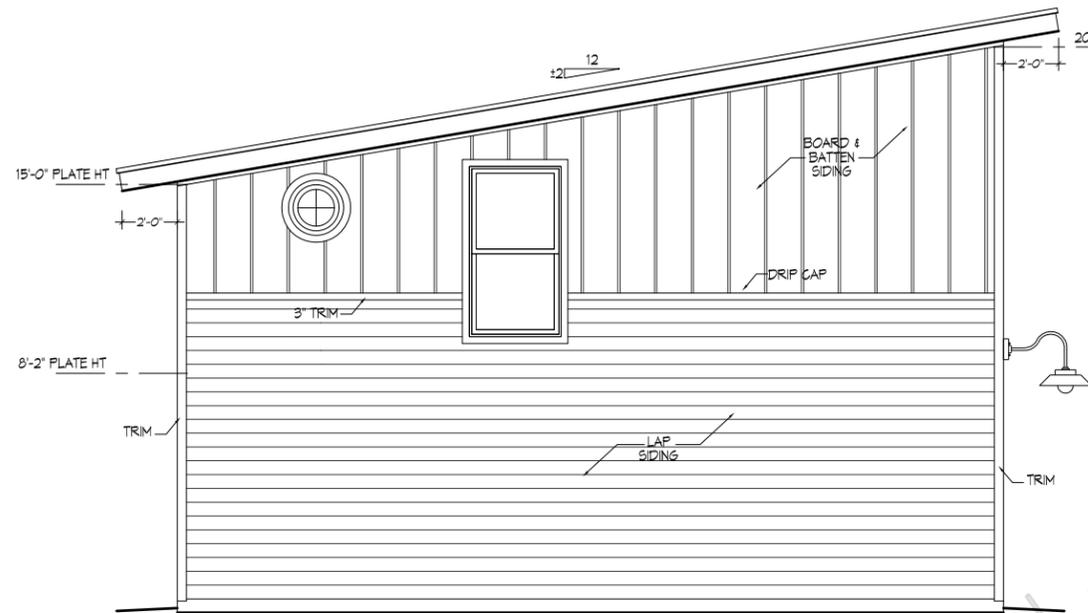


LEFT SIDE ELEVATION  
SCALE: 1/4" = 1'-0"

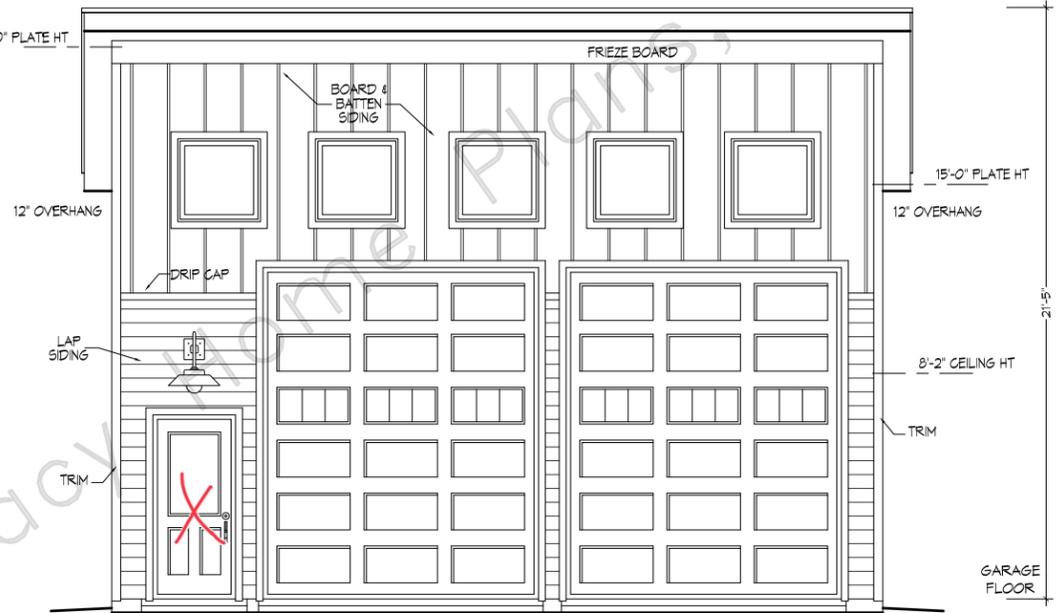

FRONT ELEVATION  
SCALE: 1/4" = 1'-0"

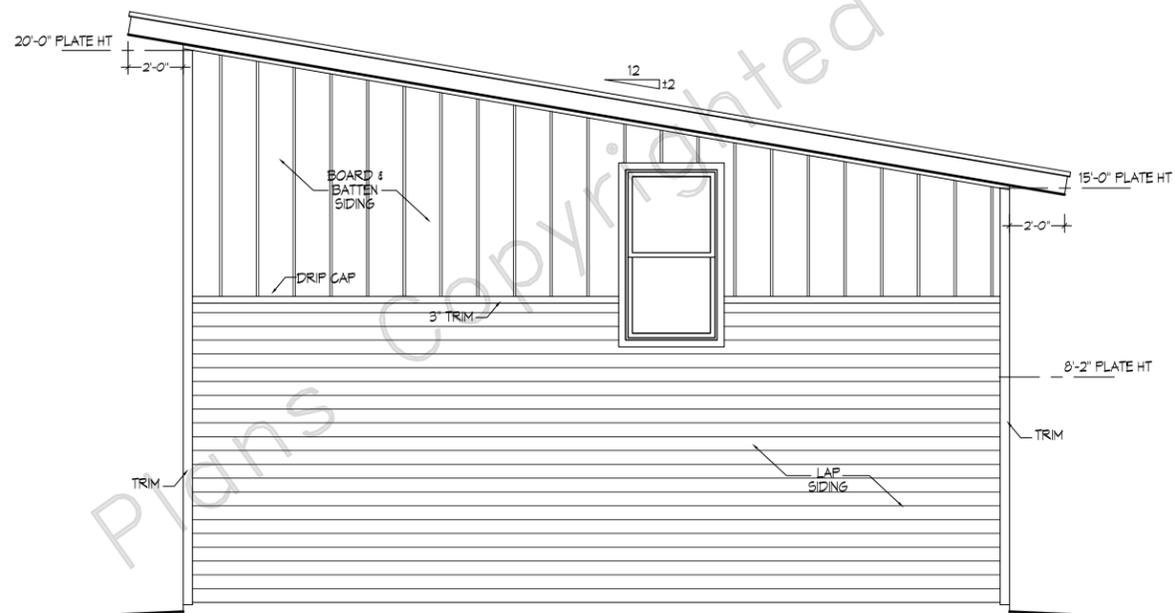

RIGHT SIDE ELEVATION  
SCALE: 1/4" = 1'-0"

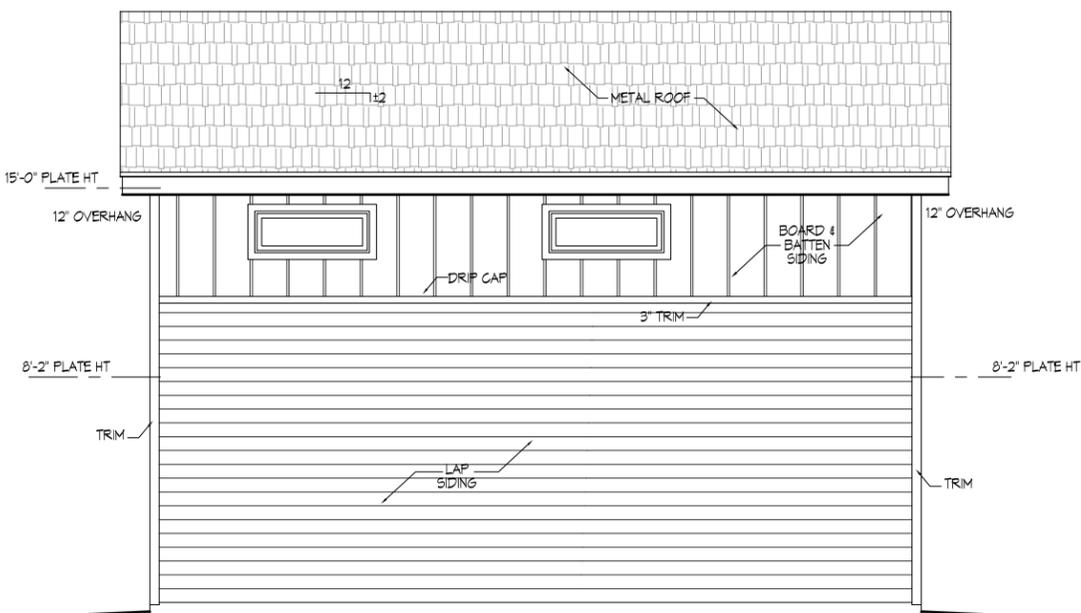

REAR ELEVATION  
SCALE: 1/4" = 1'-0"

SCALE	DATE	FILE
As Shown	07-08-24	
DRAWN BY	SHEET #	
STEVE V/LEVINA	2 OF 2	
PLAN NAME		
0424-840-G Garage (RRR)		
PLAN NO.		

© Copyright by Legacy Home Plans LLC  
 REPRODUCTION OF ANY PORTION OF THESE DRAWINGS FOR ANY PURPOSE WITHOUT THE WRITTEN PERMISSION OF LEGACY HOME PLANS LLC IS PROHIBITED. THESE DRAWINGS ARE PROVIDED AS A GUIDE ONLY. LOCAL VARIATIONS IN STANDARDS AND PRACTICES, MATERIALS, LOCAL VARIATIONS MAY VARY WITH LOCATION AND CHANGE FROM TIME TO TIME. LEGACY HOME PLANS LLC AND ITS REPRESENTATIVES, AND WE BE RESPONSIBLE FOR ALL DETAILS AND DIMENSIONS, AND REQUIREMENTS IN YOUR AREA. AN AGREEMENT IS REQUIRED FOR ALL CLIENTS TO EXCEED THE COST OF ORIGINAL PLANS.

**Legacy HOME PLANS**  
 PLANS YOU CAN BUILD YOUR LEGACY ON  
 5800 SUMMER AVENUE - MEMPHIS, TENNESSEE (901) 254-0874

MEMBER  
**A B D**  
 AMERICAN INSTITUTE OF BUILDING DESIGN

