


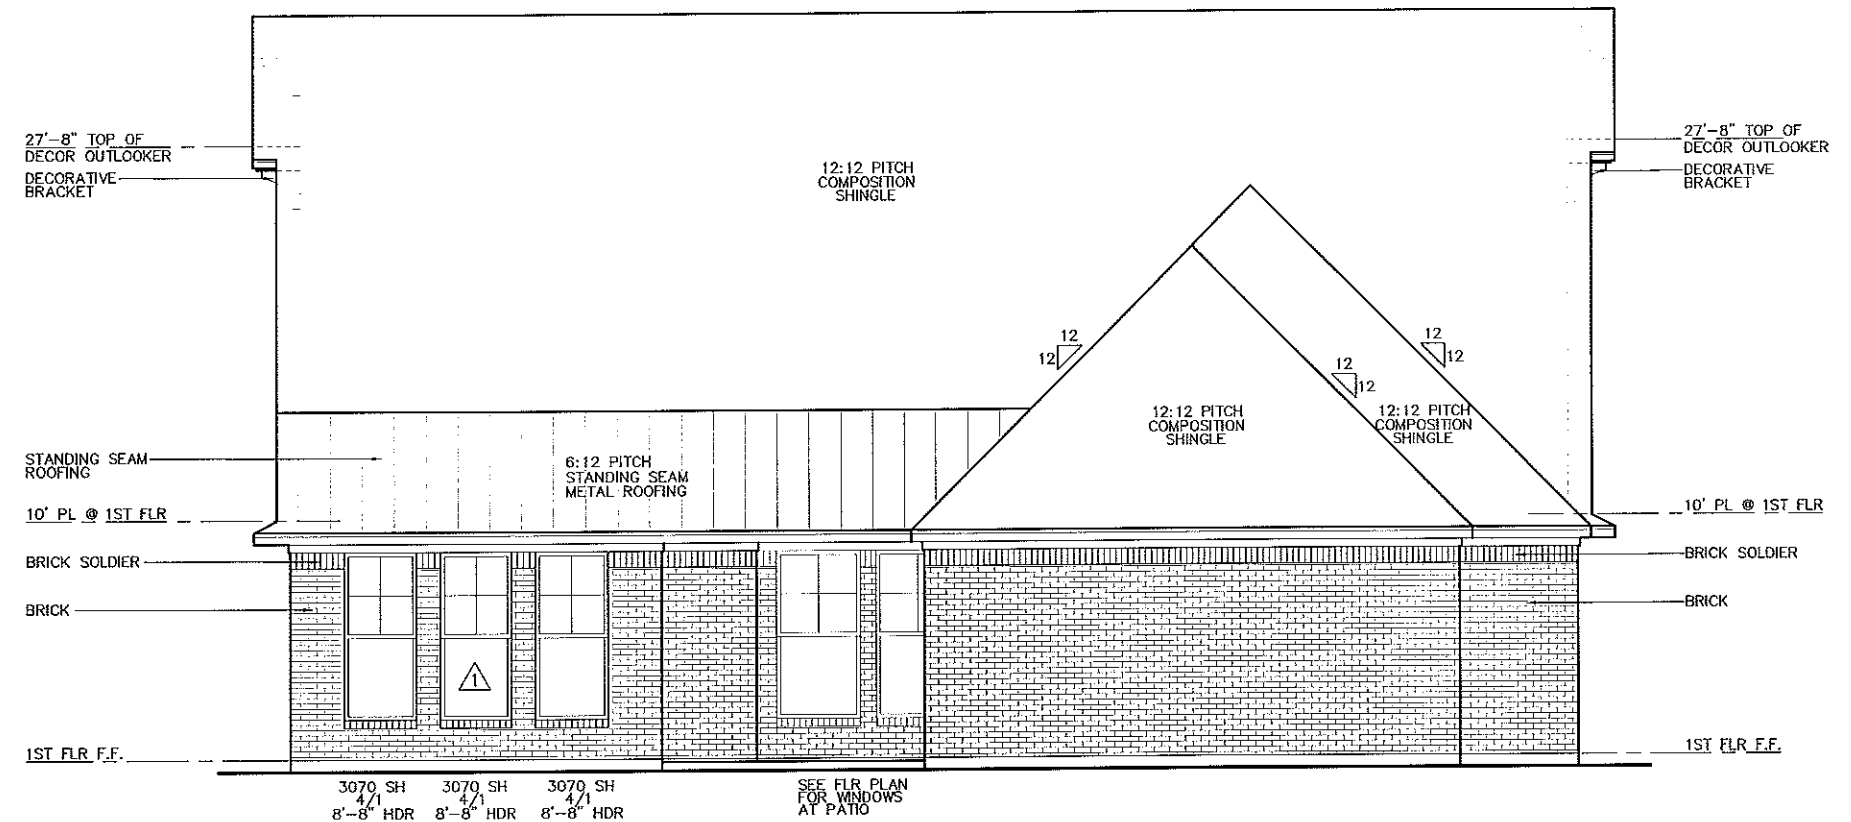

2 REAR ELEVATION
SCALE: 1/8" = 1'-0"



1 FRONT ELEVATION
SCALE: 1/8" = 1'-0"



Please Note: Before construction the purchaser, builder, or contractor must verify dimensions, compliance with all governing codes and ordinances, and incorporate site conditions. Only a qualified designer, architect, or structural engineer should be permitted to alter these plans. These plans are an instrument of service and shall remain the property of the Architect and are not to be reused, or reproduced in any manner without the written permission of the Architect of record.

**CHRIS TRENT FAMILY
RESIDENCE**
NORTH RICHLAND HILLS, TEXAS



1152 VALLEY OAKS DRIVE
LEWISVILLE, TEXAS 75067
972-313-5269


REVISIONS

No. DATE
1 05-28-19


PROJ. No. TRENT-CHRIS
DRAWN BY: M. WAINSCOTT
CHECKED BY: M. WAINSCOTT
ISSUE DATE: 04-05-19

SHEET No.
A3.1

F&R Elevs

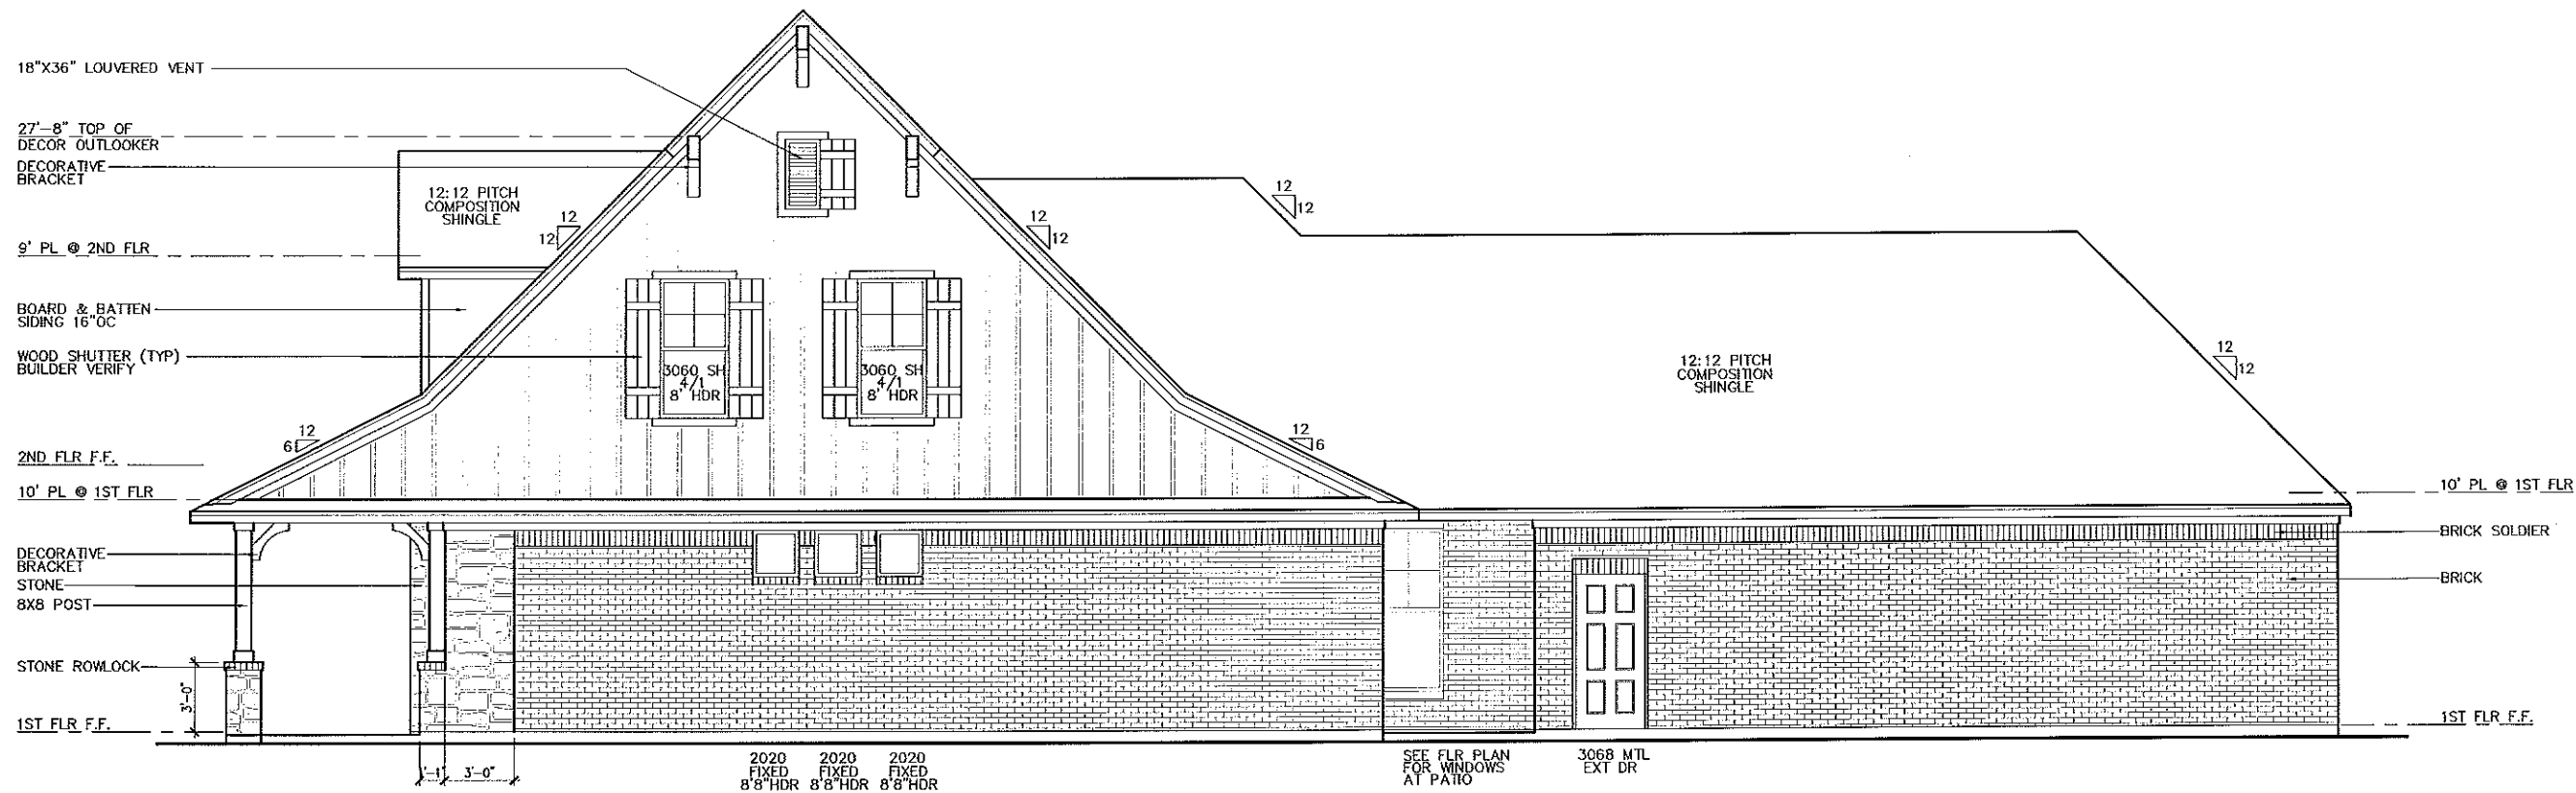

2 RIGHT SIDE ELEVATION
SCALE: 1/8" = 1'-0"

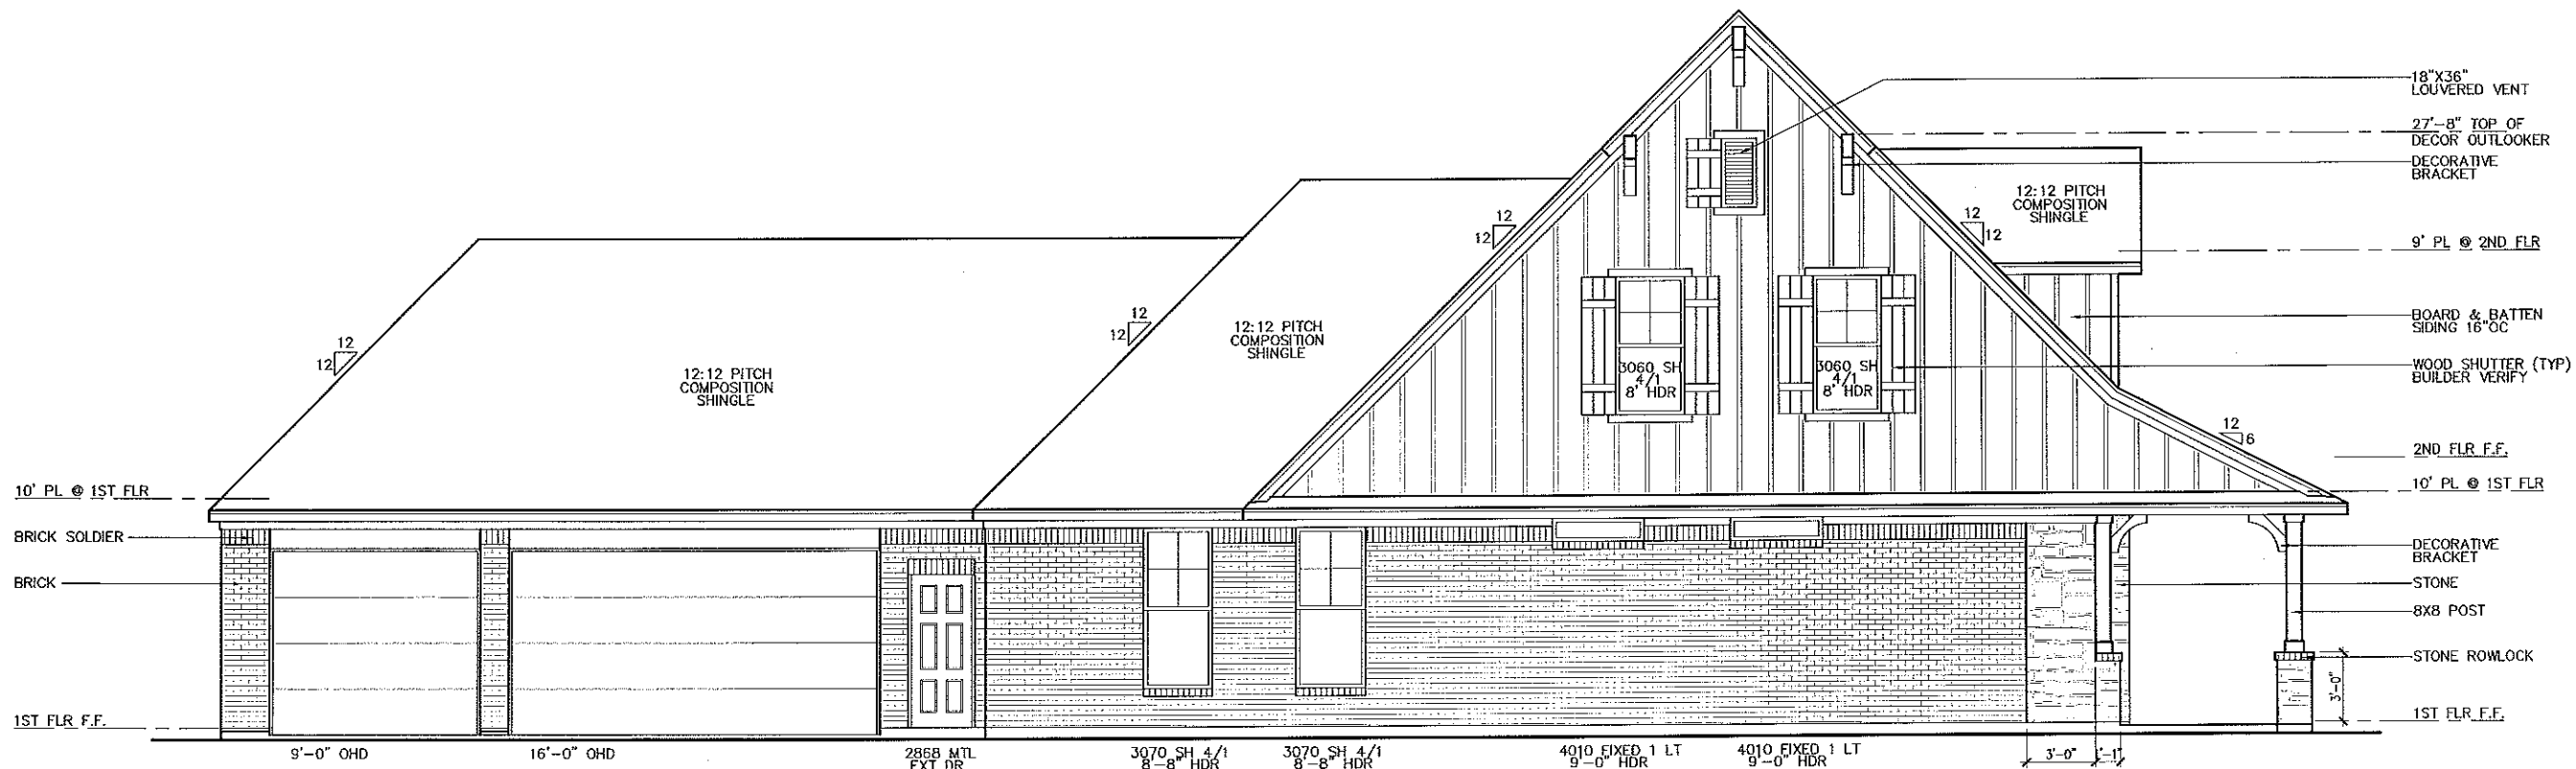

1 LEFT SIDE ELEVATION
SCALE: 1/8" = 1'-0"



Please Note: Before construction the purchaser, builder, or contractor must verify dimensions, materials, and construction details with the architect. The architect's responsibility is limited to the design and construction of the building. The architect is not responsible for the construction of the building.

**CHRIS TRENT FAMILY
RESIDENCE**
NORTH RICHLANDS HILLS, TEXAS



1152 VALLEY OAKS DRIVE
LEWISVILLE, TEXAS 75067
972-313-5269

REVISIONS
No. DATE

PROJ. No. TRENT-CHRIS
DRAWN BY: M. WAINWRIGHT
CHECKED BY: M. WAINWRIGHT
ISSUE DATE: 04-05-19

SHEET No.
A3.2
L&R Elevs