

FACADE MATERIALS				
	MATERIAL	COLOR	SQUARE FOOTAGE (SF) TOTAL - 6,254 SF	PERCENT
	CLADDING TILE - A	TAN / OR SIMILAR	1,425 SF	23%
	STUCCO - B	SANDSTONE / OR SIMILAR	1,886 SF	30%
	LIMESTONE TILE - C	ADOBE BUFF / OR SIMILAR	885 SF	14%
	WOOD VINYL SIDING - D	BROWN / OR SIMILAR	565 SF	9%
	STUCCO - E	WHITE / OR SIMILAR	271 SF	4%
	ALUMINUM WINDOWS	CLEAR GLASS / BRONZE ALUMINUM	1,222 SF	20%

EAST ELEVATION - CLAREMONT STREET

3/32"=1'-0"



ARTICULATION DIAGRAM

3/32" = 1'-0"



SOUTH ELEVATION - BISHOP STREET

3/32"=1'-0"

ARTICULATION DIAGRAM

3/32" = 1'-0"

FACADE MATERIALS				
	MATERIAL	COLOR	SQUARE FOOTAGE (SF) TOTAL - 12,019 SF	PERCENT
	CLADDING TILE - A	TAN / OR SIMILAR	1,990 SF	17%
	STUCCO - B	SANDSTONE / OR SIMILAR	4,738 SF	39%
	LIMESTONE TILE - C	ADOBE BUFF / OR SIMILAR	1,502 SF	13%
	WOOD VINYL SIDING - D	BROWN / OR SIMILAR	1,375 SF	11%
	ALUMINUM WINDOWS	CLEAR GLASS / BRONZE ALUMINUM	2,405 SF	20%



AVILA+
CASTILLO

Architecture & Construction

614 N. Bishop Ave. #2
Dallas Texas 75254
214.478.2645
noe@avilacastillo.com



NOT FOR PERMITTING OR CONSTRUCTION

A PROJECT FOR:

HOMewood
SUITES by Hilton™

MM3 HOSPITALITY
9425 SAGRADA PARK
FORT WORTH, TX

REVISIONS:

PROJECT NUMBER:
AC082823

ISSUE:

REVIEW SET

SHEET TITLE:

ELEVATIONS

SHEET NO.

A2-1




WEST ELEVATION - BOULEVARD 26 / SH 26
3/32"=1'-0"

01
A2-2

FACADE MATERIALS				
	MATERIAL	COLOR	SQUARE FOOTAGE (SF) TOTAL - 6,306 SF	PERCENT
	CLADDING TILE - A	TAN / OR SIMILAR	722 SF	11%
	STUCCO - B	SANDSTONE / OR SIMILAR	1,672 SF	27%
	LIMESTONE TILE - C	ADOBE BUFF / OR SIMILAR	463 SF	7%
	WOOD VINYL SIDING - D	BROWN / OR SIMILAR	2,824 SF	42%
	ALUMINUM WINDOWS	CLEAR GLASS / BRONZE ALUMINUM	825 SF	13%

ARTICULATION DIAGRAM

3/32" = 1'-0"

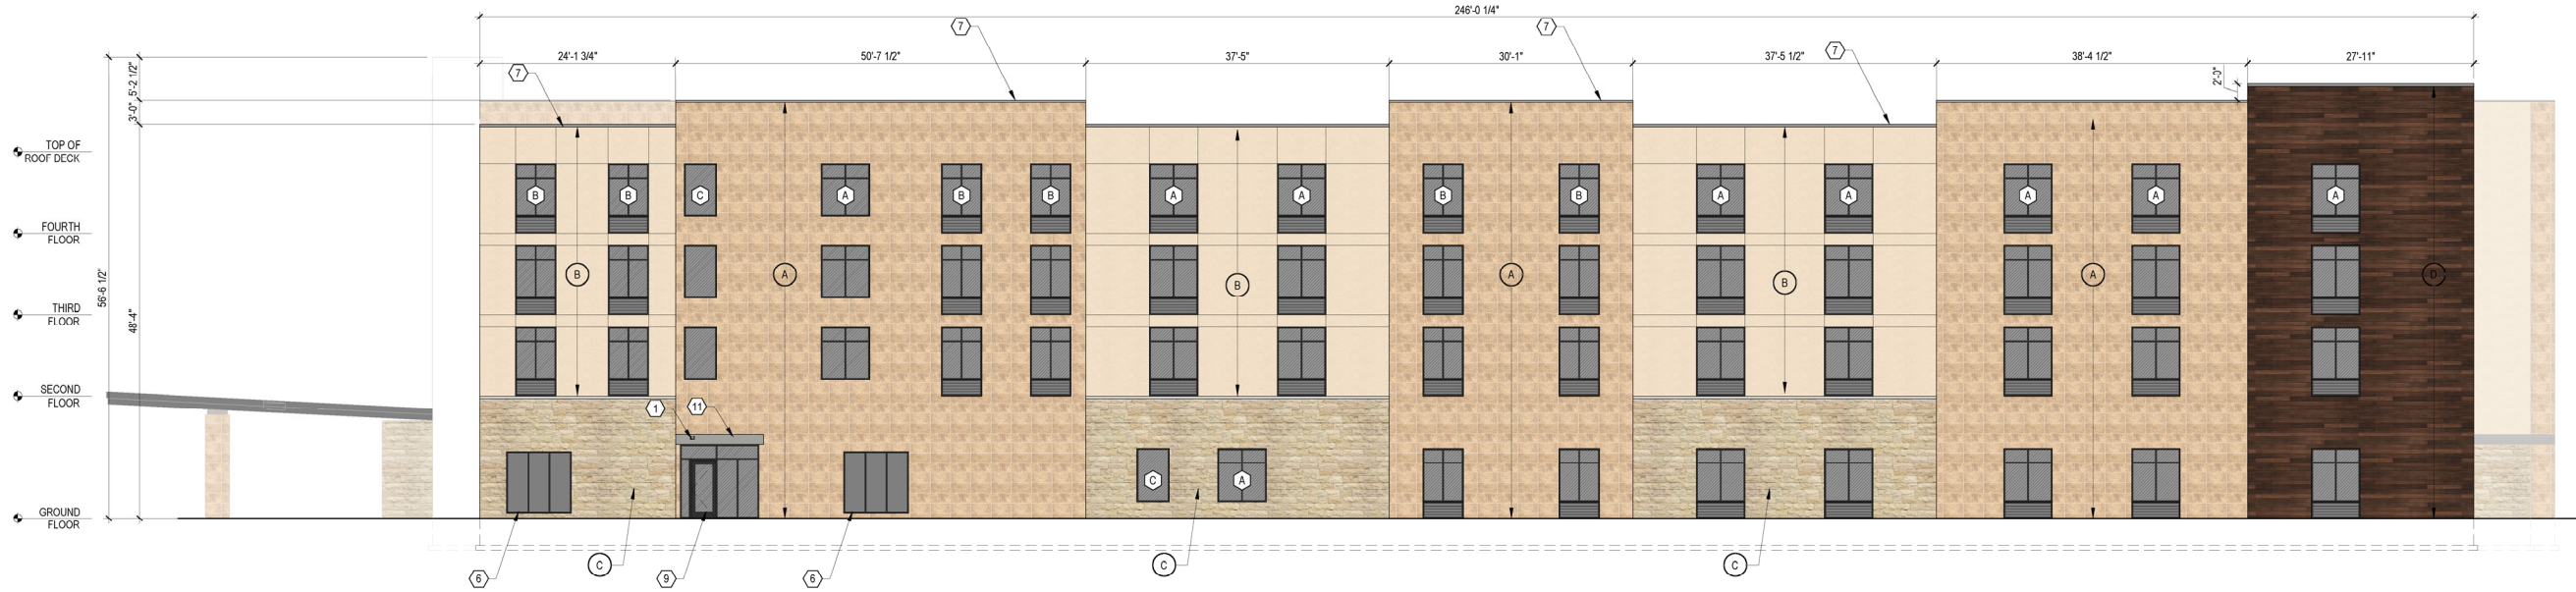

NORTH ELEVATION - RODGER LINE DRIVE
3/32"=1'-0"

02
A2-2

FACADE MATERIALS				
	MATERIAL	COLOR	SQUARE FOOTAGE (SF) TOTAL - 12,196 SF	PERCENT
	CLADDING TILE - A	TAN / OR SIMILAR	4,282 SF	35%
	STUCCO - B	SANDSTONE / OR SIMILAR	2,976 SF	24%
	LIMESTONE TILE - C	ADOBE BUFF / OR SIMILAR	1,450 SF	12%
	WOOD VINYL SIDING - D	BROWN / OR SIMILAR	1,324 SF	11%
	ALUMINUM WINDOWS	CLEAR GLASS / BRONZE ALUMINUM	2,182 SF	18%

ARTICULATION DIAGRAM

3/32" = 1'-0"



AVILA+
CASTILLO

Architecture & Construction

614 N. Bishop Ave. #2
Dallas Texas 75254
214.478.2645
noe@avilacastillo.com



NOT FOR PERMITTING OR CONSTRUCTION

A PROJECT FOR:
**HOMEWOOD
SUITES** by Hilton™

MM3 HOSPITALITY
9425 SAGRADA PARK
FORT WORTH, TX

REVISIONS:

PROJECT NUMBER:
AC082823

ISSUE:

REVIEW SET

SHEET TITLE:
ELEVATIONS

SHEET NO.

A2-2