



WARD ARCHITECTURE PLLC
609 CHEEK SPARGER ROAD SUITE 118
COLLEYVILLE, TEXAS 76034


PHASE TWO SITE PLAN
8825 NORTH TARRANT PARKWAY
NORTH RICHLAND HILLS, TEXAS

Issue: site plan submittal 06/10/2016
Sheet Title

SCREENING PLAN


L-1

Sheet Number

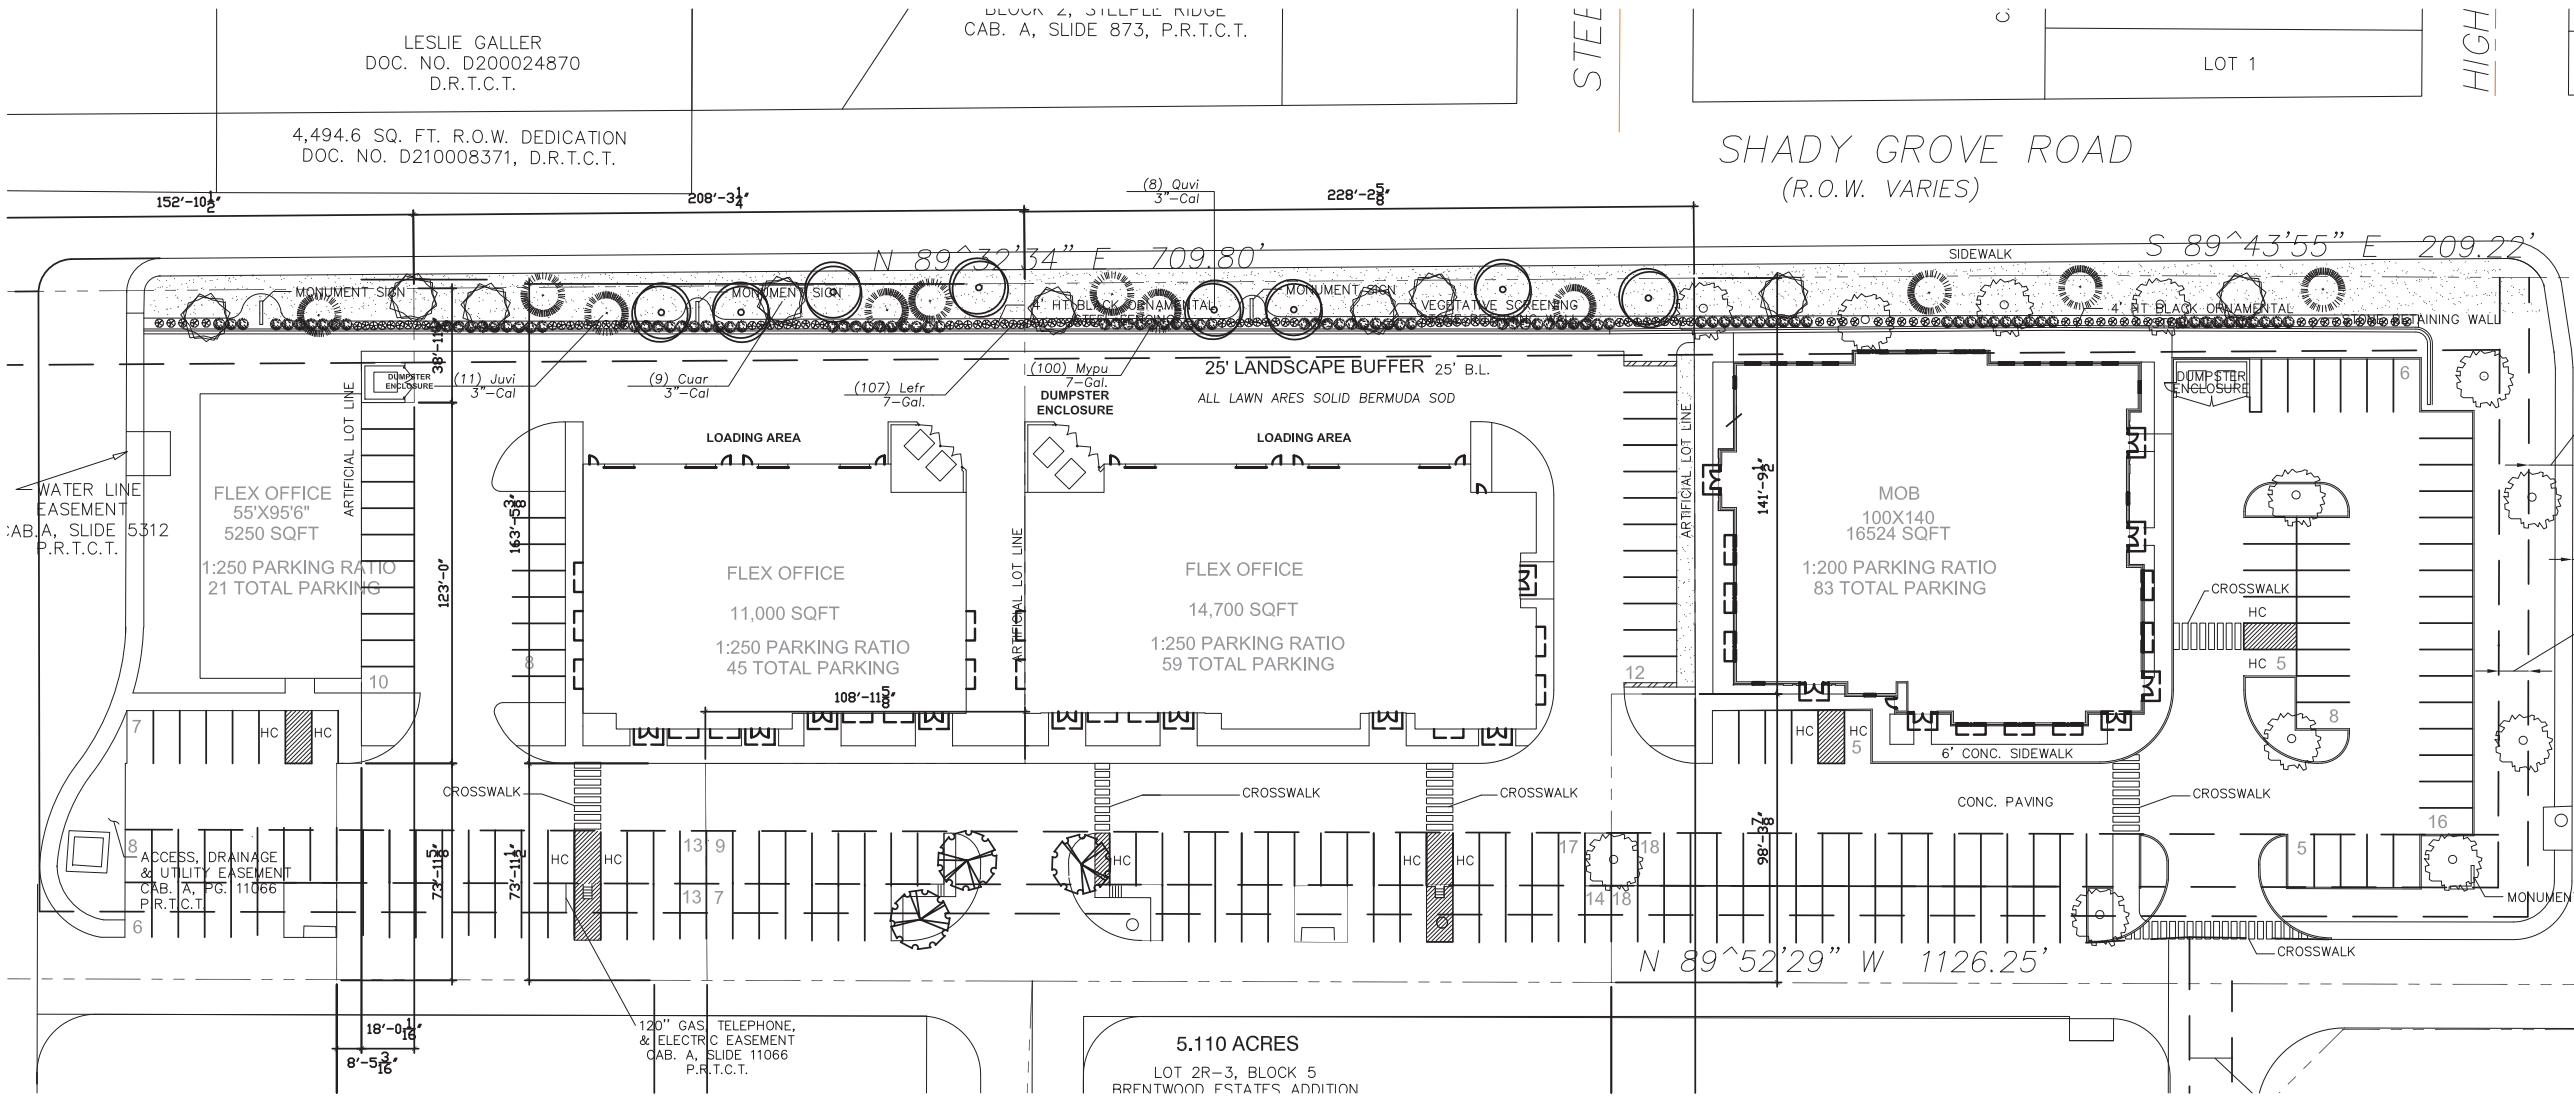

PLANT LIST

Symbol	Quantity	Code Name	Scientific Name	Common Name	Planting Size
	3	Qush	Quercus shumardii	Shumard oak	3"-Cal
	107	Lefr	Leucophyllum frutescens	Texas ranger	7-Gal.
	100	Mypu	Myrica pusilla	Dwarf Wax Myrtle	7-Gal.
	11	Juvi	Juniperus virginiana	Eastern red cedar	3"-Cal
	9	Cuar	Cupressus arizonica	Arizona cypress	3"-Cal
	8	Quvi	Quercus virginiana	Southern live oak	3"-Cal

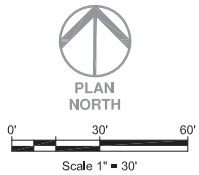

THIS ELECTRONIC DRAWING FILE IS RELEASED UNDER THE AUTHORITY OF GREG CUPPETT, LANDSCAPE ARCHITECT REGISTRATION NUMBER 2876 ON 10/06/16, WHO MAINTAINS THE ORIGINAL FILE. THIS ELECTRONIC DRAWING FILE MAY BE USED AS A BACKGROUND DRAWING. PURSUANT TO RULE 3.103(P) OF THE RULES AND REGULATIONS OF THE TEXAS BOARD OF ARCHITECTURAL EXAMINERS, THE USER OF THIS ELECTRONIC DRAWING FILE AGREES TO ASSUME ALL RESPONSIBILITY FOR ANY MODIFICATION TO OR USE OF THIS DRAWING FILE THAT IS INCONSIDERATE WITH THE REQUIREMENTS OF THE RULES AND REGULATIONS OF THE TEXAS BOARD OF ARCHITECTURAL EXAMINERS. NO PERSON MAY MAKE MODIFICATIONS TO THIS ELECTRONIC DRAWING FILE WITHOUT THE LANDSCAPE ARCHITECT'S EXPRESS WRITTEN PERMISSION.