



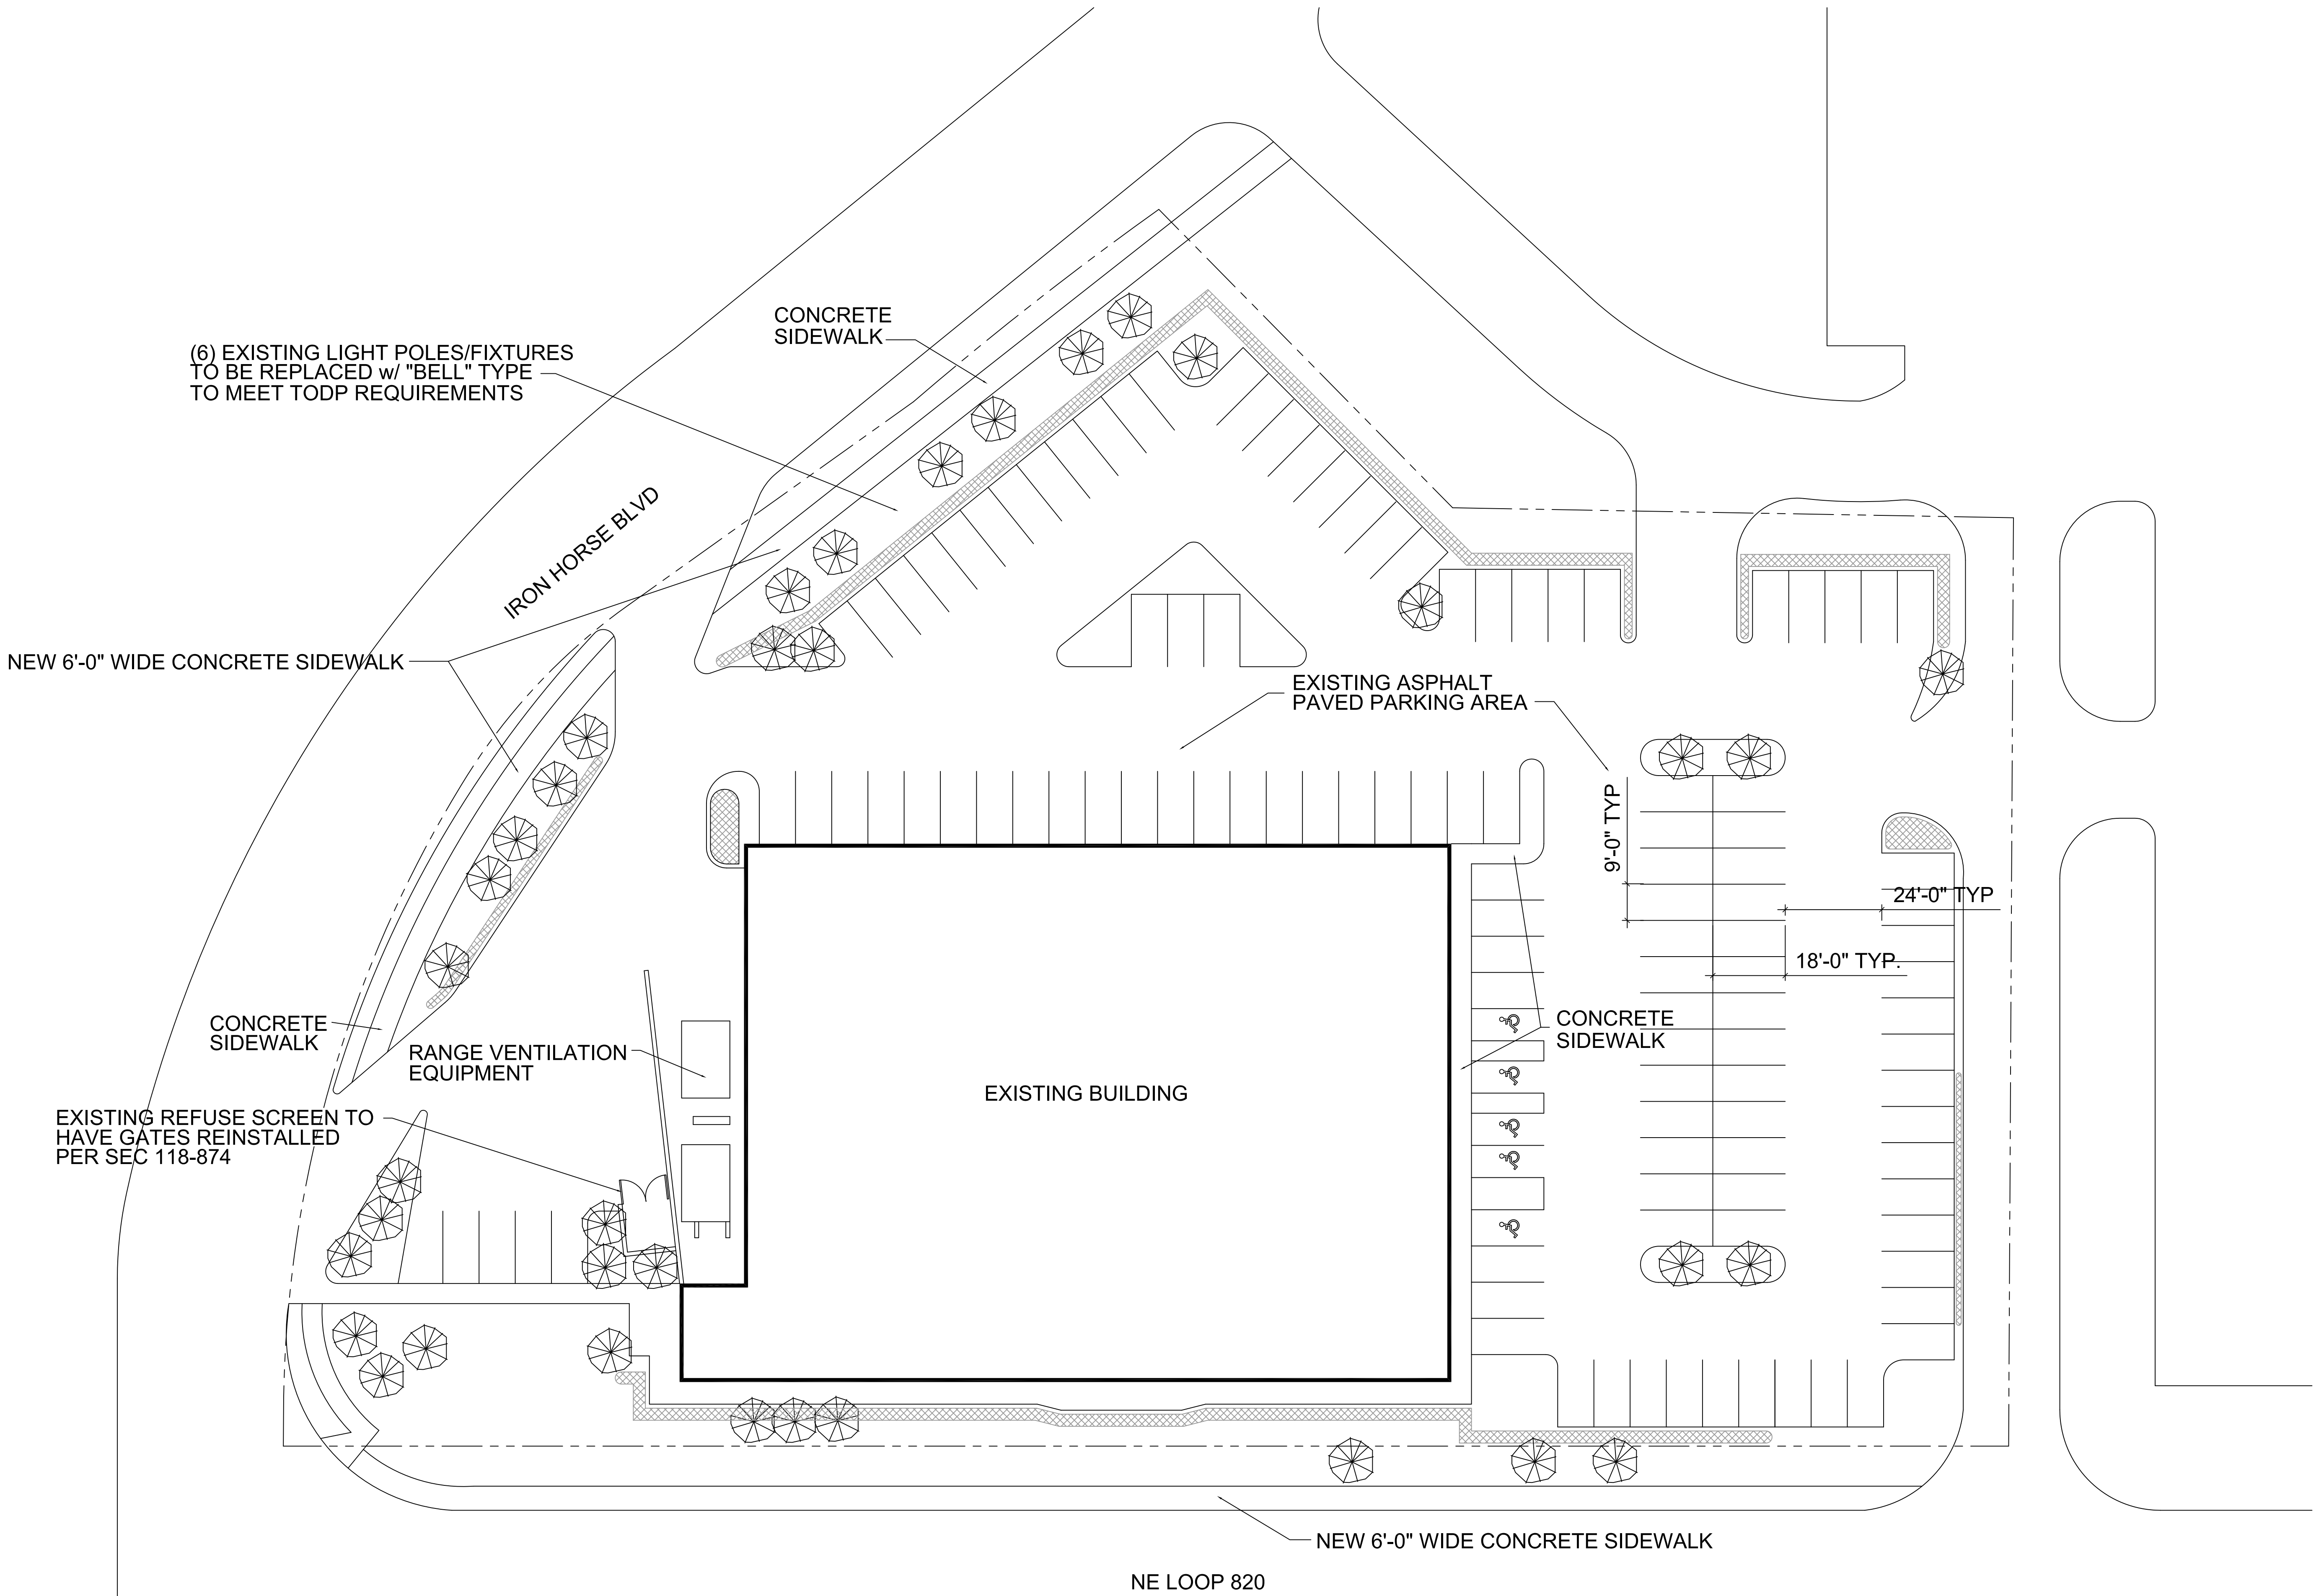

1 EXISTING SITE PLAN
SCALE: 1" = 20'-0"


 


REV	DATE	DESCRIPTION
10-31-16	REV #1	

NEW FACILITY FOR:
POINT BLANK RANGES
NORTH RICHLAND HILLS, TX

SHEET TITLE:
EXISTING SITE PLAN
PROJECT: ORIGINAL ISSUE: 9-15-16
SHEET NUMBER:

S1.0

 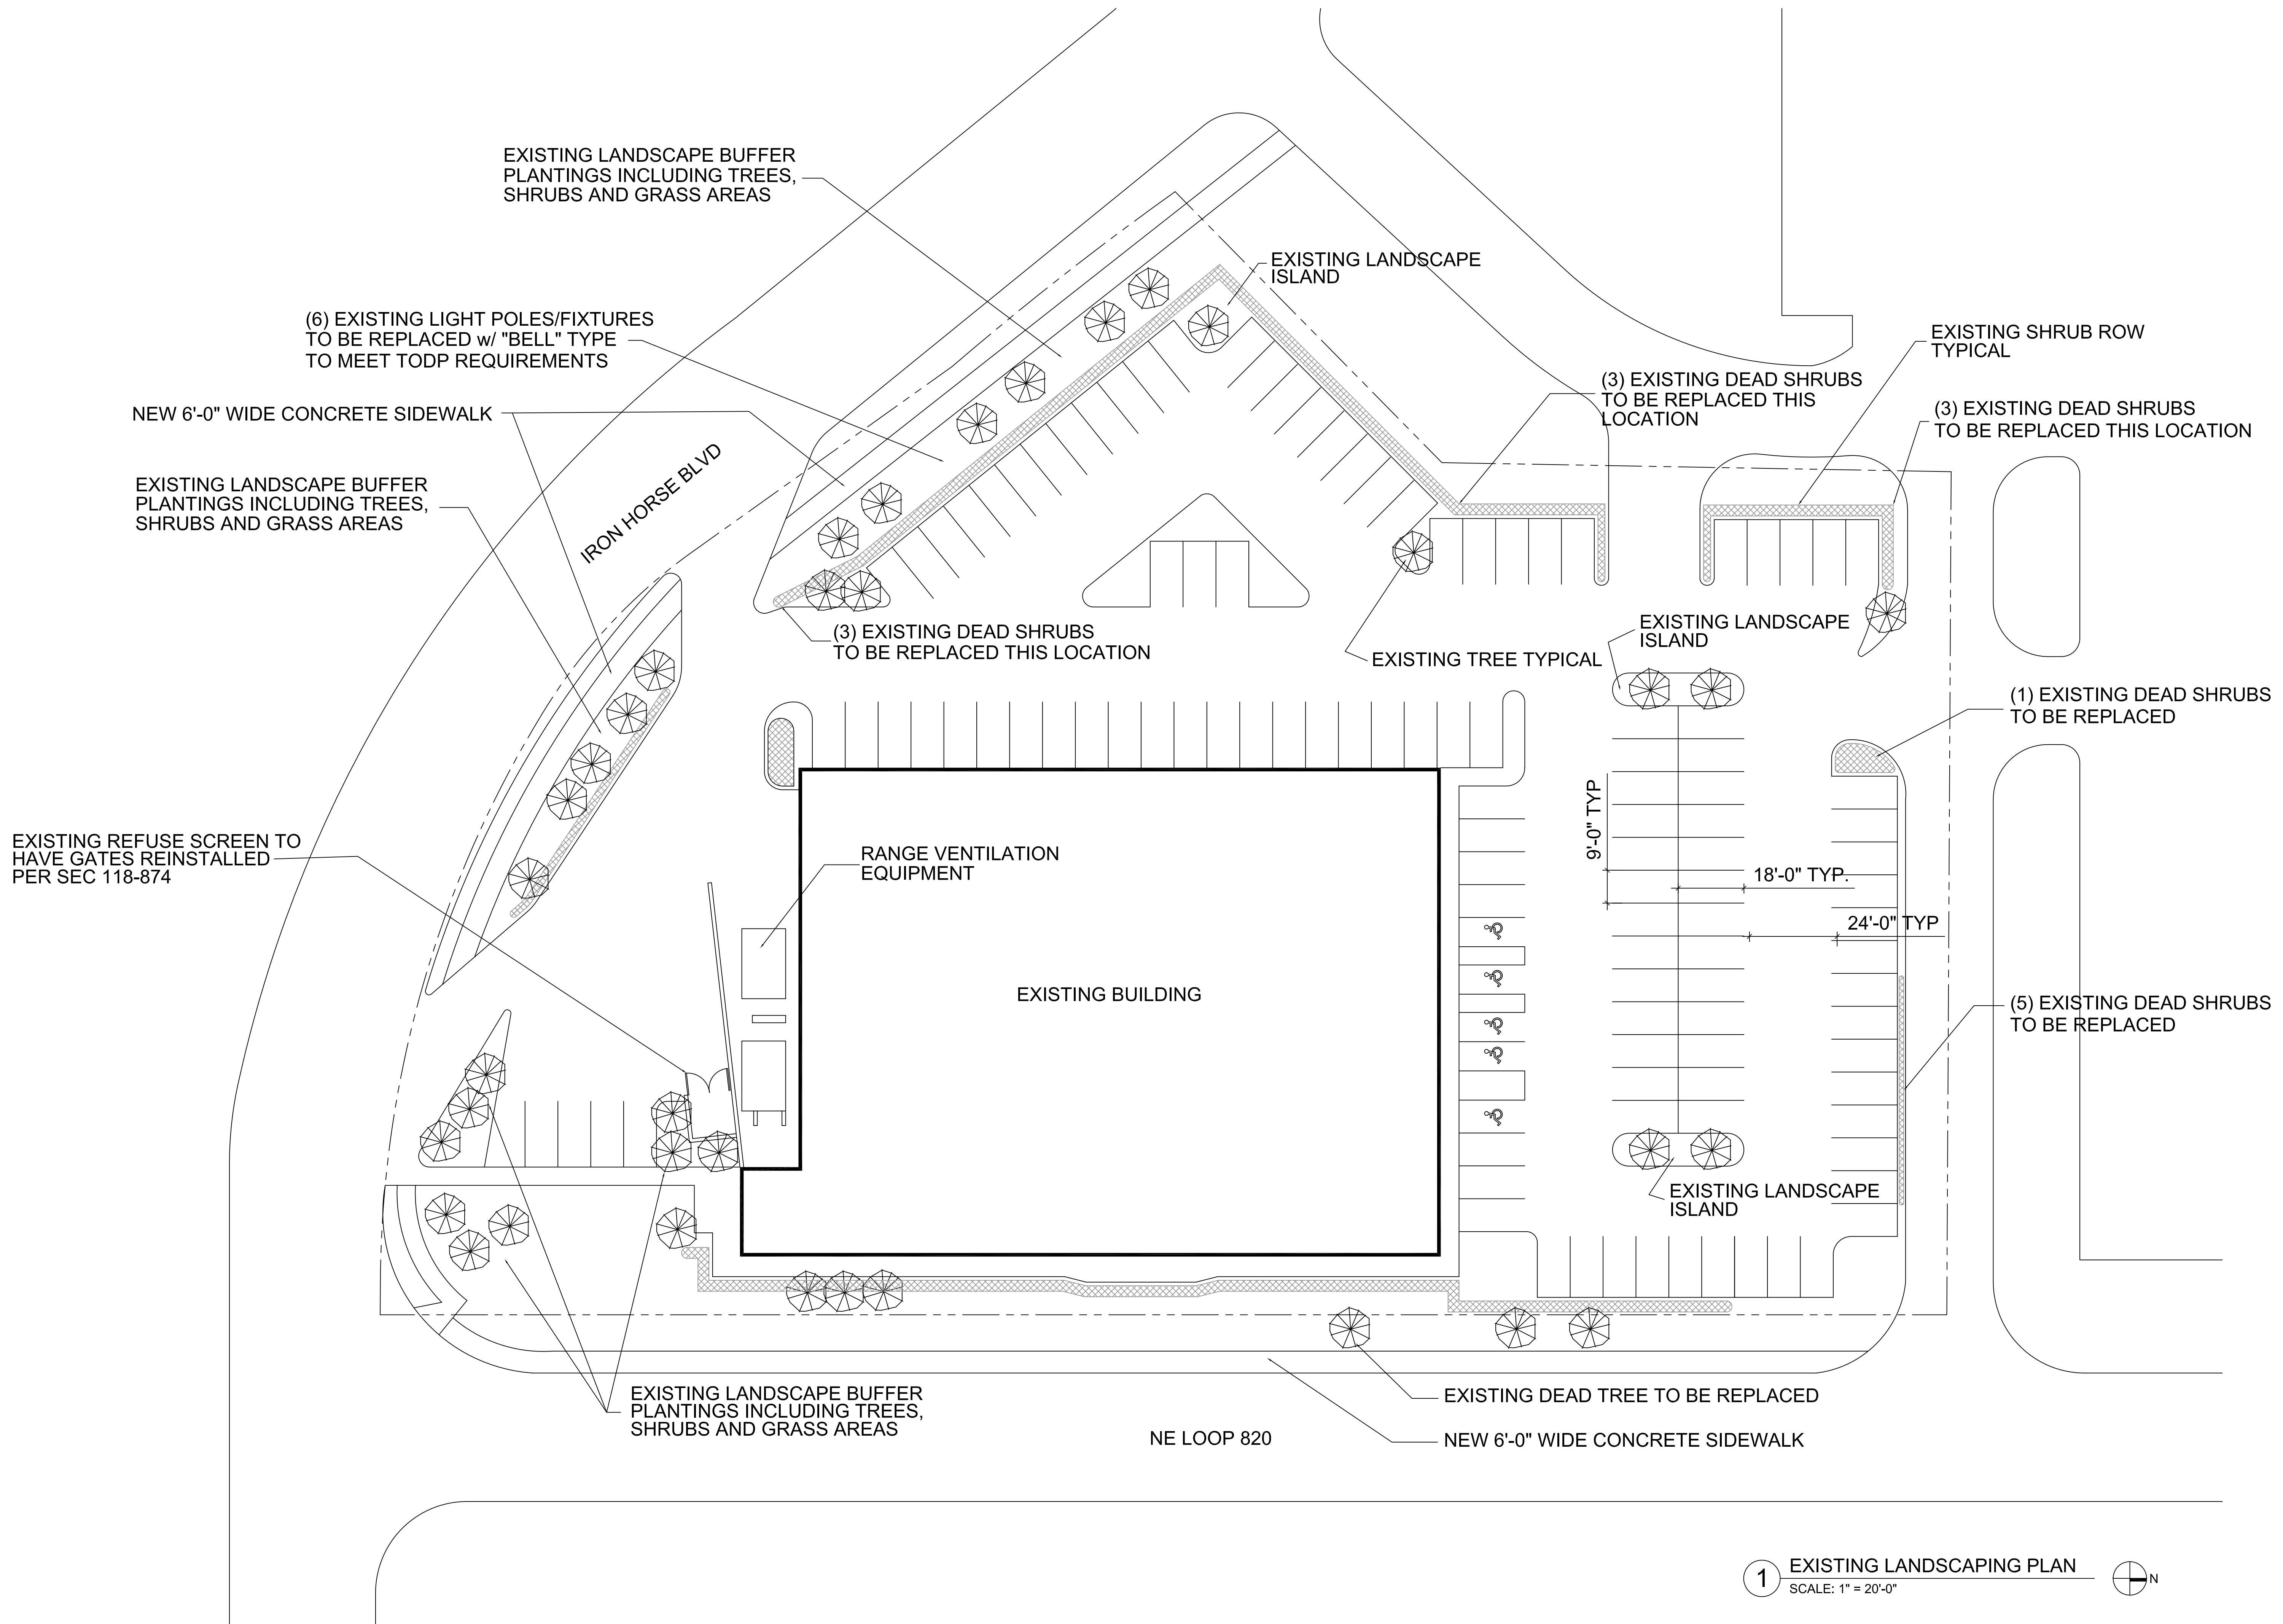

REV	DATE	DESCRIPTION
10-31-16	REV #1	

**NEW FACILITY FOR:
POINT BLANK RANGES
NORTH RICHLAND HILLS, TX**


SHEET TITLE:
EXISTING LANDSCAPING PLAN

PROJECT:
ORIGINAL ISSUE: 9-15-16


SHEET NUMBER:

S1.1

DO NOT SCALE DRAWING

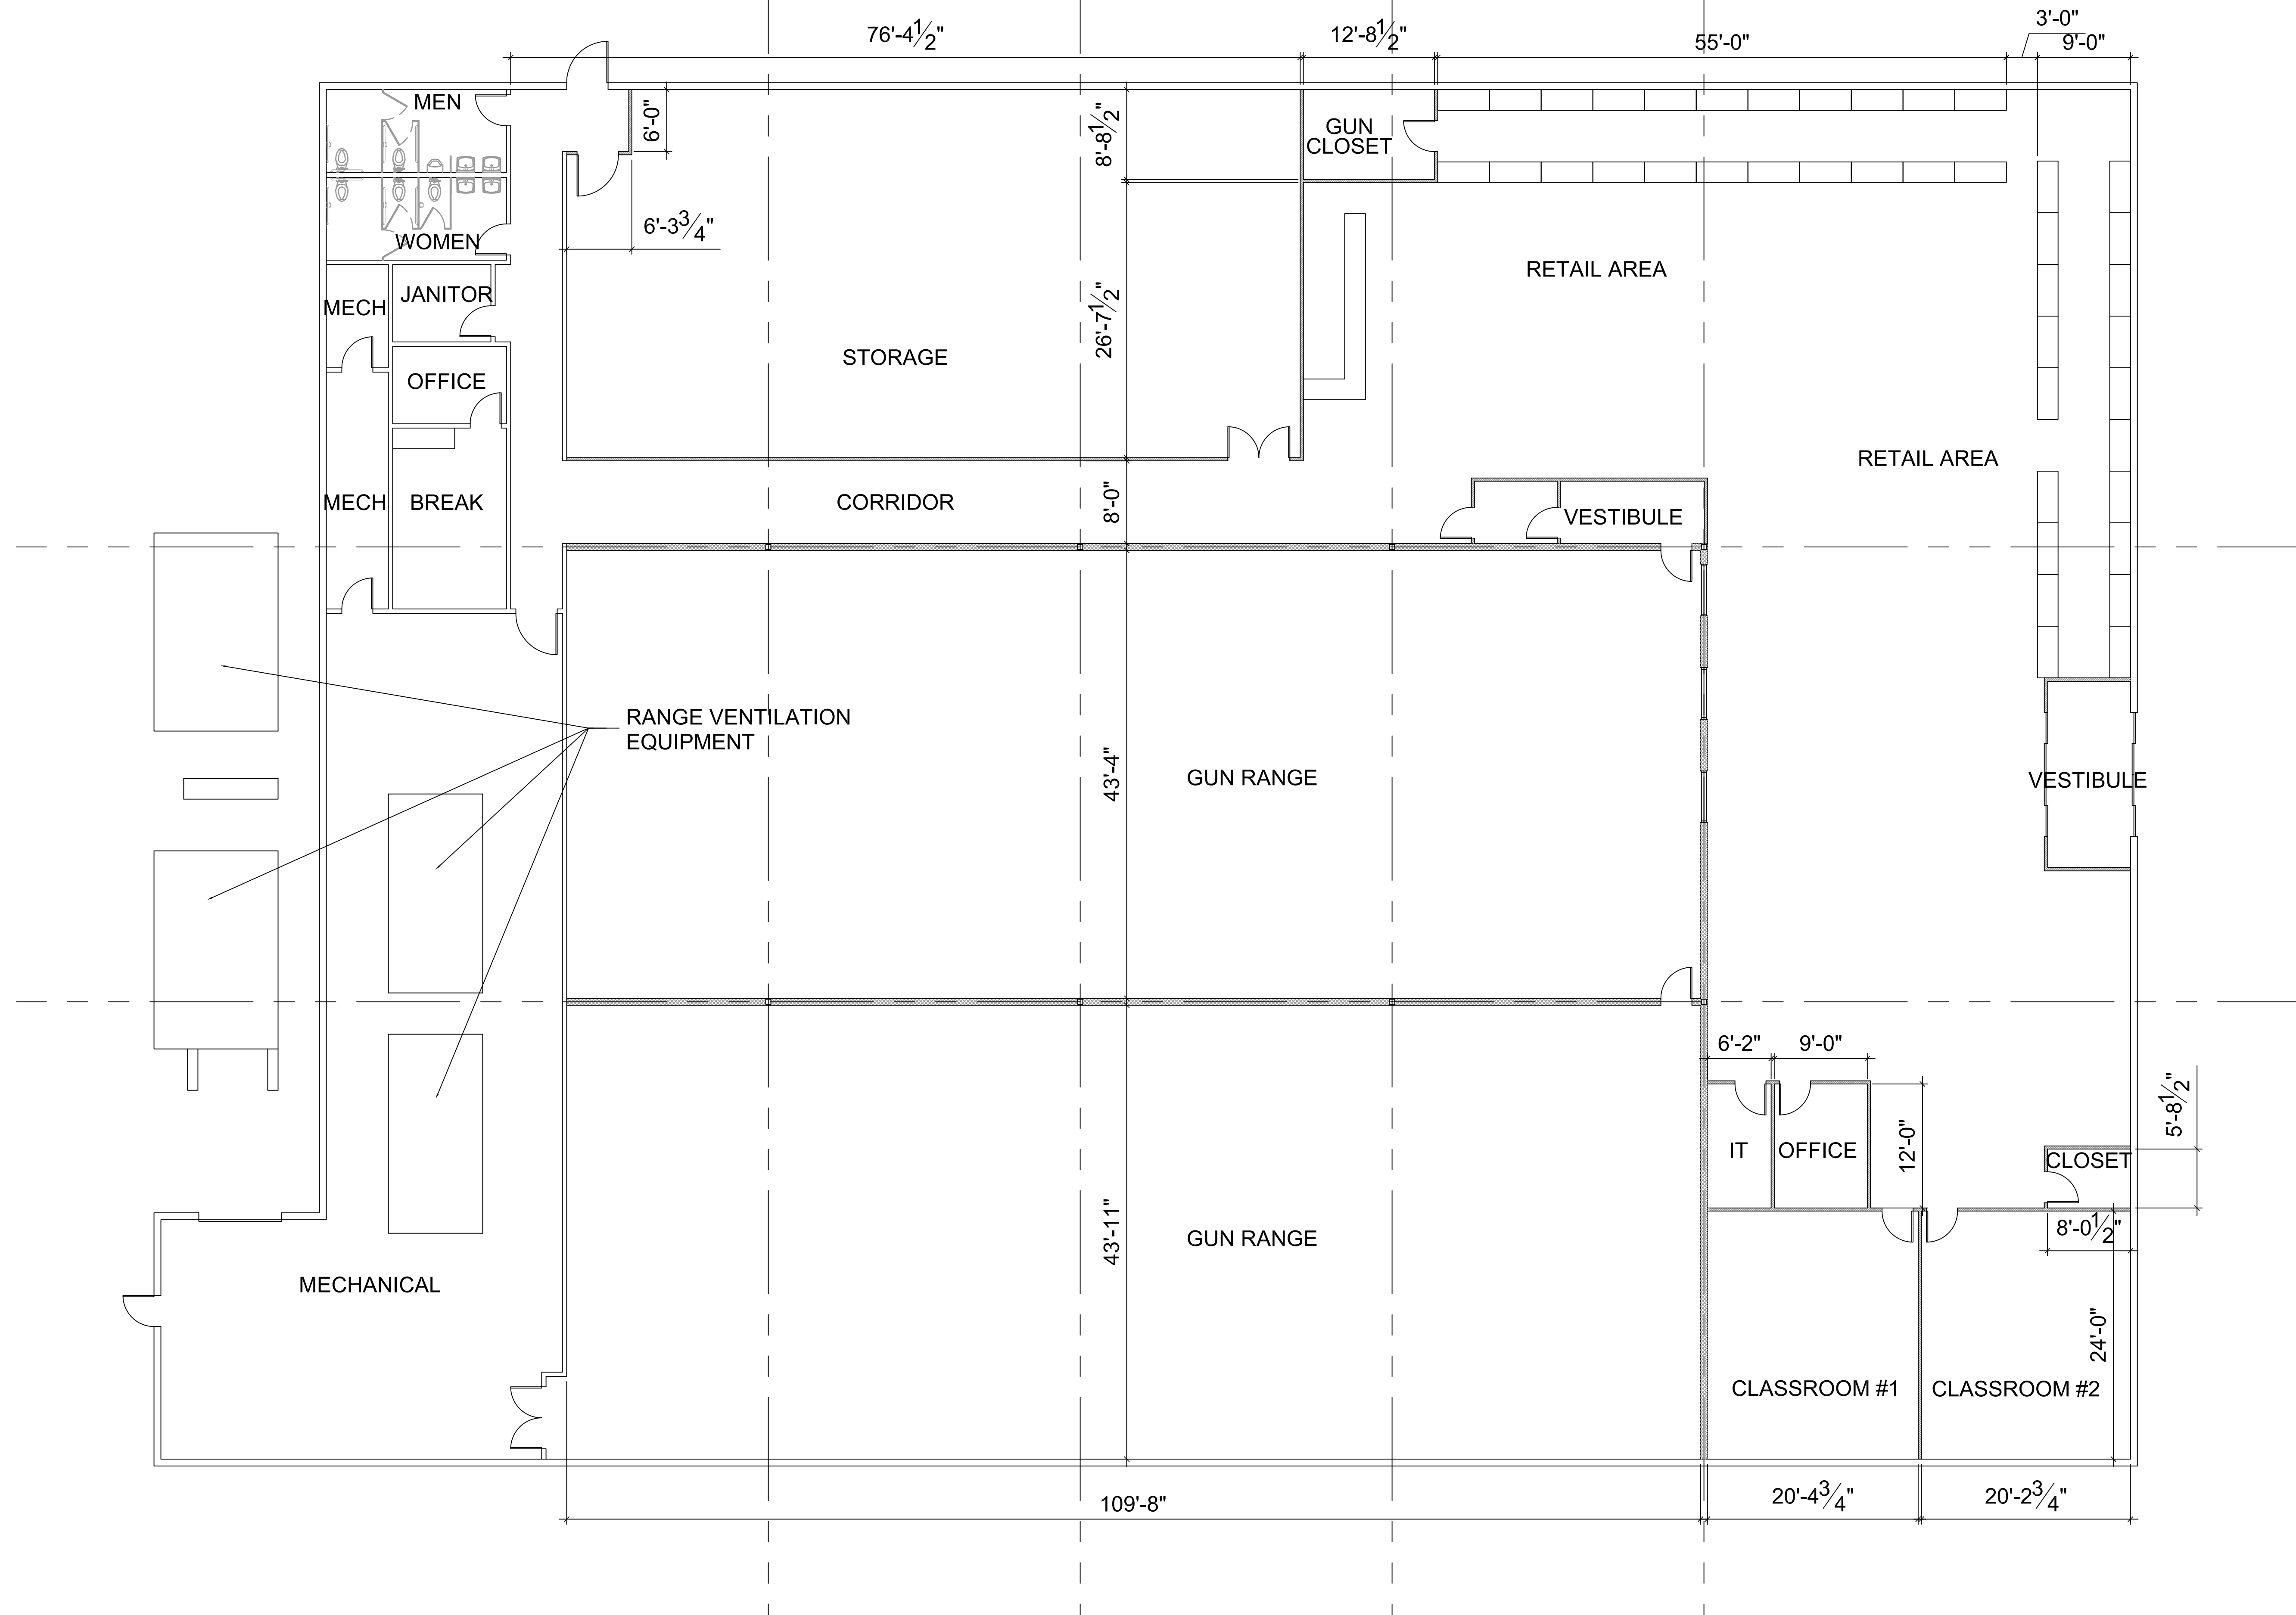

1 FLOOR PLAN
SCALE: 1/8" = 1'-0"

 

REV	DATE	DESCRIPTION
10-31-16	REV #1	

**NEW FACILITY FOR:
POINT BLANK RANGES
NORTH RICHLAND HILLS, TX**


SHEET TITLE:
FLOOR PLAN

PROJECT: ORIGINAL ISSUE: 9-7-16

SHEET NUMBER:


A1.1

Entrance
w/ Open
Canopy

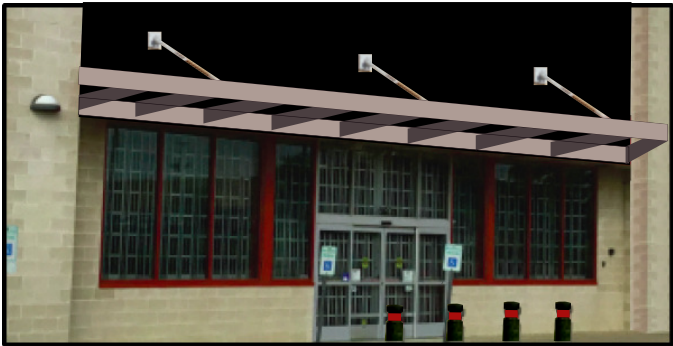

Letter Elevation

- SW# 7045 Intellectual Gray
- SW# 7062 Rock Bottom
- SW# 6629 Jalapeno

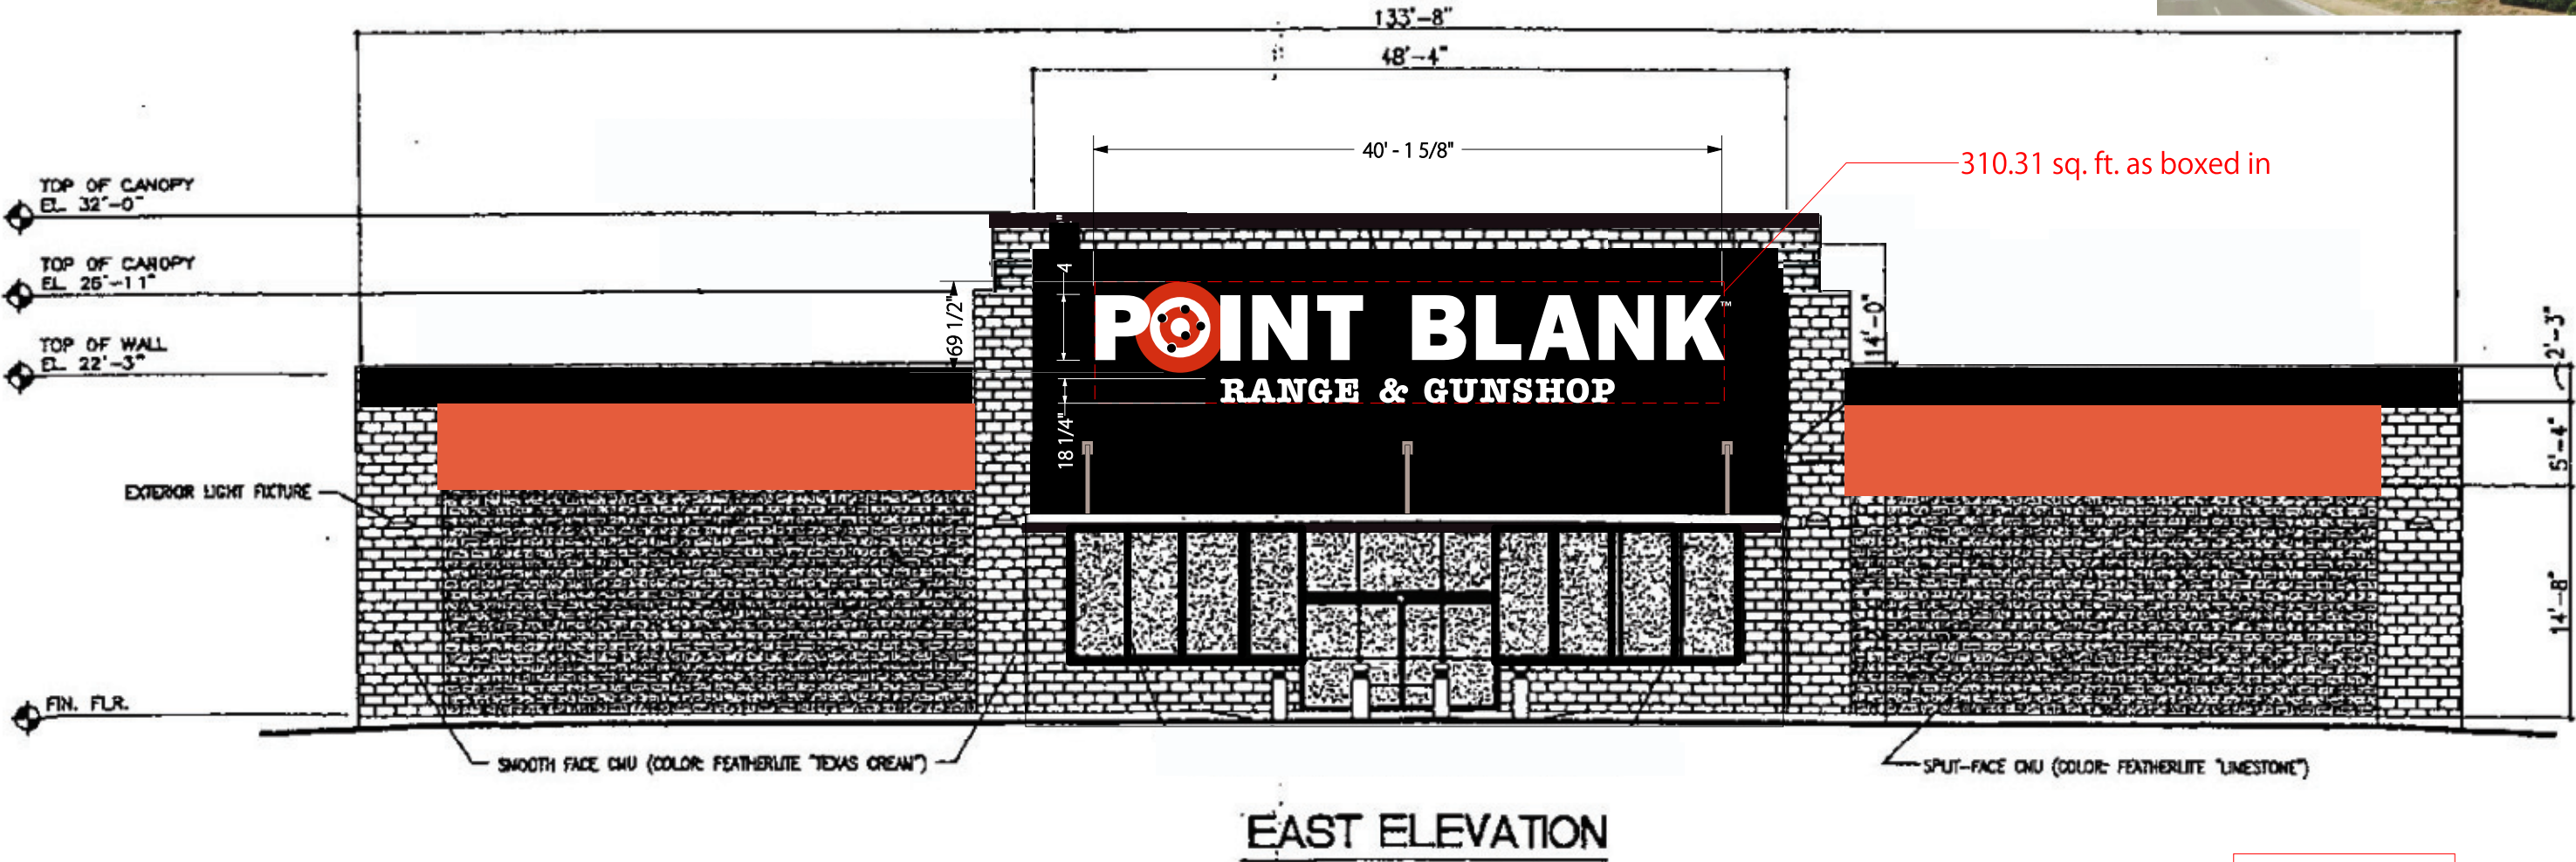

CZ 2016-16



contact: **Scott Smith**
419-344-5660
scott@scottconsultinginc.com

This artwork is an original unpublished design protected by copyright laws of the United States of America and shall remain the sole property of Scott Consulting Inc. Prior to sale or paid design fees, artwork contained herein cannot be used or reproduced without the written permission of Scott Consulting Inc.

client: **POINT BLANK**

location: 6201 NE LOOP 820 North Richland Hills, TX 76180

sign type: Qty. 1 Internally Illuminated Letters / Raceway Mount

filename: PointBlank (NR Hills TX) 9-21-16

drawn by / date:


revisions: TB 9-21-16 TB 11-2-16

scale: 1/2" = 1'-0"





1 Letter Elevation

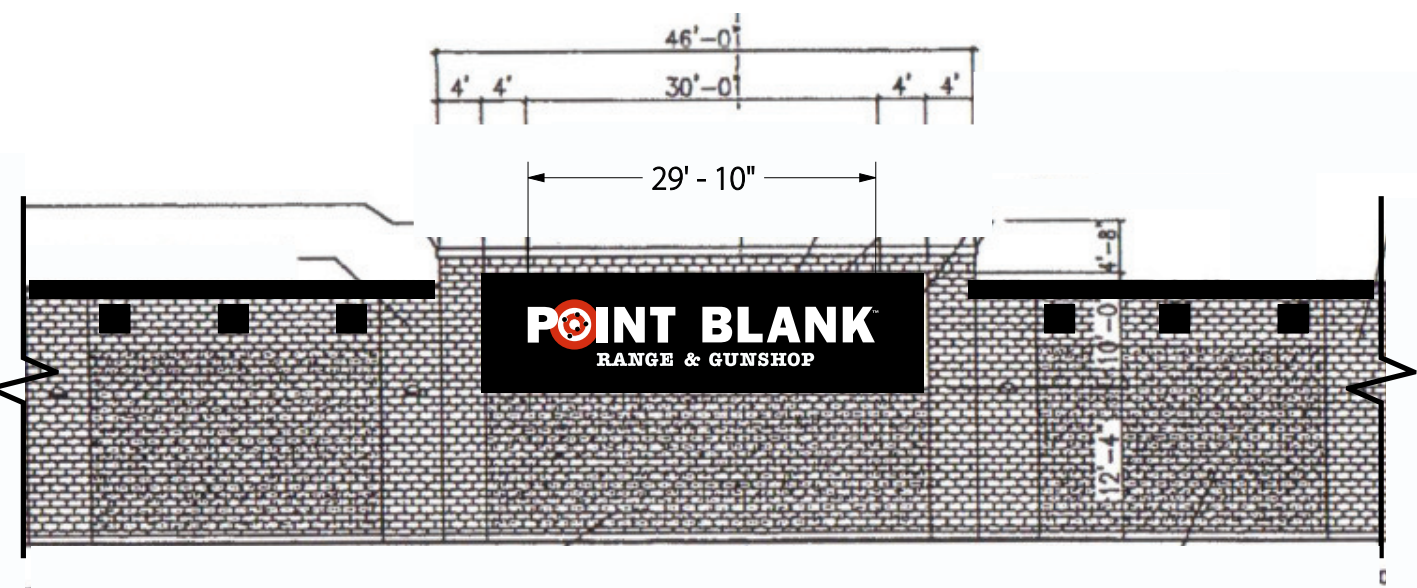

SOUTH ELEVATION

- SW# 7045 Intellectual Gray
- SW# 7062 Rock Bottom

**Note: Tile Items to be replaced/covered with 1" deep EIFS bands or similar*



CZ 2016-16



contact: **Scott Smith**
419-344-5660
scott@scottconsultinginc.com

This artwork is an original unpublished design protected by copyright laws of the United States of America and shall remain the sole property of Scott Consulting Inc. Prior to sale or paid design fees, artwork contained herein cannot be used or reproduced without the written permission of Scott Consulting Inc.

client: **POINT BLANK**




location: 6201 NE LOOP 820 North Richland Hills, TX 76180

sign type: Qty. 1 Internally Illuminated Letters / Raceway Mount


filename: PointBlank (NR Hills TX) 9-21-16	scale: 1/2" = 1'-0"
drawn by / date:	
revisions: TB 9-21-16 TB 11-2-16	

Entrance
w/ Open
Canopy

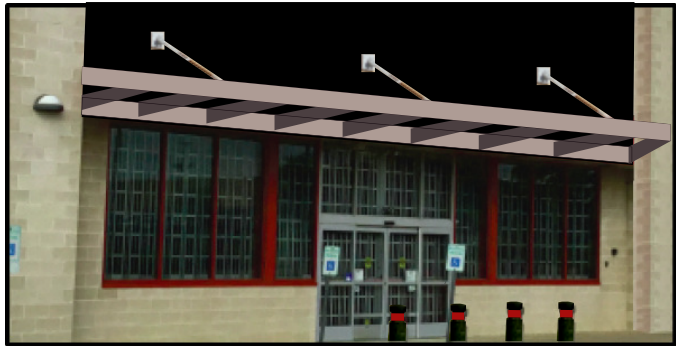

Letter Elevation

- SW# 7045 Intellectual Gray
- SW# 7062 Rock Bottom
- SW# 6629 Jalapeno

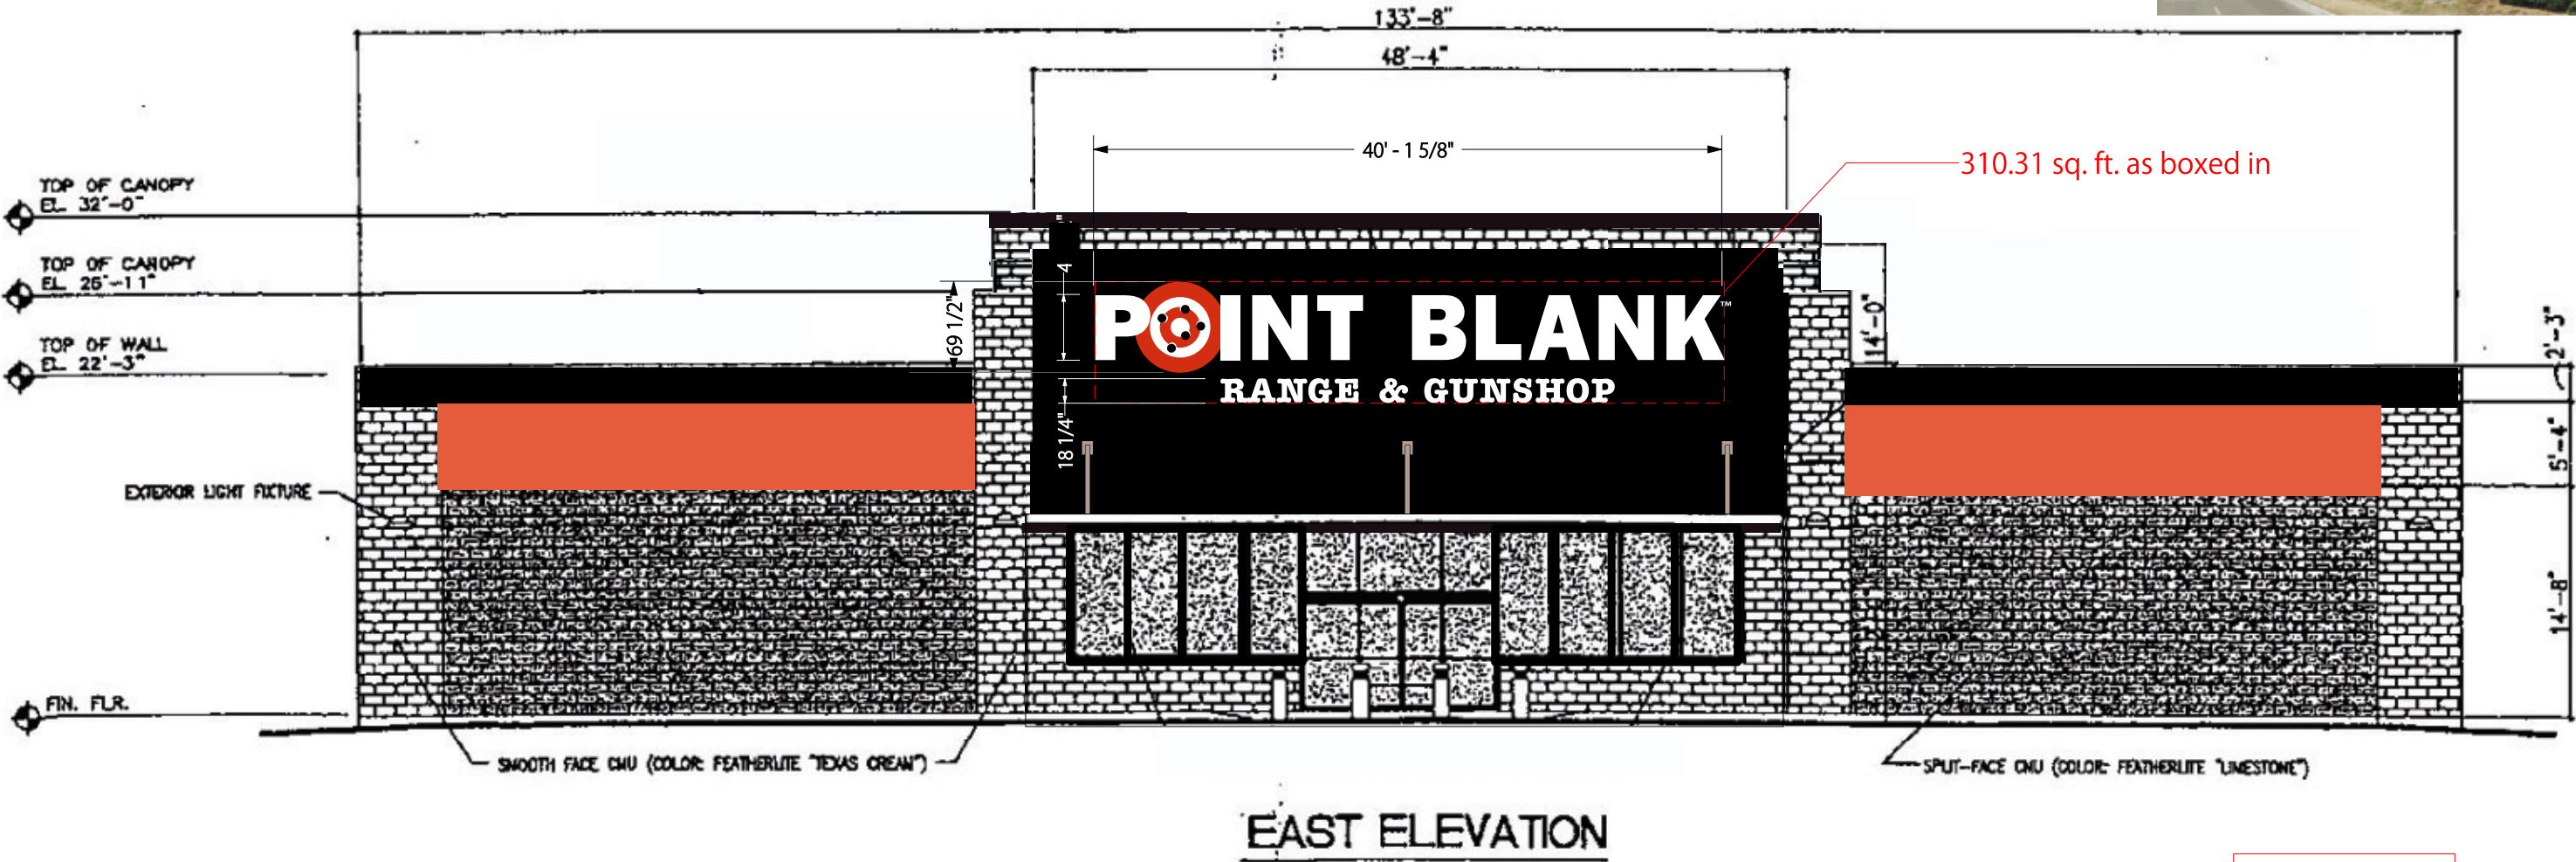

CZ 2016-16



contact: **Scott Smith**
419-344-5660
scott@scottconsultinginc.com

This artwork is an original unpublished design protected by copyright laws of the United States of America and shall remain the sole property of Scott Consulting Inc. Prior to sale or paid design fees, artwork contained herein cannot be used or reproduced without the written permission of Scott Consulting Inc.

© COPYRIGHT 2016



client: **POINT BLANK**

location: 6201 NE LOOP 820 North Richland Hills, TX 76180

sign type: Qty. 1 Internally Illuminated Letters / Raceway Mount


filename: PointBlank (NR Hills TX) 9-21-16

drawn by / date:


revisions: TB 9-21-16 TB 11-2-16

scale: 1/2" = 1'-0"

1

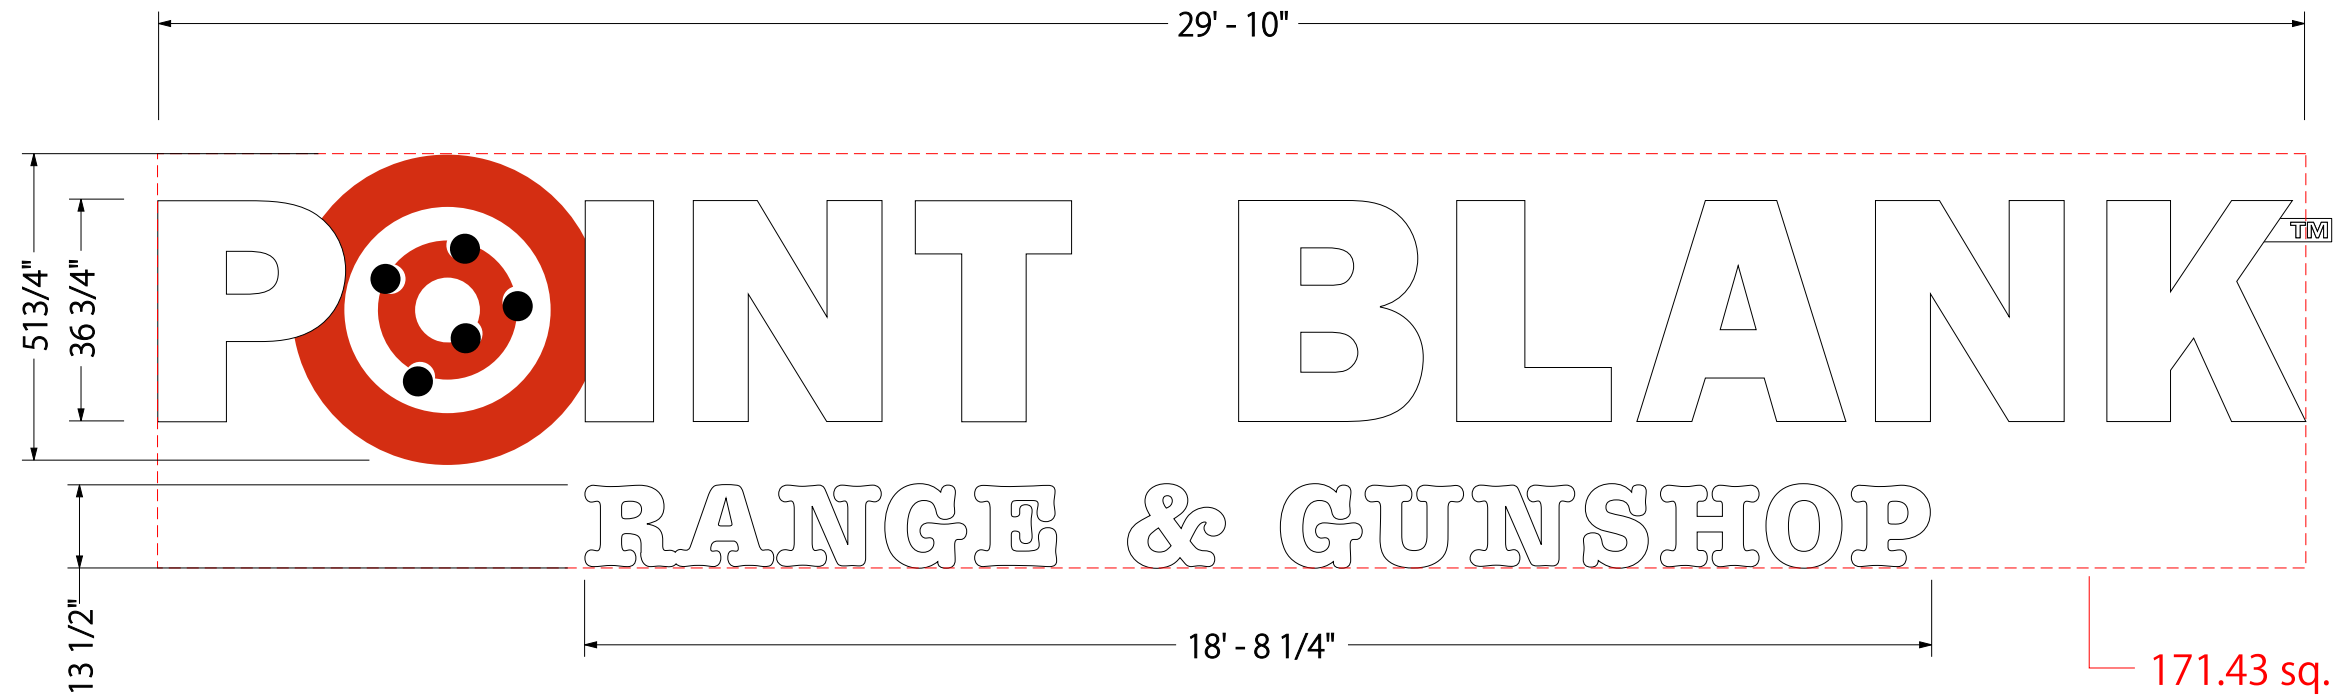



① Letter Elevation / South

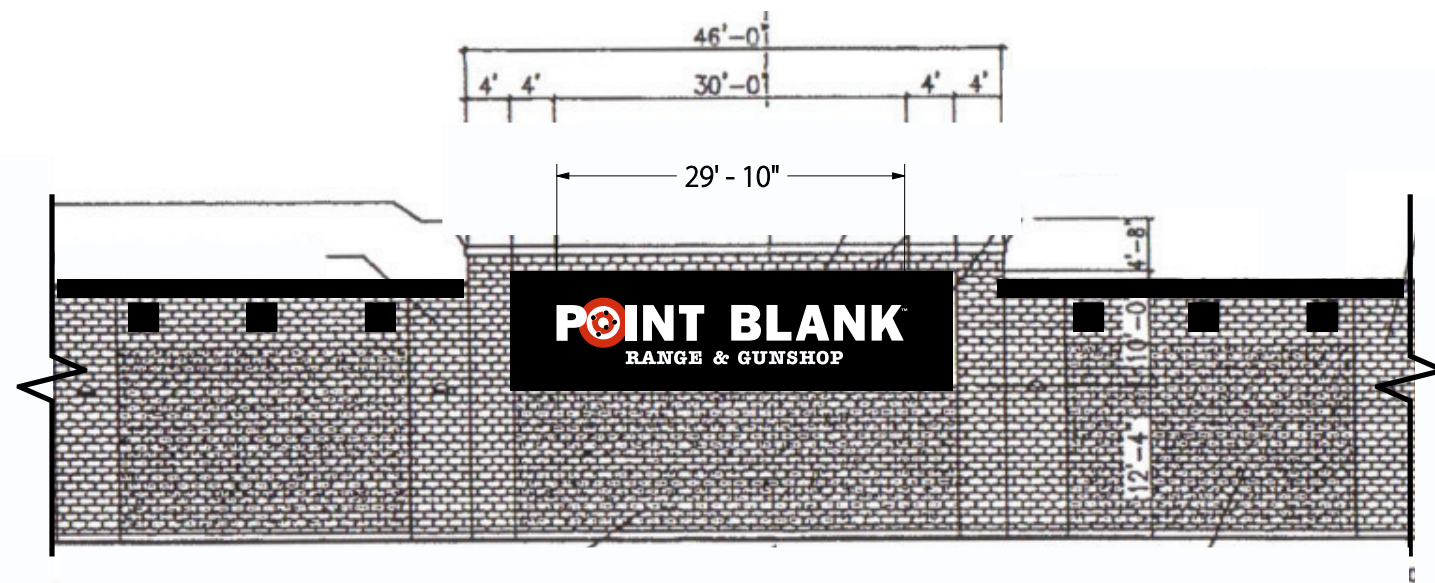


② South Elevation

- SW# 7045 Intellectual Gray
- SW# 7062 Rock Bottom

CZ 2016-16

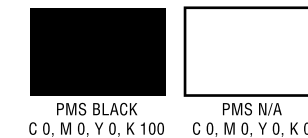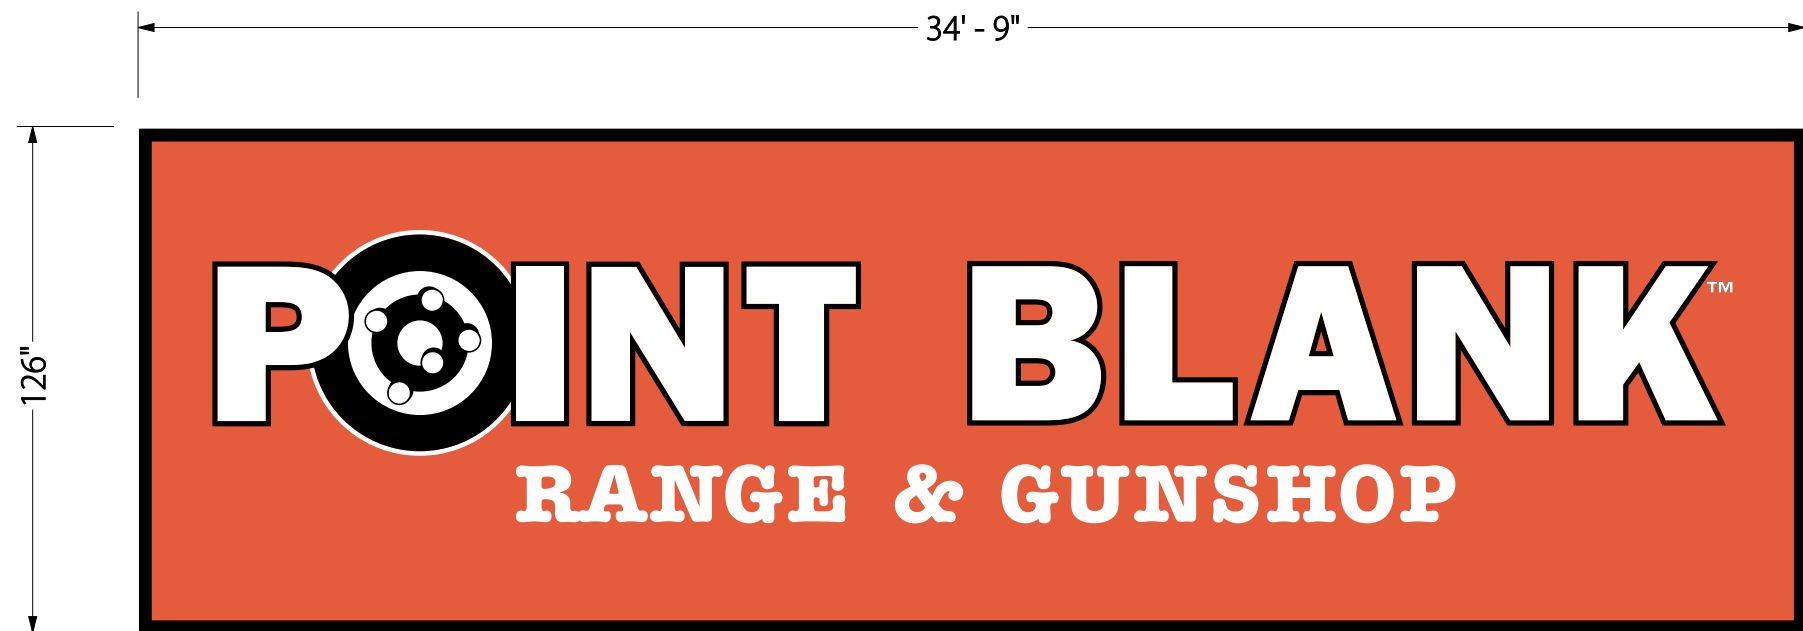

Existing Pole & D/S Sign Cabinet
to be painted SW# 7062 Rock Bottom

 

① Pylon Elevation



② Proposed Pylon Elevation

③ Existing Pylon Elevation

CZ 2016-16



contact: **Scott Smith**
419-344-5660
scott@scottconsultinginc.com

This artwork is an original unpublished design protected by copyright laws of the United States of America and shall remain the sole property of Scott Consulting Inc. Prior to sale or paid design fees, artwork contained herein cannot be used or reproduced without the written permission of Scott Consulting Inc.

client: **POINT BLANK**

location: 6201 NE LOOP 820 North Richland Hills, TX 76180

sign type: Face Replacement / Refurbish Exstg. Cabinet


filename: PointBlank (NR Hills TX) 9-21-16

drawn by / date:

revisions: TB 9-21-16 TB 10-31-16 TB 11-1-16 TB 11-2-16

scale: 1/4" = 1'-0"



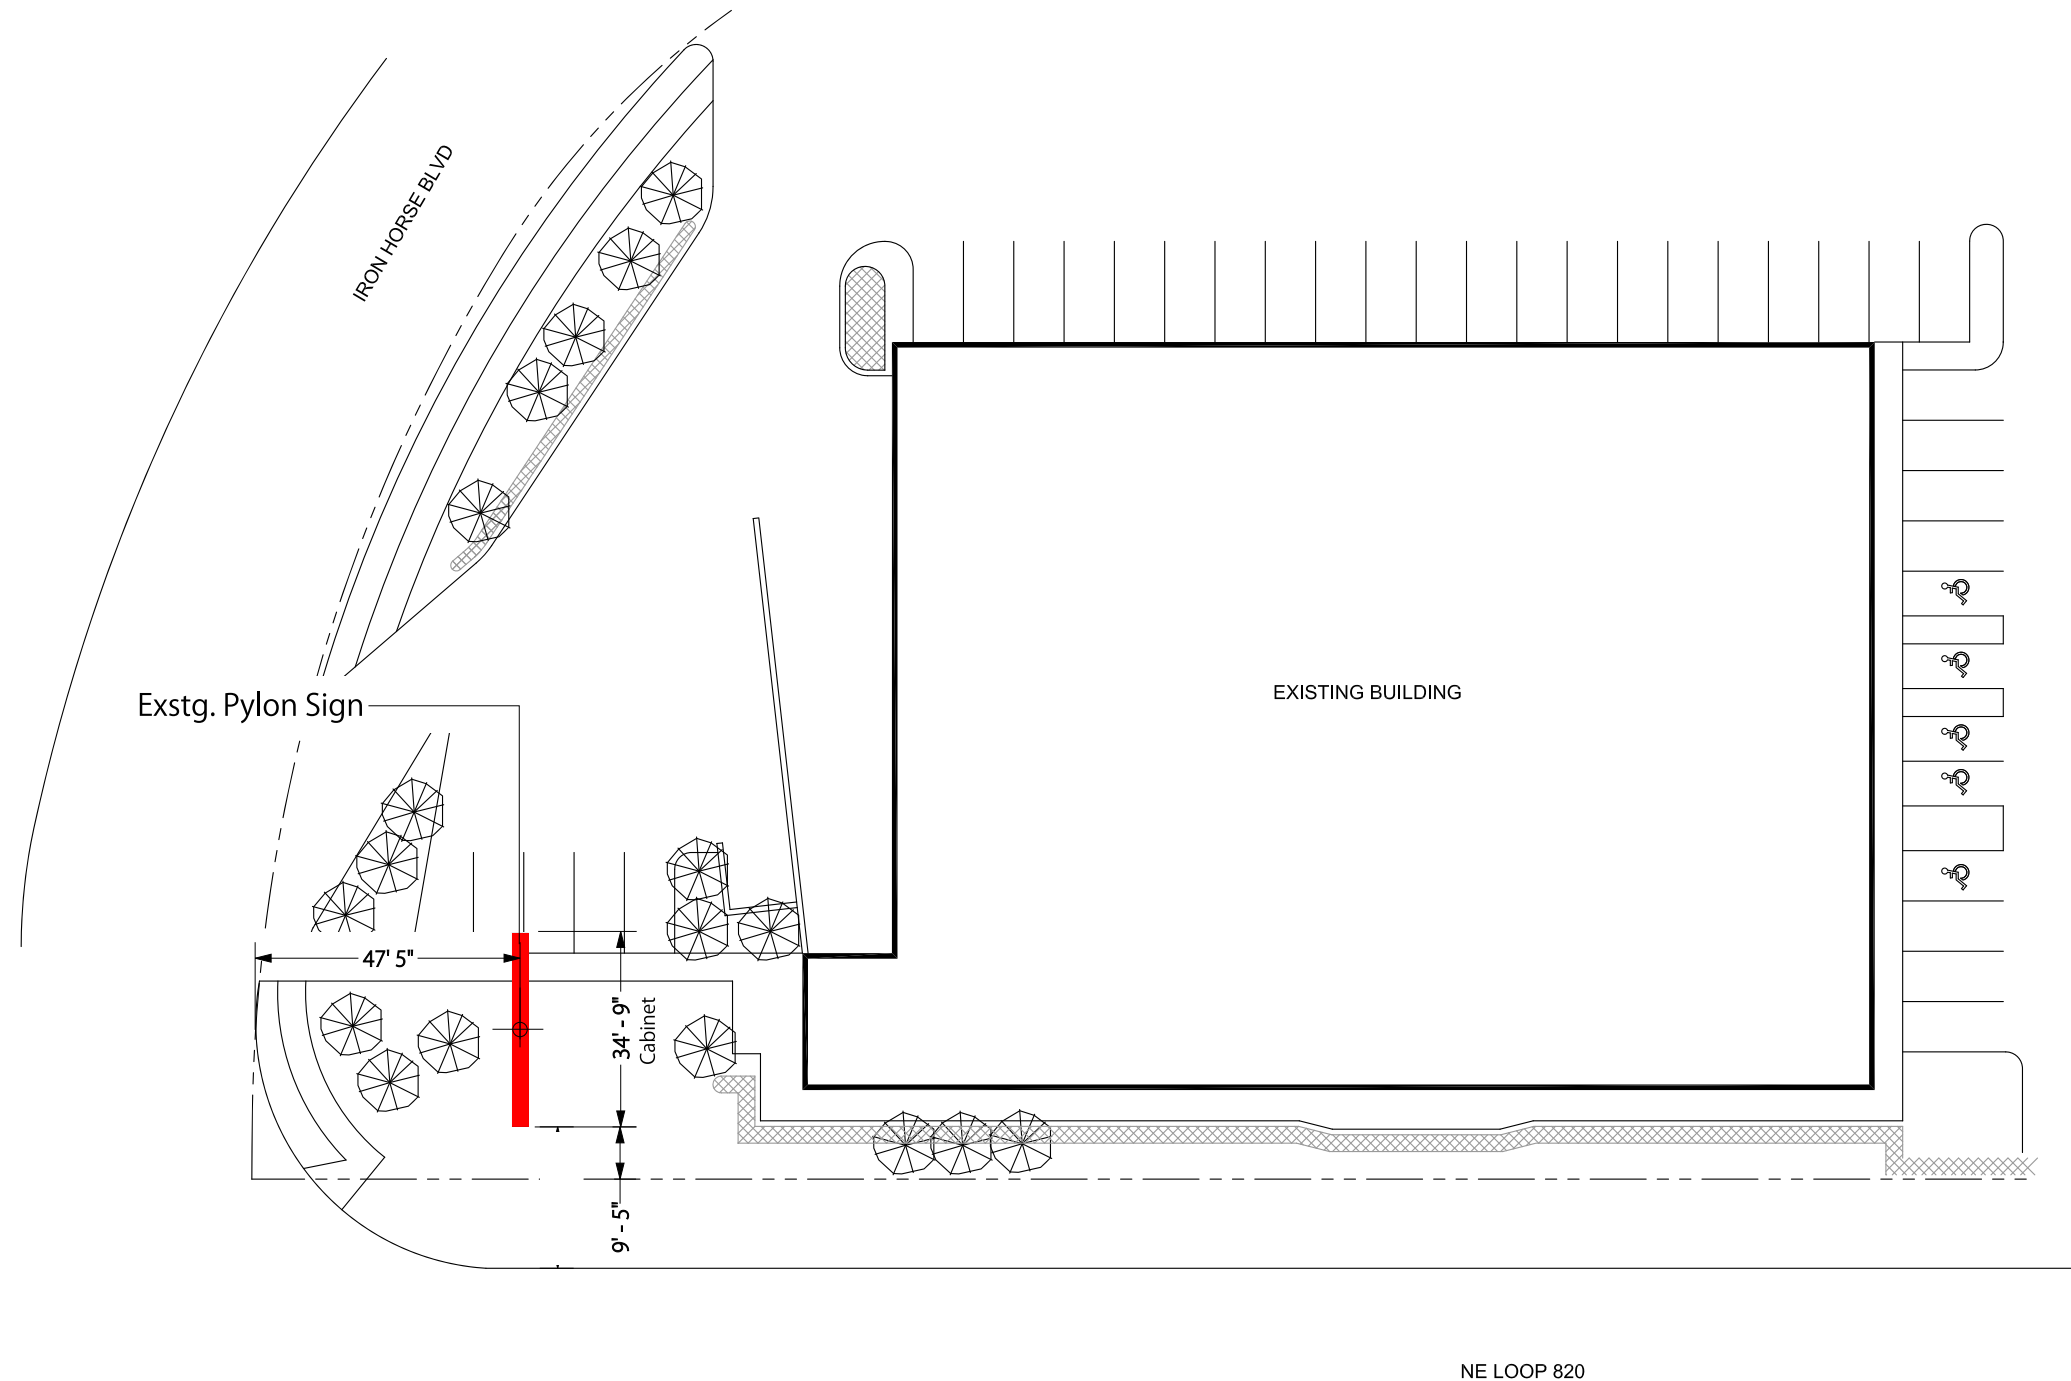

1 Partial Site Plan
NTS

CZ 2016-16



contact: **Scott Smith**
419-344-5660
scott@scottconsultinginc.com

This artwork is an original unpublished design protected by copyright laws of the United States of America and shall remain the sole property of Scott Consulting Inc. Prior to sale or paid design fees, artwork contained herein cannot be used or reproduced without the written permission of Scott Consulting Inc.

client: **POINT BLANK**

location: 6201 NE LOOP 820 North Richland Hills, TX 76180

UL Underwriters Laboratories Inc. LISTED ELECTRIC SIGN

sign type: Pylon Sign / Site plan

filename: PointBlank (NR Hills TX) 9-21-16

drawn by / date:

revisions: TB 11-1-16 TB 11-2-16

scale: 1/4" = 1'-0"

