


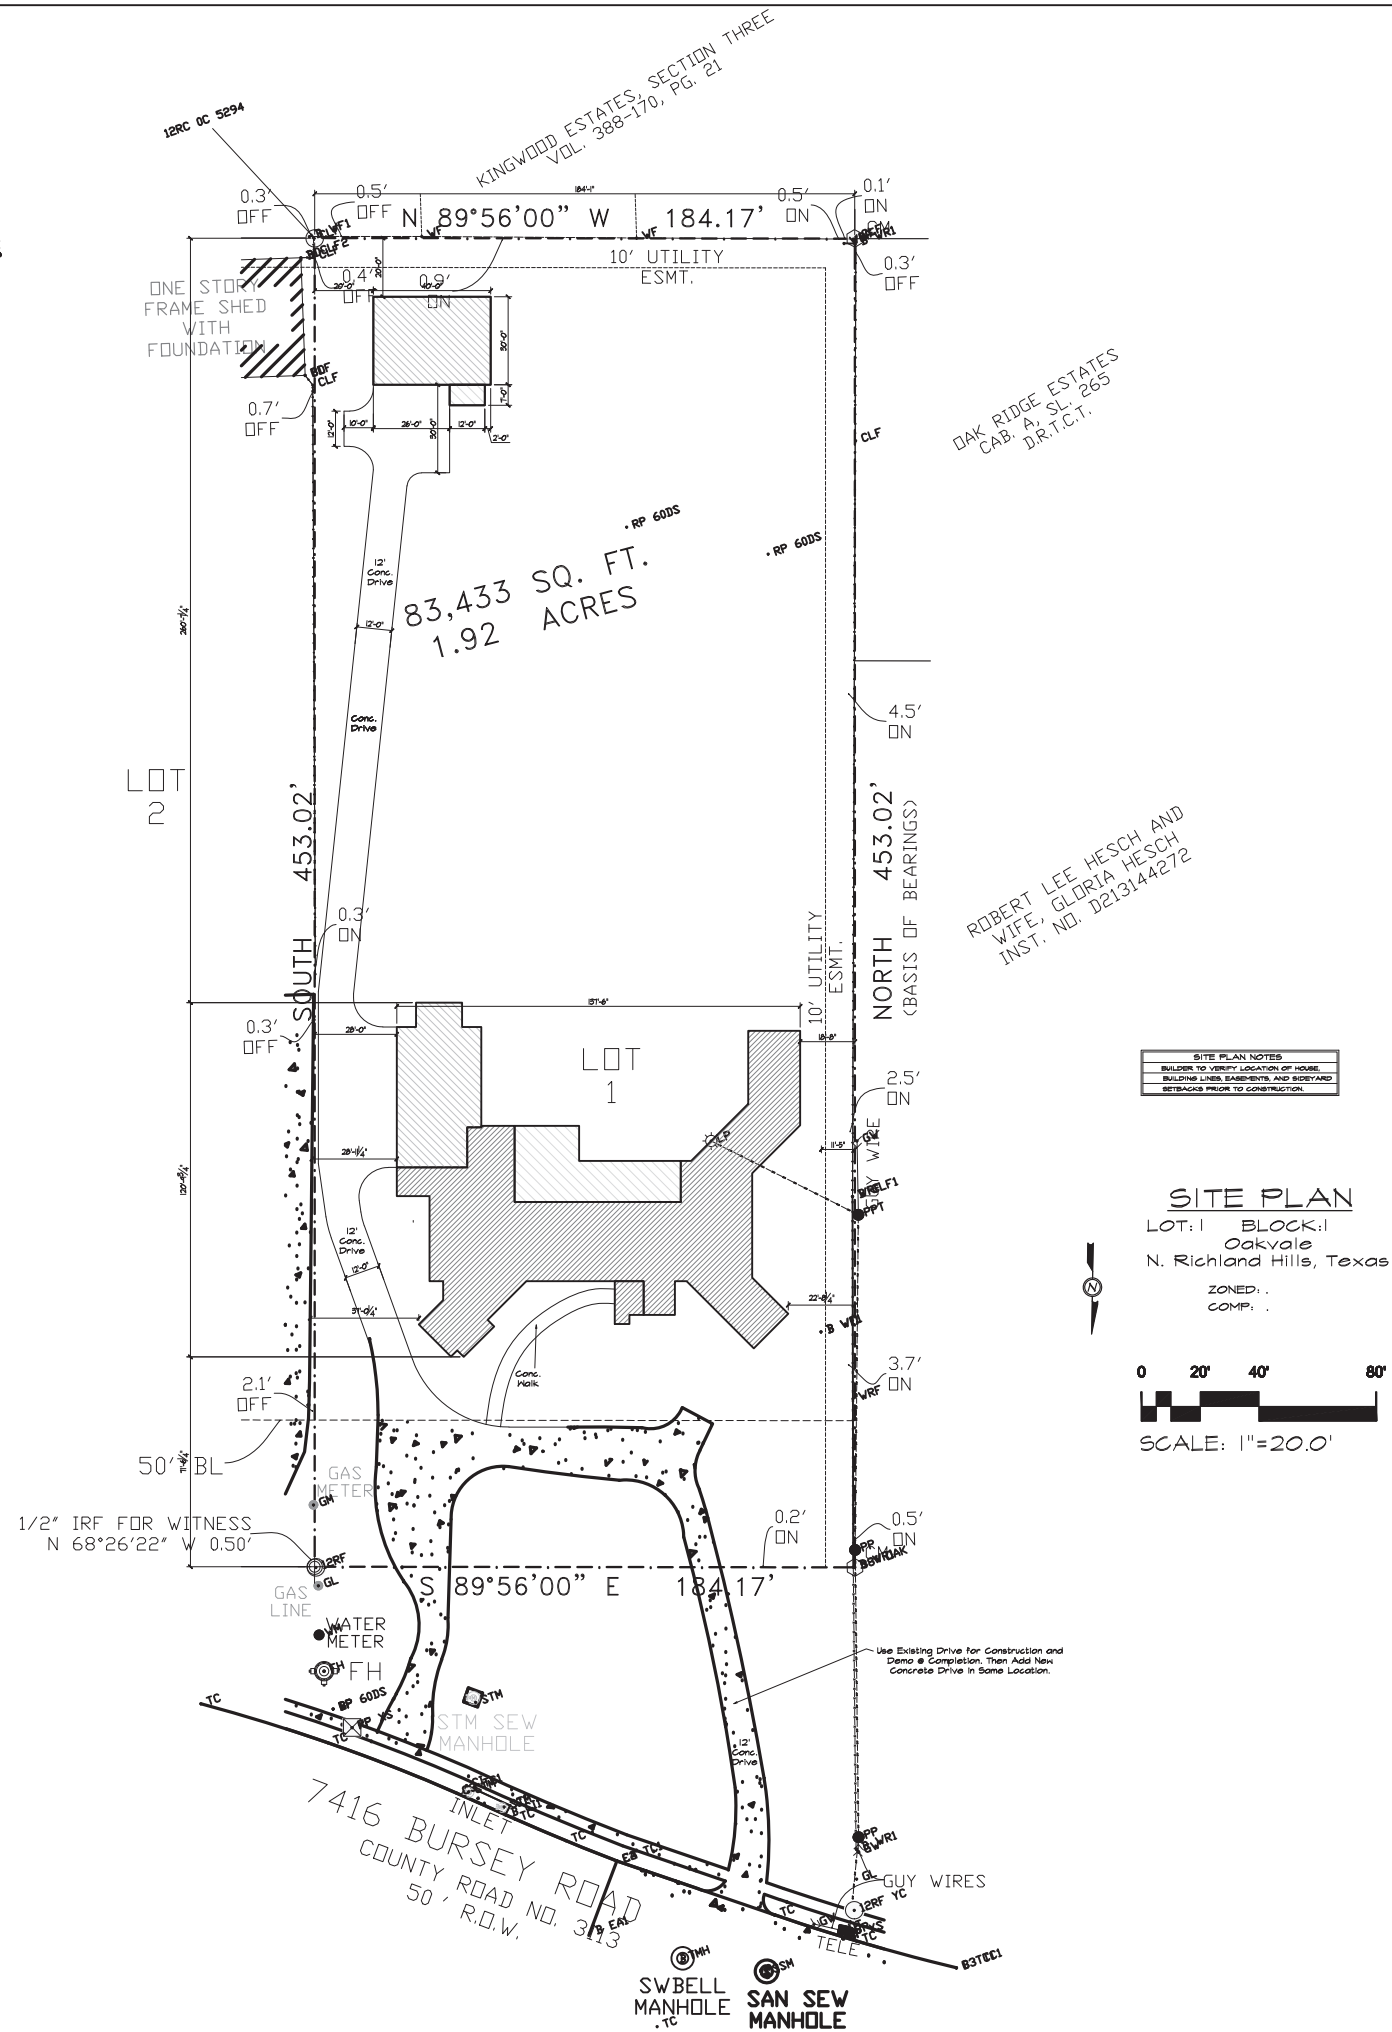

COPYRIGHT 2015

jibolton
and associates
EXCLUSIVE RESIDENTIAL & COMMERCIAL DESIGN
700 N. Carroll Avenue, Suite 100, Southlake, TX 76092
817-251-9393
Metro 817-329-6025

Sheet: **C1**


Comments:
7416 Bursey Road
N. Richland Hills, Texas

Client: James & Kim Scott
Builder: Stewart Homes
Date: 3-14-17
File: TS-0816-597


Plan: 15-0010-3421

Construction Drawings	
Job No.:	(16038) Scott, James & Kim_2
File name:	2016-JKS-AGR-2
Lot/Block:	1 / 1
Subdivision:	Oakvale


[illegible]

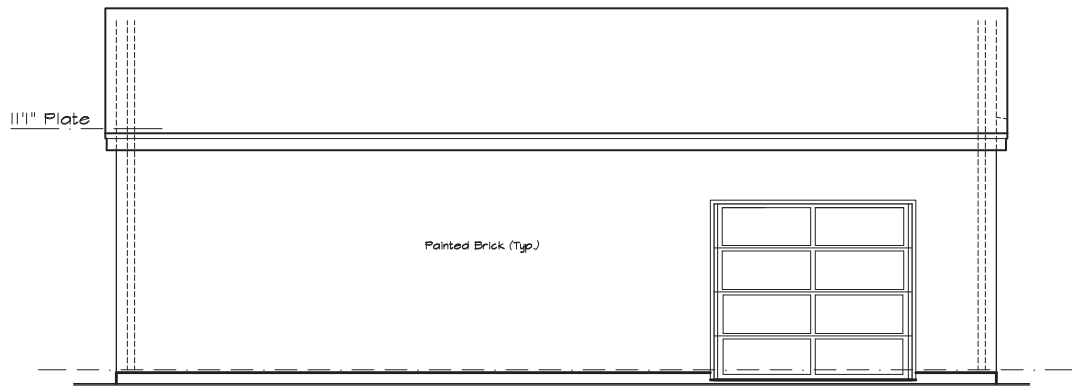


REAR DETACHED GARAGE ELEVATION
SCALE 1/4"=1'-0"

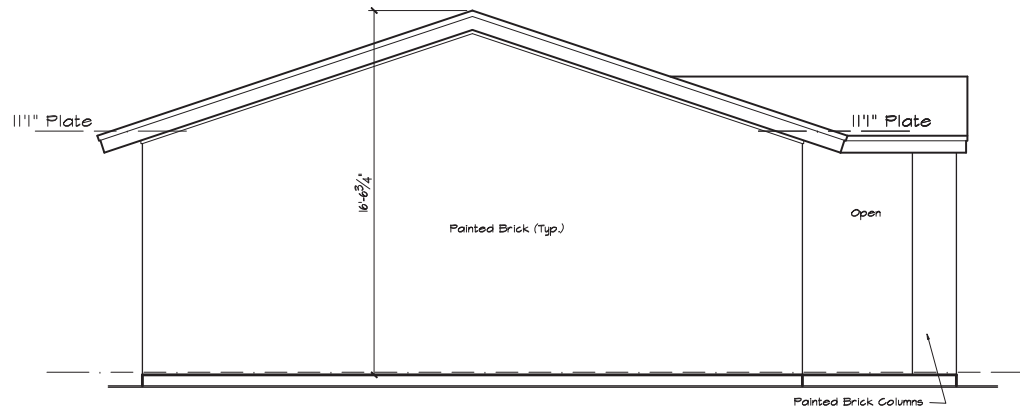


LEFT DETACHED GARAGE ELEVATION
SCALE 1/4"=1'-0"

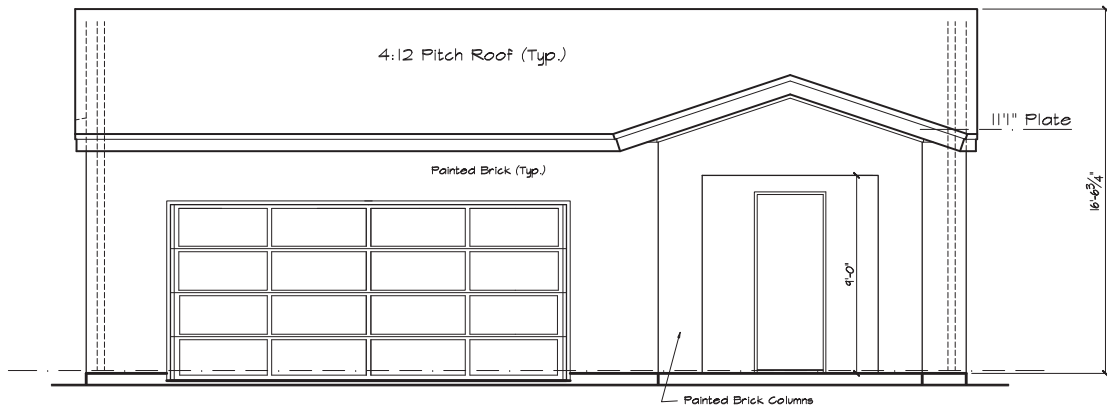

FRONT DETACHED GARAGE ELEVATION
SCALE 1/4"=1'-0"

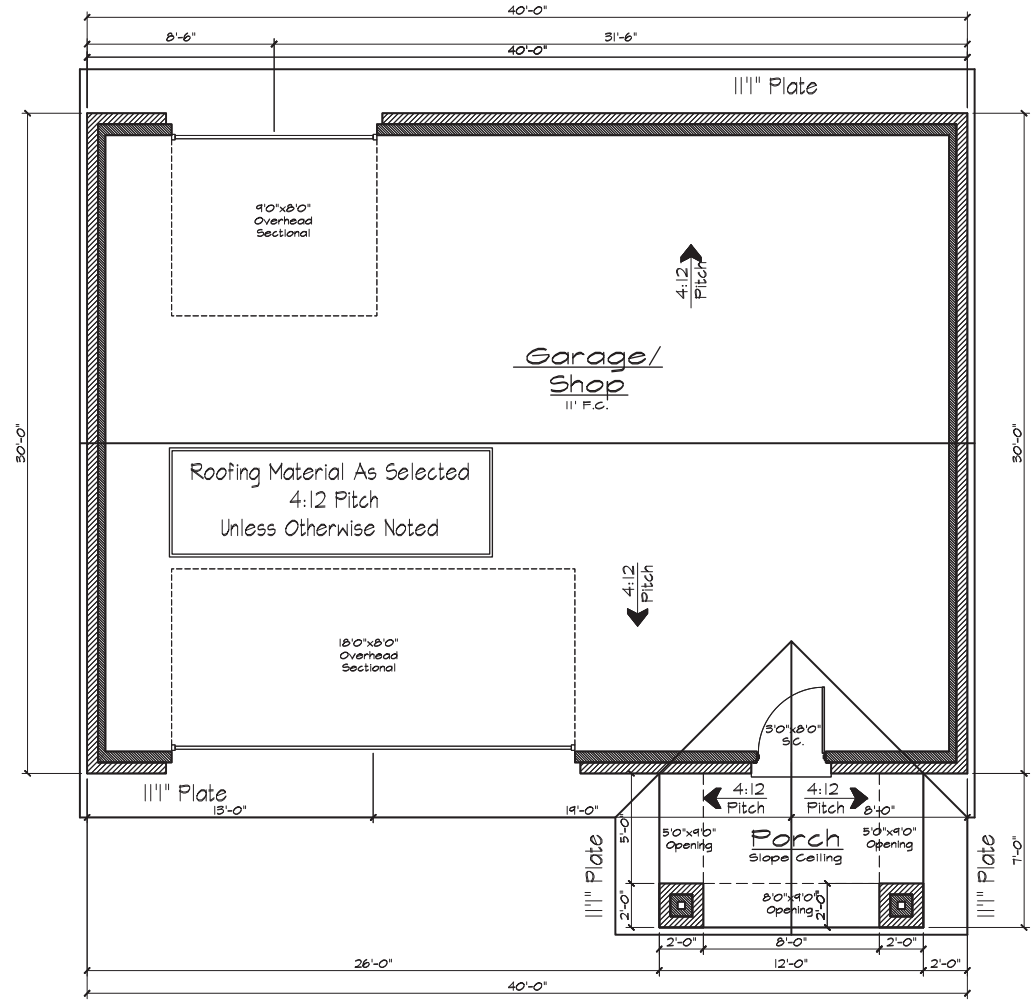

GARAGE FLOOR & ROOF PLAN
SCALE 1/4"=1'-0"

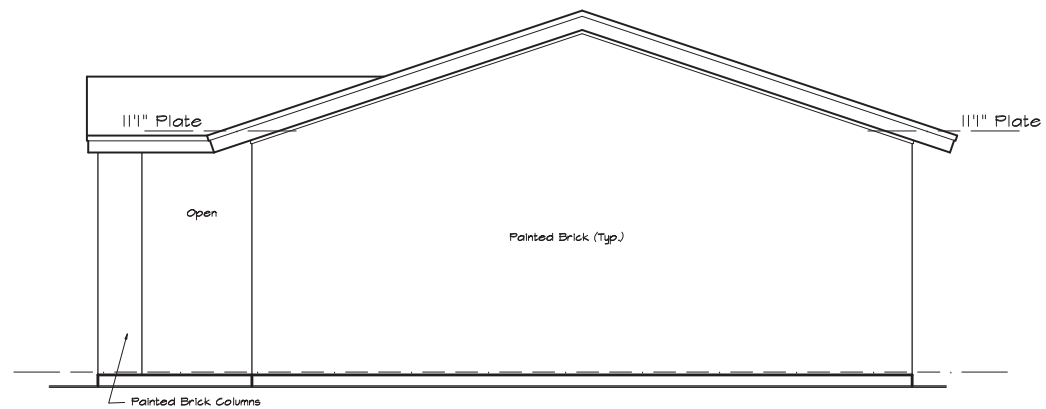

RIGHT DETACHED GARAGE ELEVATION
SCALE 1/4"=1'-0"

These Plans are intended to provide the basic construction information necessary to substantially build this structure. These plans must be verified and checked by the builder or general contractor of this job. Any error and/or omission, if found is to be brought to the immediate attention of the Designer before construction. Builder should obtain complete engineering services for all structural and construction details. These plans and their use are the property of J. BOLTON & ASSOCIATES and are NOT TO BE USED FOR CONSTRUCTION REUSED, TRACED OR REPRODUCED BY ANY MEANS WITHOUT THE EXPRESSED WRITTEN PERMISSION OF J. BOLTON & ASSOCIATES.

jibolton
and associates
EXCLUSIVE RESIDENTIAL & COMMERCIAL DESIGN
700 N. Carroll Avenue, Suite 100, Southlake, TX 76092
817-251-9393
Metro 817-329-6025

Sheet: **A1**

Comments:
7416 Bursey Road
N. Richland Hills, Texas

Client: James & Kim Scott
Builder: Stewart Homes
Date: 3-14-17
Plan: 15-0016-592

Construction Drawings

Job Number: 16038
File Name: 2016-JS-A1R-2
Lot/Block: 1 / 1
Subdivision: Oakvale