




- FINISHES:
1. SMOOTH FACE CONCRETE BLOCK - BEST BLOCK #685
 2. EIFS - INTEGRAL COLOR TO MATCH SHERWIN WILLIAMS #2835 CRAFTSMAN BROWN
 3. EIFS - INTEGRAL COLOR TO MATCH SHERWIN WILLIAMS #2834 BIRDEYE MAPLE
 4. EIFS - INTEGRAL COLOR TO MATCH SHERWIN WILLIAMS #6105 DIVINE WHITE
 5. MTL. MAN DOOR, PAINT TO MATCH MASONRY
 6. ALUMINUM/GLASS STOREFRONT CLEAR ANODIZED ALUMINUM
 7. ALUMINUM SECTIONAL OVERHEAD DOORS CLEAR ANODIZED ALUMINUM
 8. INTERNALLY-ILLUMINATED "BRAKES PLUS" SIGNAGE
 9. PRE-FINISHED METAL CAP FLASHING PREFINISHED TO MATCH FINISH #4
 10. DOWNSPOUT AND OVERFLOW SCUPPER - PAINT TO MATCH ADJACENT MATERIAL
 11. DECORATIVE LIGHT FIXTURE
 12. KEY DROP BOX
 13. 1 1/2" X 3/4" EIFS REVEAL
 14. NOT USED.
 15. FAUX STONE - WHITE OAK COUNTRY LEDGESTONE CV-20046
 16. MECH. GRILLE - PAINT TO MATCH BLOCK
 17. METAL ANNING - BERRIDGE CLEAR ANODIZED FINISH
 18. THIN BRICK BY ENDICOTT BRICK CO COLOR: AUTUMN SANDS

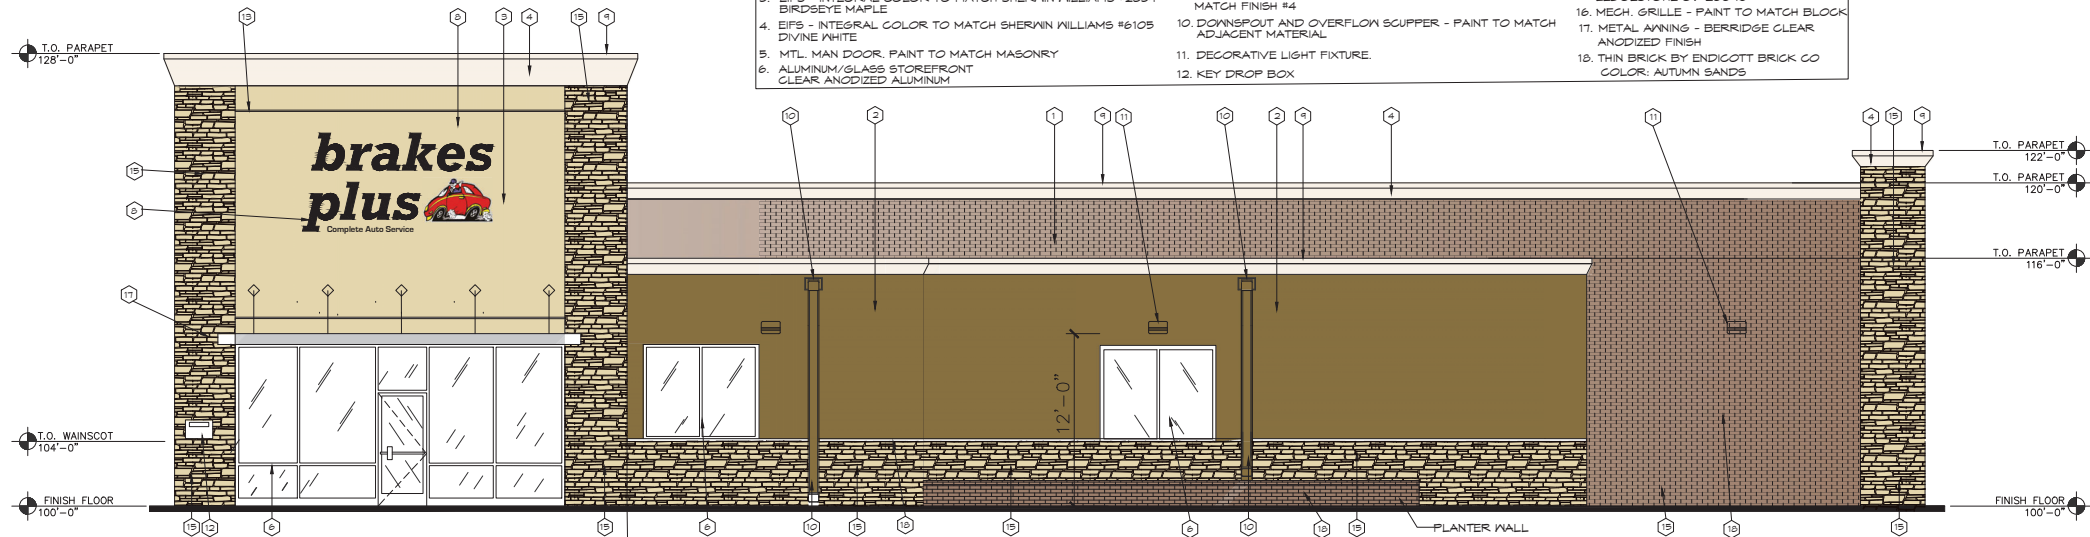


1 SOUTH ELEVATION
1/4"=1'-0"

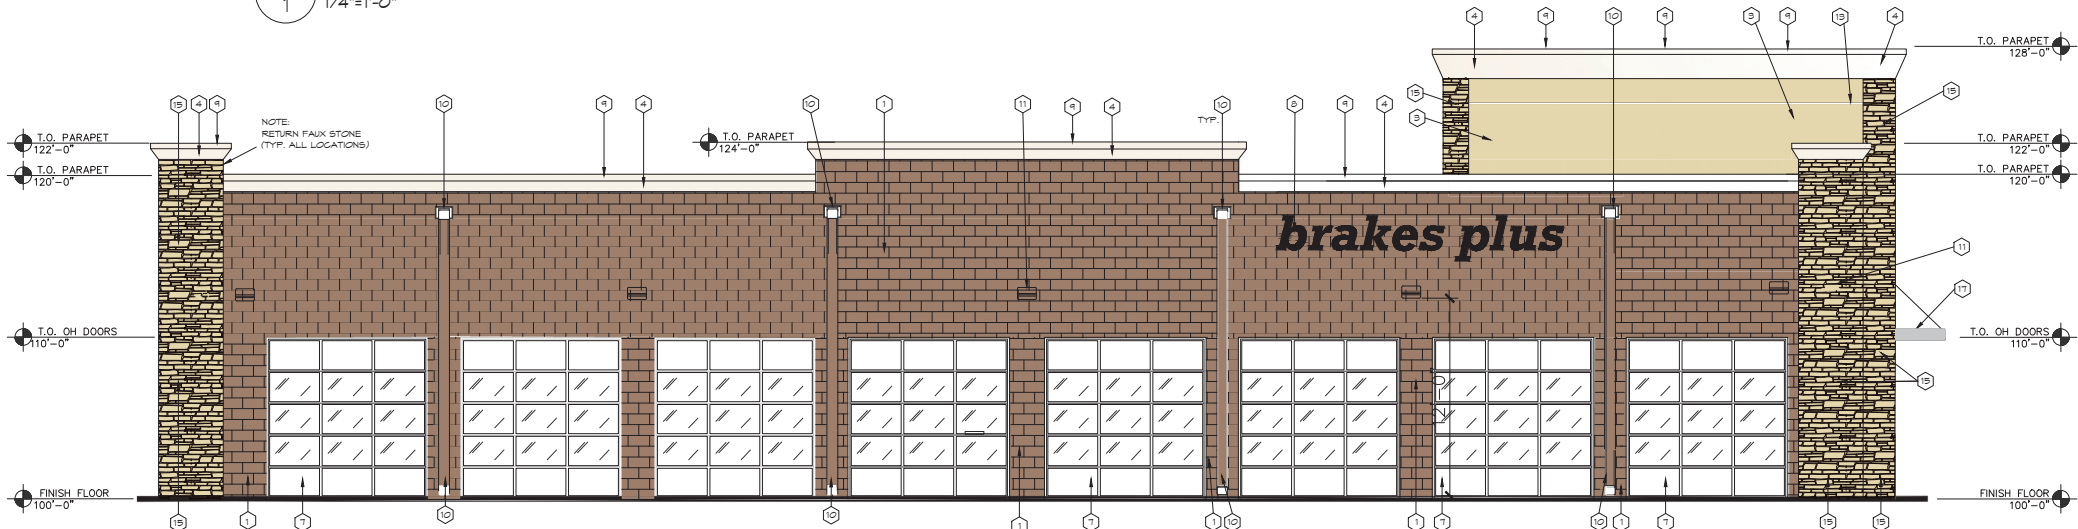

2 NORTH ELEVATION
1/4"=1'-0"

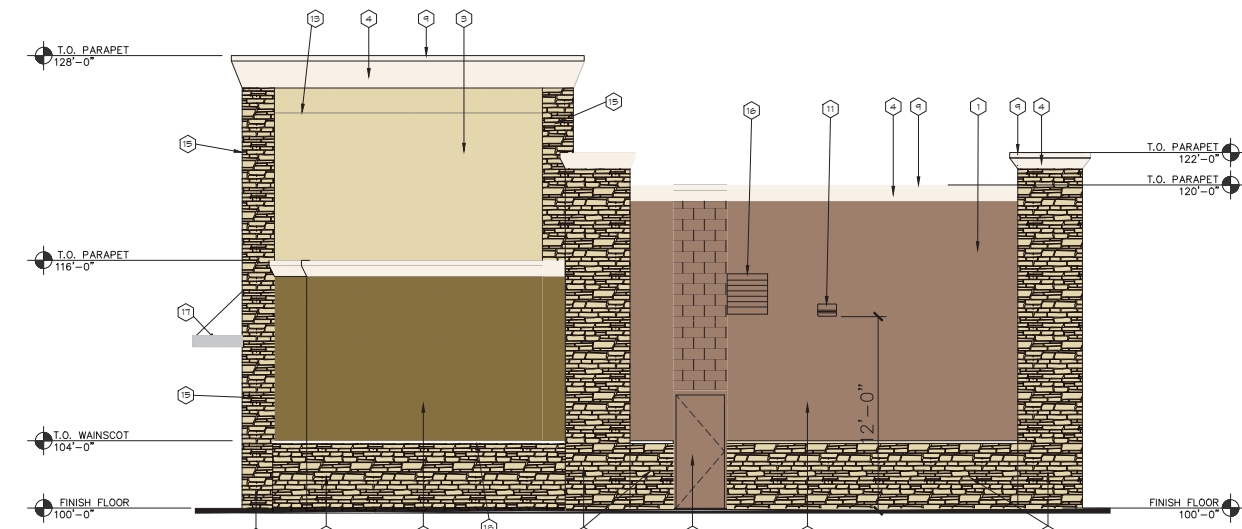

3 EAST ELEVATION
1/4"=1'-0"




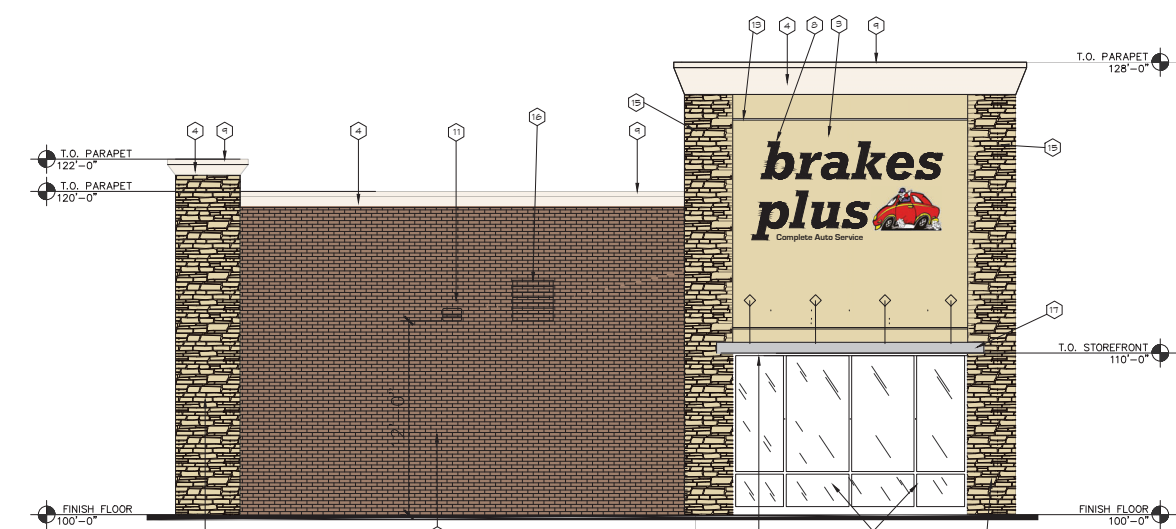


4 WEST ELEVATION
1/4"=1'-0"

NOTE:
THE ROOF ON THIS BUILDING SHALL BE A "COOL" ROOF WITH A SOLAR REFLECTIVE INDEX OF AT LEAST 75



6 DECORATIVE BLDG MT FIXTURE
1 NO SCALE

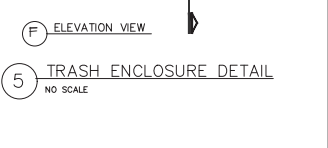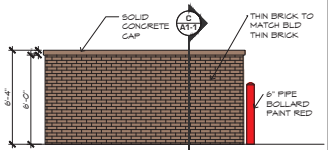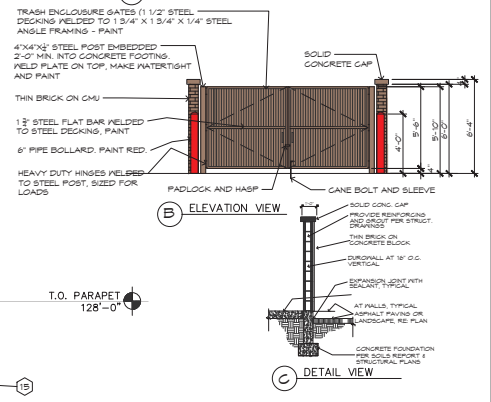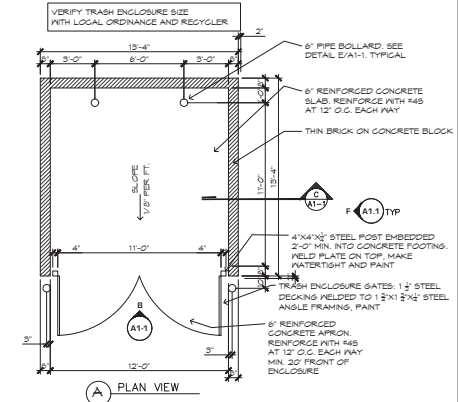

5 TRASH ENCLOSURE DETAIL
NO SCALE

BRAKES PLUS

LOT 1, DAVIS BLVD @ PRECINCT LINE ROAD
NORTH RICHLAND HILLS, TEXAS

ARCHITECT OF RECORD

REVISION	DATE	COMMENTS
1	12-18-19	SUBMIT TO PLANNING DEPT.
2	03-12-20	RESUBMITTED TO PLANNING DEPT.

ARCOCODEV JOB #:
CLIENT JOB #:
DRAWN BY: NLH
CHECKED BY: NLH
DATE OF ISSUE: 02.26.20

ARCHITECT
NORMAN L. HERMAN
5285 RIO GRANDE
SUITE 202
LITTLETON CO 80120
VOICE: 303.728.8981
NORMAN@ARCOCODEV.COM

SHEET

1

EXTERIOR ELEVATIONS