



View at Entry/East Elevation



View at South Elevation



View at West Elevation





View at Entry/East Elevation



View at North-East Corner



View at North-West Corner



ELEVATION MATERIAL SQUARE FOOTAGE													
Elevation Material Sq Ft:	North:	North %:	West:	West %:	East:	East %:	South:	South %:	South wall, North wing:	South wall, North wing %:	North wall, South wing:	North wall, South wing %:	Average %:
Overall Material Sq Ft:	7,958	-	8,113	-	7,800	-	8,428	-	5,075	-	8,112	-	-
Fiber Cement Sq Ft:	5,492	69%	4,659	57.4%	3,880	49.7%	5,607	66.5%	3,345	39.7%	4,571	56.3%	56.4%
Brick Sq Ft:	535	6.7%	1,798	22.2%	1,044	13.4%	1,029	12.2%	712	14%	1,291	15.9%	14.1%
Cultured Stone Veneer Sq Ft:	352	4.4%	0	0%	1,387	17.8%	246	2.9%	0	0%	177	2.2%	4.6%
Glazing Sq Ft:	1,579	19.8%	1,656	20.4%	1,489	19.1%	1,482	17.6%	993	19.6%	450	5.5%	17%

EXTERIOR MATERIALS KEY			
① 4" VENEER FACE BRICK - DARK BROWN	③E FIBER CEMENT SOLID PANEL - SW0050 'CLASSIC LIGHT BUFF'	⑧ FIBERGLASS WINDOW	⑭ ASPHALT SHINGLES, COLOR: BROWN
② 4" VENEER STONE (COUNTRY LEDGESTONE "WHEATON")	③F FIBER CEMENT HORIZONTAL LAP SIDING. SW 2835 'CRAFTSMAN BROWN'	⑨ HOLLOW METAL DOOR, FRAME COLOR TO MATCH ADJACENT BUILDING MATERIAL	⑮ PRECAST CONCRETE COLUMN CAP
③A FIBER CEMENT BOARD + BATTEN SIDING. SW 9109 'NATURAL LINEN'	④ 5/4" PREFINISHED FIBER CEMENT TRIM BOARD, COLOR: CLASSIC LIGHT BUFF	⑩ ALUMINIUM STOREFRONT	⑯ CAST-IN-PLACE CONCRETE, STAMP TEXTURE
③B FIBER CEMENT HORIZONTAL LAP SIDING. SW 9109 'NATURAL LINEN'	⑤ PREFINISHED ALUMINIUM RAILING, COLOR: GLOSS WHITE	⑪ MECHANICAL UNIT, GRILL COLOR TO MATCH ADJACENT BUILDING MATERIAL	⑰ PREFINISHED METAL FLASHING COLOR: WHITE
③C FIBER CEMENT BOARD + BATTEN SIDING. SW 2835 'CRAFTSMAN BROWN'	⑥ TREX COMPOSITE DECKING	⑫ OVERHEAD SECTIONAL DOOR	⑱ STONE VENEER LINTEL
③D FIBER CEMENT BOARD + BATTEN SIDING. SW2839 'COPPER RED'	⑦ SLIDING GLASS DOOR	⑬ PREFINISHED ALUMINIUM FASCIA, GUTTER AND DOWNSPOUTS. COLOR TO MATCH ADJACENT	⑲ TIMBER GARDEN PLOT
			⑳ ALUMINIUM PERGOLA



① North Exterior Elevation
3/32" = 1'-0"



② East Exterior Elevation
3/32" = 1'-0"

FOR REFERENCE ONLY

ARCHITECT:
Real Estate Equities Architecture, LLC
1400 Corporate Center Curve, Suite 100
Eagan, MN 55121
Phone: 651-760-8311
www.researchitecture.com

PROJECT:
Village Cooperative
of Century Hills
Location: Davis Blvd., North Richland Hills,
TX

SHEET TITLE
EXTERIOR
ELEVATIONS

PROJECT NUMBER
20-03

DATE
5/11/2021

PROJECT MANAGER
BS

DRAWN BY
SJ

CHECKED BY
SJ

SHEET NUMBER

MA2.0


CASE ZC 2021-01

ELEVATION MATERIAL SQUARE FOOTAGE													
Elevation Material Sq Ft:	North:	North %:	West:	West %:	East:	East %:	South:	South %:	South wall, North wing:	South wall, North wing %:	North wall, South wing:	North wall, South wing %:	Average % :
Overall Material Sq Ft	7,958	-	8,113	-	7,800	-	8,428	-	5,075	-	8,112	-	-
Fiber Cement Sq Ft:	5,492	69%	4,659	57.4%	3,880	49.7%	5,607	66.5%	3,345	39.7%	4,571	56.3%	56.4%
Brick Sq Ft:	535	6.7%	1,798	22.2%	1,044	13.4%	1,029	12.2%	712	14%	1,291	15.9%	14.1%
Cultured Stone Veneer Sq Ft:	352	4.4%	0	0%	1,387	17.8%	246	2.9%	0	0%	177	2.2%	4.6%
Glazing Sq Ft:	1,579	19.8%	1,656	20.4%	1,489	19.1%	1,482	17.6%	993	19.6%	450	5.5%	17%

EXTERIOR MATERIALS KEY			
① 4" VENEER FACE BRICK - DARK BROWN	③E FIBER CEMENT SOLID PANEL - SW0050 'CLASSIC LIGHT BUFF'	⑧ FIBERGLASS WINDOW	⑭ ASPHALT SHINGLES, COLOR: BROWN
② 4" VENEER STONE (COUNTRY LEDGESTONE 'WHEATON')	③F FIBER CEMENT HORIZONTAL LAP SIDING. SW 2835 'CRAFTSMAN BROWN'	⑨ HOLLOW METAL DOOR, FRAME COLOR TO MATCH ADJACENT BUILDING MATERIAL	⑮ PRECAST CONCRETE COLUMN CAP
③A FIBER CEMENT BOARD + BATTEN SIDING. SW 9109 'NATURAL LINEN'	④ 64" PREFINISHED FIBER CEMENT TRIM BOARD, COLOR: CLASSIC LIGHT BUFF	⑩ ALUMINIUM STOREFRONT	⑯ CAST-IN-PLACE CONCRETE, STAMP TEXTURE
③B FIBER CEMENT HORIZONTAL LAP SIDING. SW 9109 'NATURAL LINEN'	⑤ PREFINISHED ALUMINIUM RAILING, COLOR: GLOSS WHITE	⑪ MECHANICAL UNIT, GRILL COLOR TO MATCH ADJACENT BUILDING MATERIAL	⑰ PREFINISHED METAL FLASHING COLOR: WHITE
③C FIBER CEMENT BOARD + BATTEN SIDING. SW 2835 'CRAFTSMAN BROWN'	⑥ TREX COMPOSITE DECKING	⑫ OVERHEAD SECTIONAL DOOR	⑱ STONE VENEER LINTEL
③D FIBER CEMENT BOARD + BATTEN SIDING. SW2839 'COPPER RED'	⑦ SLIDING GLASS DOOR	⑬ PREFINISHED ALUMINIUM FASCIA, GUTTER AND DOWNSPOUTS. COLOR TO MATCH ADJACENT	⑳ TIMBER GARDEN PLOT
			⑳ ALUMINUM PERGOLA



① South Exterior Elevation at North Wing
3/32\" = 1'-0\"

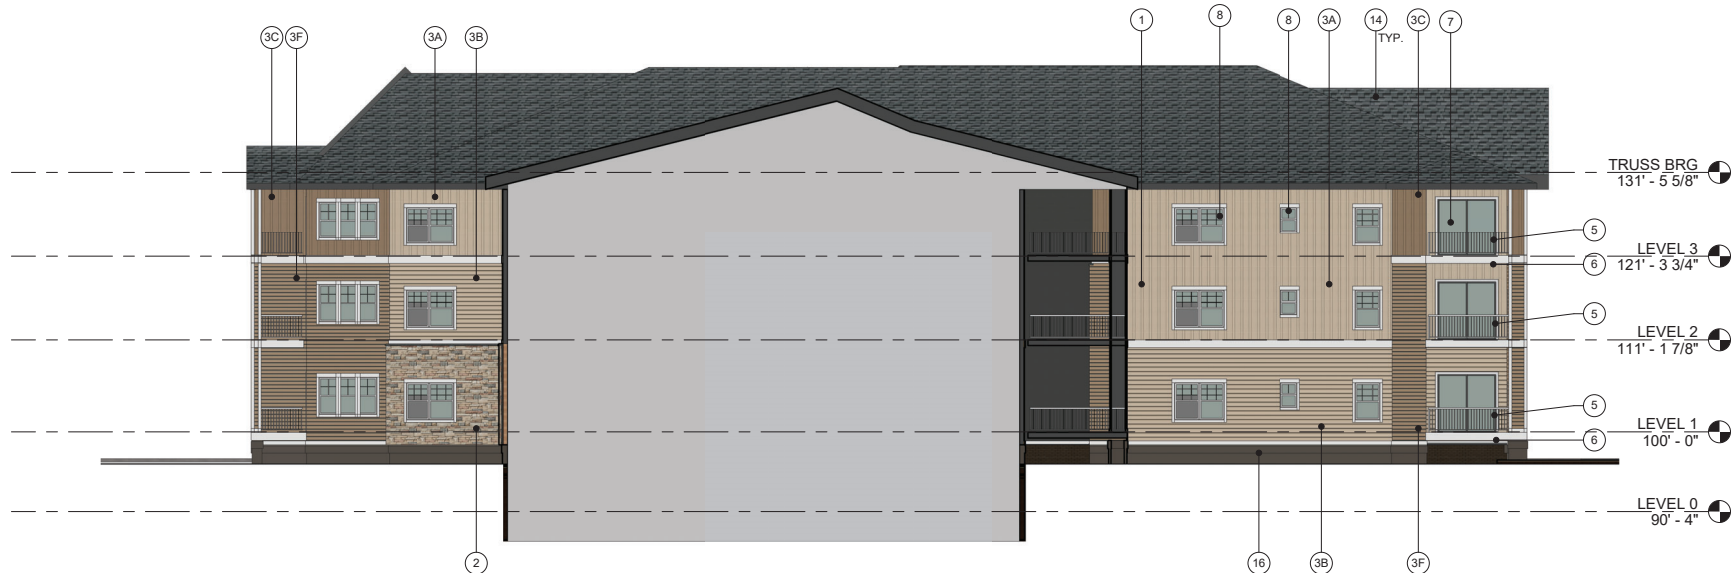

② North Exterior Elevation at South Wing
3/32\" = 1'-0\"

FOR REFERENCE ONLY

ARCHITECT:
Real Estate Equities Architecture, LLC
1400 Corporate Center Curve, Suite 100
Eagan, MN 55121
Phone: 651-760-8311
www.researchitecture.com

PROJECT:
Village Cooperative
of Century Hills
10010 Davis Blvd., North Richland Hills,
TX

SHEET TITLE
EXTERIOR
ELEVATIONS

PROJECT NUMBER
20-03

DATE
5/11/2021

PROJECT MANAGER
BS


DRAWN BY
Author

CHECKED BY
Checker


SHEET NUMBER

CASE ZC 2021-01

MA2.2

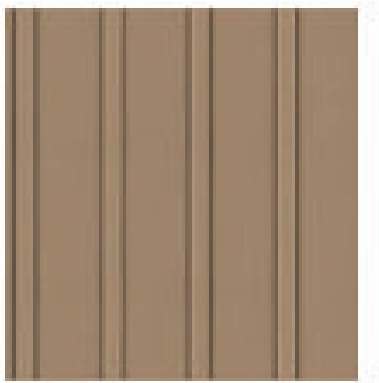


Fiber Cement
Board and Batten
Color: Craftsman Brown SW2835

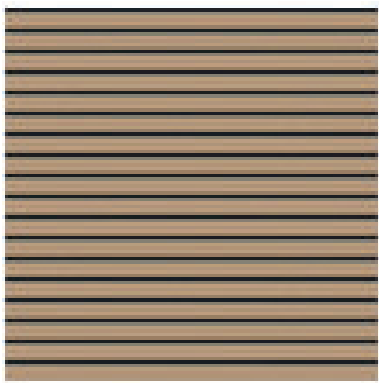


Fiber Cement
Lap Siding
Color: Craftsman Brown SW2835



Fiber Cement
Board and Batten
Color: Indian White SW0035

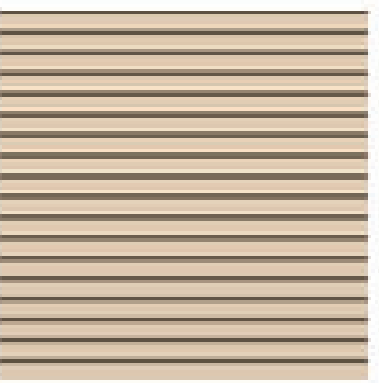


Fiber Cement
Lap Siding
Color: Indian White SW0035

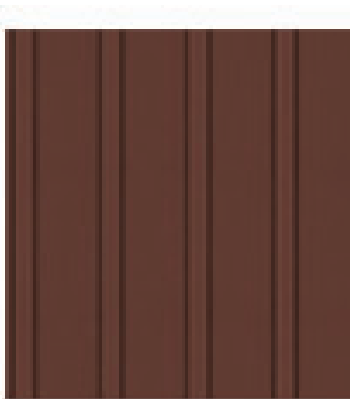

Fiber Cement
Board and Batten
Color: Copper Red SW2839



Brick
Color: Light Brown

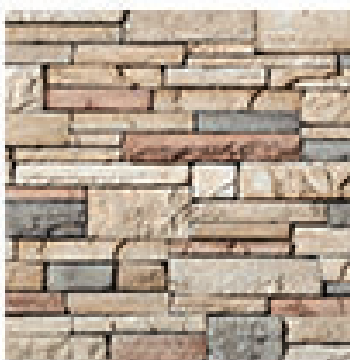

Stone Veneer
Country LedgeStone
Color: Mojave

			Total Units	Net Rentable
17	19	19	55	76,978