


SITEMAP

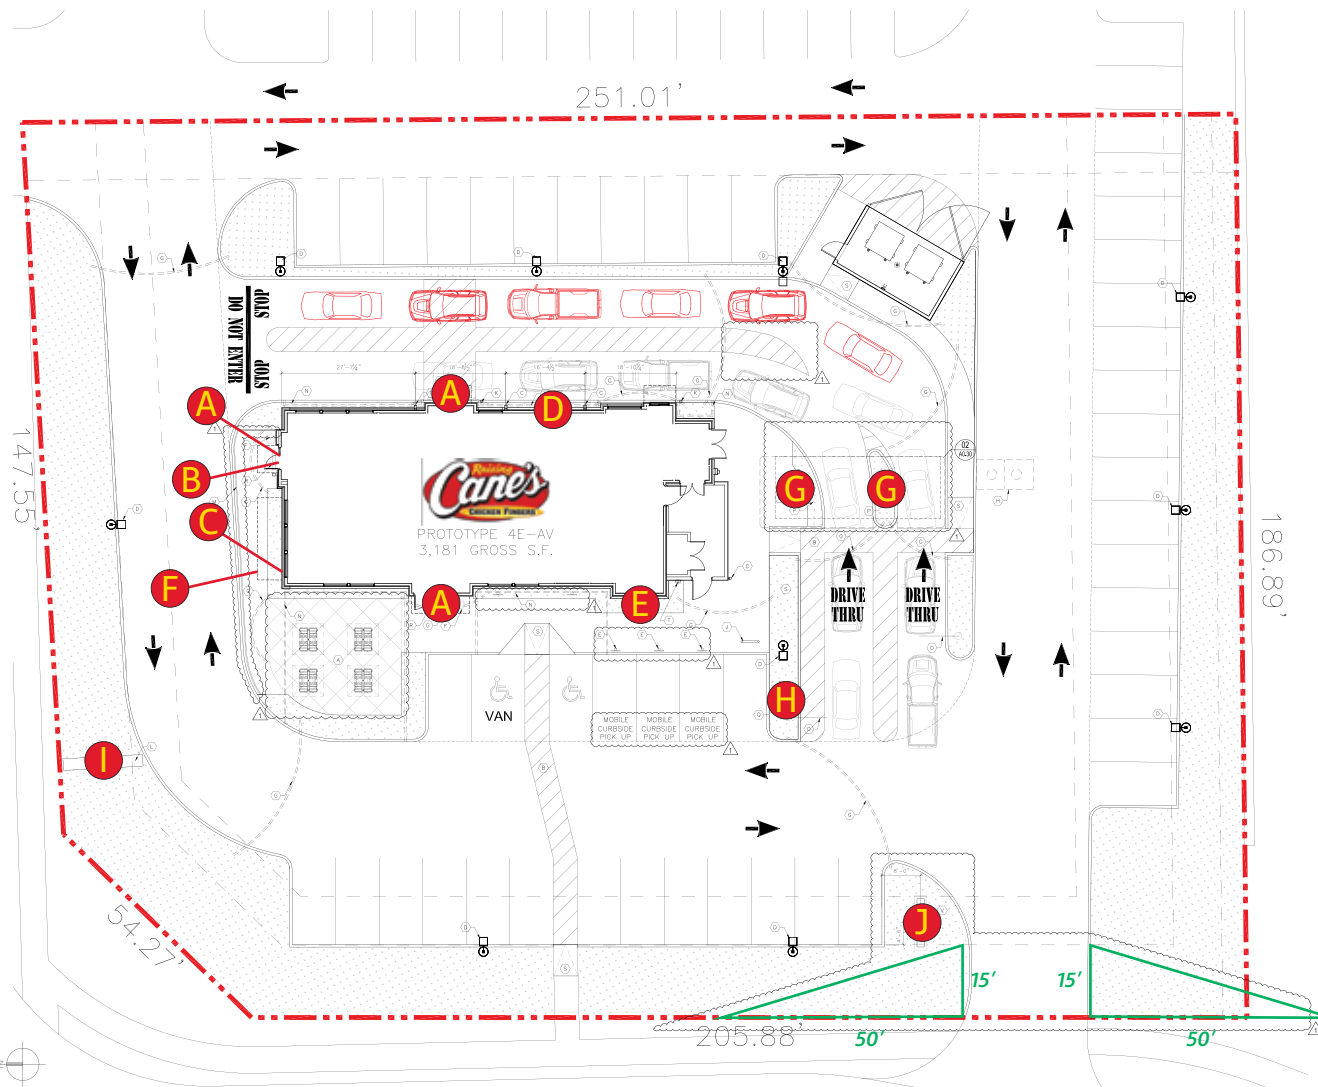

	QTY.	CODE	DESCRIPTION
A	3	WS-8FT	4x8 Wall Sign
B	1	ONS	Open Sign
C	1	CFNS	Chicken Fingers Neon Sign
D	1	PMRL	Painted Mural
E	1	RD-1	Red Dog
F	1	CAN	One Love Canopy Letters
G	2	DTMB	DT Menuboard
H	1	DTPS	Pre Sell Board
I	1	PYLON	Pylon
J	1	MON	Monument

No LL or development restrictions noted as of 8/3/20	YES	NO
Must reuse existing pylon, new code allows only for a monument	<input checked="" type="checkbox"/>	<input type="checkbox"/>
Signage NTE 15% of any wall, NTE 2 elevations (street facing or building entrance)	<input checked="" type="checkbox"/>	<input type="checkbox"/>
Deviation for art/murals require sign review	<input type="checkbox"/>	<input checked="" type="checkbox"/>
Flags NTE parapet wall	<input type="checkbox"/>	<input checked="" type="checkbox"/>



Location: North Richland Hills, TX

AGI Rep: G.W.

Site ID: RC0611

AGI PM: Anthony Molina


Date: 08/05/2020

Drawn by: M. Folden


This document is the sole property of AGI, and all design, manufacturing, reproduction, use and sale rights regarding the same are expressly forbidden. It is submitted under a confidential relationship, for a special purpose, and the recipient, by accepting this document assumes custody and agrees that this document will not be copied or reproduced in whole or in part, nor its contents revealed in any manner or to any person except for the purpose for which it was tendered, nor any special features peculiar to this design be incorporated in other projects.



ELEVATIONS

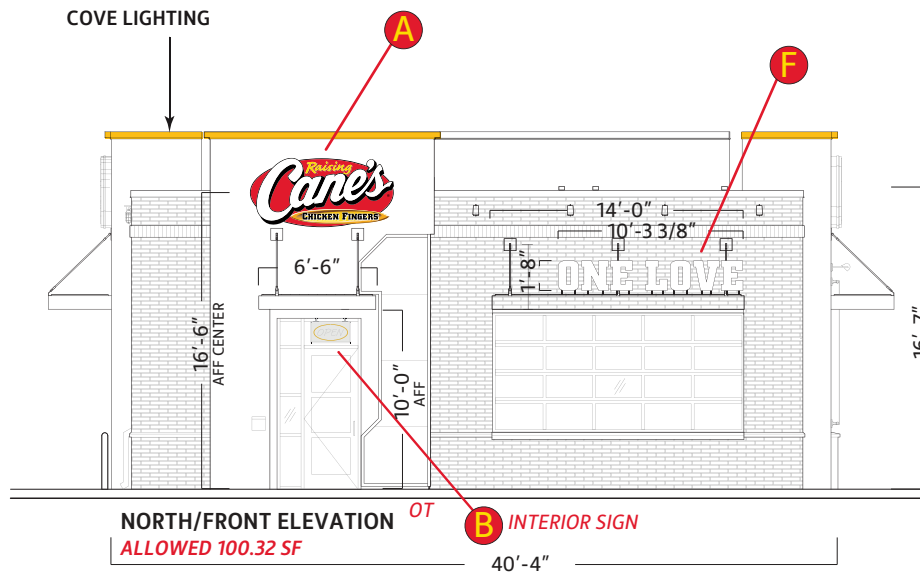

	QTY.	CODE	DESCRIPTION
A	3	WS-8FT	4x8 Wall Sign
B	1	ONS	Open Sign
C	1	CFNS	Chicken Fingers Neon Sign
D	1	PMRL	Painted Mural
E	1	RD-1	Red Dog
F	1	CAN	One Love Canopy Letters
G	2	DTMB	DT Menuboard
H	1	DTPS	Pre Sell Board
I	1	PYLON	Pylon
J	1	MON	Monument

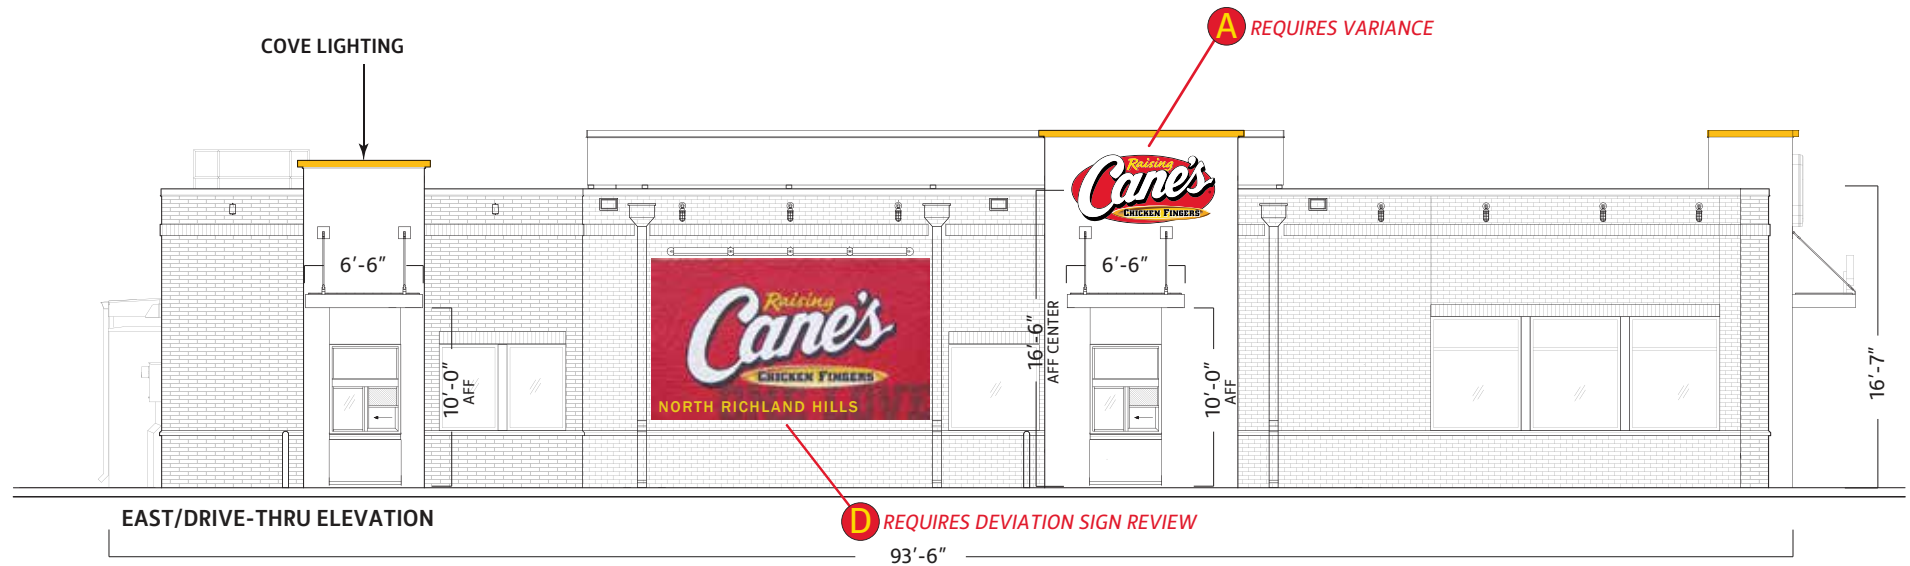

Scale: 3/32"=1'



Location: North Richland Hills, TX

Site ID: RC0611

Date: 08/05/2020

AGI Rep: G.W.

AGI PM: Anthony Molina


Drawn by: M. Folden

This document is the sole property of AGI, and all design, manufacturing, reproduction, use and sale rights regarding the same are expressly forbidden. It is submitted under a confidential relationship, for a special purpose, and the recipient, by accepting this document assumes custody and agrees that this document will not be copied or reproduced in whole or in part, nor its contents revealed in any manner or to any person except for the purpose for which it was tendered, nor any special features peculiar to this design be incorporated in other projects.


PAGE 7



ELEVATIONS

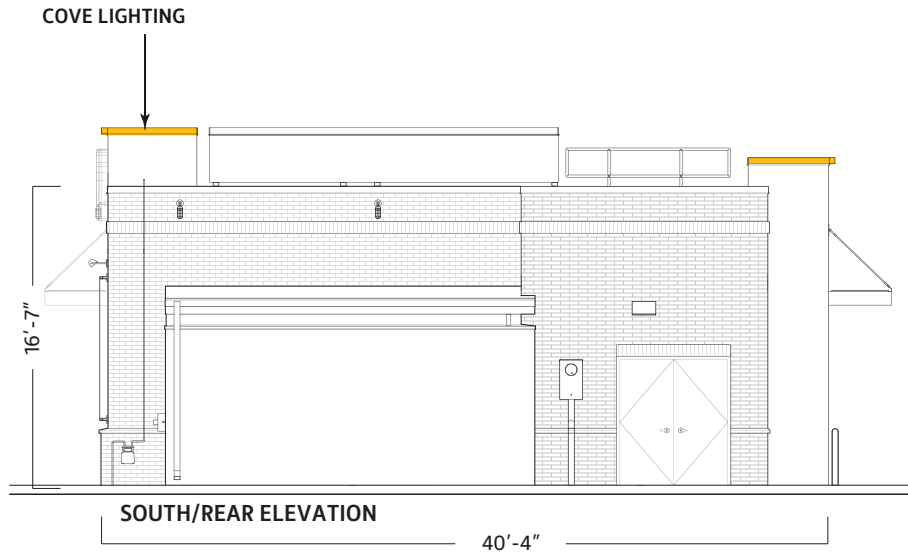

	QTY.	CODE	DESCRIPTION
A	3	WS-8FT	4x8 Wall Sign
B	1	ONS	Open Sign
C	1	CFNS	Chicken Fingers Neon Sign
D	1	PMRL	Painted Mural
E	1	RD-1	Red Dog
F	1	CAN	One Love Canopy Letters
G	2	DTMB	DT Menuboard
H	1	DTPS	Pre Sell Board
I	1	PYLON	Pylon
J	1	MON	Monument

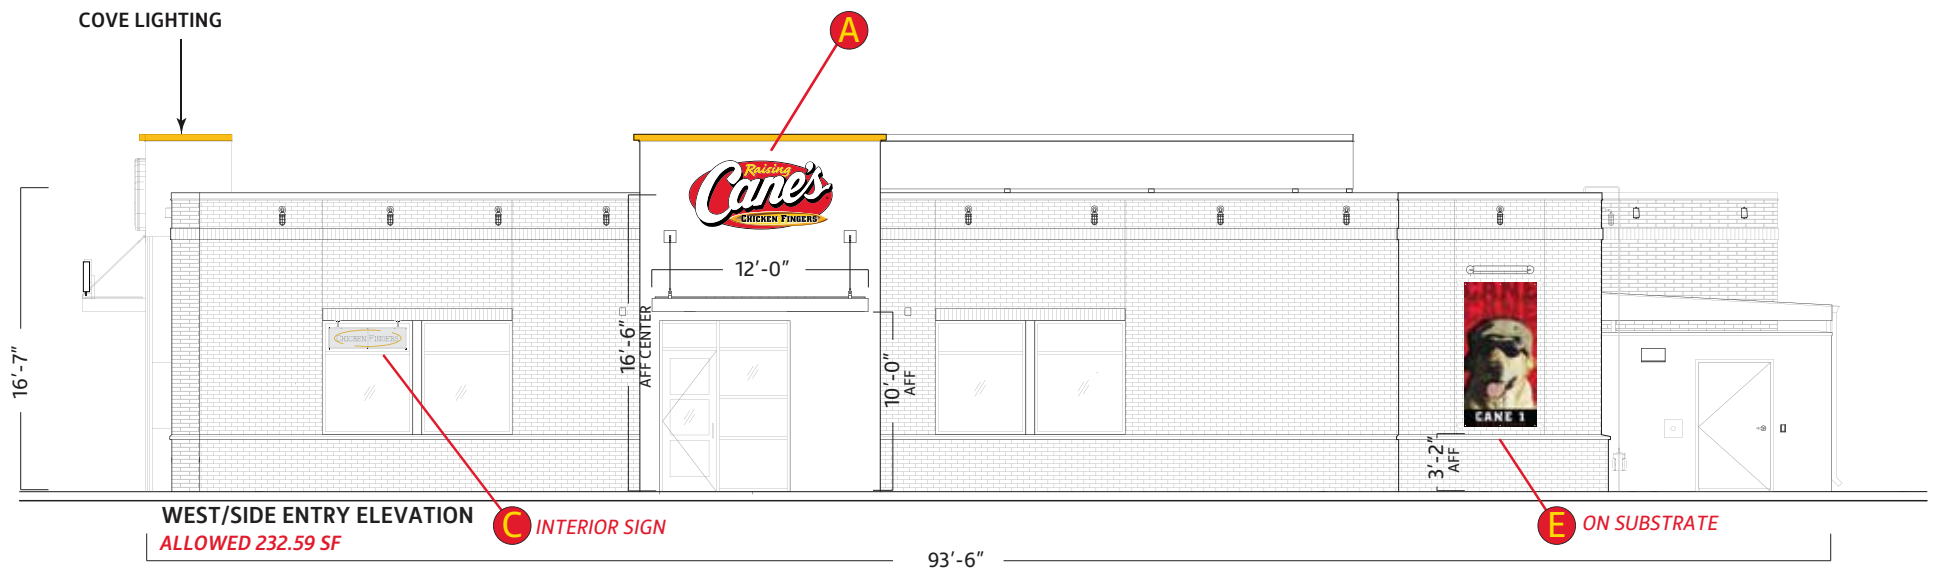

Scale: 3/32"=1'



Location: North Richland Hills, TX

AGI Rep: G.W.

Site ID: RC0611

AGI PM: Anthony Molina

Date: 08/05/2020

Drawn by: M. Folden

This document is the sole property of AGI, and all design, manufacturing, reproduction, use and sale rights regarding the same are expressly forbidden. It is submitted under a confidential relationship, for a special purpose, and the recipient, by accepting this document assumes custody and agrees that this document will not be copied or reproduced in whole or in part, nor its contents revealed in any manner or to any person except for the purpose for which it was tendered, nor any special features peculiar to this design be incorporated in other projects.

PAGE 8



NTE 15% ON ELEVATION

MUST FACE STREET OR BUILDING ENTRANCE (NTE 2 MAX)

DRIVE THRU WOULD REQUIRE VARIANCE

COPY & DROP SHADOW ARE AS

FOLLOWS: 'RAISING' IS FIRST SURFACE

APPLIED TRANSLUCENT VINYL 3M

#3630-015 'YELLOW', DROP SHADOW

IS FIRST SURFACE APPLIED TRANSLUCENT

VINYL 3M #3630-53 'CARDINAL RED'

BORDER IS PAINTED 'BLACK'

BACKGROUND IS SURFACE APPLIED

TRANSLUCENT VINYL 3M #3630-73 'RED'

.150" THERMO FORMED CLEAR

POLYCARBONATE FACE


REGISTER MARK IS PAINTED 'BLACK'

DOUBLE EMBOSSED LETTERS ARE
PAINTED SECOND SURFACE 'WHITE'EMBOSS AROUND LETTERS IS
PAINTED SECOND SURFACE 'BLACK'

EMBOSSED SURFBOARD IS AS FOLLOWS:

-SIDES ARE PAINTED TO MATCH


PANTONE #109C 'YELLOW'

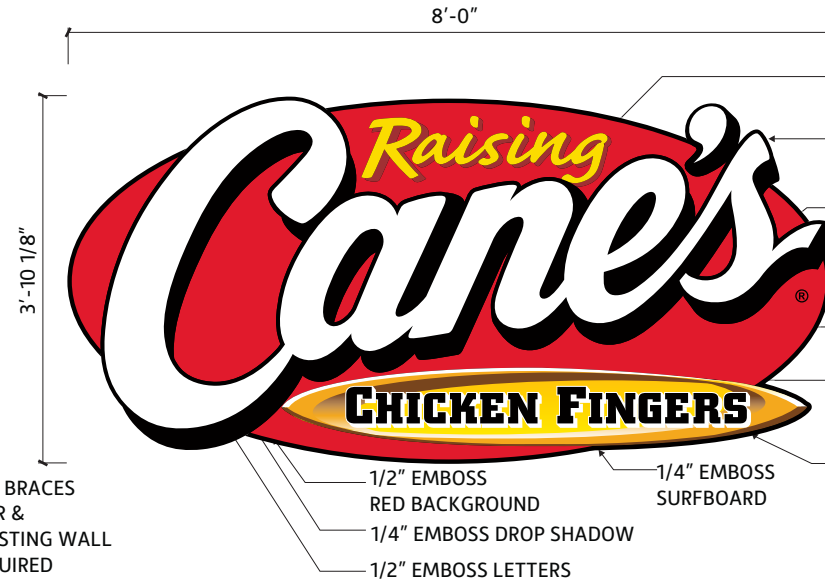-GRAPHICS ARE SECOND SURFACE
APPLIED DIGITAL PRINT

FRONT ELEVATION

30.75

Square Footage

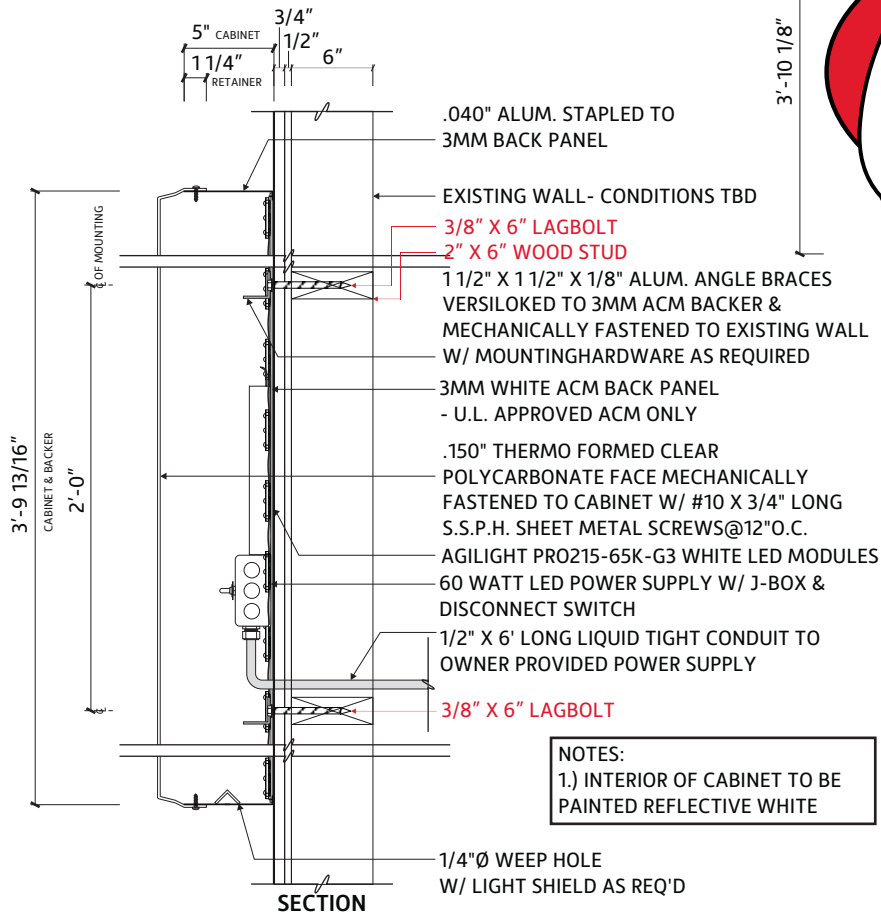

NOTES:

1.) INTERIOR OF CABINET TO BE
PAINTED REFLECTIVE WHITE

SECTION

ELECTRICAL DATA

VOLTAGE	120
AMPERAGE	1.8

COLOR CHART

	3M #3630-15 'YELLOW'
	3M #3630-73 'RED'
	3M #3630-53 'CARDINAL RED'



Location: North Richland Hills, TX

AGI Rep: G.W.

Site ID: RC0611

AGI PM: Anthony Molina

Date: 08/05/2020

Drawn by: M. Folden

This document is the sole property of AGI, and all design, manufacturing, reproduction, use and sale rights regarding the same are expressly forbidden. It is submitted under a confidential relationship, for a special purpose, and the recipient, by accepting this document assumes custody and agrees that this document will not be copied or reproduced in whole or in part, nor its contents revealed in any manner or to any person except for the purpose for which it was tendered, nor any special features peculiar to this design be incorporated in other projects.

15'-6"

9'-0"



139.50

Square Footage

FOR ARTIST RENDERING USE ONLY
MURAL PROVIDED BY OTHER VENDOR



Location: North Richland Hills, TX

AGI Rep: G.W.

Site ID: RC0611

AGI PM: Anthony Molina

Date: 08/05/2020

Drawn by: M. Folden

This document is the sole property of AGI, and all design, manufacturing, reproduction, use and sale rights regarding the same are expressly forbidden. It is submitted under a confidential relationship, for a special purpose, and the recipient, by accepting this document assumes custody and agrees that this document will not be copied or reproduced in whole or in part, nor its contents revealed in any manner or to any person except for the purpose for which it was tendered, nor any special features peculiar to this design be incorporated in other projects.

PAGE 15