


LEASE AREA TABULATION

COMMON AREA:	118 S.F. (±)
SUITE A – WAREHOUSE AREA:	4,836 S.F. (±)
SUITE B – OFFICE AREA:	3,853 S.F. (±)
TOTAL AREA	8,807 S.F. (+/-)

2 PROPOSED FLOOR PLAN
SCALE: 1/8" = 1'-0"

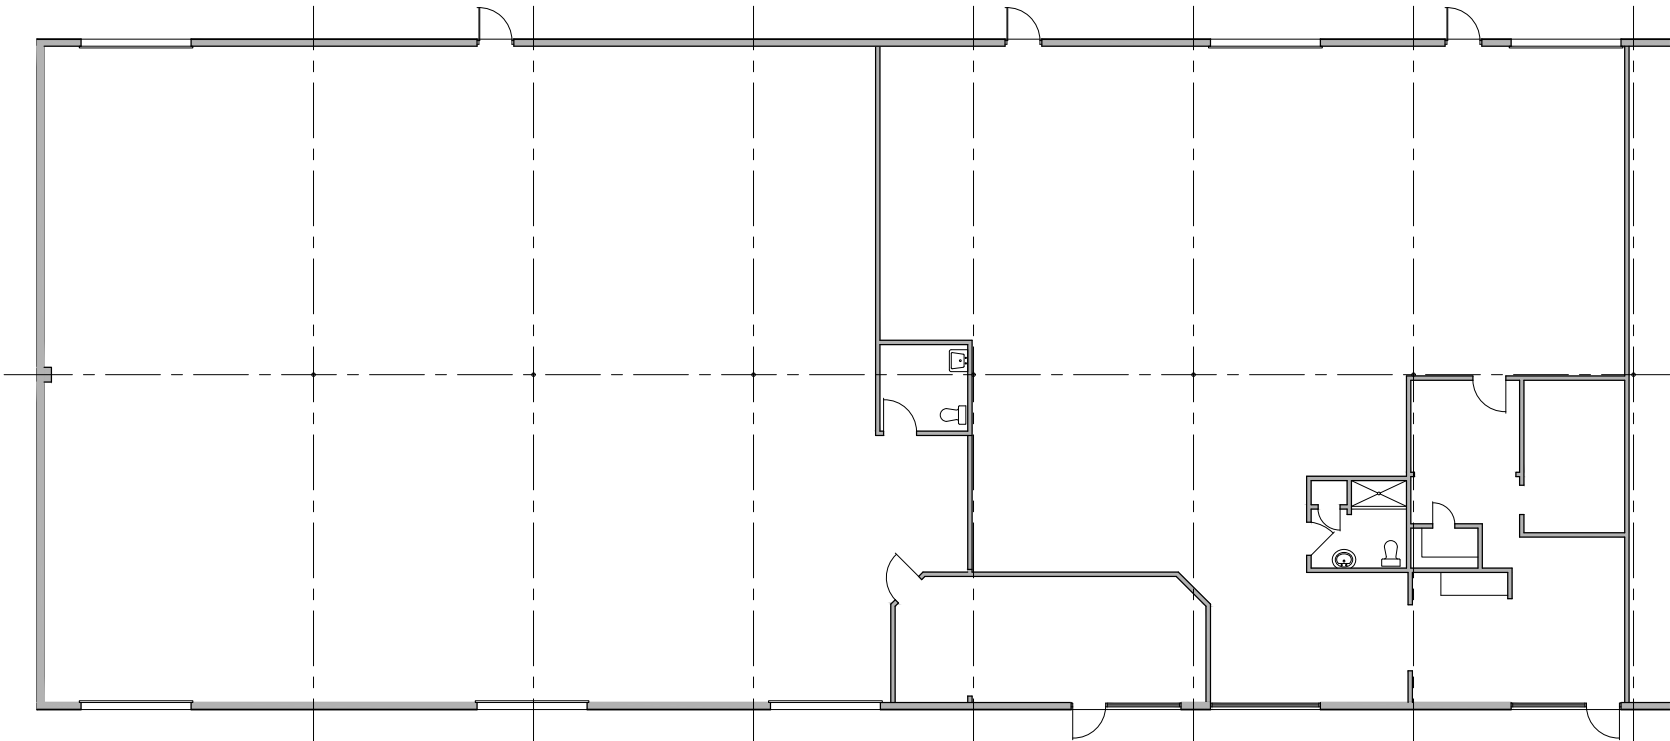

1 EXISTING FLOOR PLAN
SCALE: 1/8" = 1'-0"



CONCEPTUAL. NOT
FOR PERMITTING.

**LIFETIME
COMMERCIAL
ROOFING**

**North Richland
Hills, Texas**

**Daniels & Lovelady
Architecture**
669 Airport Freeway, Suite 101
Hurst, Texas 76053
Phone 817-510-6730
www.DLArchitecture.net

REGISTERED ARCHITECT:
BRENT E. LOVELADY
16059

Job Number: 24050
Issue Date: 1-15-25
Revisions:

FOR REVIEW ONLY –
NOT FOR REGULATORY
APPROVAL, PERMITTING
OR CONSTRUCTION

© 2024 Daniels & Lovelady Architecture

Sheet: **A1**