


DINING (OVERLOOK)



PRIMARY BEDROOM

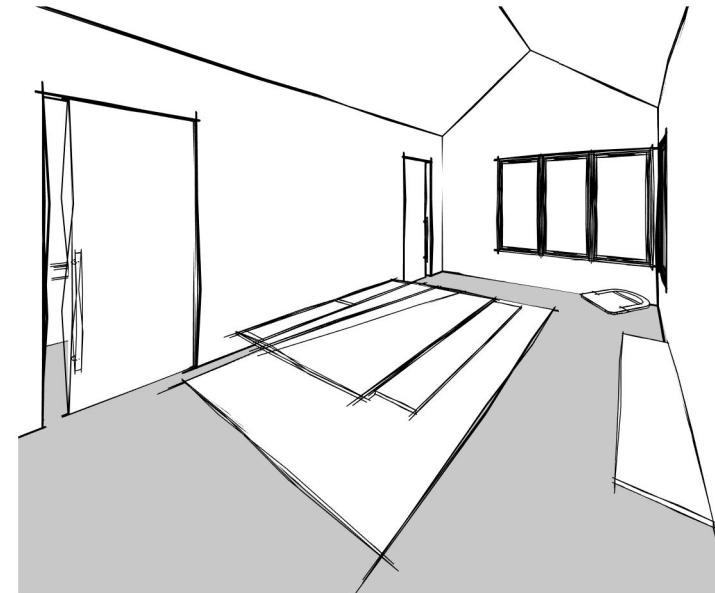

GREAT ROOM

CONCEPTUAL IMAGES. NOT FOR PERMITTING.

## WOODBERT ADDITION

## BUTLER RESIDENCE

8301 SAYERS LN.  
NORTH RICHLAND HILLS, TX

NOTES/CLIENT

REVISION TABLE

NORTH



DRAWN BY

dg

SCALE

1/8" = 1'-0"

SHEET NAME

ELEVATION

SHEET



DD-2

DATE

07.14.25

g

g/a

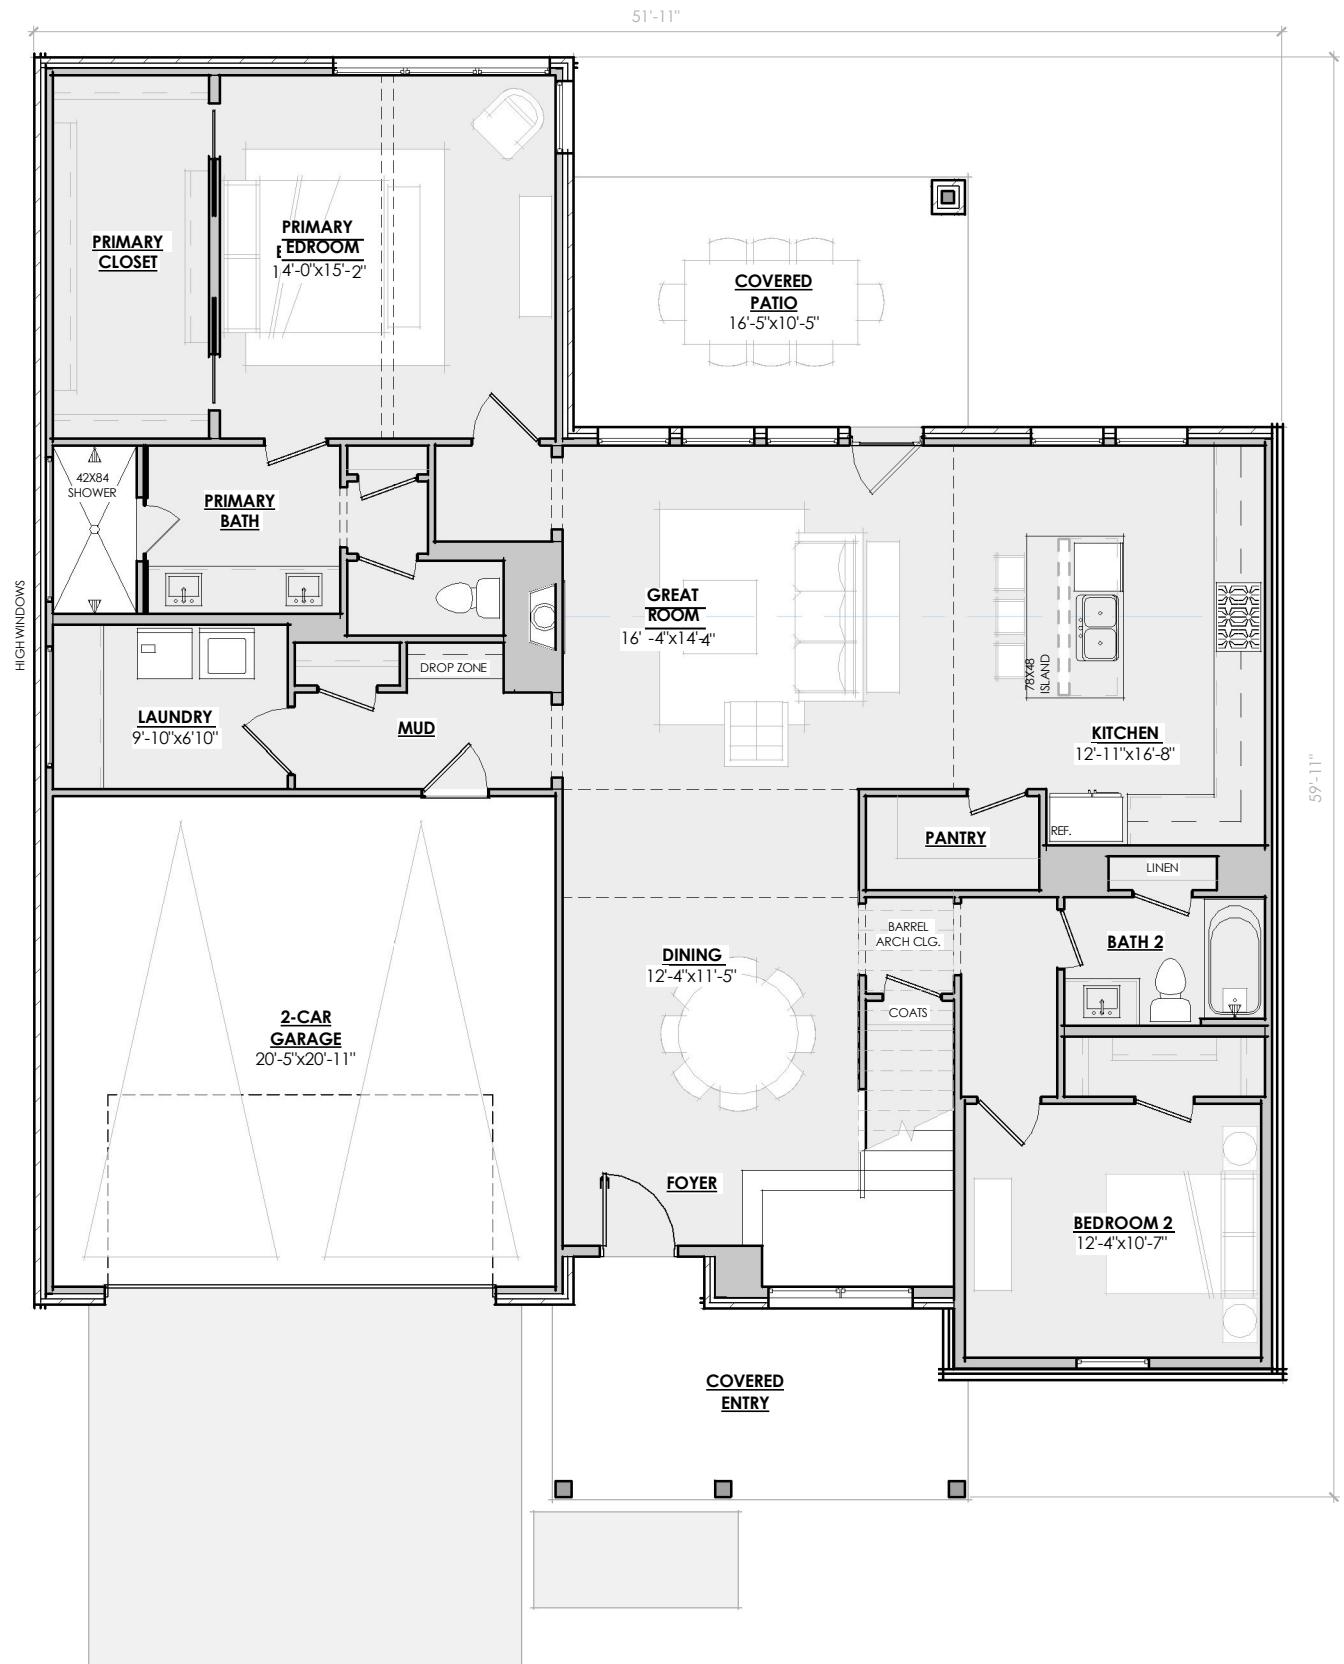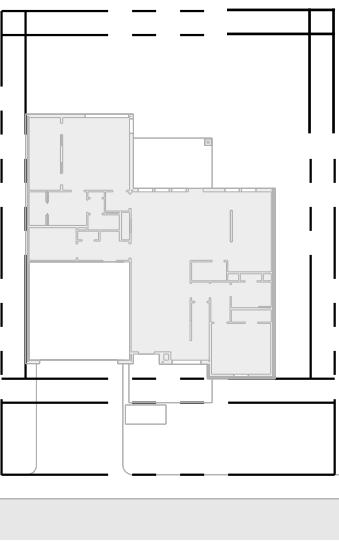ELEMENTAL  
design**FIRST FLOOR PLAN****SECOND FLOOR PLAN****WOODBERT ADDITION****BUTLER RESIDENCE**8301 SAYERS LN.  
NORTH RICHLAND HILLS, TX

NOTES/CLIENT

REVISION TABLE

NORTH

DRAWN BY  
dgSCALE  
1/8" = 1'-0"SHEET NAME  
FLOOR PLANS

SHEET

DD-1

DATE  
07.14.25

1ST FLOOR	1815 SF
2ND FLOOR	765 SF
TOTAL LIVING	2580 SF

CONCEPTUAL IMAGES. NOT FOR PERMITTING.




**WOODBERT ADDITION**

**BUTLER RESIDENCE**

8301 SAYERS LN.  
NORTH RICHLAND HILLS, TX

NOTES/CLIENT

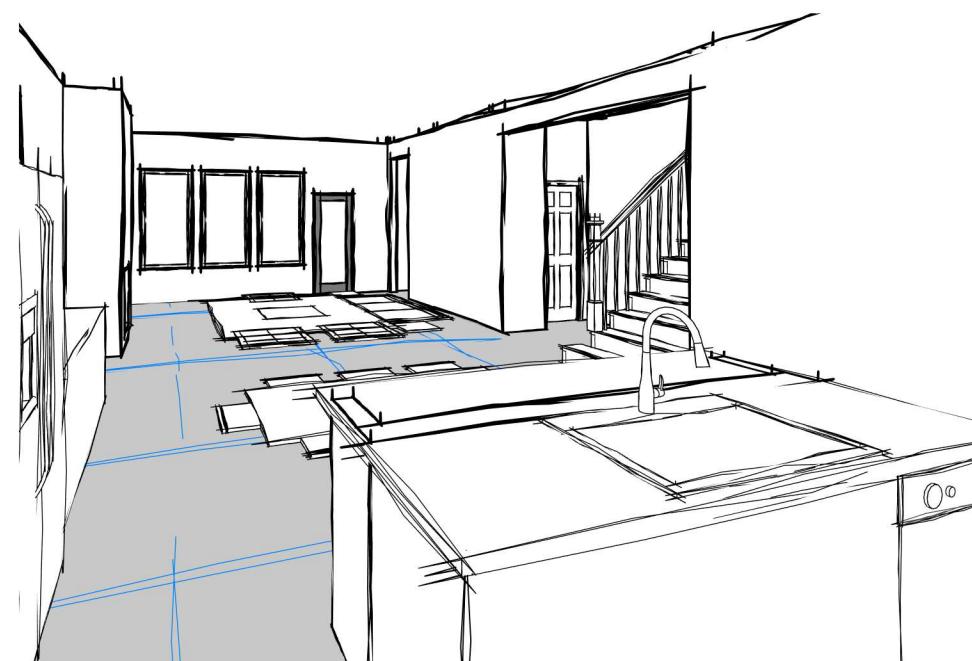

**KITCHEN/DINING/GREAT ROOM**



**CONCEPTUAL IMAGES. NOT FOR PERMITTING.**

REVISION TABLE

NORTH



DRAWN BY  
dg

SCALE  
1/8" = 1'-0"  
SHEET NAME  
Unnamed

SHEET

DD-3

DATE  
02.24.23