


P:\Woodcrest\7520 NE Loop 820\03_Design\Site Plan with Landscape-7520 NE Loop 820.dwg, 12/30/2019 2:11:41 PM

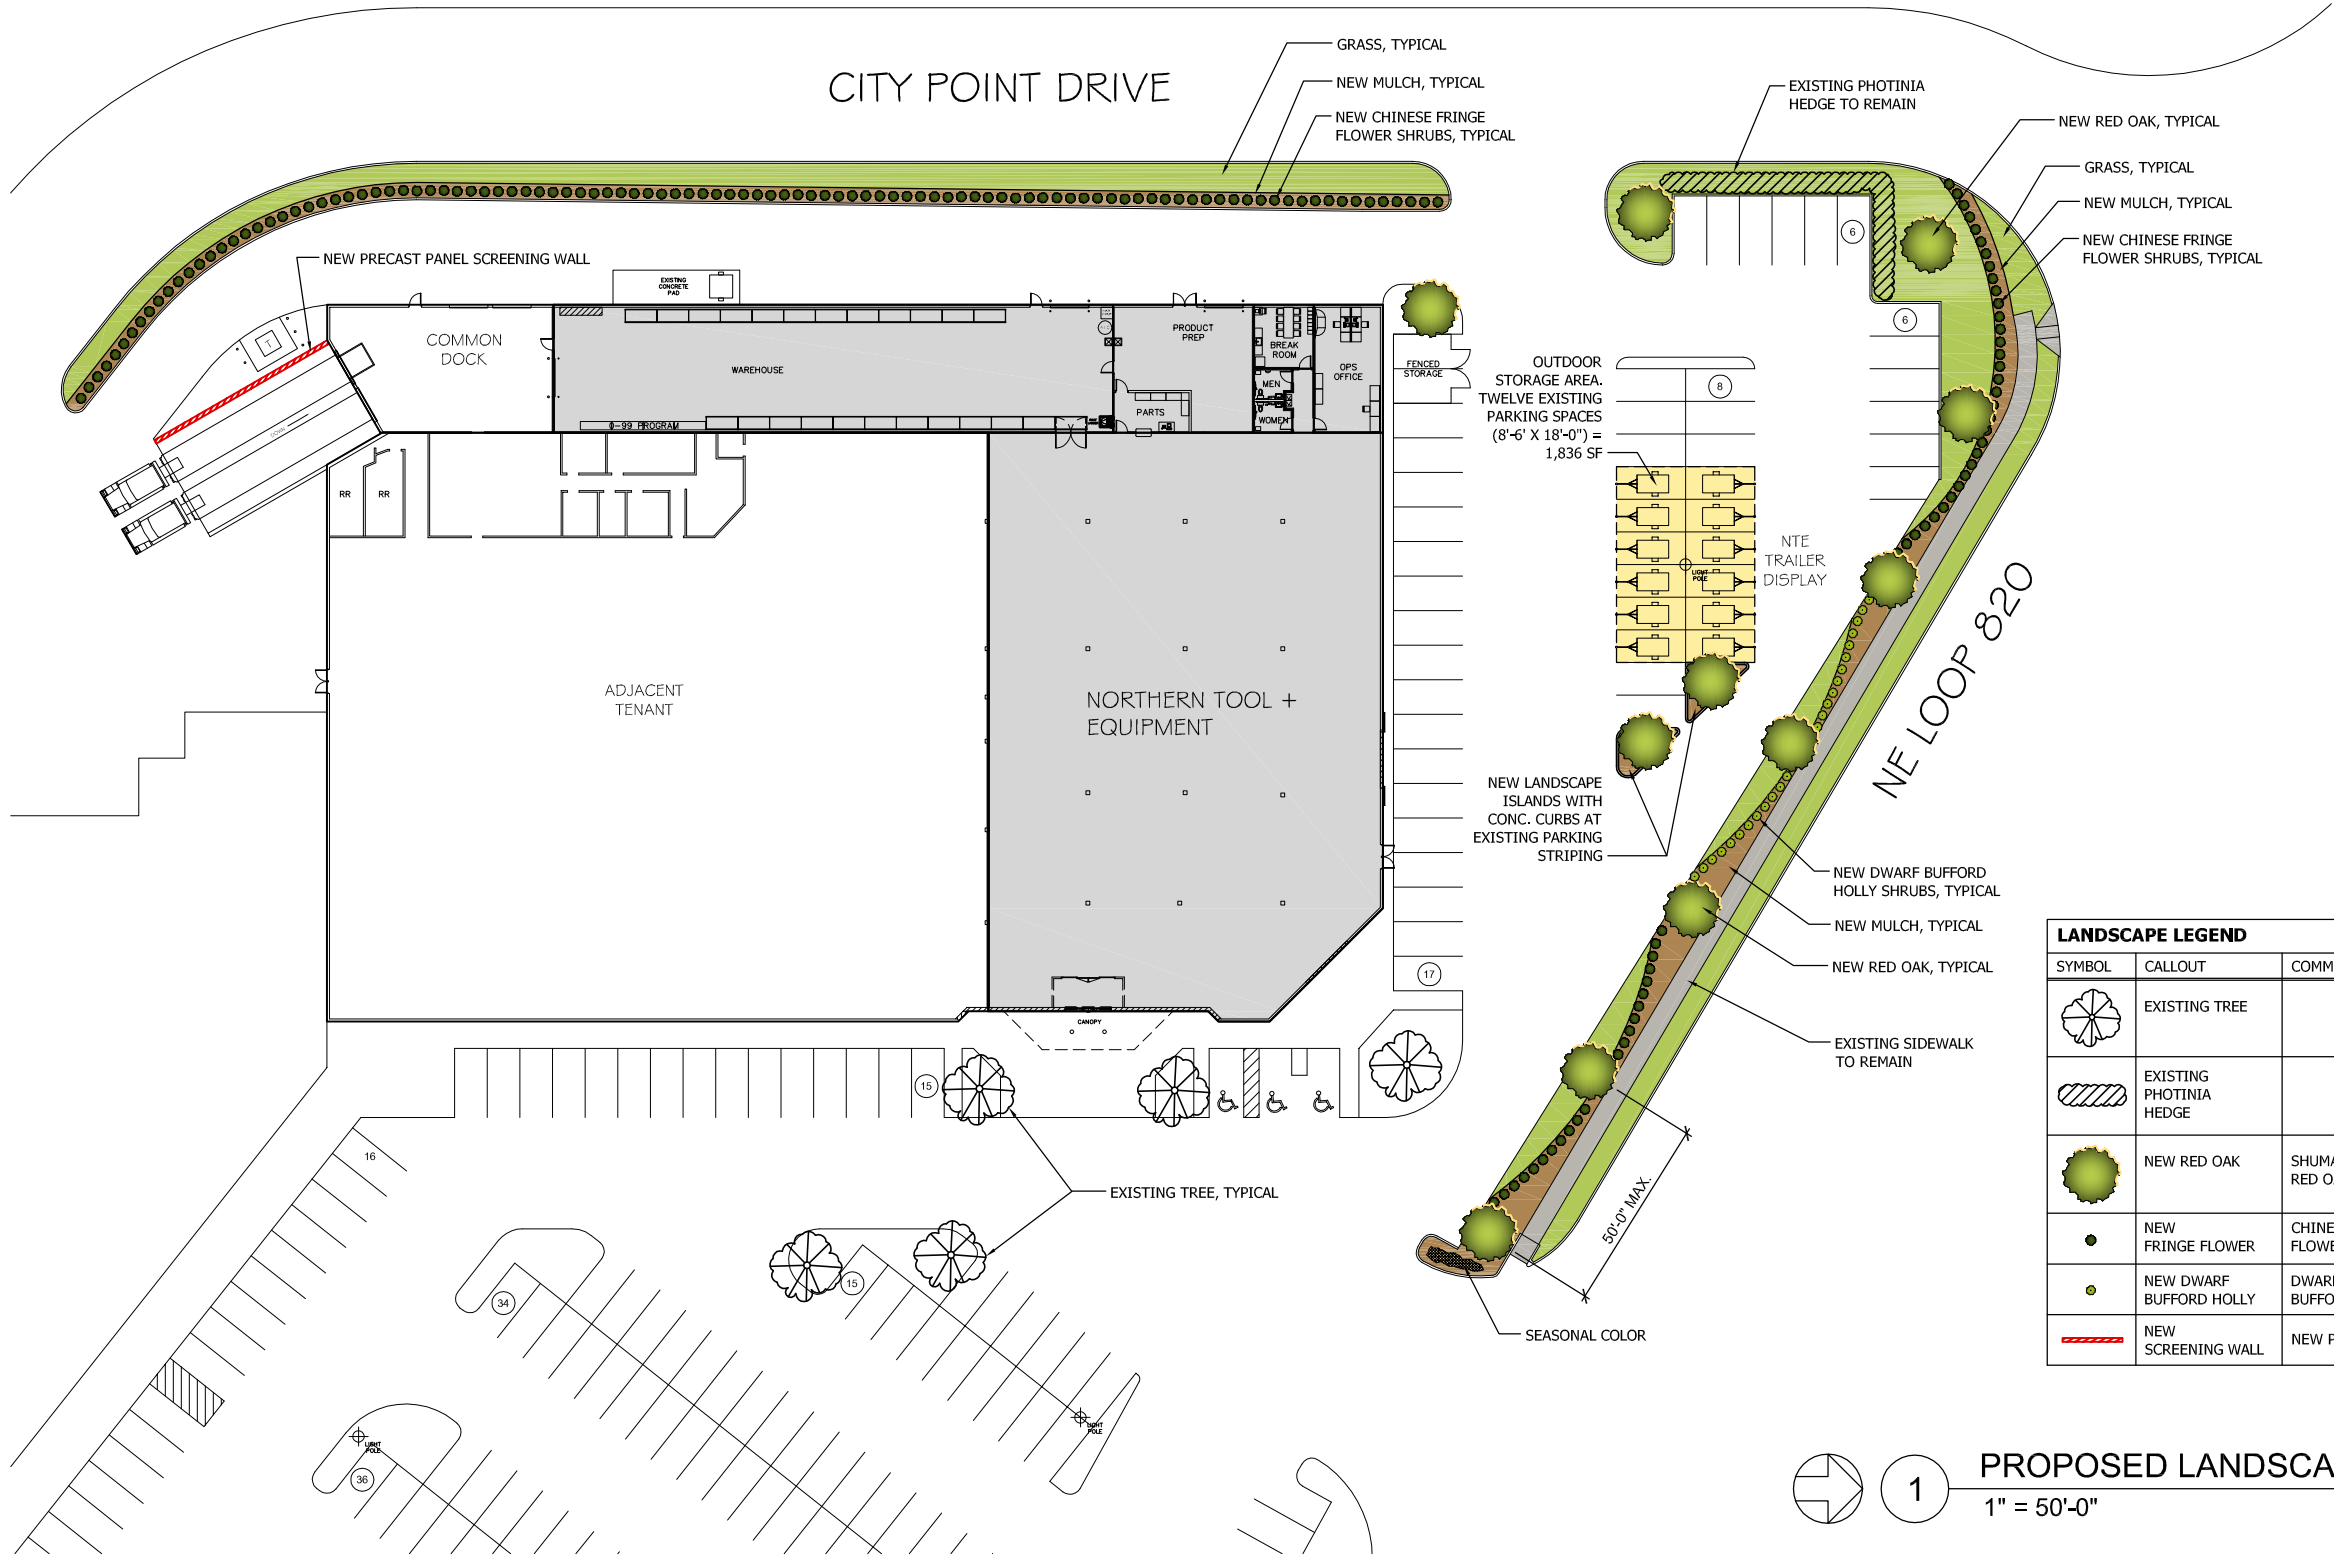

- LANDSCAPE NOTES**
1. ALL NEW LANDSCAPE AREAS SHALL RECIEVE AUTOMATIC UNDERGROUND IRRIGATION W/ CONTROLLER AND FREEZE SENSOR.
 2. THE PROPERTY OWNER IS RESPONSIBLE FOR REGULAR WEEDING, MOWING, IRRIGATION, FERTILIZING, PRUNING AND OTHER MAINTENANCE OF ALL PLANTINGS. THE REQUIRED LANDSCAPING MUST BE MAINTAINED IN A HEALTHY GROWING CONDITION AT ALL TIMES.

LANDSCAPE LEGEND				
SYMBOL	CALLOUT	COMMON NAME	SCIENTIFIC NAME	NOTES
	EXISTING TREE			TO REMAIN
	EXISTING PHOTINIA HEDGE			TO REMAIN
	NEW RED OAK	SHUMARD RED OAK	QUERCUS SHUMARDII	3" MINIMUM CALIPER
	NEW FRINGE FLOWER	CHINESE FRINGE FLOWER	LOROPETALUM CHINESE 'PIPAS'	5 GALLON
	NEW DWARF BUFFORD HOLLY	DWARF BUFFORD HOLLY	LLEX CORNUTA 'BUFORDI NANA'	5 GALLON
	NEW SCREENING WALL	NEW PRECAST PANEL SCREENING WALL		

1 PROPOSED LANDSCAPE PLAN
1" = 50'-0"

CHS ARCHITECTS, INC.
2500 NE GREEN OAKS BLVD., SUITE 200
ARLINGTON, TEXAS 76006
(817) 640-3199

DATE:
12-30-2019

NORTHERN TOOL AND EQUIPMENT
AT NORTH HILLS VILLAGE
7520 NORTHEAST LOOP 820,
NORTH RICHLAND HILLS, TX 76180

L1