


11:34:00 AM

2/1/2016

S:\Project\2013\00167_011_The_TDR\enr\p\VT\AS-SS15-1120_050.dgn

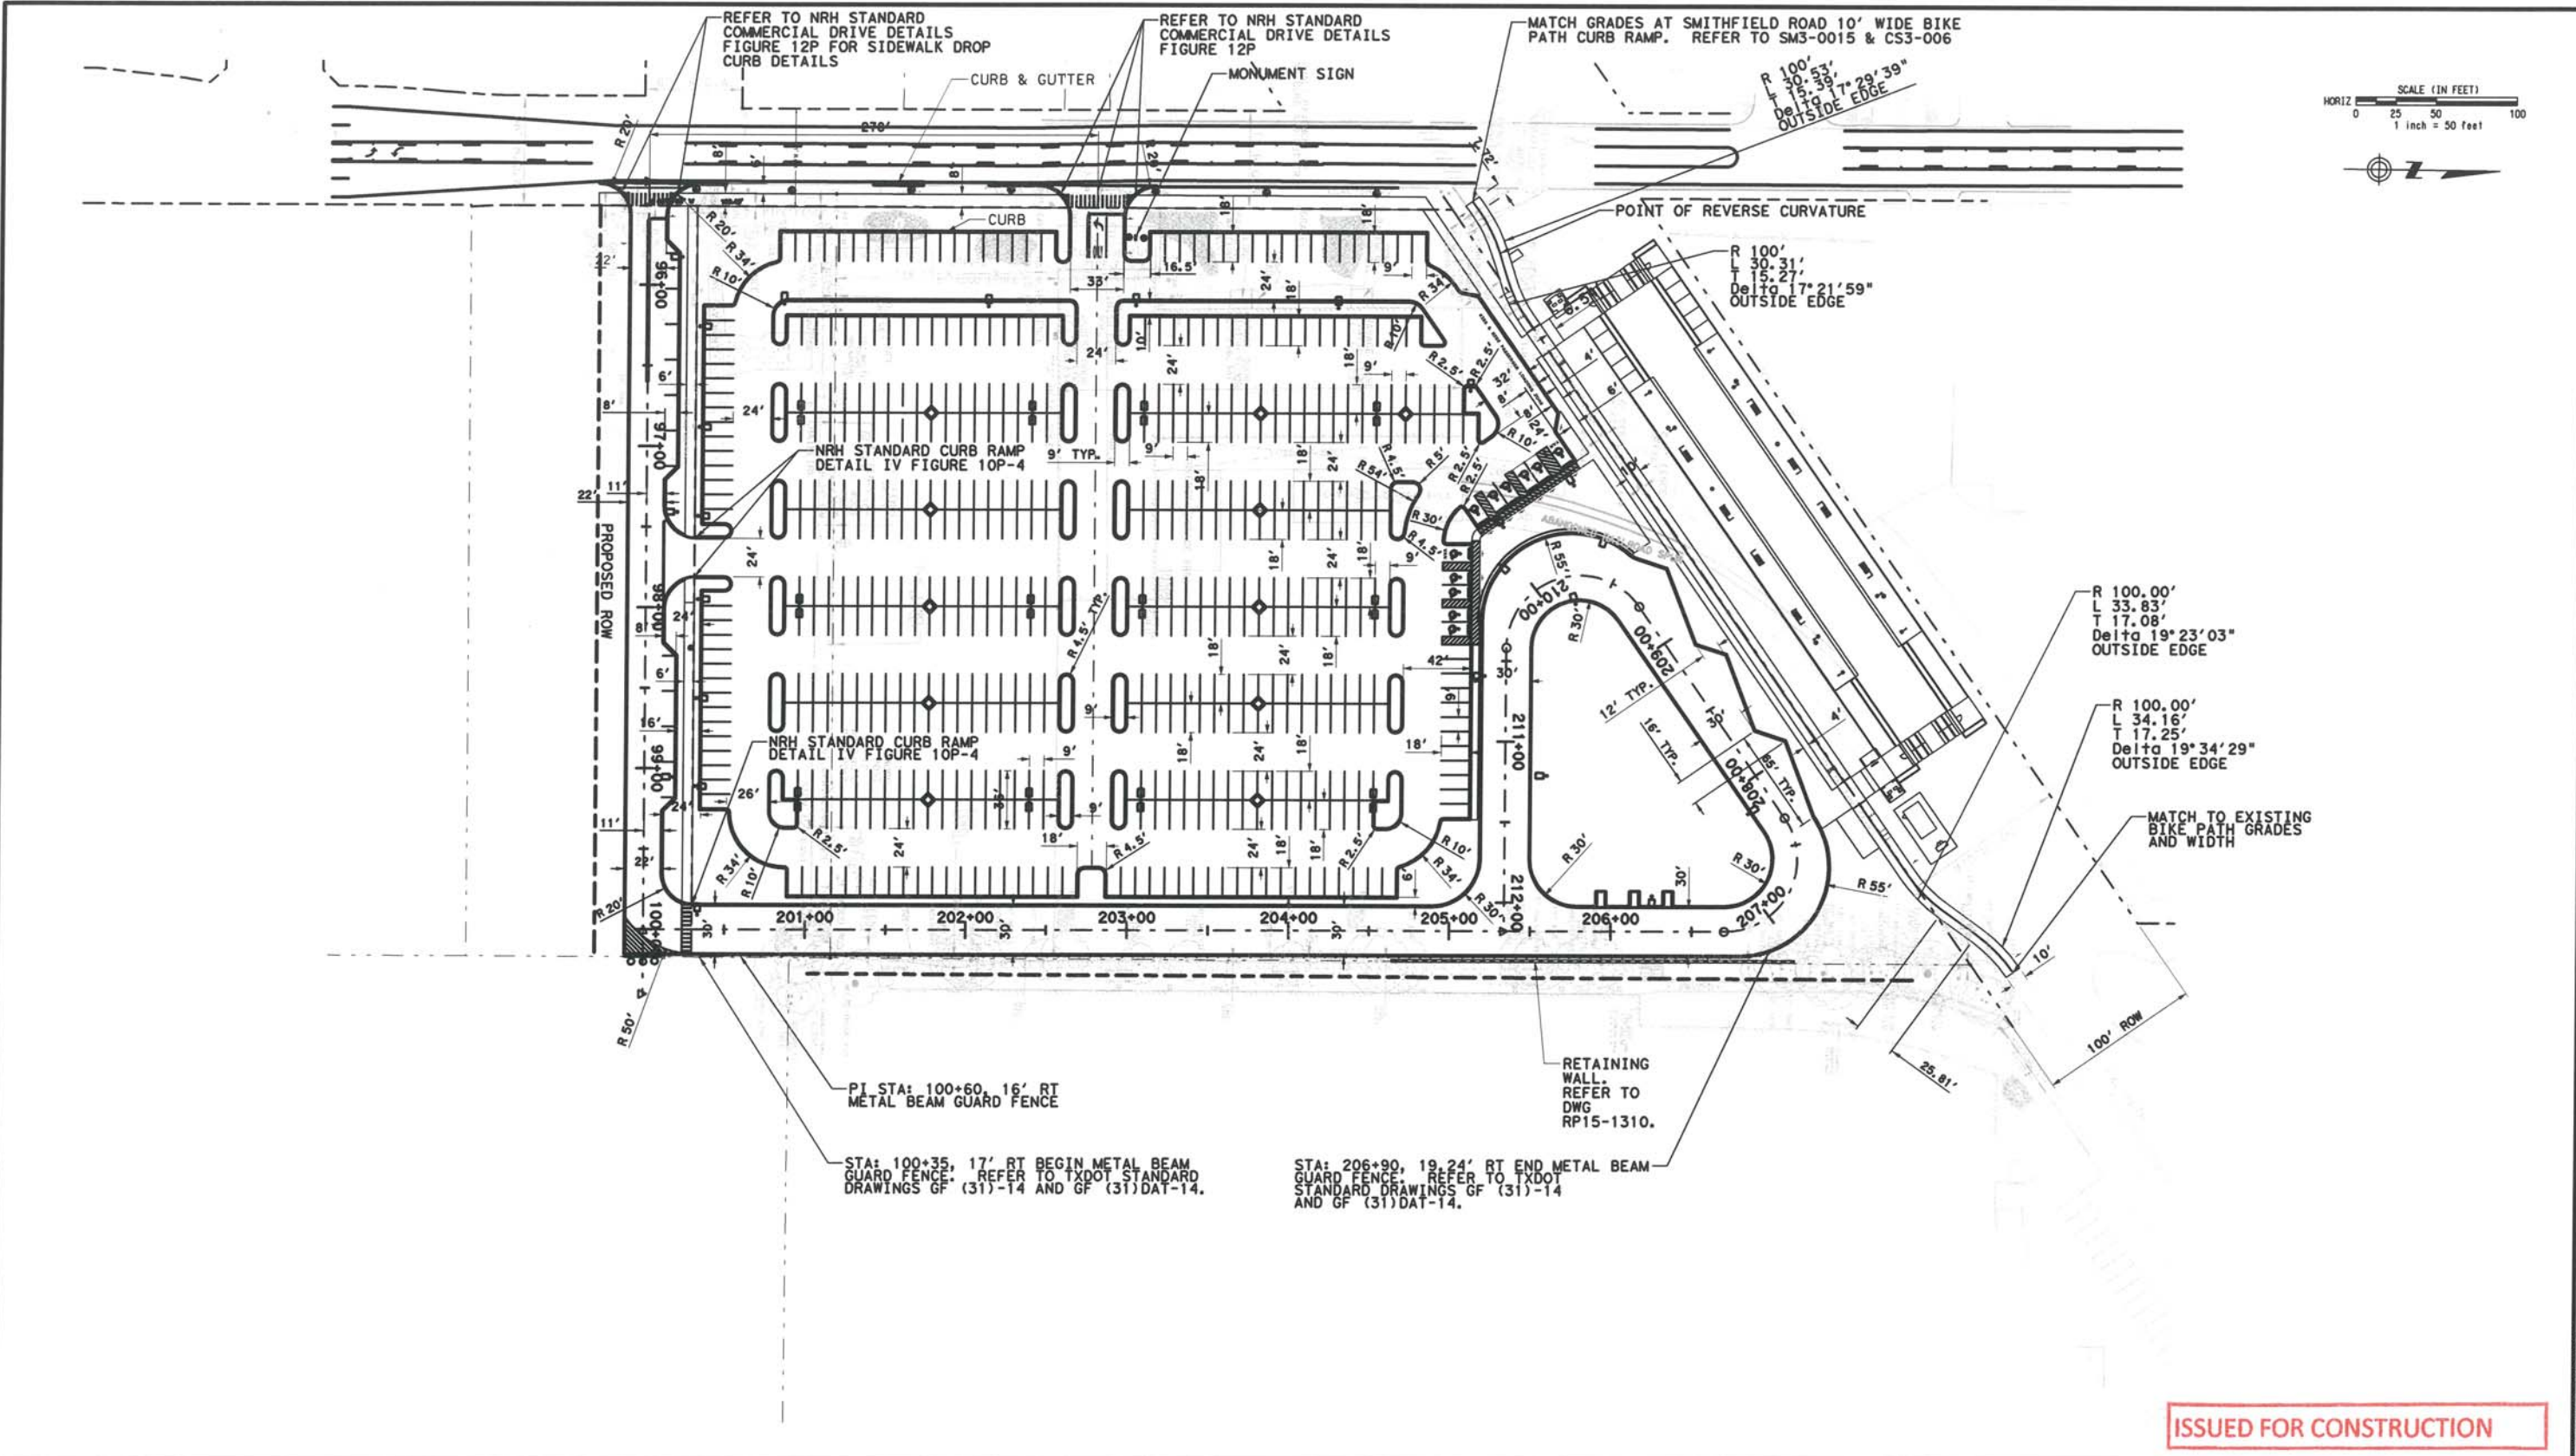

REV	DATE	DESCRIPTION	BY	ENG	CHK	APP

TBPE REGISTRATION NO. 9915

SCALE	1" = 50'
DRAWN	K. FOGLIA
DESIGNED	K. FOGLIA
CHECKED	M. MATHIS
IN CHARGE	M. MATHIS
DATE	2/1/2016

TEX RAIL
NORTH RICHLAND HILLS STATIONS
SMITHFIELD STATION
SITE LAYOUT PLAN

SHEET No. 41 DWG No. SS15-1120 REV

S:\Project\2013\00167_011_The_TDR\enr\p\VT\AS-SS15-1120_050.dgn