



SHRUB PLANTING DETAIL  
SCALE: NTS

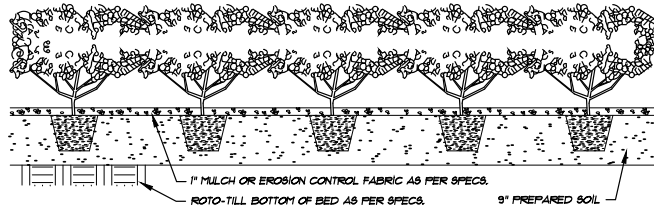

GROUNDCOVER PLANTING DETAIL  
SCALE: NTS

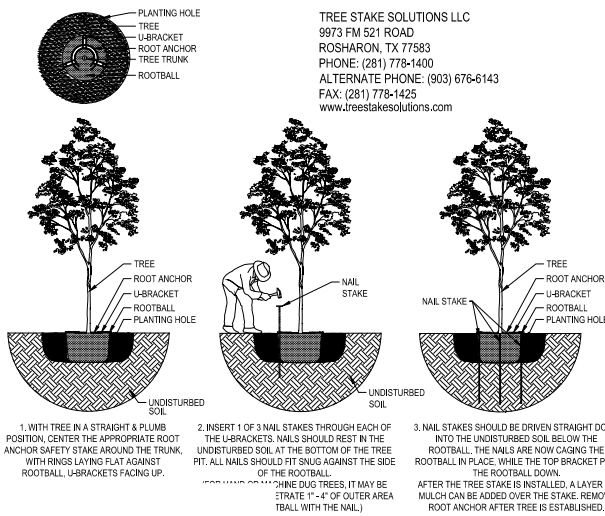

REE ANCHORS



IMPROVEMENTS TO  
CAMBRIDGE MANOR  
NORTH RICHLAND HILLS, TEXAS

DIRECTOR	PROJ. ARCH.
GP	GP
DESIGNER	DRAWN BY
GP	LDL
SHEET TITLE	
LANDSCAPE PLAN	
COMMON AREAS	
ISSUE DATE	
DECEMBER 07, 2023	
REVISIONS	

PROJECT NO.	22-007
SHEET NO.	

L1.01

