

REVISIONS	BY
1-23-2018	SEB


beebe & associates p.c.
 LANDSCAPE ARCHITECTURE
 3 Durango Drive
 Trophy Club, Texas 76262
 (817) 491-0888



ALL IDEAS, DESIGNS AND ARRANGEMENTS SHOWN ON THESE DRAWINGS ARE THE PROPERTY OF BEEBE & ASSOCIATES AND ARE TO BE USED IN CONNECTION WITH THE SPECIFIC PROJECT. THEY ARE NOT TO BE REPRODUCED BY ANY MEANS WITHOUT THE EXPRESS WRITTEN PERMISSION OF THE LANDSCAPE ARCHITECT.


SCOTT RESIDENCE
 7416 BURSEY ROAD
 NORTH RICHLAND HILLS, TEXAS

DRAWN BY	SEB
CHECKED BY	SEB
DATE	1-18-2018
SCALE	1" = 10'
JOB NUMBER	
SHEET NUMBER	L-1
OF	6

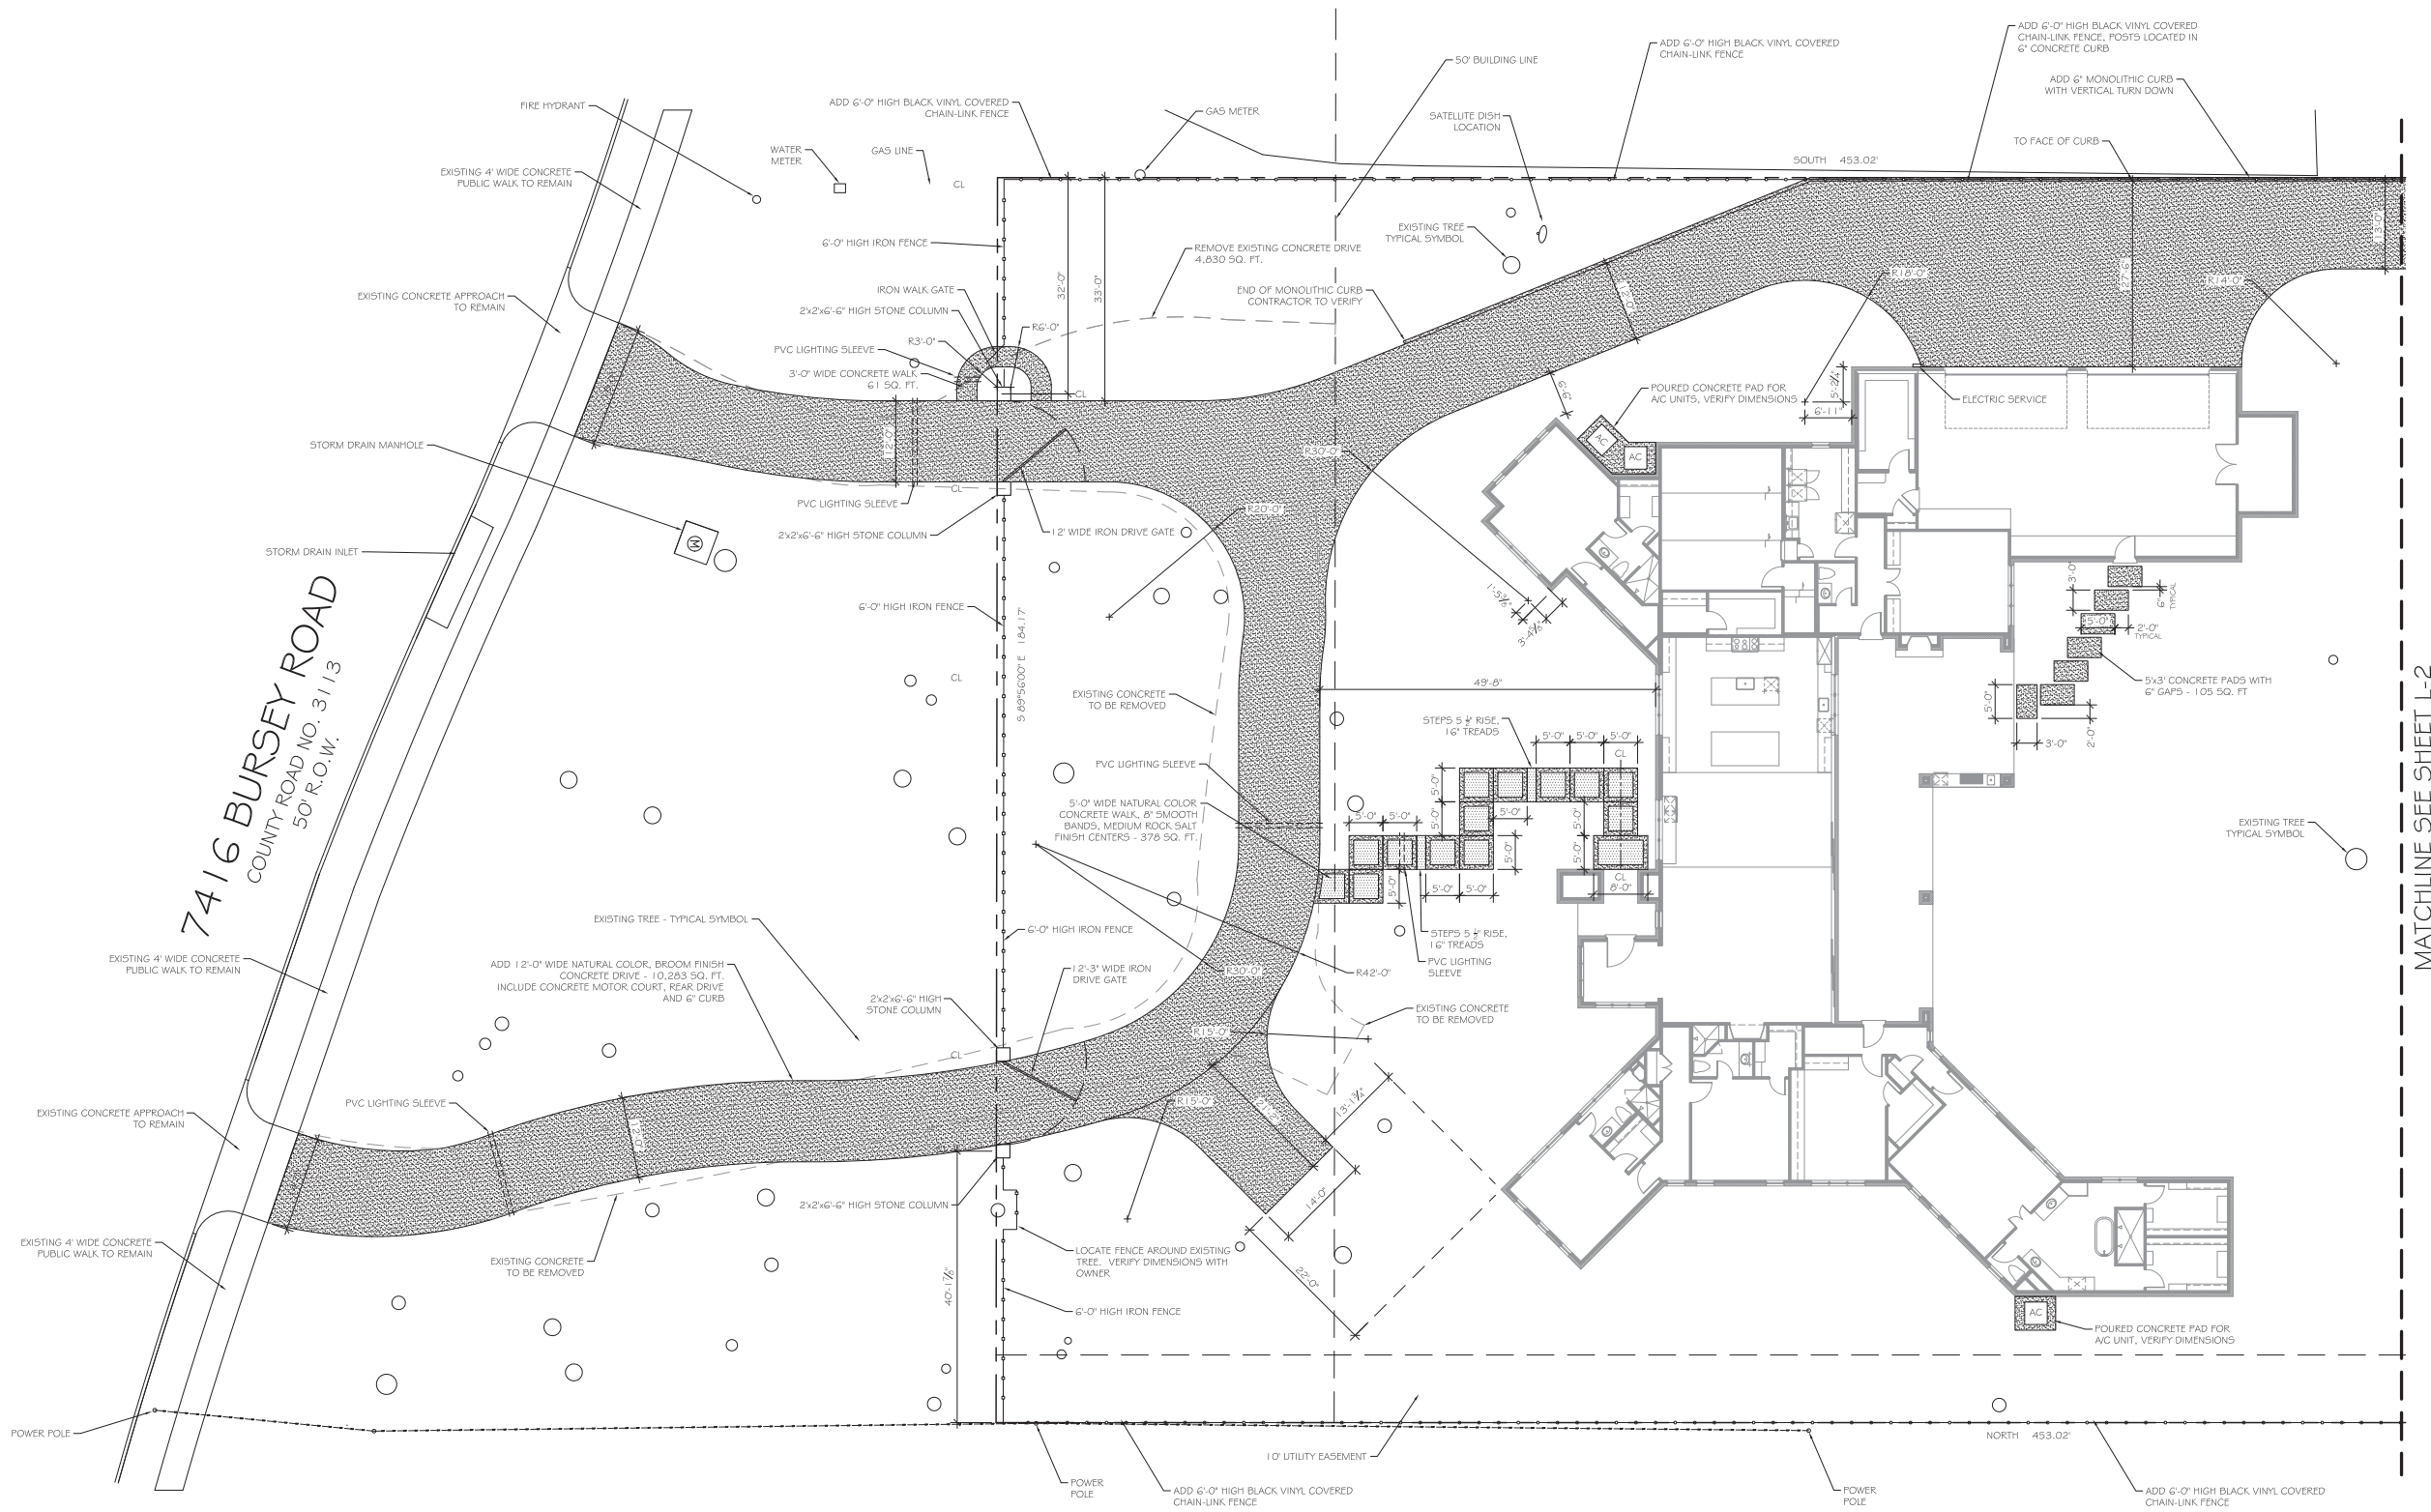


MATCHLINE SEE SHEET L-2

HARDSCAPE LAYOUT PLAN

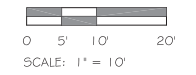

REVISIONS	BY
1-23-2018	SEB

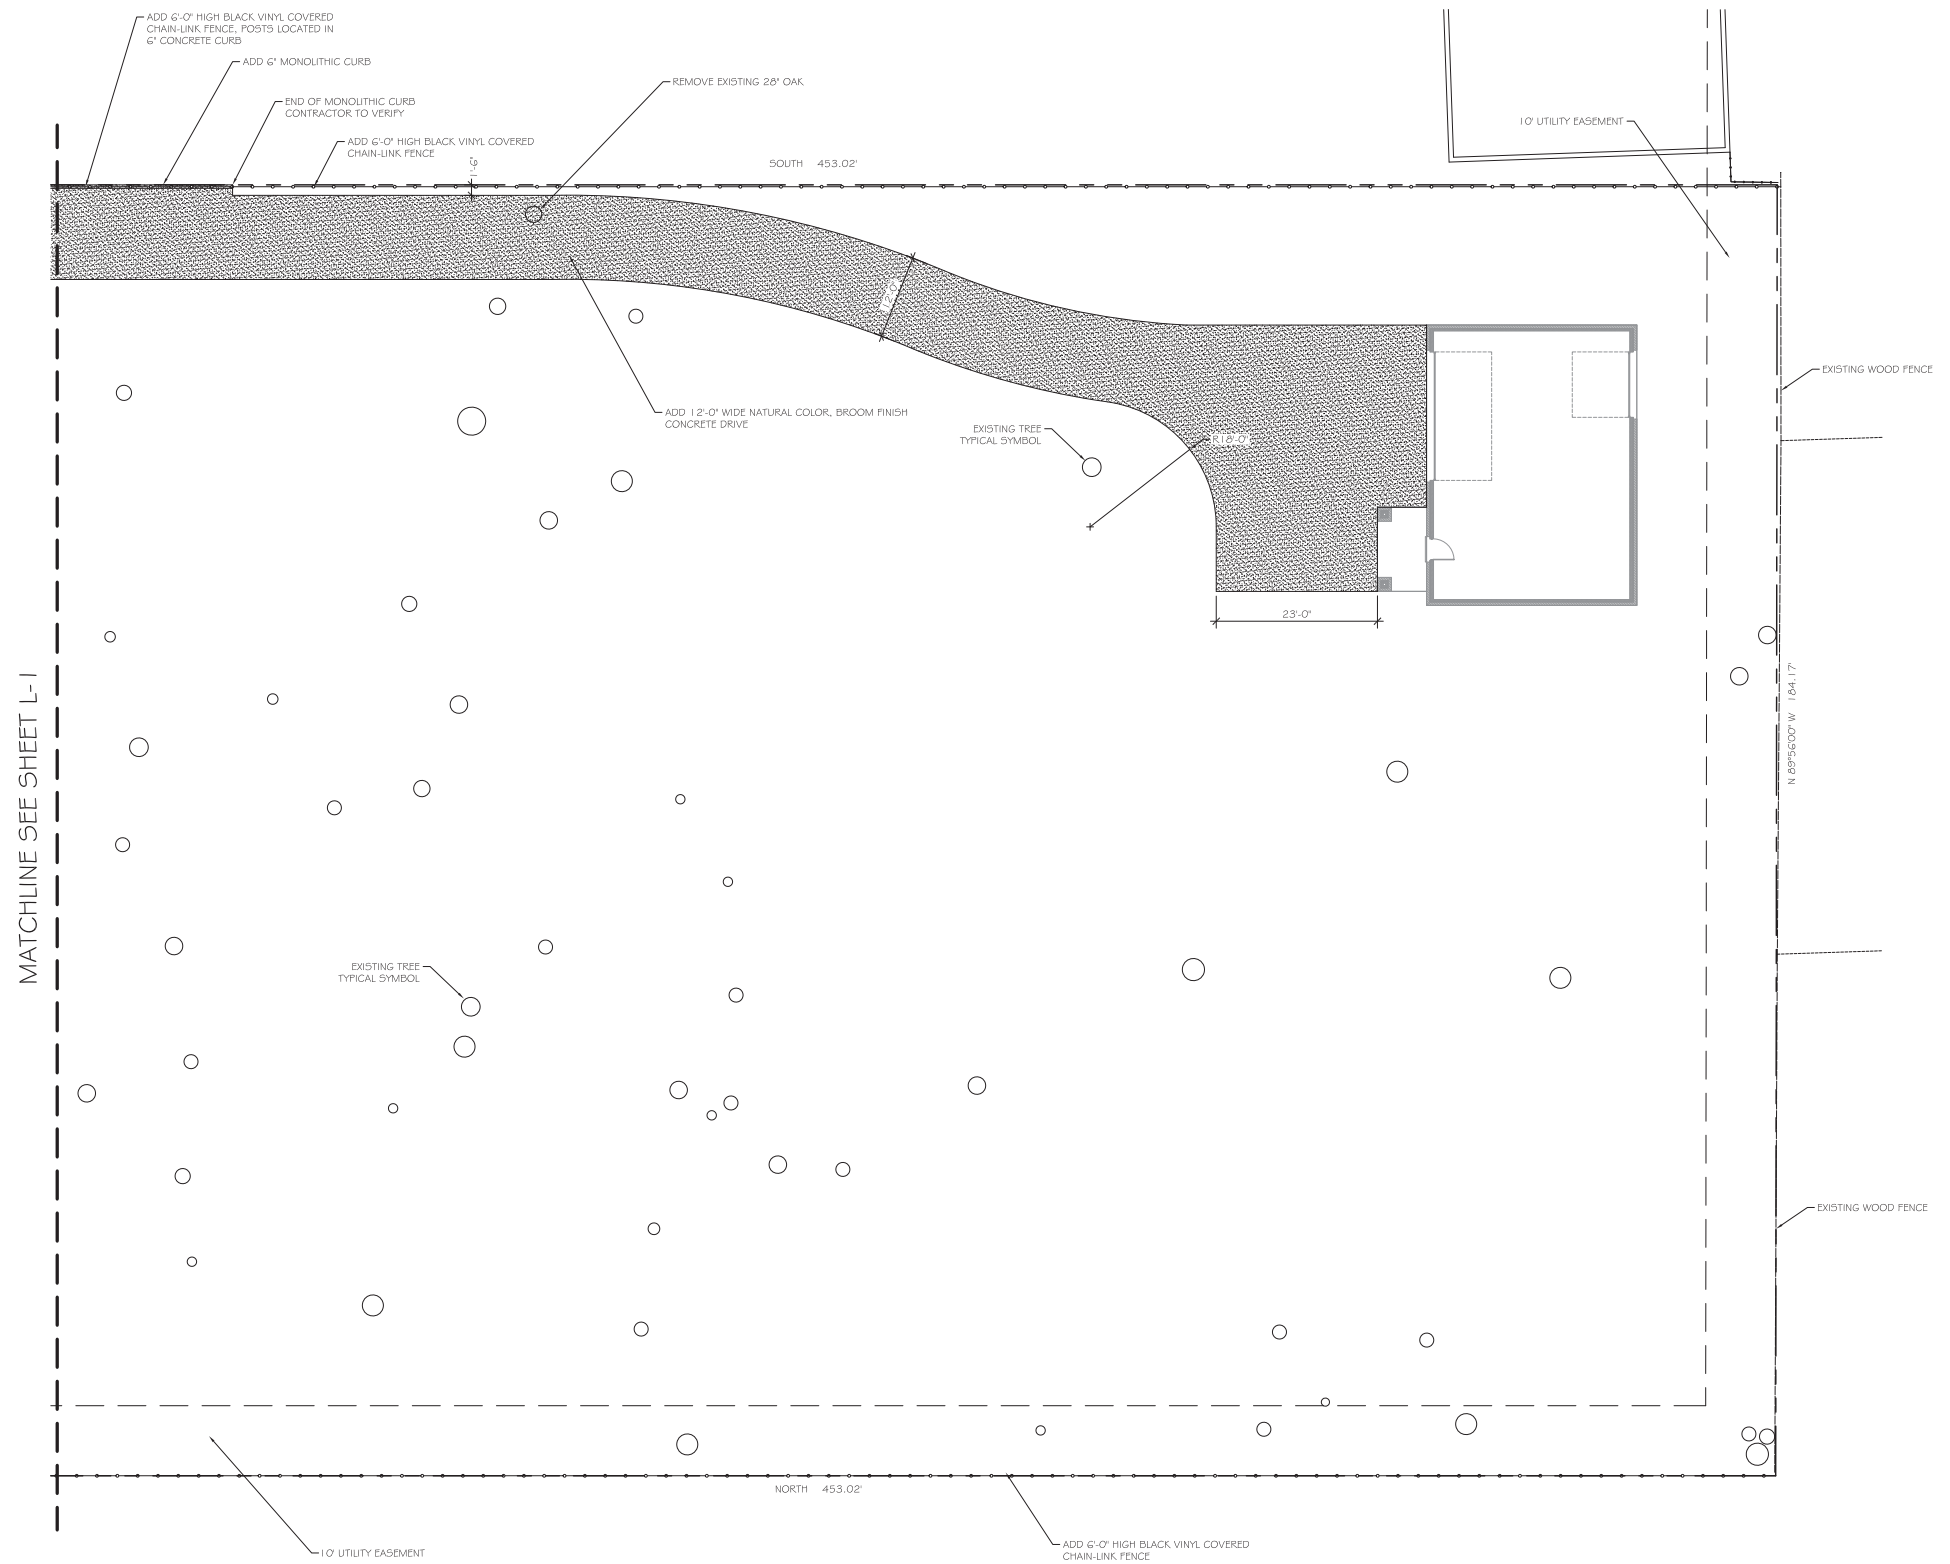


beebe & associates p.c.
 LANDSCAPE ARCHITECTURE
 3 Durango Drive
 Trophy Club, Texas 76262
 (817) 491-0888



1-23-2018
 ALL IDEAS, DESIGN AND ARRANGEMENTS INDICATED ON THESE DRAWINGS ARE THE PROPERTY OF BEEBE & ASSOCIATES AND ARE TO BE USED IN CONNECTION WITH THE SPECIFIC PROJECT. THEY ARE NOT TO BE USED FOR ANY OTHER PROJECT OR REPRODUCED BY ANY MEANS WITHOUT THE EXPRESS WRITTEN PERMISSION OF THE LANDSCAPE ARCHITECT.

SCOTT RESIDENCE
 7416 BURSEY ROAD
 NORTH RICHLAND HILLS, TEXAS

HARDSCAPE LAYOUT PLAN

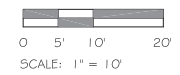

DRAWN BY	SEB
CHECKED BY	SEB
DATE	1-18-2018
SCALE	1" = 10'
JOB NUMBER	
SHEET NUMBER	L-2
OF	6





2042

TRANSIT