


FRONT ELEVATION

1/2" = 1'-0"

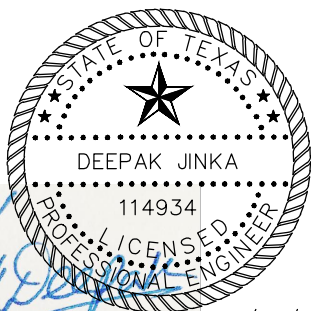

12/03/2021

TRUSS CONSULTING ENGINEERS, LLC
 TX FIRM REGISTRATION # F-18627
 ROANOKE, TX
 PH: 682-237-9134

CARPORT

PROJECT # 21160

DATE: 12/03/2021


DRAWN BY: AR

REVIEWED BY: JK

SHEET: S1.2

Side Elevation

40 ft

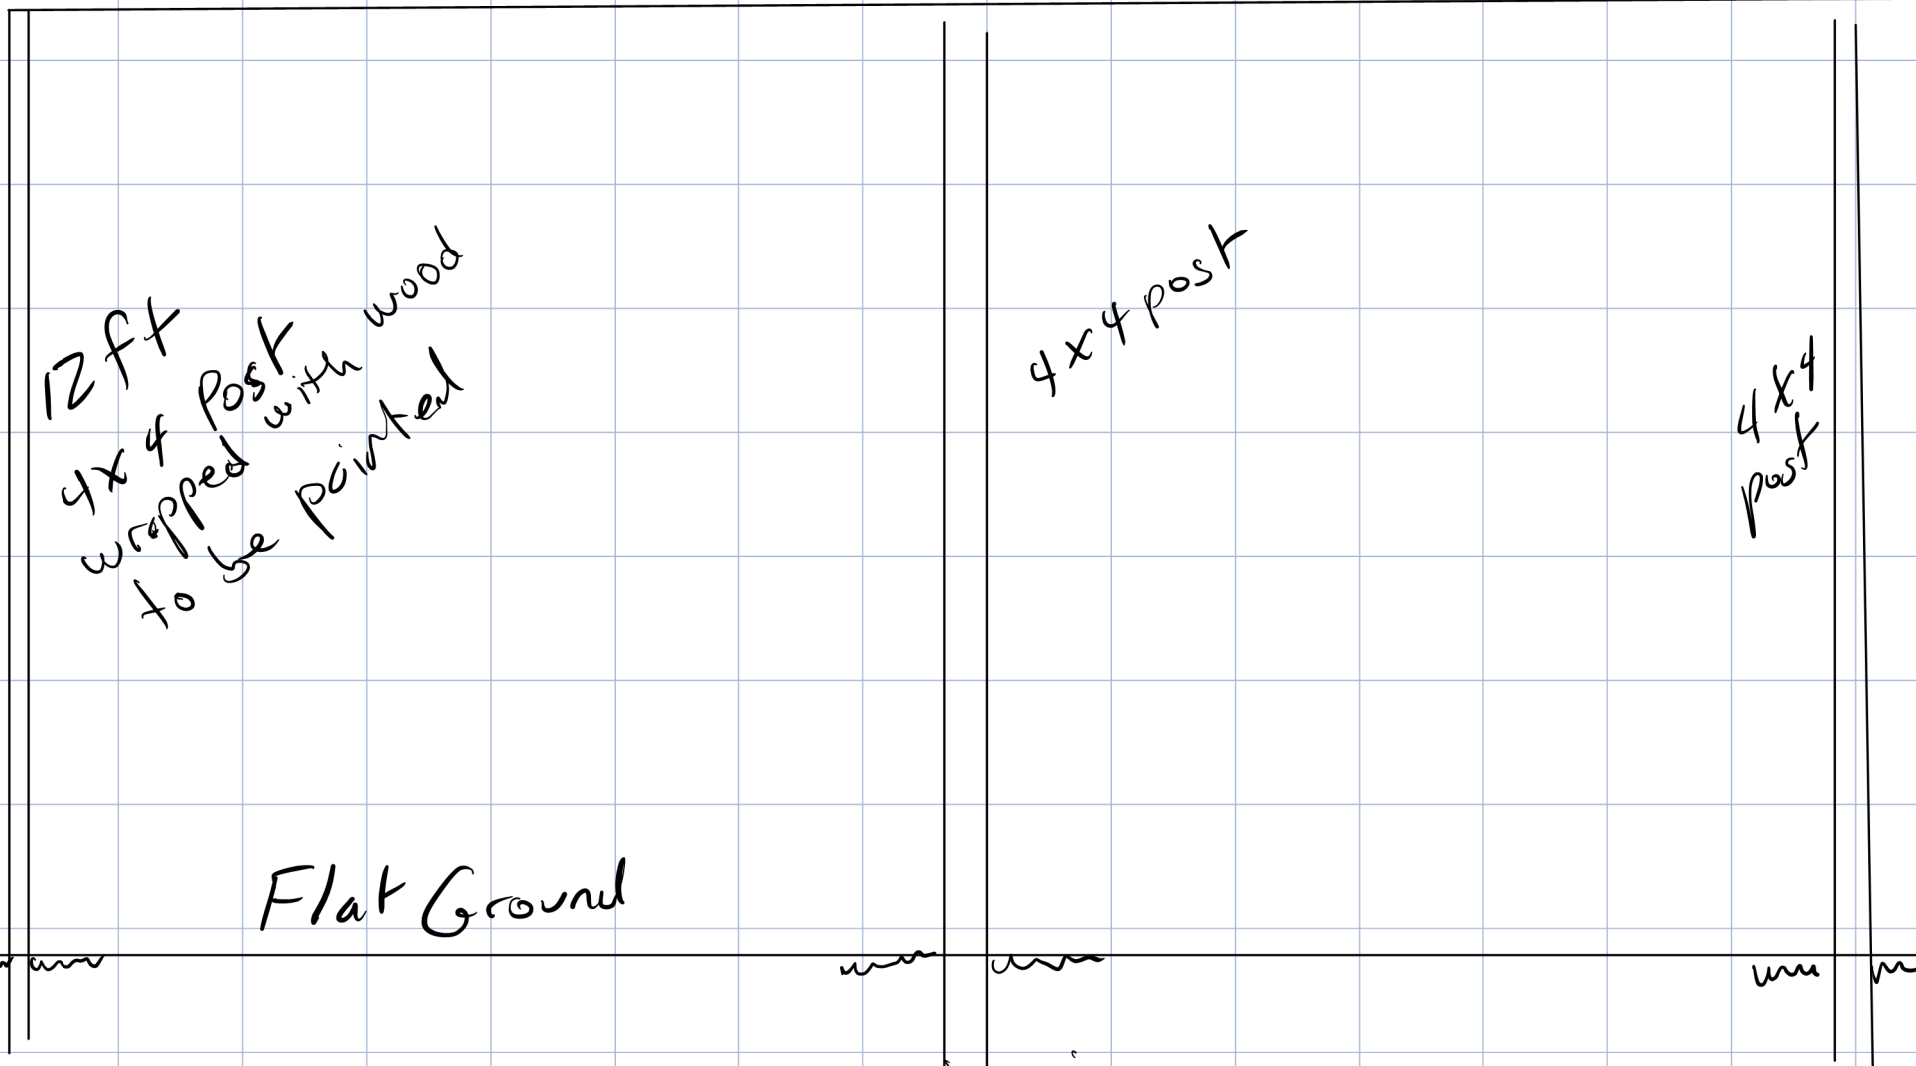



PREVIOUS CARPORT ATTACHED TO BUILDING



PREVIOUS CARPORT ATTACHED TO BUILDING



CURRENT VIEW OF BUILDING WITHOUT CARPORT