


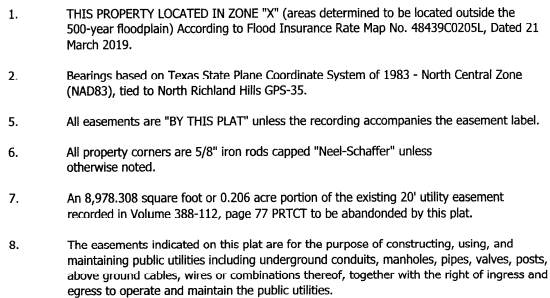

OWNER	 NEEL-SCHAFER <i>Solutions you can build upon</i>
CAMBRIDGE NRH HOLDINGS, LLC 5137 DAVIS BOULEVARD NORTH RICHLAND HILLS, TEXAS 76180 817-281-3509	NEEL-SCHAFER, INC 2501 Avenue J, Suite 120, Arlington, Texas 76006 CONTACT: Philip B. Wolters, RPLS No. 5894 PHONE: 817-548-0696 EMAIL: phil.wolters@neel-schaffer.com TBPUS FIRM REGISTRATION No. 10021800






8/18/2025
Date


AUGUST 18, 2025

CASE: PLAT23-0057




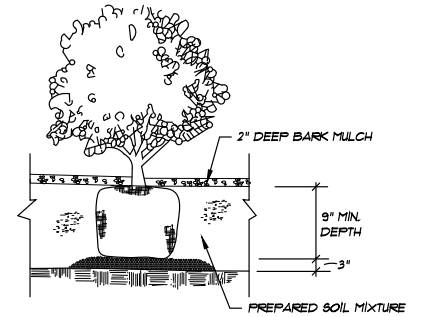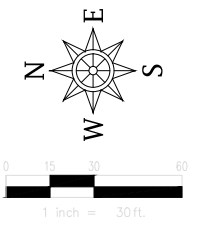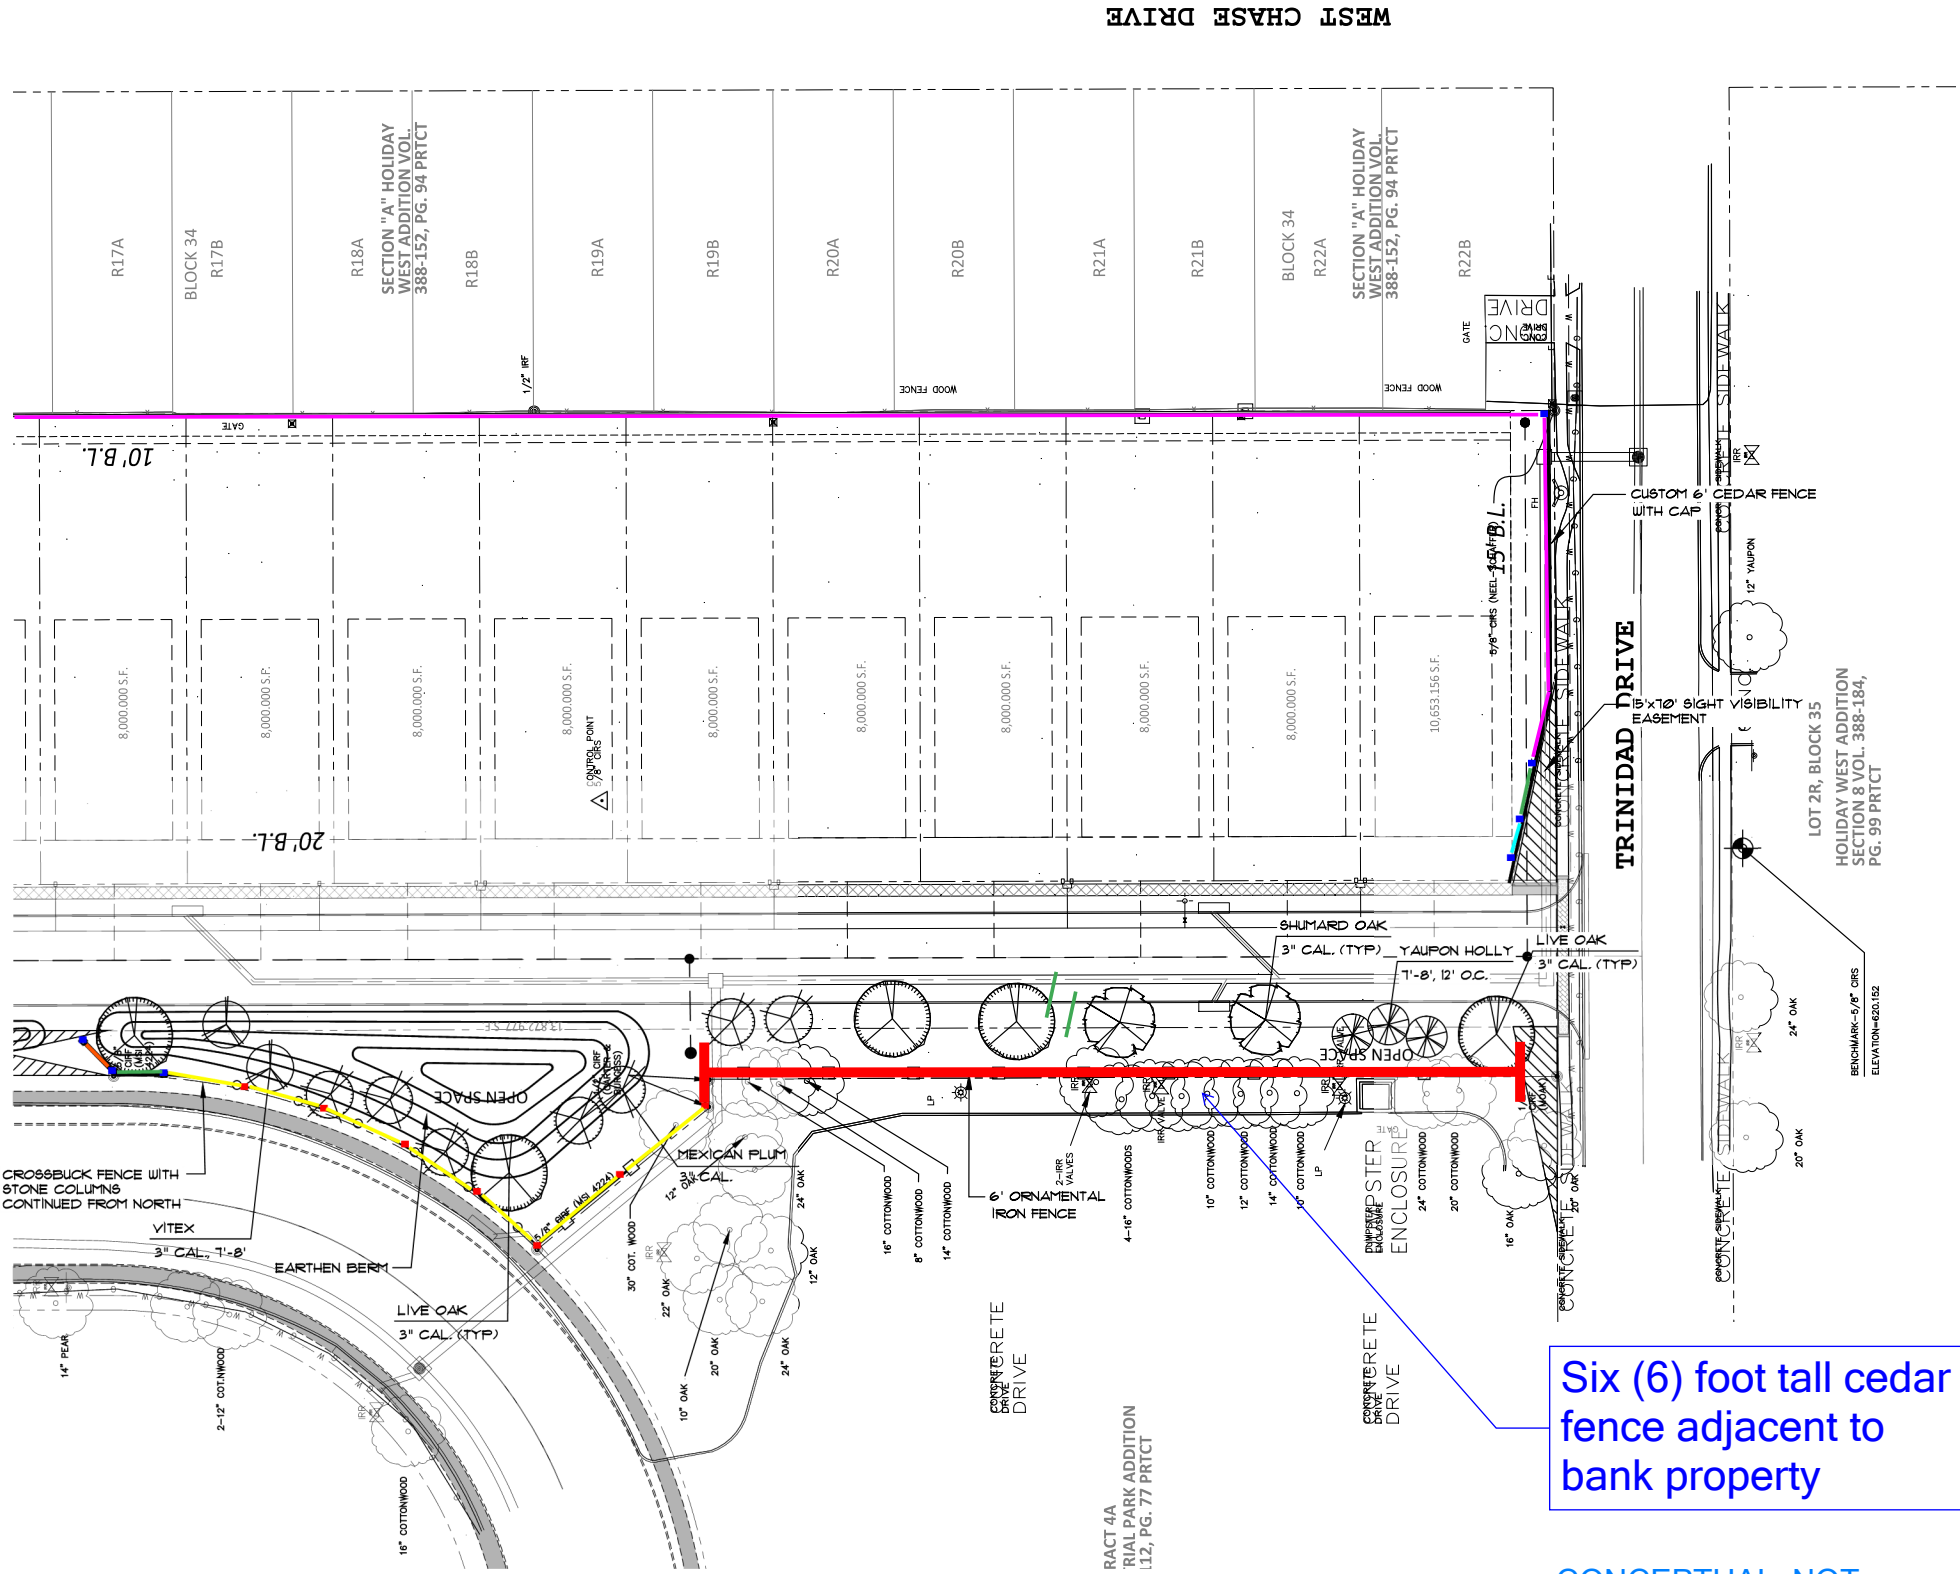

NOTE: ENTIRE LENGTH OF SHRUB BEDS TO BE PREPARED TO A MIN. DEPTH OF 9 INCHES.
SHRUB PLANTING DETAIL
SCALE: NTS

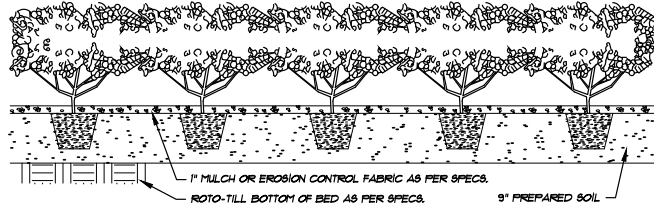

GROUNDCOVER PLANTING DETAIL
SCALE: NTS

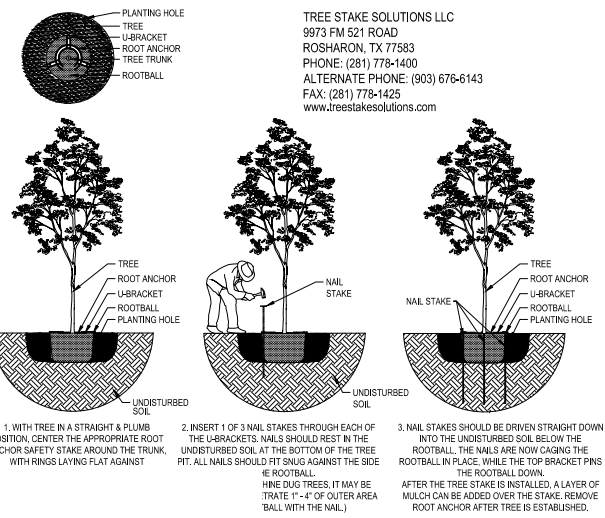

TREE STAKE SOLUTIONS LLC
9973 FM 521 ROAD
ROSHARON, TX 77583
PHONE: (281) 778-1400
ALTERNATE PHONE: (936) 676-6143
FAX: (281) 778-1425
www.treestakesolutions.com

TREE ANCHORS

Vitex
Yaupon Holly

Canopy Tree Options for Lots
*Not otherwise called out

Burr Oak
Chinquapin Oak
Lacey Oak
Live Oak
Shumard Oak

Six (6) foot tall cedar fence adjacent to bank property

CONCEPTUAL. NOT FOR PERMITTING.



IMPROVEMENTS TO
CAMBRIDGE MANOR
NORTH RICHLAND HILLS, TEXAS

DIRECTOR	PROJ. ARCH.
GP	GP
DESIGNER	DRAWN BY
GP	LDL
SHEET TITLE	
LANDSCAPE PLAN	
COMMON AREAS	
ISSUE DATE	
DECEMBER 07, 2023	
REVISIONS	

PROJECT NO.
22-007
SHEET NO.

L1.01