



5346 Rufe Snow Drive, North Richland Hills, TX 76180

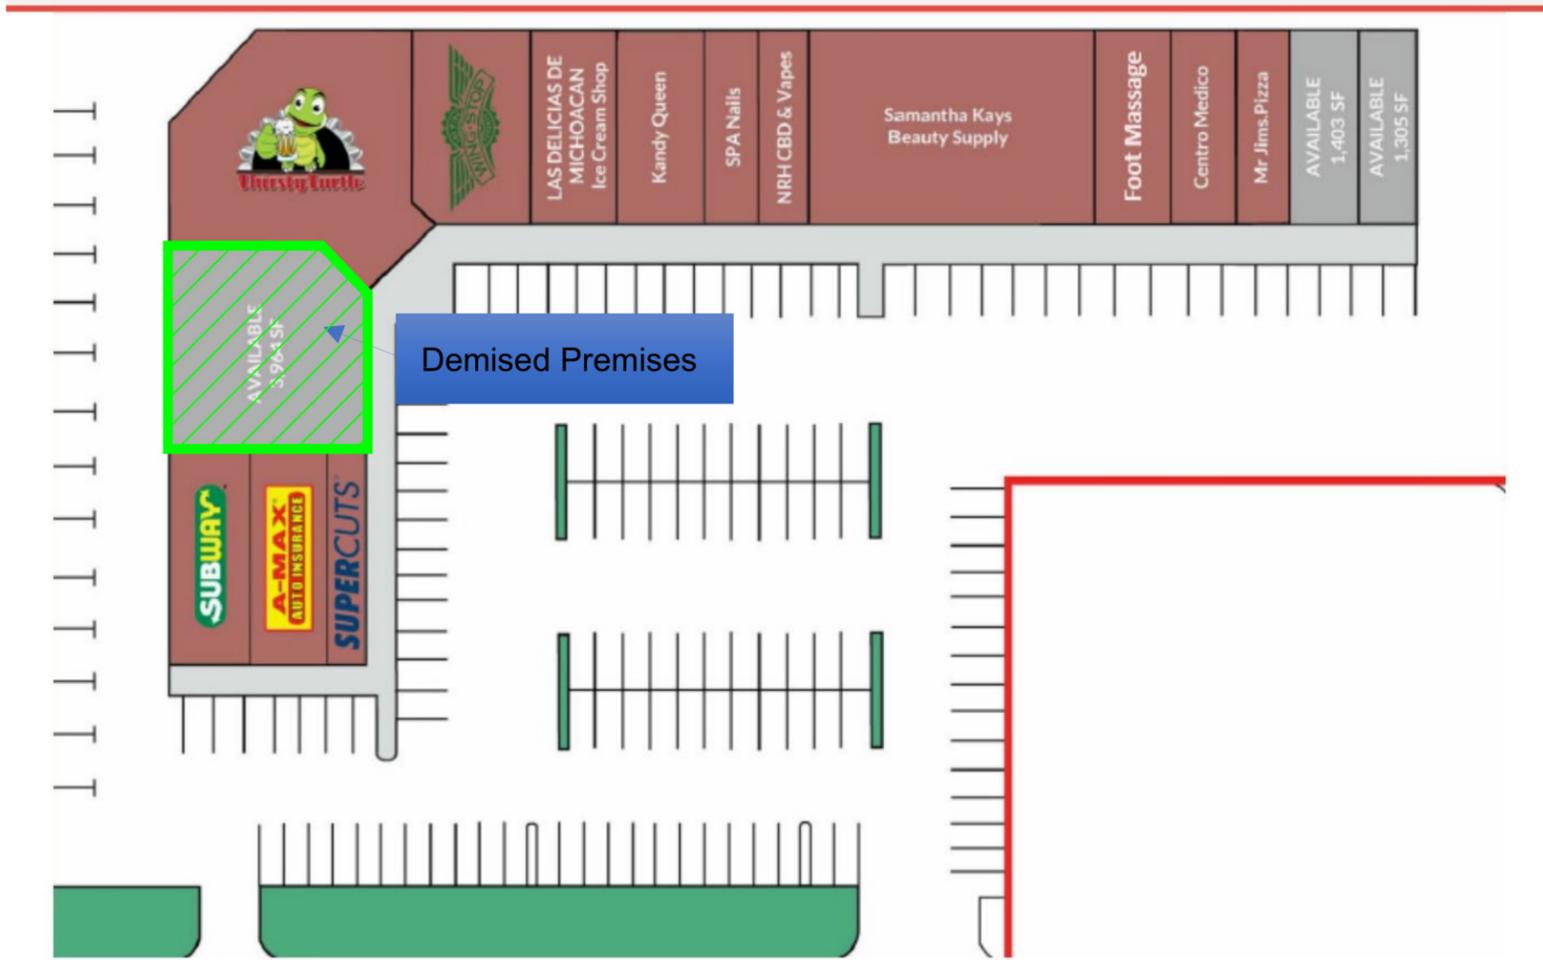

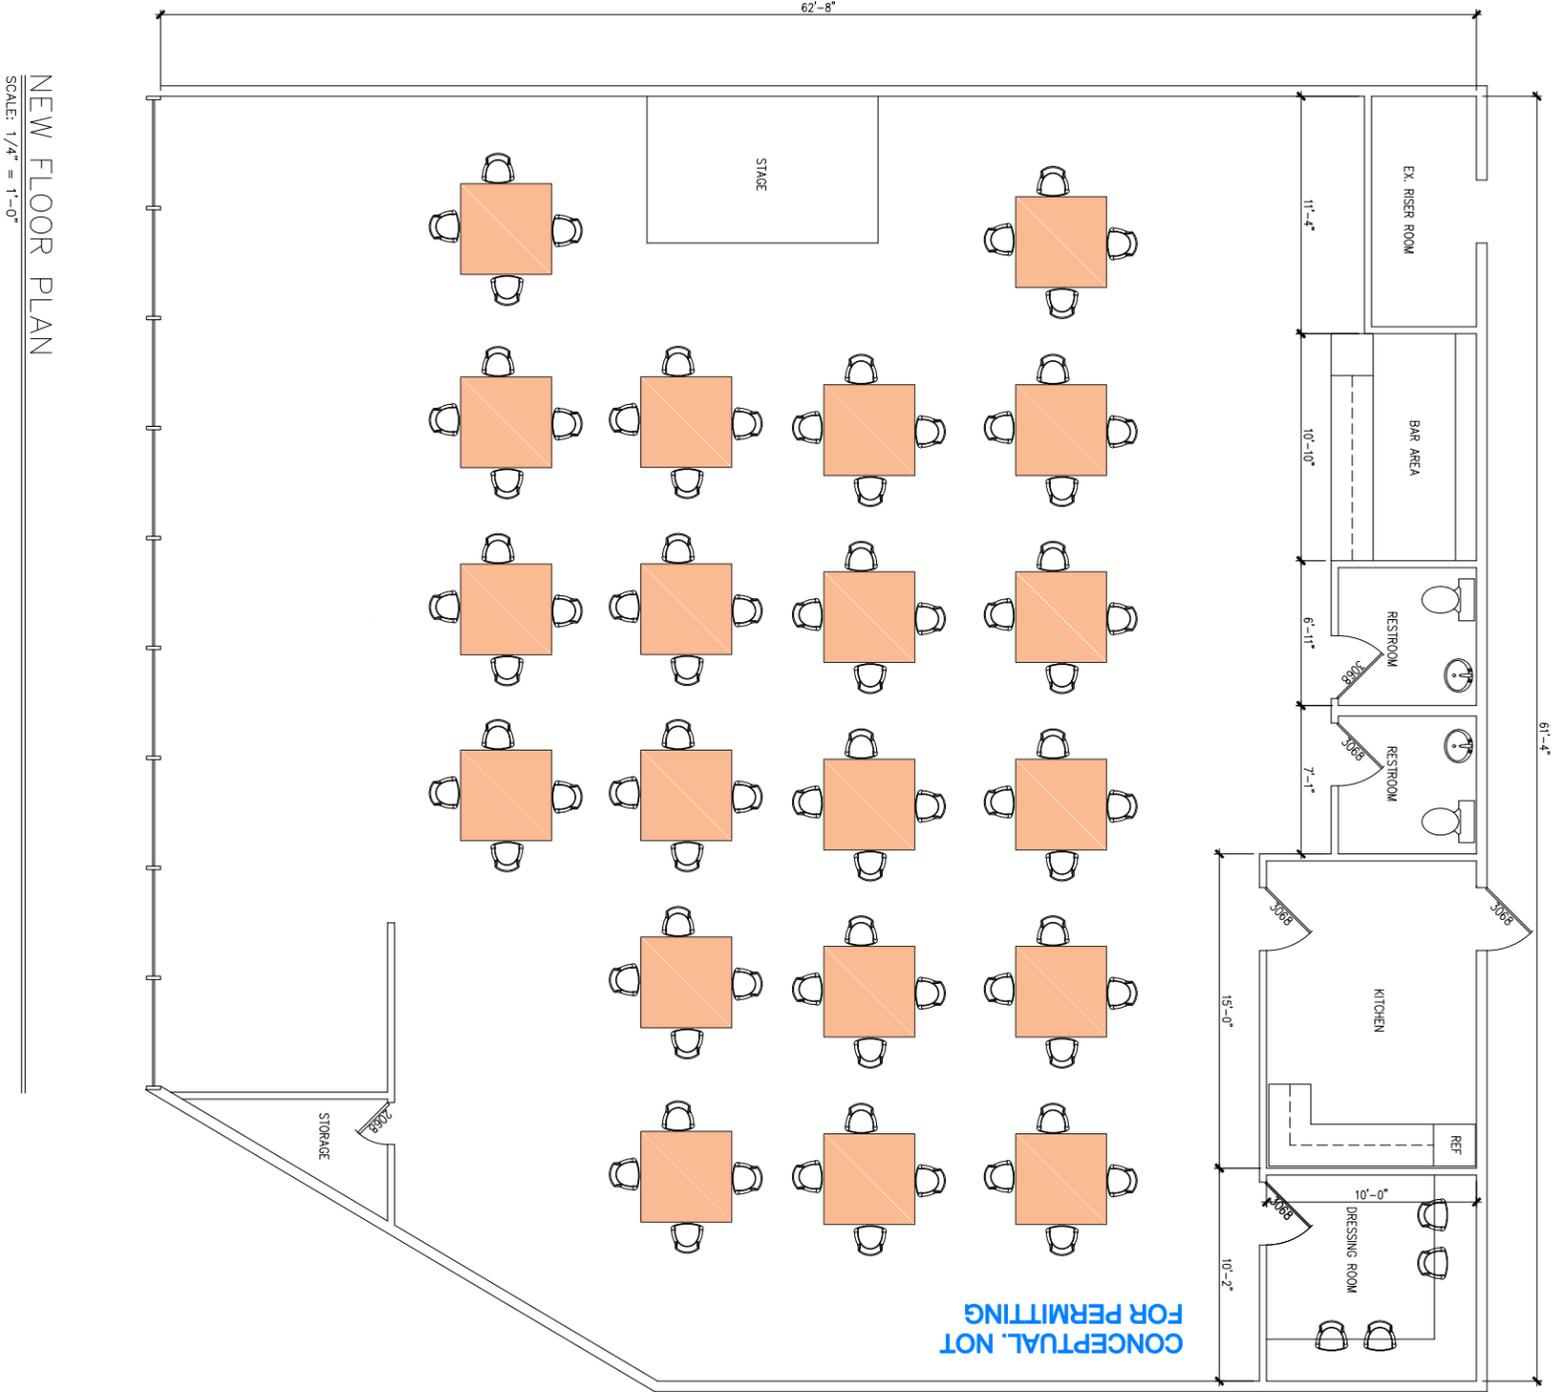

COPYRIGHT, OMNI LUX DESIGN, LLC - 2024

THESE PLANS ARE INTENDED TO PROVIDE THE BASIC CONSTRUCTION INFORMATION NECESSARY TO SUBSTANTIALLY COMPLETE THIS STRUCTURE. THESE PLANS MUST BE VERIFIED AND CHECKED BY THE BUILDER OR THE PERSON IN AUTHORITY OF THIS PROJECT. ANY DISCREPANCY, ERROR, AND/OR OMISSION, IF FOUND, IS TO BE BROUGHT TO THE IMMEDIATE ATTENTION OF THE DESIGNER BEFORE ANY CONSTRUCTION IS COMMENCED OR PURCHASES MADE. IT IS RECOMMENDED THAT THE OWNER OR BUILDER OBTAIN COMPLETE ENGINEERING SERVICES, FOUNDATION, HVAC, AND STRUCTURAL, BEFORE BEGINNING CONSTRUCTION OF ANY KIND. NOTE: ALL FEDERAL, STATE, AND LOCAL CODES, ORDINANCES, AND RESTRICTIONS TAKE PRECEDENCE OVER ANY PART OF THESE PLANS WHICH MAY CONFLICT WITH SAME, AND MUST BE STRICTLY OBEYED AND FOLLOWED BEFORE AND DURING CONSTRUCTION. THESE PLANS ARE COPYRIGHTED AND ARE SUBJECT TO COPYRIGHT PROTECTION AS AN "ARCHITECTURAL WORK" UNDER SEC. 102 OF THE COPYRIGHT ACT, 17 U.S.C. AS AMENDED DECEMBER 1990 AND KNOWN AS ARCHITECTURAL WORKS COPYRIGHT PROTECTION ACT OF 1990. THE PROTECTION INCLUDES BUT IS NOT LIMITED TO THE OVERALL FORM AS WELL AS THE ARRANGEMENT AND COMPOSITION OF SPACES AND ELEMENTS OF THE DESIGN. UNDER SUCH PROTECTION, UNAUTHORIZED USE OF THESE PLANS, WORK OR HOME REPRESENTED, CAN LEGALLY RESULT IN THE CESSATION OF CONSTRUCTION OR BUILDINGS BEING SEIZED AND/ OR MONETARY COMPENSATION TO OMNI LUX DESIGN, LLC.

ISSUE LOG	
DATE	DESCRIPTION

SCALE
1/4" = 1'-0"

DATE
05/03/2024

SHEET
A2.02