



Park Entry Signs
North Richland Hills, Texas

RFB 19-028 November 6, 2019

ADDENDUM NO. 1

ADD INFORMATION PROVIDED BELOW TO PAGE 8 (19- PERFORMANCE AND PAYMENT BONDS):

Amend last paragraph to the following: *A Bid Bond will be required with the final bid in the amount of 5% of the proposed contract price. Unless otherwise approved in writing by the City of North Richland Hills, the surety company underwriting the bonds shall be acceptable according to the latest list of companies holding certificates of authority from the Secretary of the Treasury of the United States.*

ADD INFORMATION PROVIDED BELOW TO PAGE 34 OF THE TECHNICAL SPECIFICATIONS:

2.2 Debris Disposal- A. remove and dispose of off-site all construction material debris including old signs and their foundations. *Foundations may be broken up and removed to a minimum of 6" below final grade. Complete foundation and pier removal is not necessary.*

AMEND C- ADD ALTERNATE BID 2 (TAX EXEMPT): ON PAGE 43 OF THE BID PAGE TO THE FOLLOWING:

Cost of labor, materials and equipment to perform lighting modifications to 5 existing signs at Linda Spurlock, Walkers Creek, Richfield, Green Valley and Cross Timbers Parks according to plan pages E1, E2 and E4.

ADD SHEET A 2 OF 6 "REVISED"

ADD SHEET C 1 OF 22 "REVISED"

ADD THE ATTACHMENT: SIGN IN SHEETS

THIS ADDENDUM MUST BE SIGNED AND RETURNED WITH YOUR BID.

Acknowledge receipt of this addendum by inserting these pages with your bid.

This addendum form is a part of the contract documents and it so modifies, amends, deletes and/or adds to the original bid document.

Name and Address of Company:

Authorized Representative:

Signature: _____

Name: _____

Title: _____


Phone: _____

Email: _____

NOTES:

CANTILEVER SIGN BEAM- HSS 6" X 6" X
7'- 4" X 1/4" THICK BEAM, PENETRATING
COLUMN TO SUPPORT SIGN.


REFER TO THE ELEVATION (PAGE)
FOR ALL MATERIALS AND OTHER
RELATED NOTES.

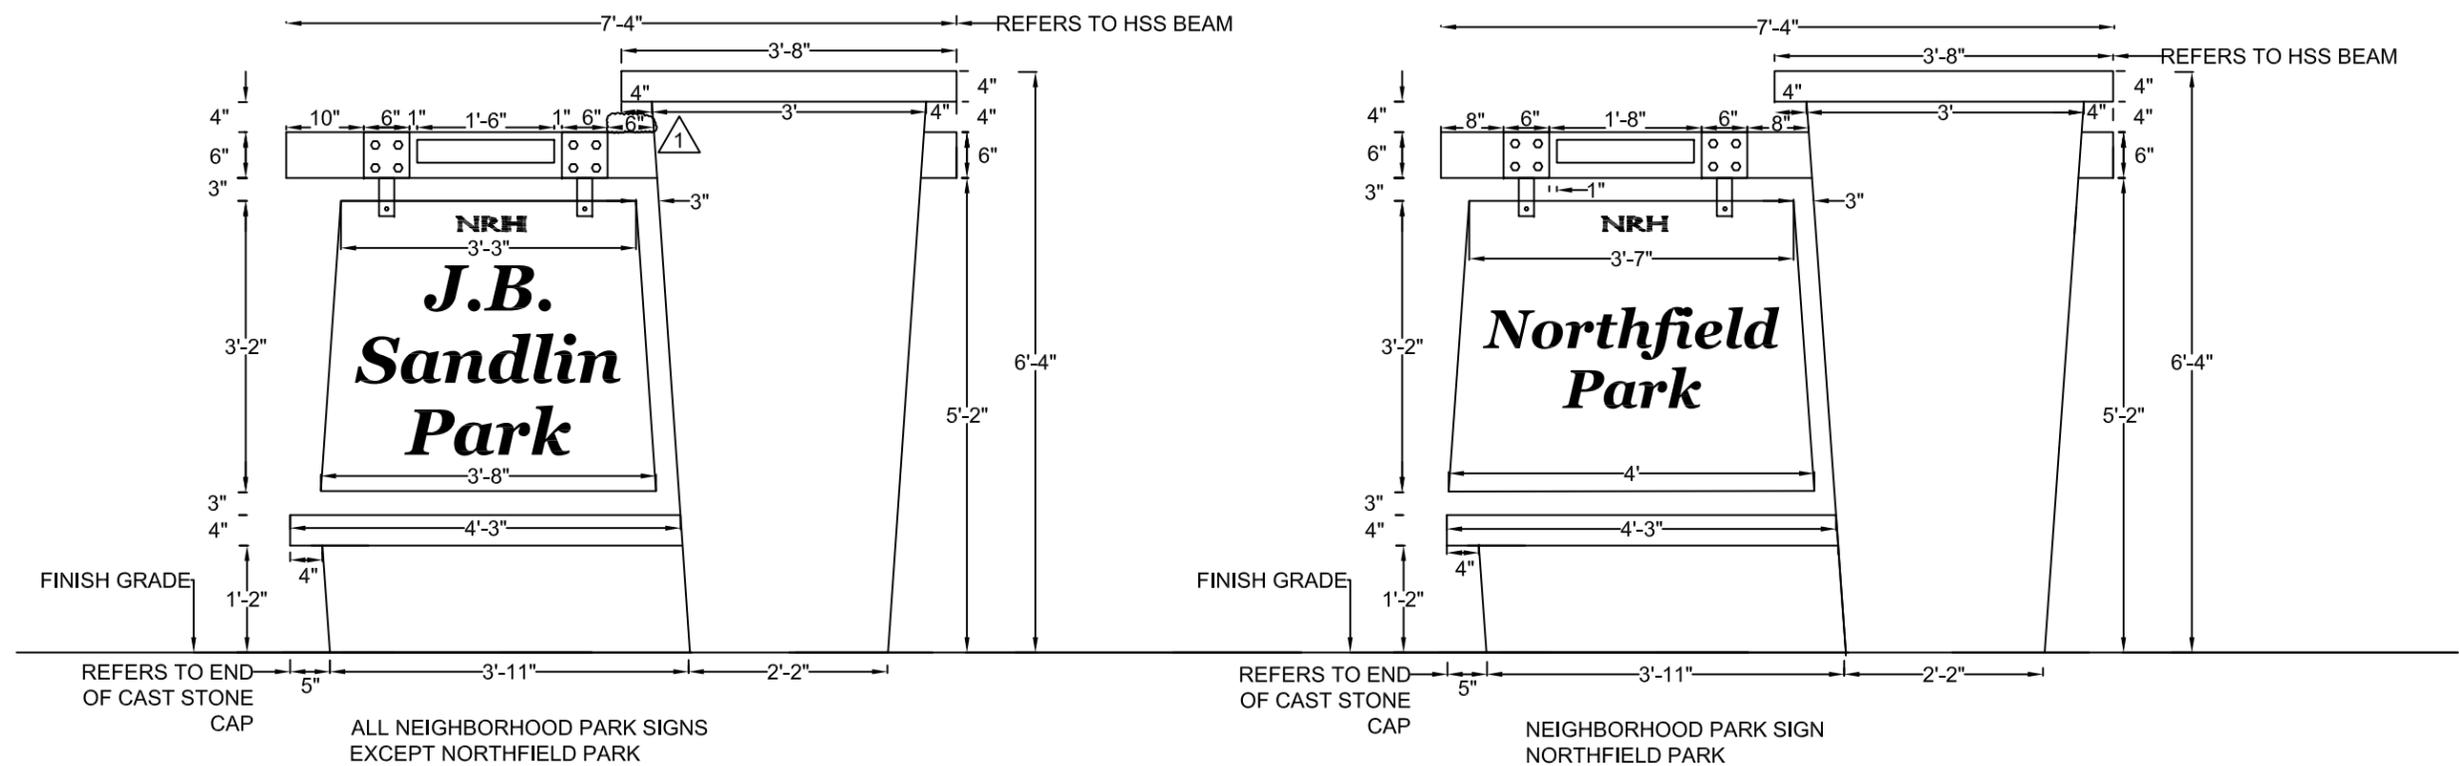

**NEIGHBORHOOD PARK SIGN
DIMENSIONAL ELEVATION**
NRH PARK ENTRY SIGNS

DRAWING
TITLE

PROJECT
TITLE

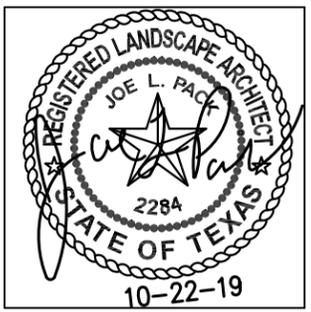

NEIGHBORHOOD PARK SIGN- DIMENSIONAL ELEVATION

SCALE: 1/2" = 1'-0"

REV #	REVISION DESCRIPTION	DATE
1	MOVED DIMENSION	11/6/19

DATE	10-22-19	SHEET #
DRAWN	JOE PACK	A 2 OF 6



7451 STARNES ROAD
 NORTH RICHLAND HILLS, TEXAS
 ADVENTURE WORLD

EXISTING PARK ENTRY SIGN
 BASE AT ADVENTURE
 WORLD PLAYGROUND. NO
 REMOVAL OF OLD SIGN
 BASE OR STONE PLANTER IS
 REQUIRED. PRESERVE THE
 120 BRANCH ELECTRIC
 CIRCUIT FOR USE AS
 DIRECTED ON SHEET E 3 OF
 6.-
 NEW PARK ENTRY SIGN TO
 BE LOCATED IMMEDIATELY
 ADJACENT TO THE OLD
 SIGN. AFTER DEMOLITION
 AND NEW CONSTRUCTION,
 ALL DISTURBED AREAS TO
 BE LEVELED, FINE GRADED
 AND RESTORED WITH NEW
 SOD. DAMAGE TO THE
 EXISTING IRRIGATION OR
 ELECTRICAL WILL BE
 REPAIRED AT CONTRAC-
 TOR'S EXPENSE.

**ADVENTURE WORLD
 7451 STARNES ROAD
 DEMOLITION PLAN
 NRH PARK ENTRY SIGNS**



REV #	REVISION DESCRIPTION	DATE
1	NOTE REVISION	11/6/19

DATE	10-17-19	SHEET #
DRAWN	JOE PACK	D 1
		OF 22

**ADVENTURE WORLD PLAYGROUND ENTRY SIGN
 NEW NEIGHBORHOOD PARK SIGN- BASE BID**





THE CITY OF CHOICE

PRE-BID SIGN-IN SHEET

Title: RFB 20-005 20-005 PARK ENTRY SIGNS

Pre-Bid: Wednesday, November 06, 2019 10:00:00 AM

Bids Due: Thursday, November 21, 2019 2:00:00 PM

Company Name and Address	Representative Name and Email	Telephone	Fax
DOUBLE D CONTRACTING PO BOX 24281 FORT WORTH TX 76124	DANNY WYWIAS @ HOTMAIL.COM DANNY WYWIAS SL	817-688-6160	
Mart, Inc. 1503 Perry St. Irving, Tx. 75060	Pamela Marley pamela.marley@martgc.com	469-623-0010 #972-721-1521	972-721-1660
Green Scaping 2401 Handley Ederville Rd. Ft. Worth, TX 76118	Stacy Geigenmiller sgeigenmiller@greenscaping.com	817.577.9299	817.577.9331



PRE-BID SIGN-IN SHEET

Title: RFB 20-005 20-005 PARK ENTRY SIGNS

Pre-Bid: Wednesday, November 06, 2019

10:00:00 AM

Bids Due: Thursday, November 21, 2019

2:00:00 PM

Company Name and Address	Representative Name and Email	Telephone	Fax
TURNER SIGN Systems 7110 BURNS Richland Hills, TX 76118	GREG TURNER greg@TurnerSignSystems.com	817-222-0033	817-222-1329
MHB CONSTRUCTION 2908 W. TAFFORD ST FT. WORTH, TX 76110	MARK BURNER mark@mhbconstruction.com	817-924-6258	817-924-3584
MHB Construction	Clay Burner clay@mhbconstruction.com	682-429-1446	
Dean Construction 701 Hall ST Cedar Hill TX 75104	Greg Firebaugh greg@dean-construction.com	214 212 6328	972 791 7172