

REVISIONS	BY


beebe & associates p.c.  
LANDSCAPE ARCHITECTURE  
3 Durango Drive  
Trophy Club, Texas 76782  
(817) 491-0888



ALL IDEAS, DESIGNS AND ARRANGEMENTS SHOWN ON THESE DRAWINGS ARE THE PROPERTY OF BEEBE & ASSOCIATES AND ARE TO BE USED IN CONNECTION WITH THE SPECIFIC PROJECT. THEY ARE NOT TO BE REPRODUCED BY ANY MEANS WITHOUT THE EXPRESS WRITTEN PERMISSION OF THE LANDSCAPE ARCHITECT.

SMITH FARM ADDITION  
SMITH FARM DRIVE  
NORTH RICHLAND HILLS, TEXAS

DRAWN BY	SEB
CHECKED BY	SEB
DATE	6-10-2015
SCALE	1/16" = 1'-0"
JOB NUMBER	
SHEET NUMBER	L-1
OF	1

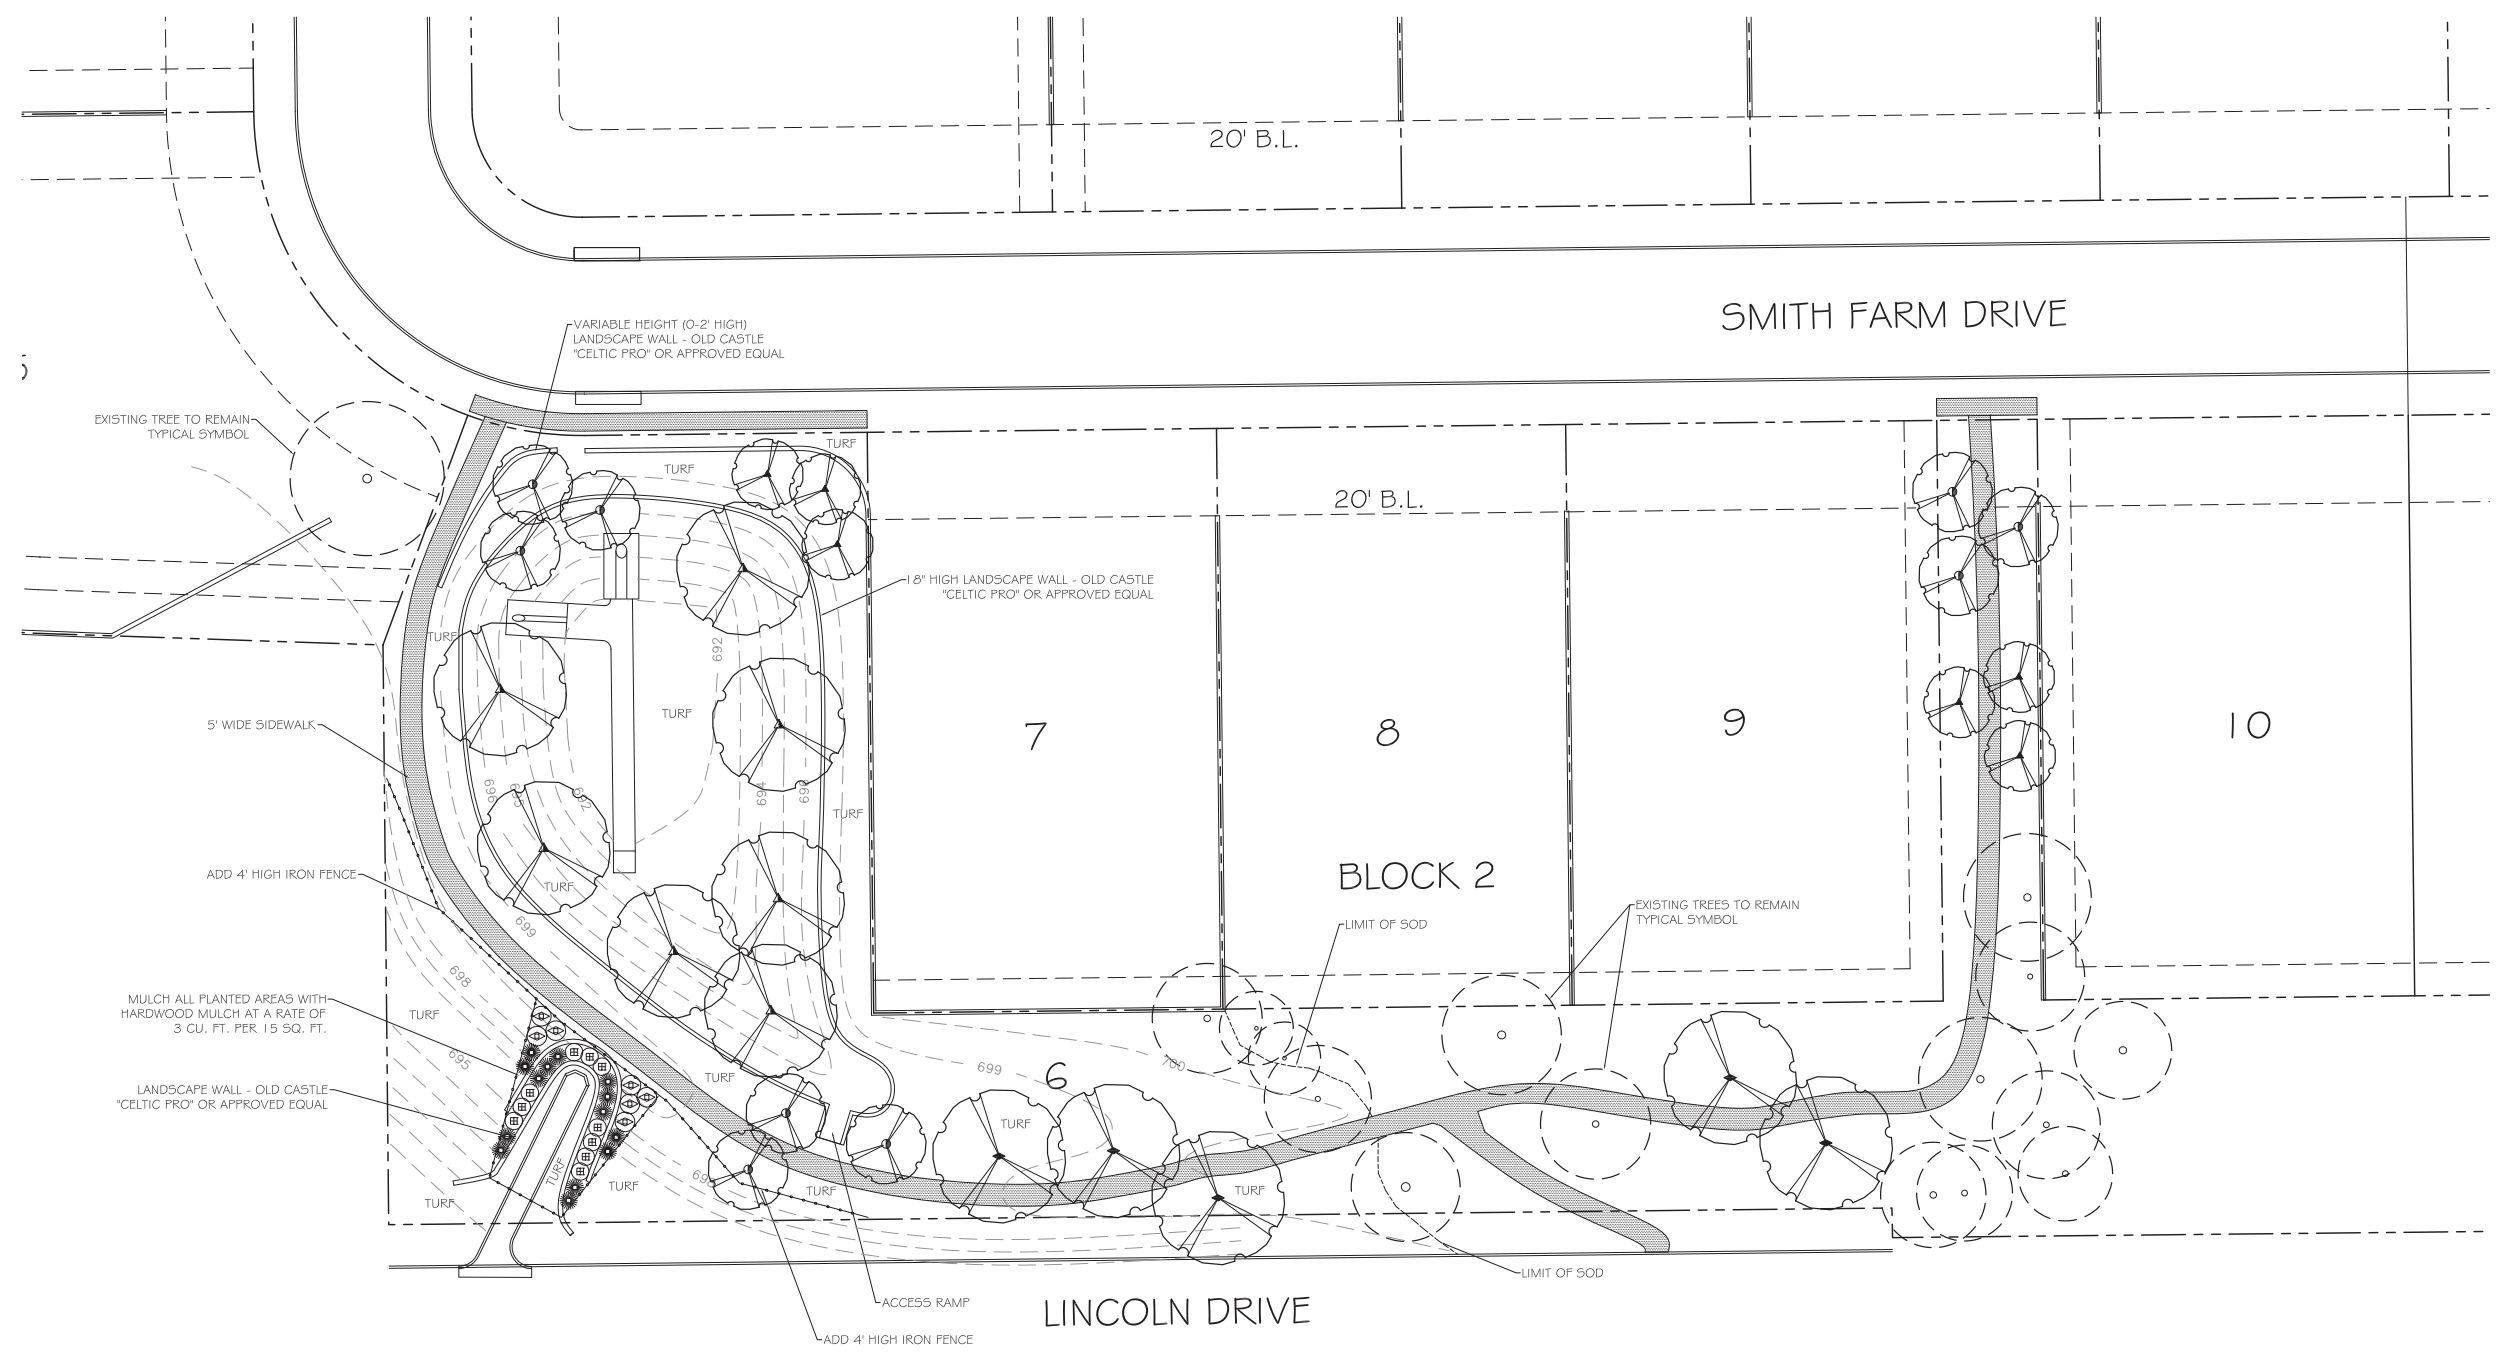

### PLANTING LEGEND

SYMBOL	BOTANICAL NAME / COMMON NAME	SIZE	QUANTITY	SYMBOL	BOTANICAL NAME / COMMON NAME	SIZE	QUANTITY	ANNUALS / PERENNIALS / GROUND COVERS
<b>TREES</b>				<b>SHRUBS</b>				<b>ANNUALS / PERENNIALS / GROUND COVERS</b>
	CORNUS DRUMMONDII ROUGH-LEAF DOGWOOD	30 GAL	9		LAGERSTROEMIA INDICA 'HOPI'	5 GAL	7	TURF - BERMUDA GRASS SOD - 26,007 SQ. FT. = 2,890 SQ. YDS.  NOTE: TOTAL PLANTED AREA FOR MULCH AND SOIL PREP CALCULATIONS = 498 SQ. FT.
	LAGERSTROEMIA INDICA 'NATCHEZ'	30 GAL	6		DWARF CRAPE MYRTLE	5 GAL	10	
	CRAPE MYRTLE	MULTI-TRUNK			LEUCOPHYLLUM FRUTESCENS 'DESPERADO'	5 GAL	10	
	QUERCUS VIRGINIANA LIVE OAK	3" CAL. MIN.	5		DESPERADO TEXAS SAGE	5 GAL	14	
	TAXODIUM DISTICHUM BALD CYPRESS	3" CAL. MIN.	7		MISCANTHUS SINENSIS 'MORNING LIGHT'	5 GAL	14	
					MORNING LIGHT MAIDEN GRASS			

### DETENTION POND / OPEN SPACE LANDSCAPE PLAN

