


CONCEPTUAL SITE PLAN HAS BEEN PREPARED FOR REVIEW AND DISCUSSION PURPOSES ONLY TO START TO DISCUSS AND DETERMINE THE TYPE OF PROJECT THAT IS FEASIBLE ON THE SITE. MANY ITEMS NEED TO BE VERIFIED PRIOR TO MOVING FORWARD, INCLUDING, BUT NOT LIMITED TO: SETBACKS, HEIGHT RESTRICTIONS, ZONING, EASEMENTS, GRADING, DETENTION, SURVEYING AND UTILITIES, ETC.... THIS DRAWING IS FOR REVIEW ONLY AND NOT TO BE USED FOR CONSTRUCTION, GOVERNMENTAL OR AHJ APPROVAL, SITE PURCHASING DECISIONS, ETC....

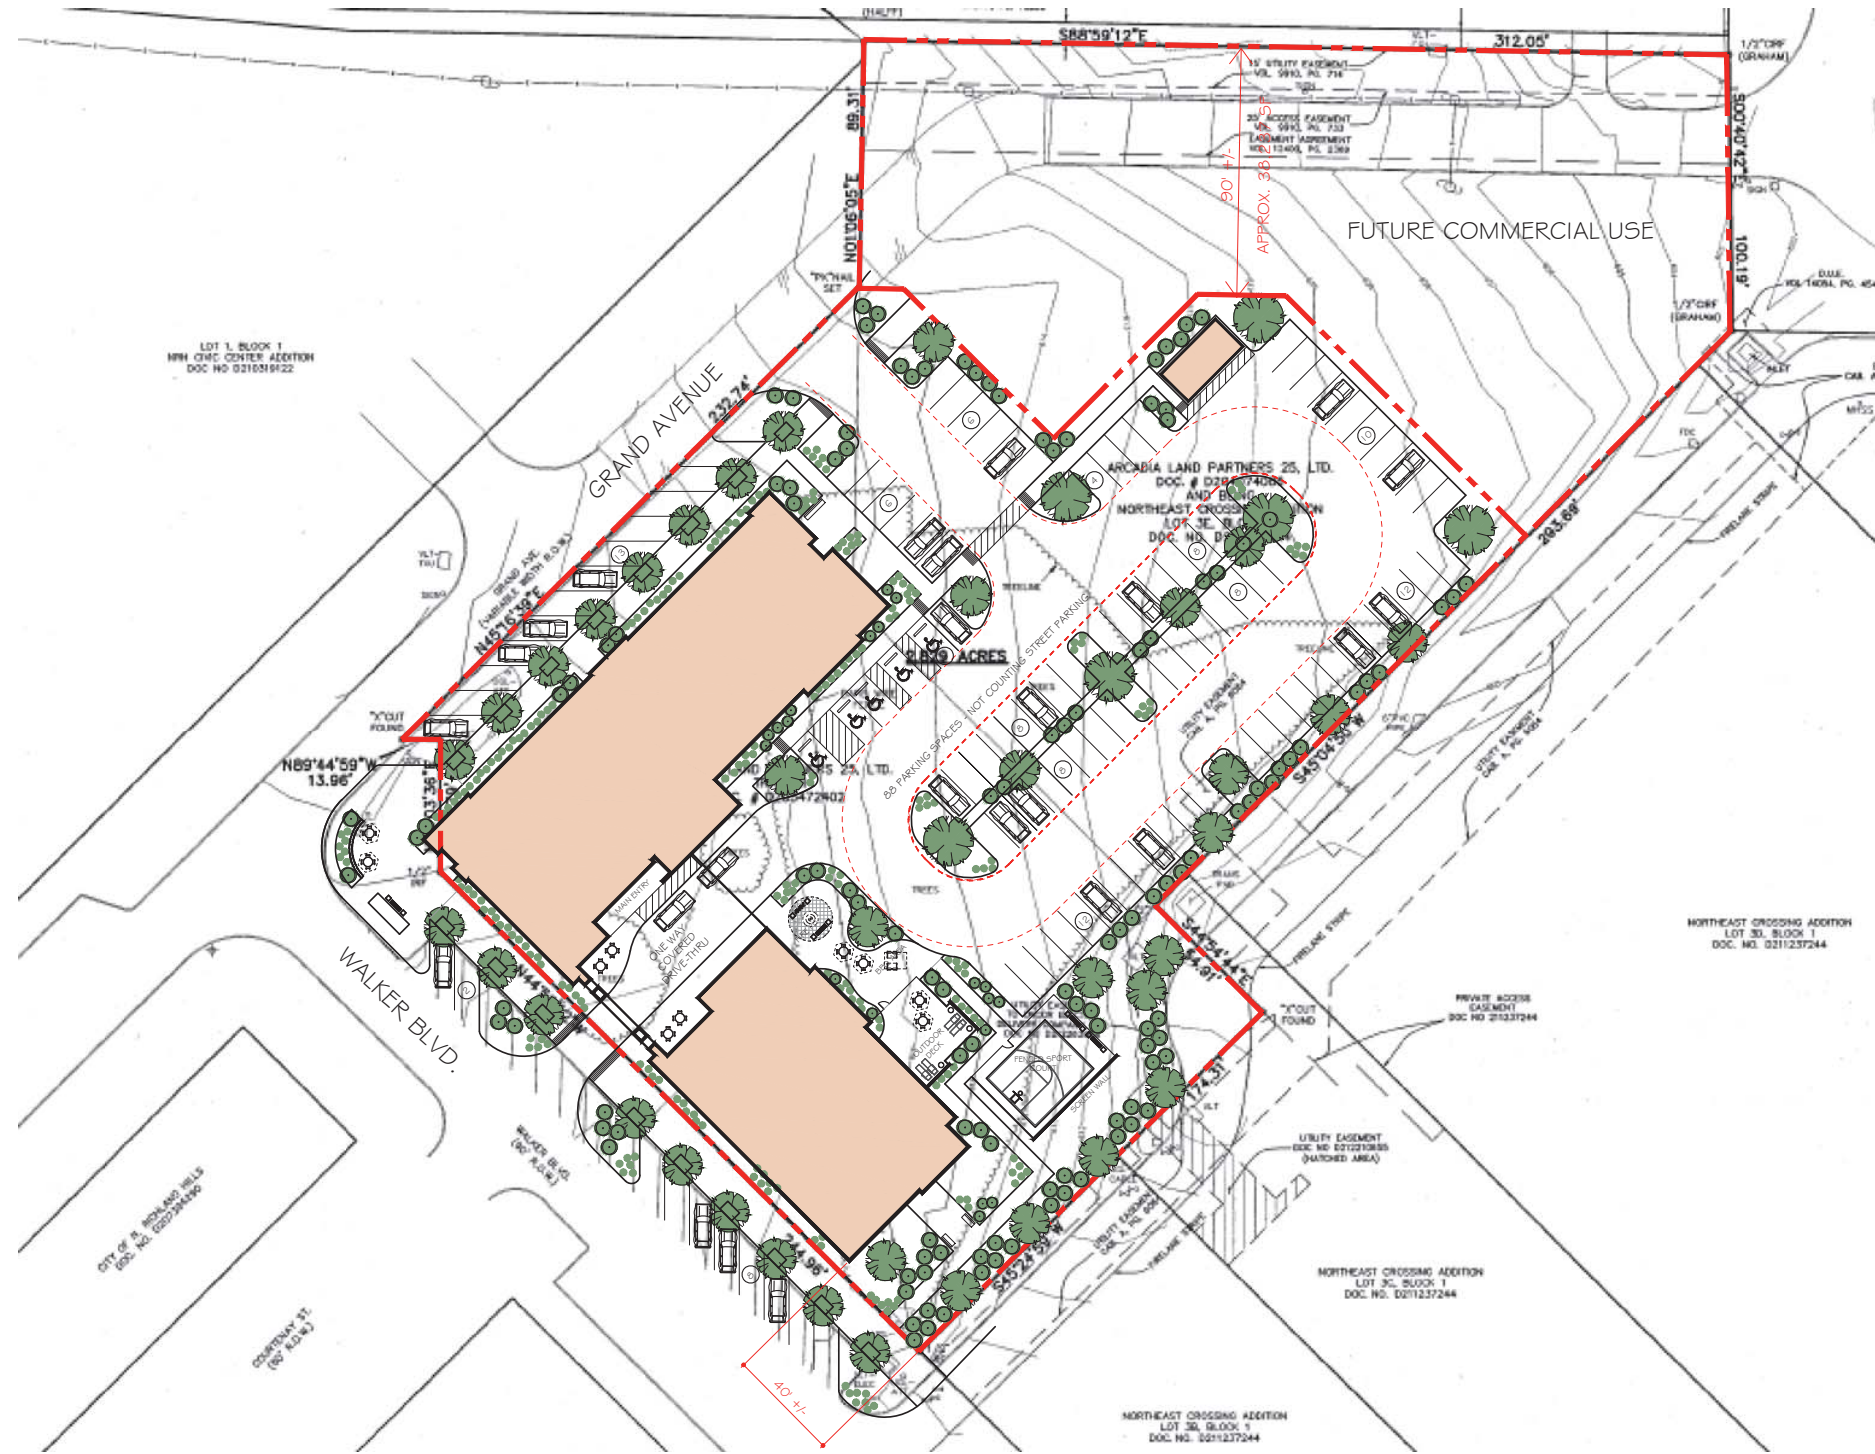

1

PRELIMINARY SITE CONCEPT SKETCH

SCALE: 1" = 30'-0"



REVISION	NO.

TownePlace Suites
NORTH RICHLAND HILLS, TEXAS



1029 LONG PRAIRIE ROAD
SUITE E
FLOWER MOUND, TX 75022
RSS-ARCHITECTS.COM



Date: 11-8-2018
Job: 18002
Sheet:
CONCEPT SITE





1

FROM WALKER BLVD.
CONCEPTUAL ELEVATION

SCALE: 1/8" = 1'-0"



2

FROM GRAND AVENUE
CONCEPTUAL ELEVATION

SCALE: 1/8" = 1'-0"

REVISION	NO.

TownePlace Suites
NORTH RICHLAND HILLS, TEXAS



1029 LONG PRAIRIE ROAD
SUITE E
FLOWER MOUND, TX 75022
RSS-ARCHITECTS.COM



Date 11-17-2018

Job 18002

Sheet

CONCEPT
ELEV