

A OVERALL SITE ORIENTATION PLAN - STEINBRINK RESIDENCE - 8625 RUMFIELD ROAD, NORTH RICHLAND HILLS, TEXAS
NOT TO SCALE



8625 RUMFIELD RD



STIENBRINK RESIDENCE

EXHIBIT 'A'



STIENBRINK RESIDENCE

EXHIBIT 'B' WITH HARDWOODS




STIENBRINK RESIDENCE

EXHIBIT 'C' WITH EVERGREENS

SPLICE PLATE & BOLT TABLE									
Mark	Qty Top	Qty Bot	Int	Type	Dia	Length	Width	Thick	Length
SP-1	4	4	0	A325	0.625	2.00	6"	1/2"	1'-5 1/4"
SP-2	4	4	0	A325	0.625	2.00	6"	1/2"	1'-3 1/2"

BASE PLATE TABLE			
Col Mark	Plate Size Width	Thick	Length
BP-1	8"	1/2"	11 1/2"

FBXXA(1)=FLANGE BRACE AT ONE SIDE ONLY
 FBXXA(2)=FLANGE BRACE AT BOTH SIDES
 A - L2x2x14

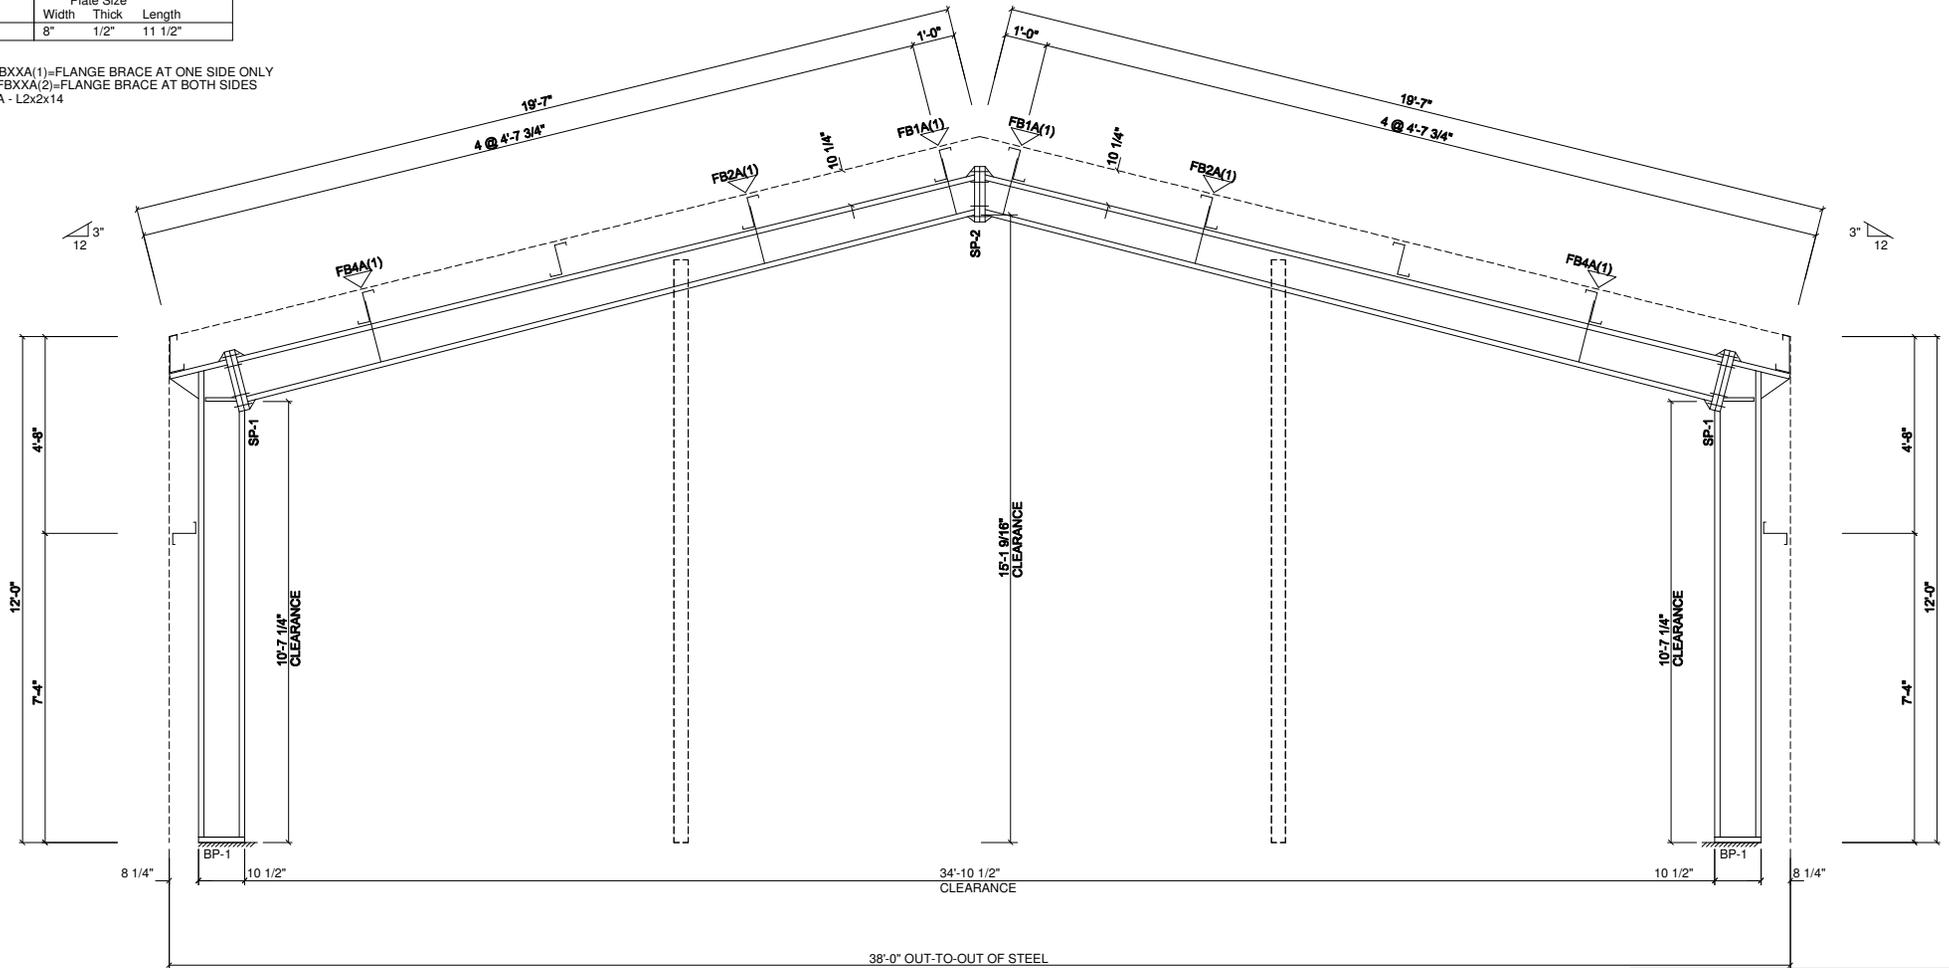

RIGID FRAME ELEVATION: FRAME LINE 1 3

SEALING OF THIS DRAWING DOES NOT IMPLY OR CONSTITUTE THAT RIGID GLOBAL ENGINEER IS THE ENGINEER OF RECORD OR THAT THE DESIGN PROFESSIONAL FOR THIS PROJECT. ONLY THE DESIGN OF THE METAL BUILDING SYSTEM AS FURNISHED BY RIGID IS INCLUDED. FOUNDATION ANALYSIS, ELECTRICAL, AND MECHANICAL SYSTEMS, AND/OR OTHER PARTS SUPPLIED BY ANYONE OTHER THAN RIGID ARE SPECIFICALLY EXCLUDED. NO INSPECTION OR SUPERVISION IS IMPLIED.

ISSUE	DESCRIPTION	DATE	DRN	CHK	DES.
A	APPROVAL/PERMIT	MM/DD/YY	MBS	MBS	MBS



DESCRIPTION	RIGID FRAME ELEVATION
CUSTOMER	Centerpoint Services
END USER	
END USE	Shop BUILDING
STREET	
CITY ST ZIP	Arlington, TX. 76006
DATE	N.T.S.
SCALE	XXX OF XXX
REV	A