

Pharaoh Vape Shop

Additional File





Appendix - 1

We would like to present you some of our currently open stores in Alabama



- Pharaoh Attalla Branch





Appendix - 1

We would like to present you some of our currently open stores in Alabama




- Pharaoh Prattville Branch





Appendix - 2



We'd like to draw your attention to the mock-up interior design of the new NRH store.


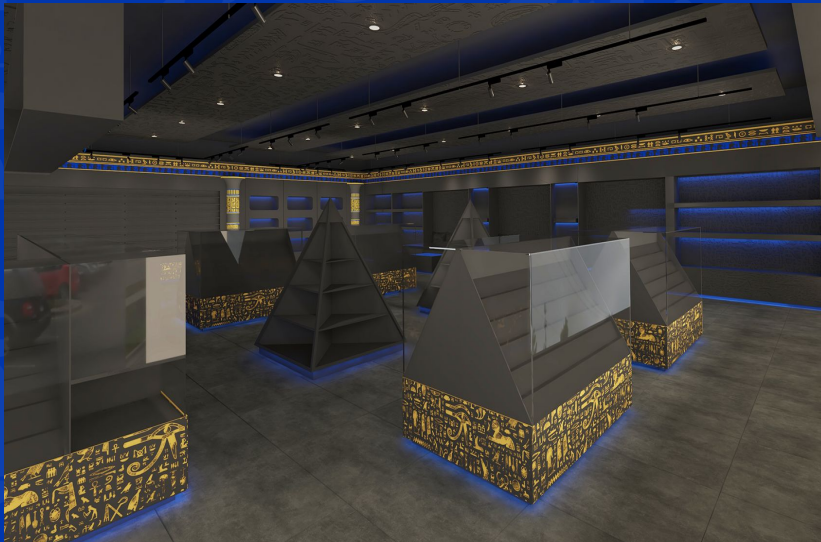






Appendix - 2


We'd like to draw your attention to the mock-up interior design of the new NRH store.

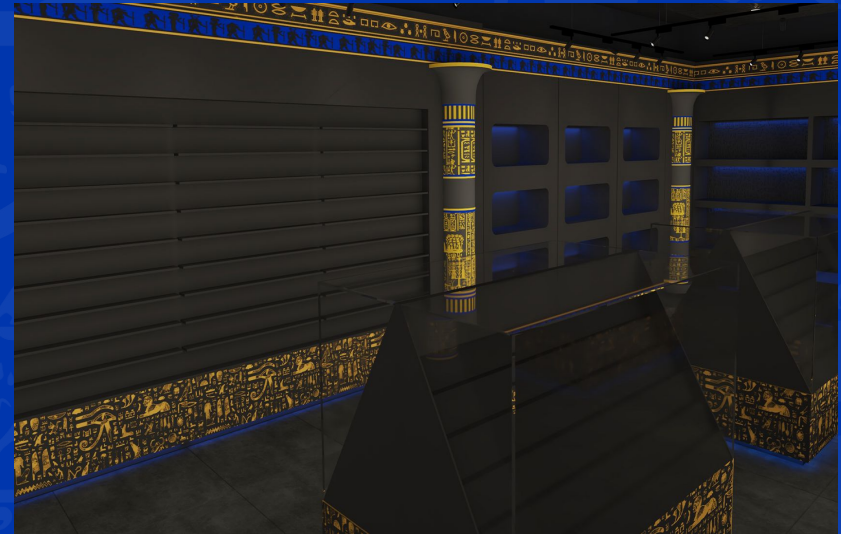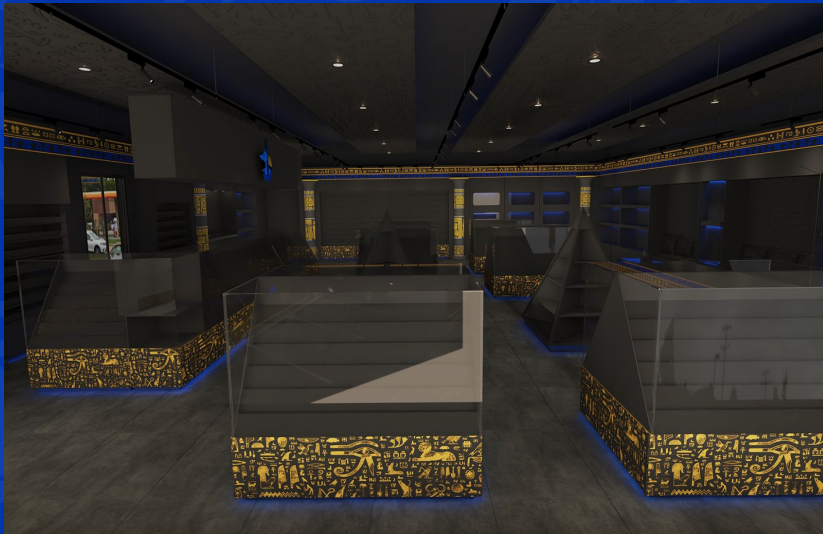


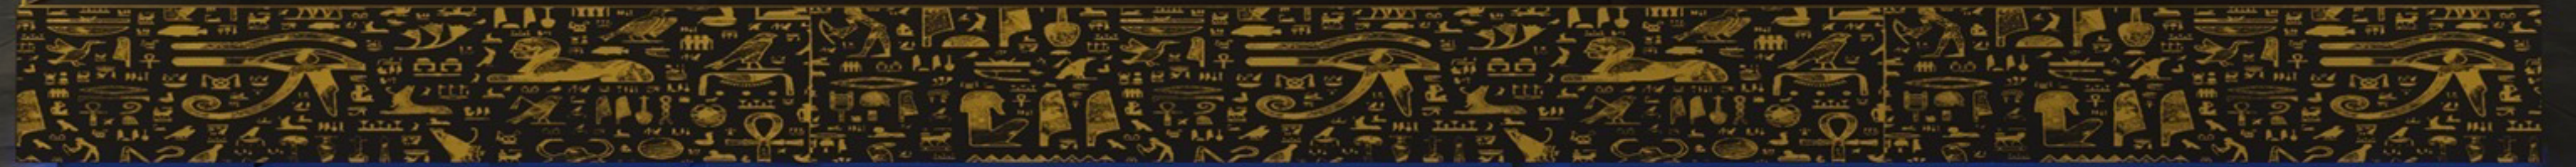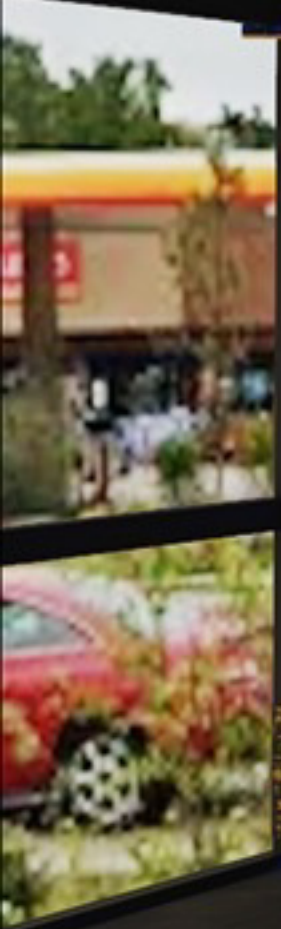


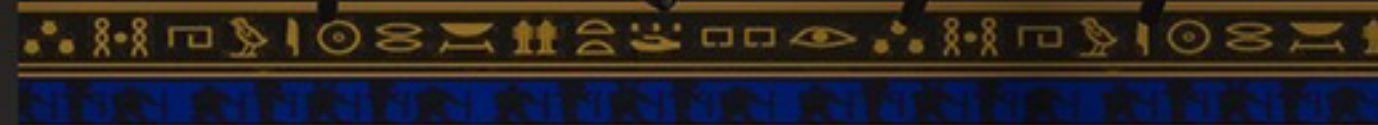

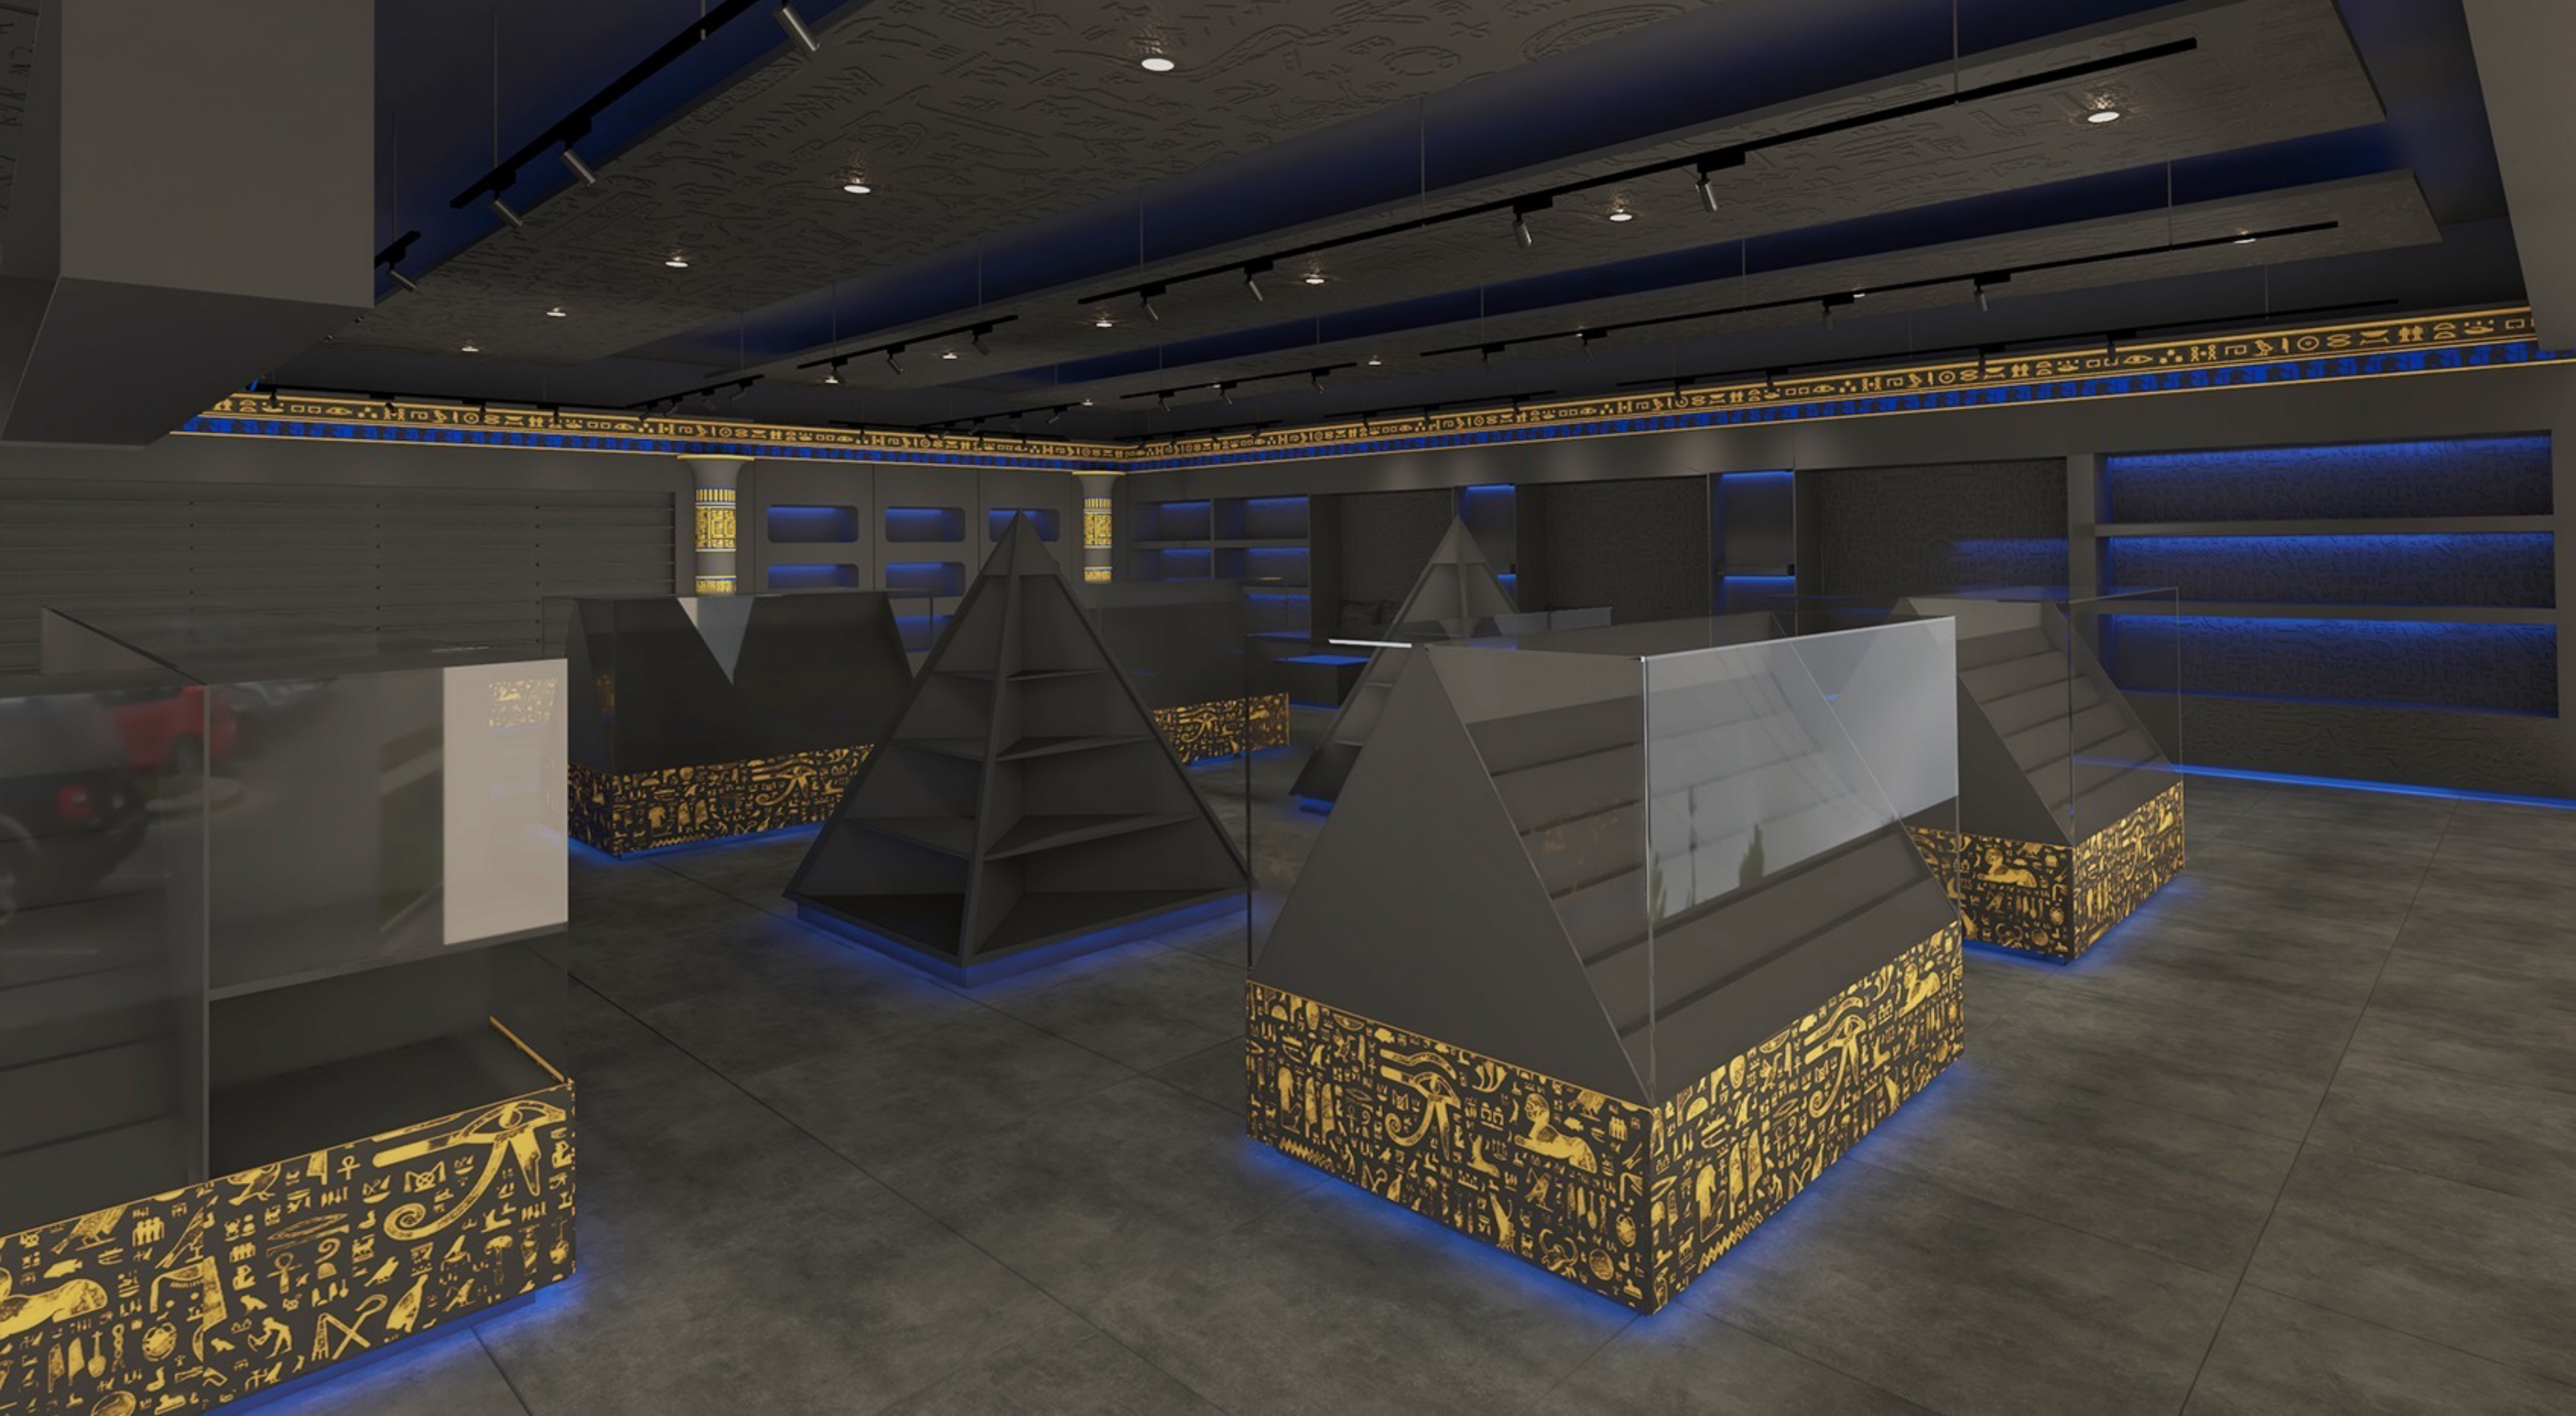

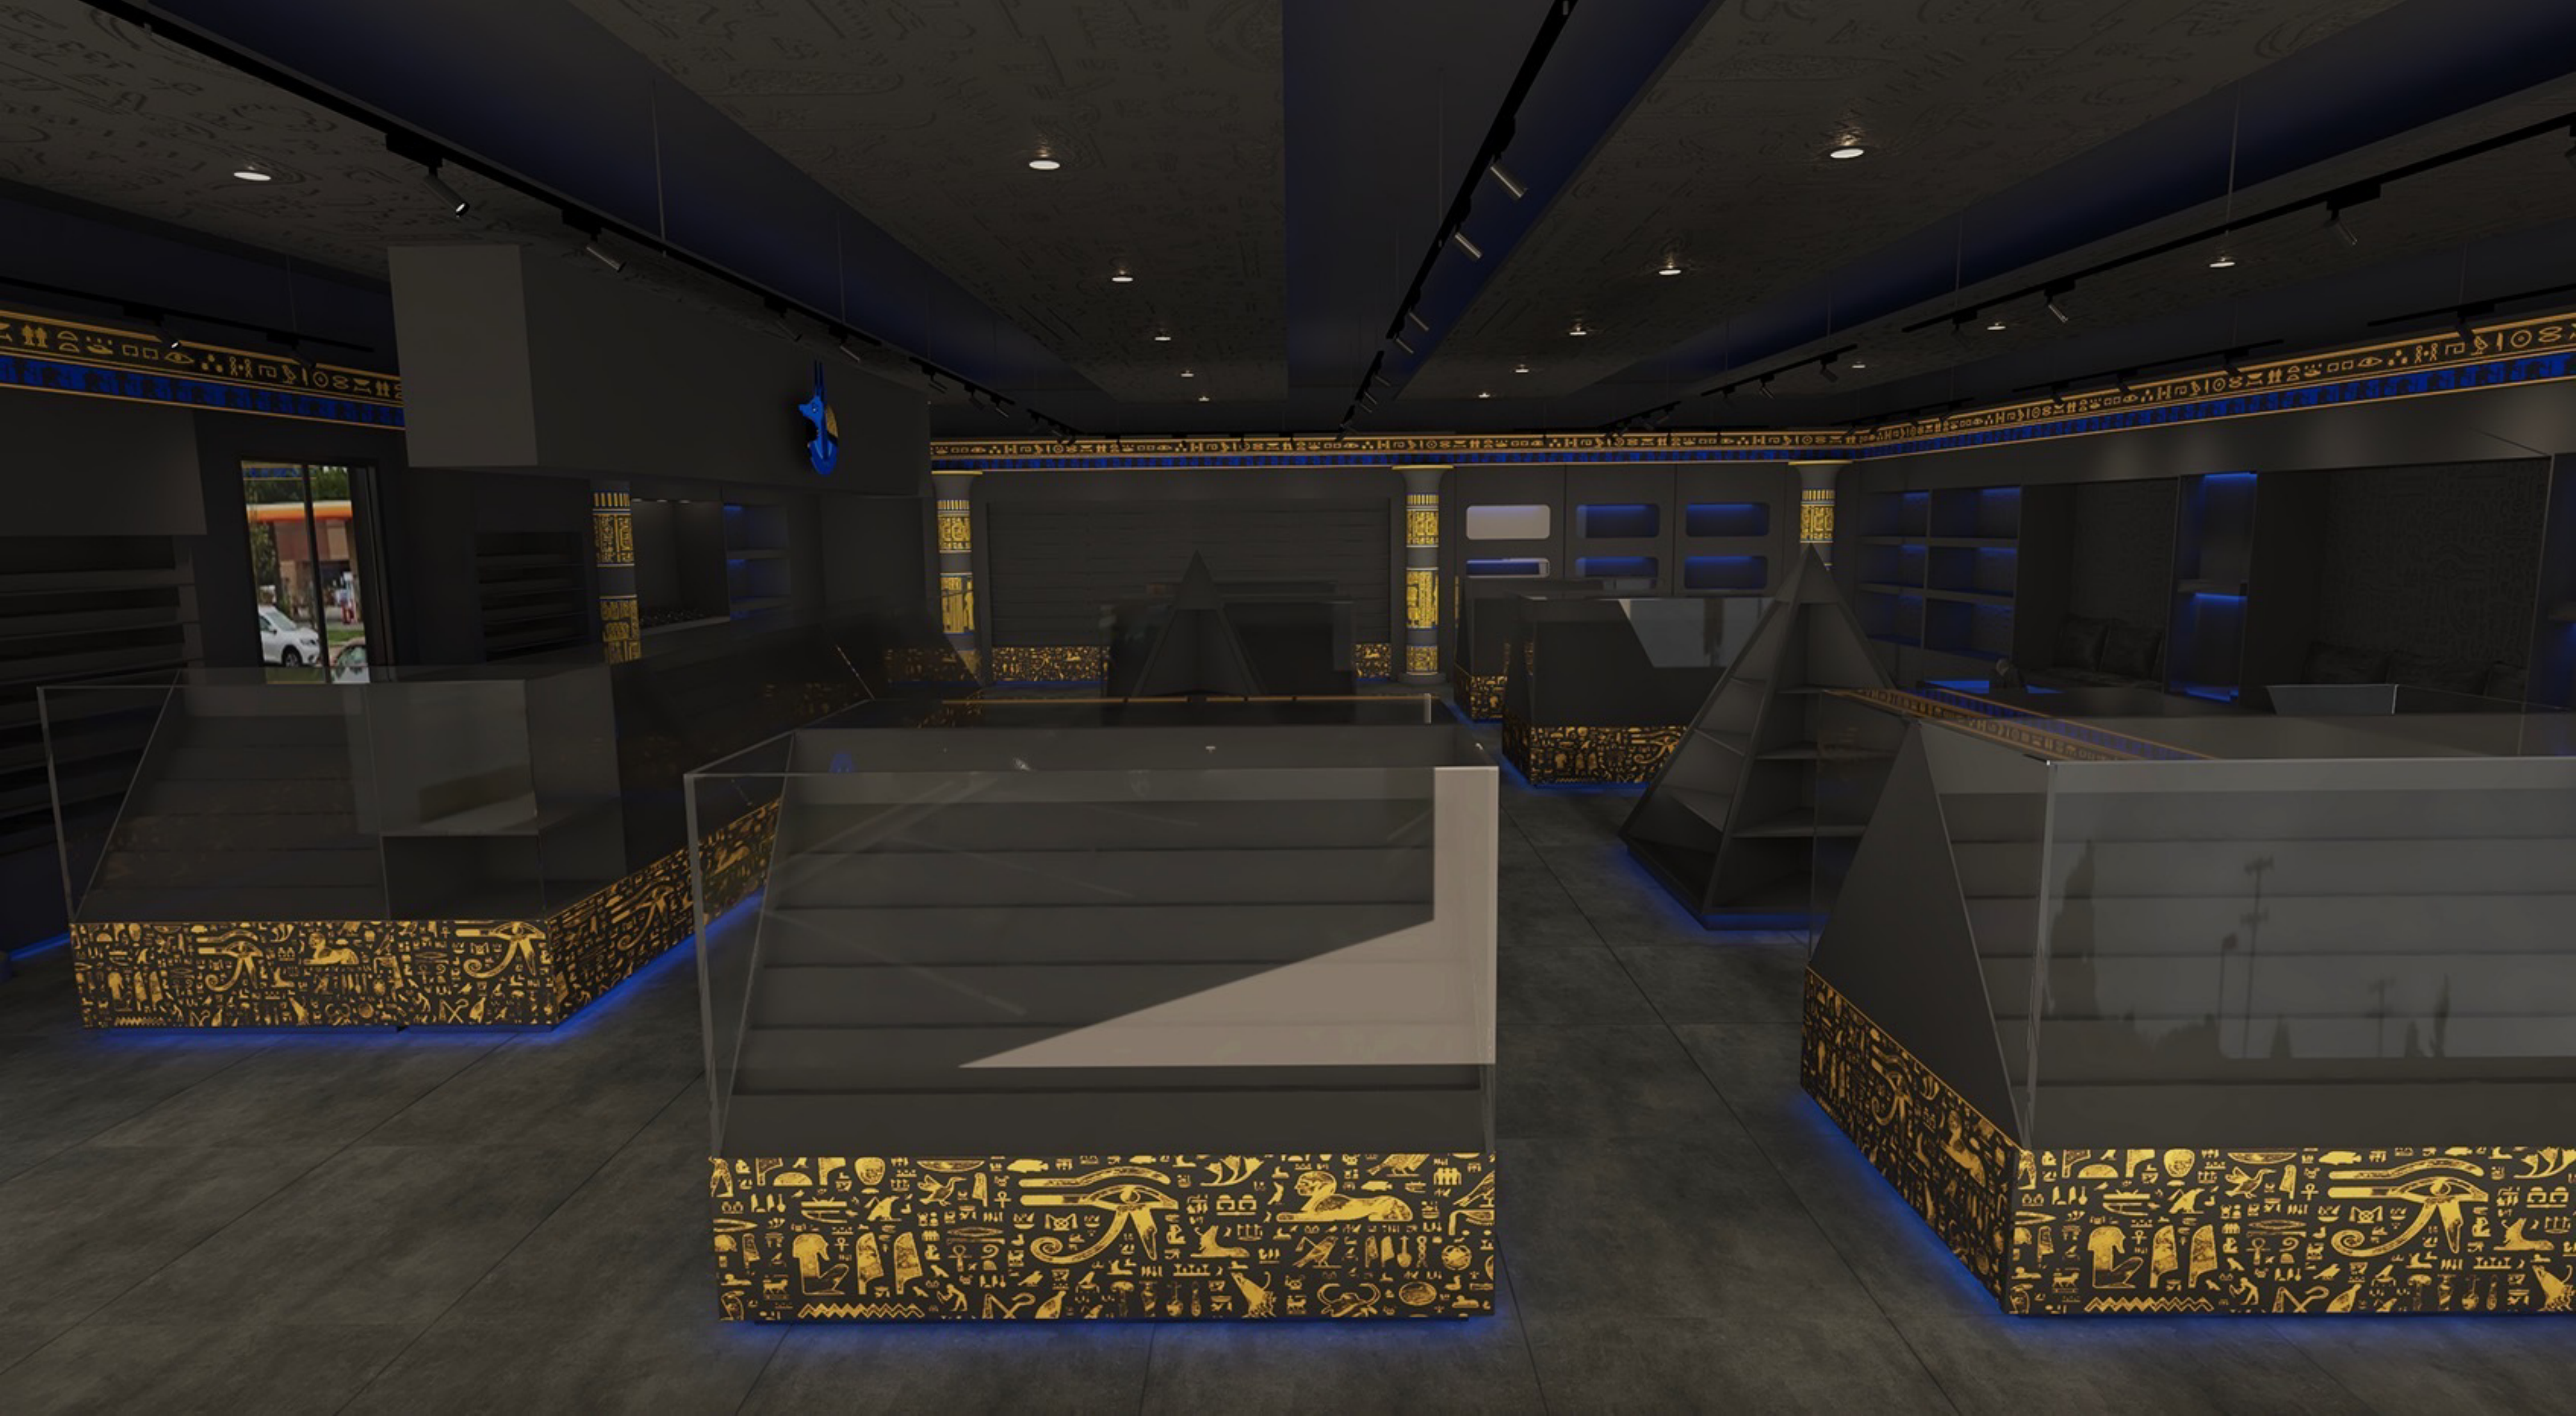

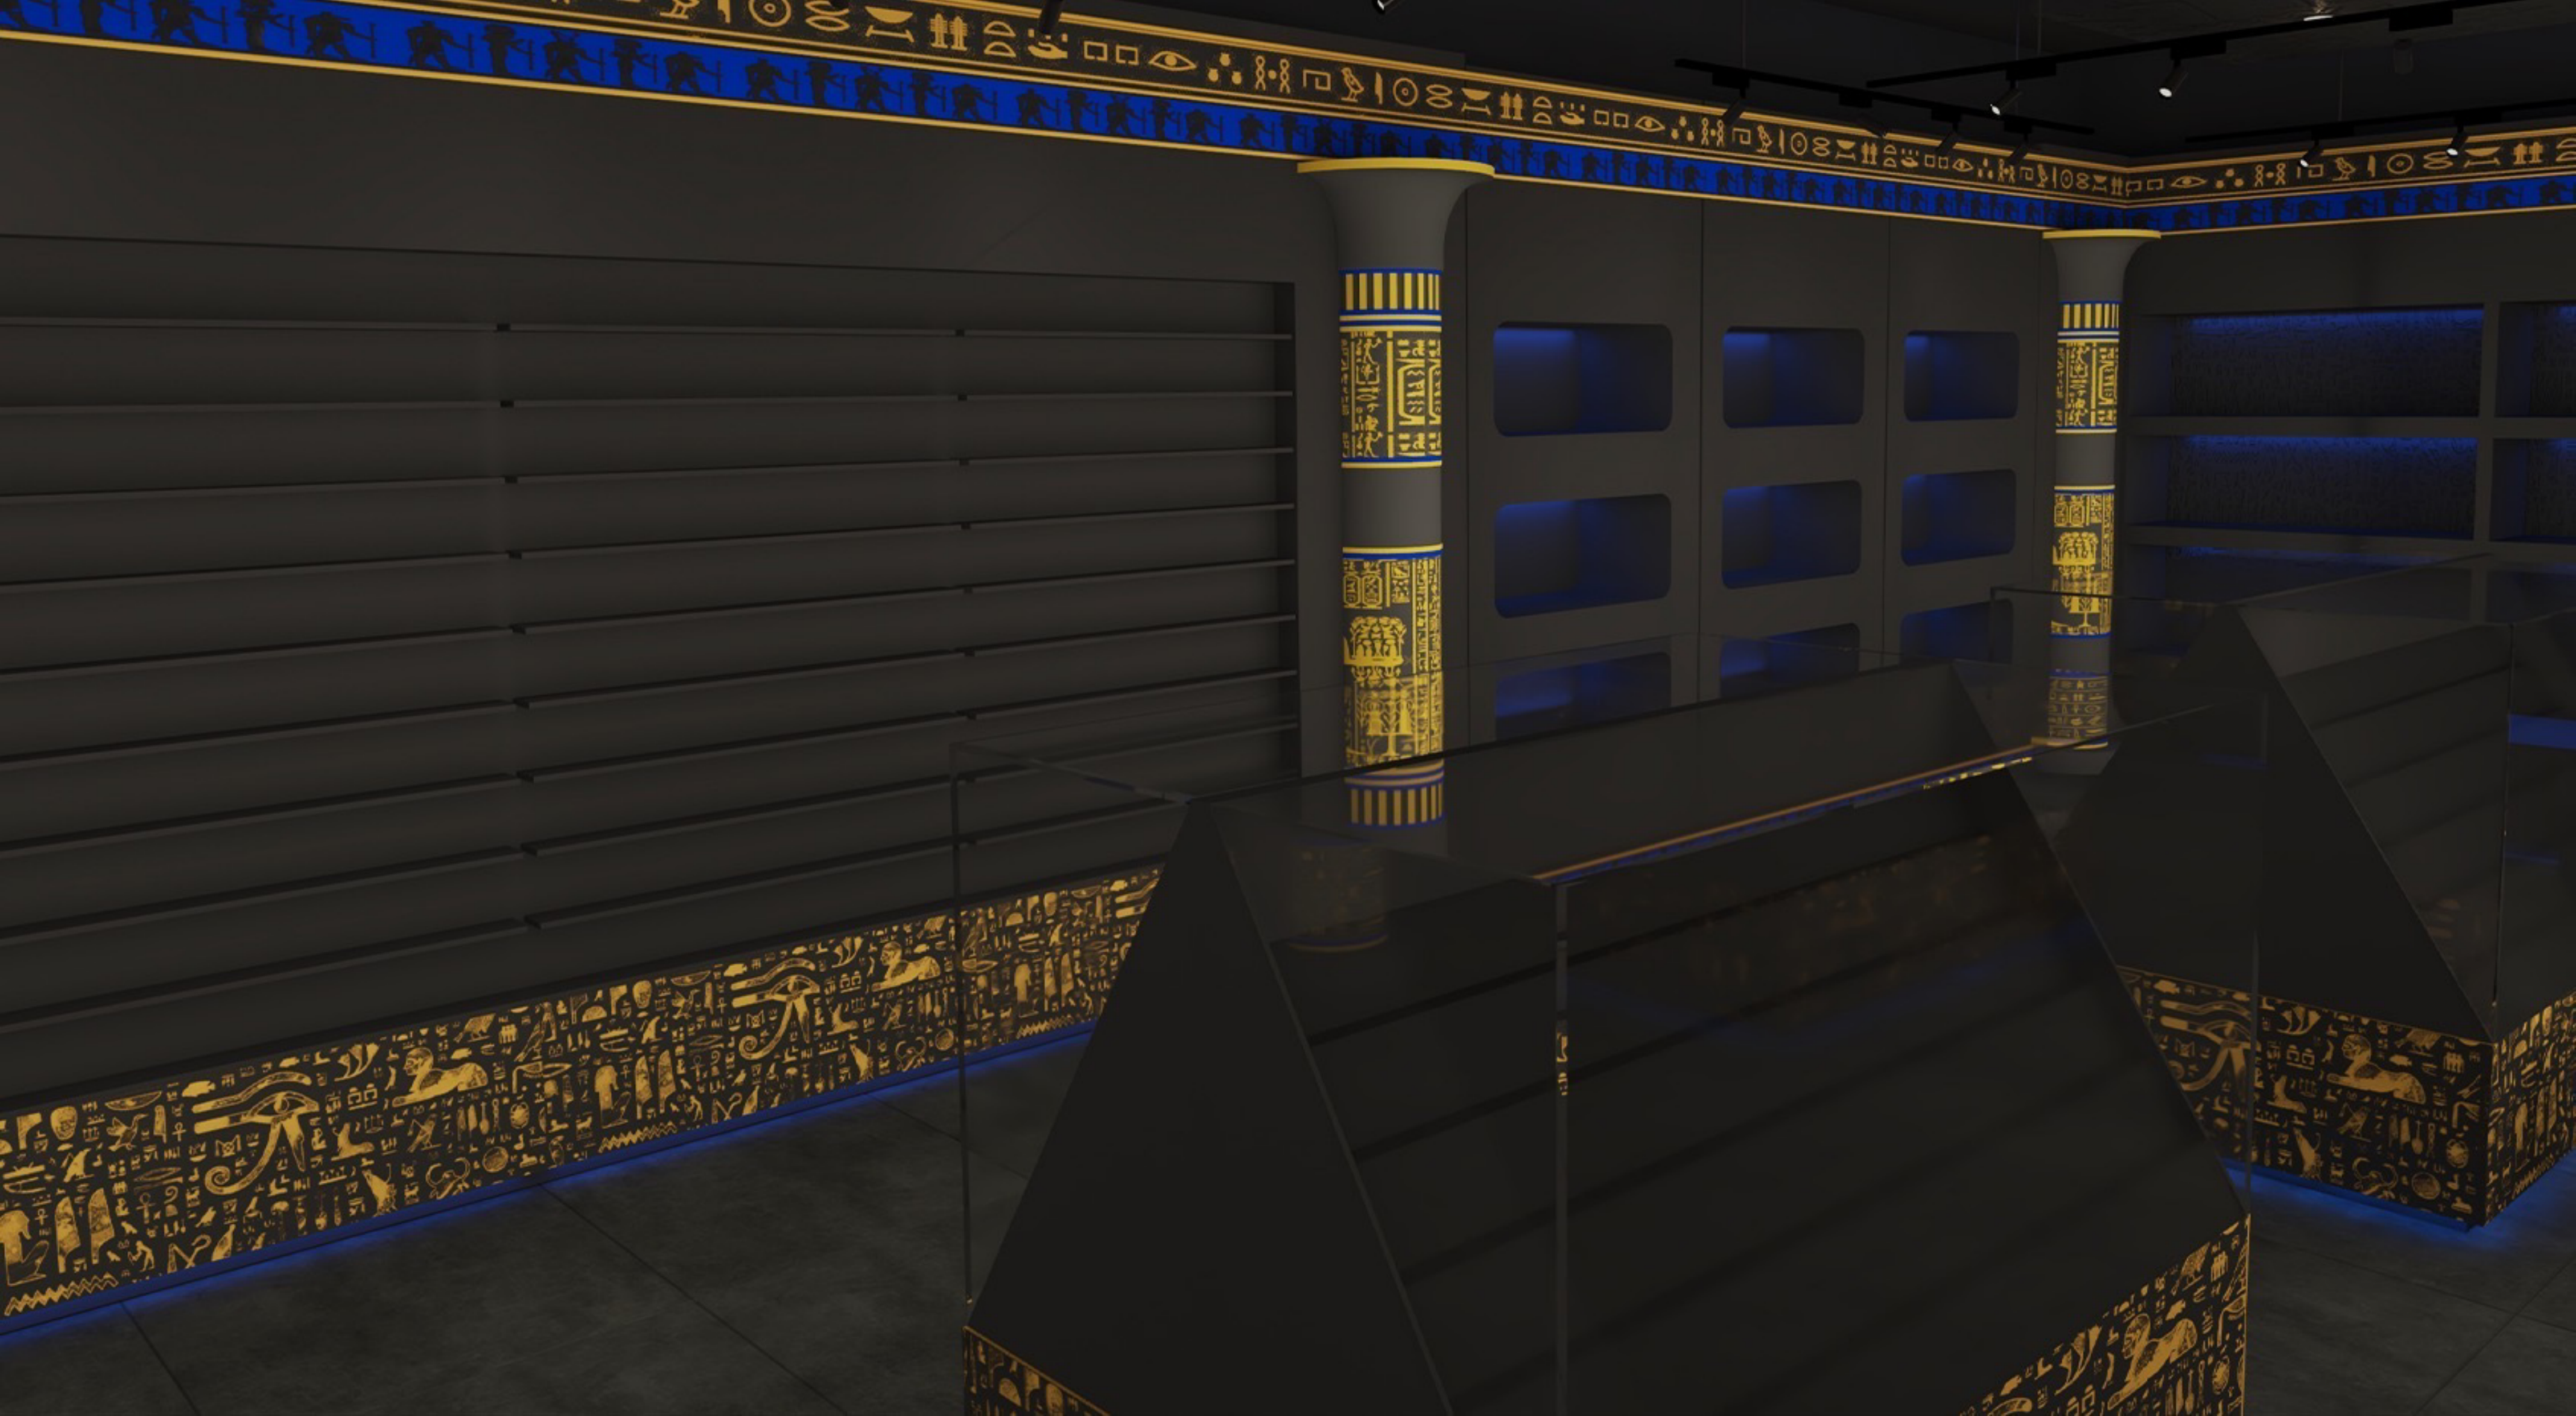

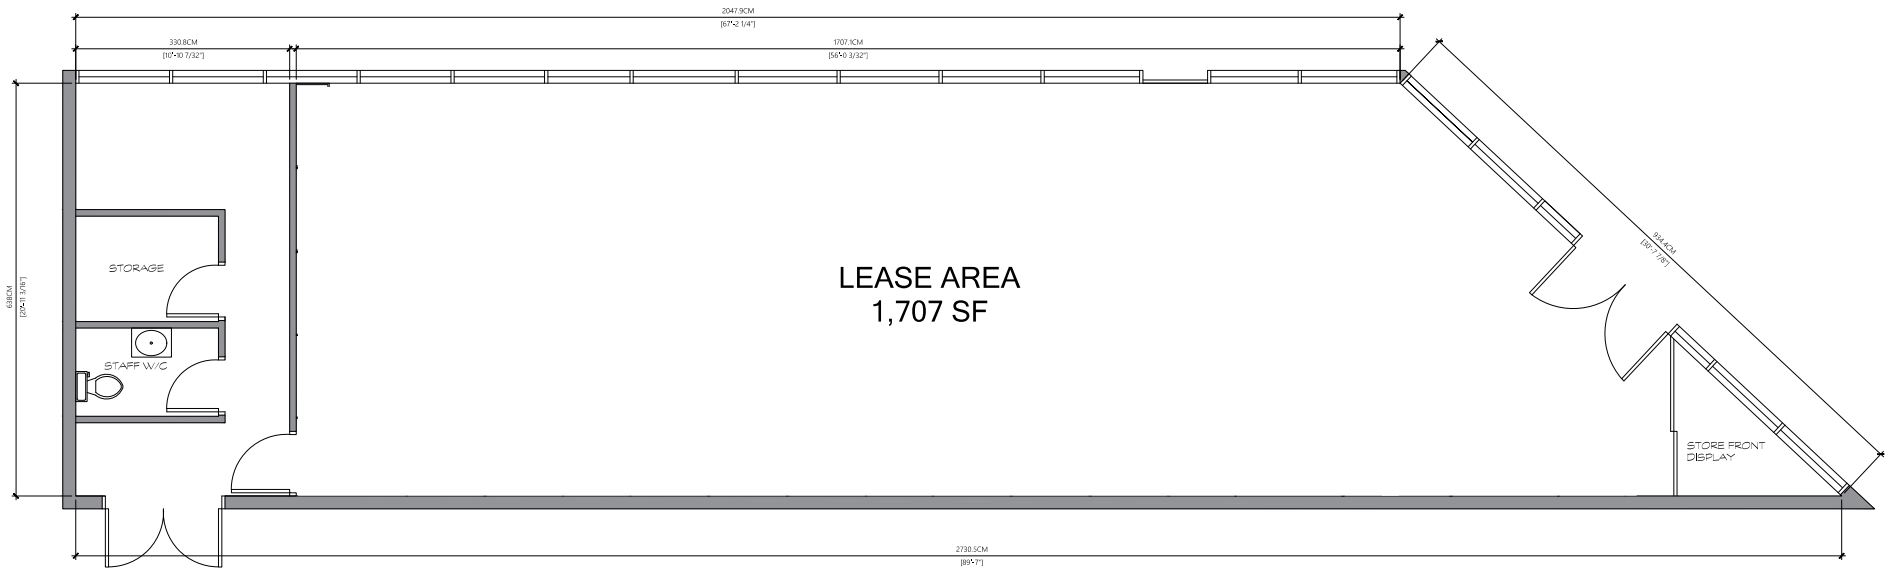

1 FLOOR PLAN
ID:1 SCALE: NTS

Appendix - 3

Presented below are the licenses authorizing the sale of products currently available in our existing open stores.



PHARAOH

STATE OF ALABAMA
ALCOHOLIC BEVERAGE CONTROL BOARD
MONTGOMERY, ALABAMA

2022-2023
LICENSE EXPIRES SEPTEMBER 30, 2023
RENEW LICENSE(S) BEFORE AUGUST 1, 2023
Confirmation Number: 2022090600002898
Renewal Period: June 1, 2023 Through July 31, 2023
License Number: 011685126

County: ELMORE Tobacco Business Type: 51 Vending Machines: 0
Effective Date: 10/01/2022 Printed Date: 09/06/2022
Trade Name: PHARAOH OF WETUMPKA
Licensee: PHARAOH OF WETUMPKA LLC
Location: 4638 US HWY 231 WETUMPKA AL 36092
Mailing Address: 4638 US HWY 231 WETUMPKA AL 36092
Alabama Sales Tax ID: 872-218
990 TOBACCO AND ALTERNATIVE NICOTINE PRODUCTS
Product type:

These privileges have been issued under the provisions of Title 28, Code of Alabama (1975) effective on the date as shown above and continuing until expiration date set forth above unless sooner surrendered, suspended or revoked by the Board.
Witness the hand and seal of the ABC Board.

These privileges are not assignable and are valid for use only by the licensee named hereon at the location hereon designated.
For questions or assistance go to our website www.alababc.gov click license and find the division contact number that services the county for this license.

111368

Zm Li
ADMINISTRATOR

STATE OF ALABAMA
ALCOHOLIC BEVERAGE CONTROL BOARD
MONTGOMERY, ALABAMA

2022-2023
LICENSE EXPIRES SEPTEMBER 30, 2023
RENEW LICENSE(S) BEFORE AUGUST 1, 2023
Confirmation Number: 20220716000005858
Renewal Period: June 1, 2023 Through July 31, 2023
License Number: 011614528

County: ETOWAH Tobacco Business Type: 51 Vending Machines: 0
Effective Date: 10/01/2022 Printed Date: 07/16/2022
Trade Name: PHARAOH SMOKE SHOP AND PHONE REPAIR
Licensee: PHARAOH OF ATTALLA LLC
Location: 954 GILBERT FERRY RD SE ATTALLA AL 35954
Mailing Address: 954 GILBERT FERRY RD SE ATTALLA AL 35954
Alabama Sales Tax ID: R01118316
990 TOBACCO AND ALTERNATIVE NICOTINE PRODUCTS
Product type:

These privileges have been issued under the provisions of Title 28, Code of Alabama (1975) effective on the date as shown above and continuing until expiration date set forth above unless sooner surrendered, suspended or revoked by the Board.
Witness the hand and seal of the ABC Board.

These privileges are not assignable and are valid for use only by the licensee named hereon at the location hereon designated.
For questions or assistance go to our website www.alababc.gov click license and find the division contact number that services the county for this license.

110903

Zm Li
ADMINISTRATOR

STATE OF ALABAMA
ALCOHOLIC BEVERAGE CONTROL BOARD
MONTGOMERY, ALABAMA

2022-2023
LICENSE EXPIRES SEPTEMBER 30, 2023
RENEW LICENSE(S) BEFORE AUGUST 1, 2023
Confirmation Number: 20220715000020944
Renewal Period: June 1, 2023 Through July 31, 2023
License Number: 011692101

County: AUTAUGA Tobacco Business Type: 51 Vending Machines: 0
Effective Date: 10/01/2022 Printed Date: 07/15/2022
Trade Name: PHARAOH OF PRATTVILLE
Licensee: PHARAOH OF PRATTVILLE INC
Location: 111 A S MEMORIAL DR PRATTVILLE AL 36067
Mailing Address: 111 A S MEMORIAL DR PRATTVILLE AL 36067
Alabama Sales Tax ID: R010611910
990 TOBACCO AND ALTERNATIVE NICOTINE PRODUCTS
Product type:

These privileges have been issued under the provisions of Title 28, Code of Alabama (1975) effective on the date as shown above and continuing until expiration date set forth above unless sooner surrendered, suspended or revoked by the Board.
Witness the hand and seal of the ABC Board.

These privileges are not assignable and are valid for use only by the licensee named hereon at the location hereon designated.
For questions or assistance go to our website www.alababc.gov click license and find the division contact number that services the county for this license.

111413

Zm Li
ADMINISTRATOR



Get in touch with Pharaoh



420 20th ST N Suite 2259
Birmingham, AL 35023



franchise@pharaoh.store
info@pharaoh.store



(205)-960-5656
(256)-999-9992

