


PLANT and MATERIAL ABBREVIATION KEY

OR	Oklahoma Redbud
LO	Live Oak
LE	Lacebark Elm
CE	Cedar Elm
CH	Carrisa Holly
GSN	Gulfstream Nandina
AJ	Asian Jasmine
LFE	Linear Feet Steel Edging
SFS	Square Feet Sod

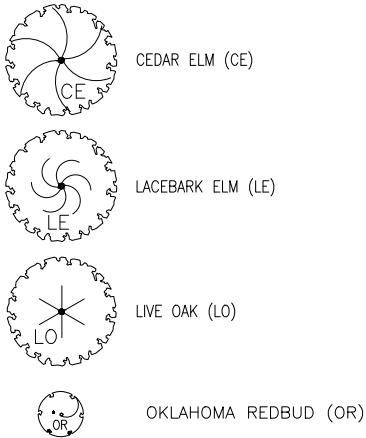

CITY of NORTH RICHLAND HILLS BUFFERYARD REQUIREMENTS

BUFFERYARD ALONG WEST SIDE OF PROPERTY LINE  
Length of Buffer is 211 Linear Feet  
1 Large Evergreen Tree per 30' of Residential Property Line.

NOT REQUIRED. EXISTING HEAVY VEGETATION PROVIDES A LANDSCAPE BUFFER. ALSO, THERE IS NOT SPACE AVAILABLE TO PLANT BUFFER TREES.

BUFFERYARD ALONG CITY POINT DRIVE  
Length of Buffer is 163 Linear Feet (Not including Driveway)  
1 Large Tree per 50' of Street Frontage  
10 Shrubs per 50' of Street Frontage

Proposed Trees & Shrubs Along Street Frontage:  
Trees required: 4  
Trees provided: 4  
Shrubs required: 33  
Shrubs provided: 33

MHMR CITY POINT  
PARKING LOT EXTENTION  
4525 CITY POINT DR.  
NORTH RICHLAND HILLS, TEXAS

LANDSCAPE PLAN


THIS DOCUMENT IS RELEASED FOR THE PURPOSE OF INTERIM REVIEW UNDER THE AUTHORITY OF THOMAS KELLOGG, RLA TX No. 1225. NOT FOR REGULATORY APPROVAL, PERMITTING, OR CONSTRUCTION.

6/14/2022

PROJECT NUMBER: 2022.114.000  
DATE: 6/14/22 DRAWN BY: GR  
DESIGN BY: JL CHECKED BY: BHB

L1.0



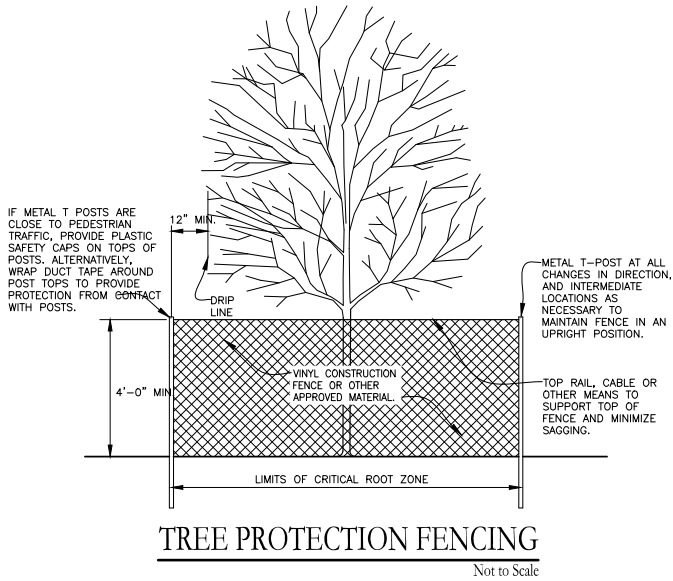

**TREE PROTECTION FENCING**  
Not to Scale

NOTES:

ALL TREE PROTECTION FENCING MUST BE INSTALLED BEFORE THE BEGINNING OF SITE GRADING OR OTHER CONSTRUCTION. VEHICLE TRAFFIC WITHIN THE DRIP LINE OF TREES TO BE SAVED IS NOT ALLOWED.

WHEN TREE PROTECTION FENCING IS SHOWN ON THE PLANS, IT IS SHOWN SCHEMATICALLY. FIELD ADJUSTMENTS MAY BE NECESSARY.



TREE PROTECTION FENCING SHALL BE INSTALLED A MINIMUM OF 12" OUTSIDE OF THE TREE DRIP LINES.

POSTS SHALL BE SET IN A GENERALLY CIRCULAR PATTERN. SQUARE OR RECTANGULAR SHAPES ARE ALLOWED ONLY IF THE ENTIRE DRIP LINE IS ENCLOSED. TREES MAY BE FENCED IN GROUPS.

IF CONSTRUCTION INTERFERES WITH PLACING TREE PROTECTION FENCING AROUND THE ENTIRE CRITICAL ROOT ZONE, SET THE FENCE SO THAT AS MUCH AREA OF THE CRITICAL ROOT ZONE AS POSSIBLE IS PROTECTED. FENCING MAY BE REMOVED TEMPORARILY TO ALLOW FOR CONSTRUCTION ACTIVITIES. FENCING MUST BE REPLACED IMMEDIATELY UPON COMPLETION OF WORK WITHIN THE CRITICAL ROOT ZONE.

WHEN LOCATIONS OF TREE PROTECTION FENCING ARE NOT SHOWN ON THE PLANS, PLACE FENCING AT ALL TREES WITHIN 50 FEET OF A CONSTRUCTION AREA. MAINTAIN FENCE UNTIL PROJECT COMPLETION.

THE FOLLOWING ACTIVITIES ARE PROHIBITED WITHIN THE DRIP LINE OF EXISTING TREES TO BE SAVED: STORING MATERIALS, EQUIPMENT CLEANING, LIQUID DISPOSAL, VEHICLE TRAFFIC, GRADE CHANGES, IMPERVIOUS PAVING, & SOIL COMPACTION.

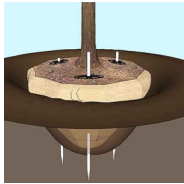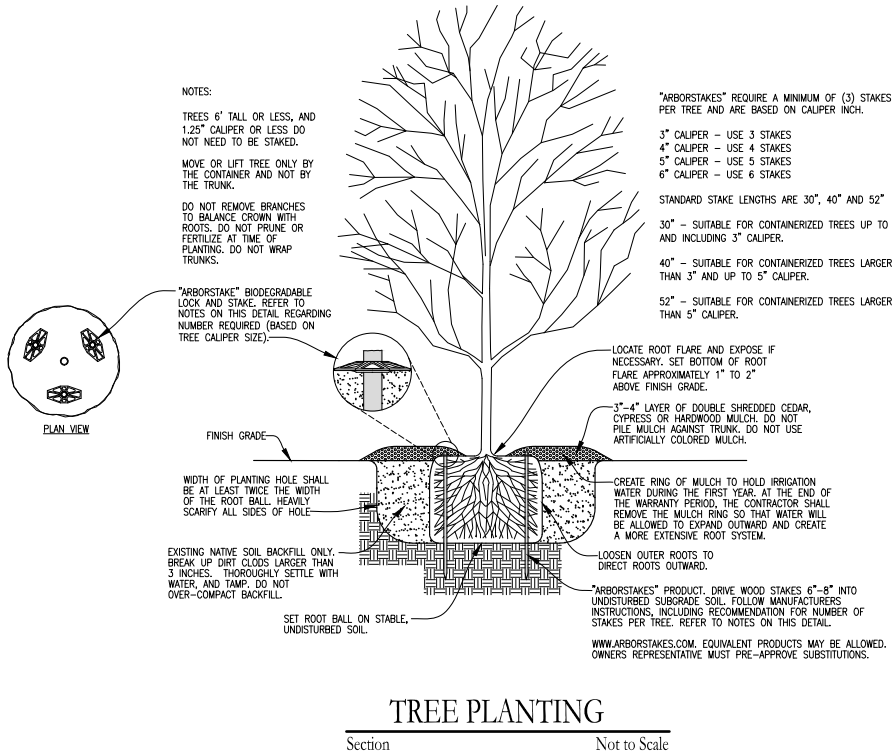


ARBORSTAKES INSTALLATION




ARBORSTAKES INSTALLATION


**TREE PLANTING**  
Section Not to Scale

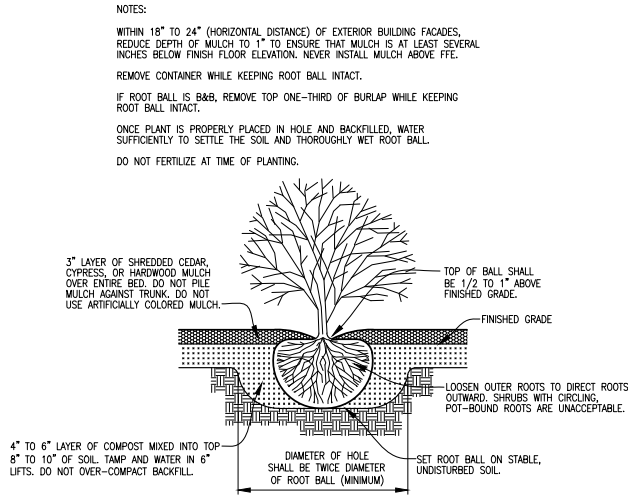

**SHRUB/PERENNIAL PLANTING**  
Section Not to Scale

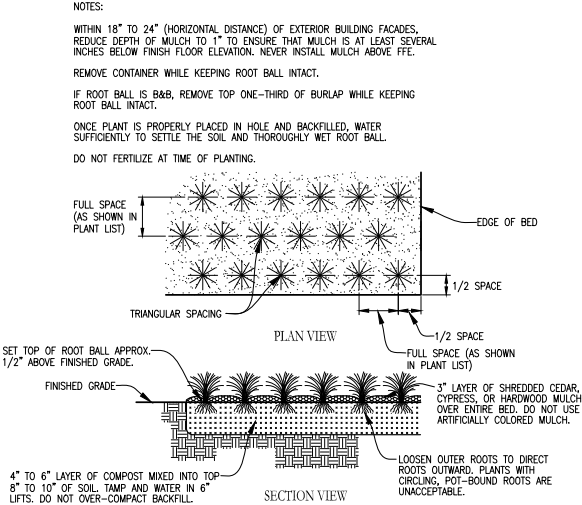

**GROUNDCOVER/ANNUAL PLANTING**  
Plan/Section Not to Scale

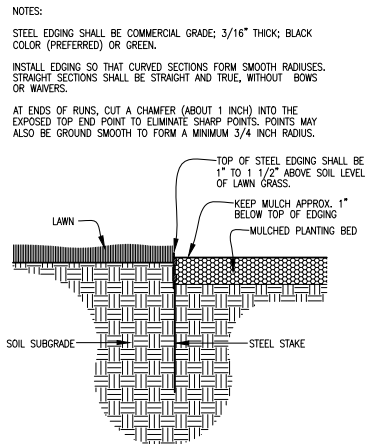

**STEEL EDGING**  
Section Not to Scale

MHMR CITY POINT  
PARKING LOT EXTENTION  
4525 CITY POINT DR.  
NORTH RICHLAND HILLS, TEXAS

LANDSCAPE DETAILS 1 OF 2

NO.	DESCRIPTION	DATE

THIS DOCUMENT IS RELEASED FOR THE PURPOSE OF INTERIM REVIEW UNDER THE AUTHORITY OF THOMAS KELLOGG, RLA TX No. 1225. NOT FOR REGULATORY APPROVAL, PERMITTING, OR CONSTRUCTION.

6/14/2022



PROJECT NUMBER: 2022.114.000  
DATE: 6/14/22 DRAWN BY: GR  
DESIGN BY: JL CHECKED BY: BHB

L3.0

**BHB**  
BAIRD, HAMPTON & BROWN  
engineering and surveying  
6300 Ridgela Plaza, Suite 700 Fort Worth, TX 76116  
mail@bhbnc.com • 817.338.1277 • bhbnc.com  
TBPCLS Firm #44, #1001300, #10011302, #10194146



OR APPROVED EQUIVALENT.  
CONTRACTOR TO COORDINATE WITH  
OWNER FOR COLOR AND STYLE.

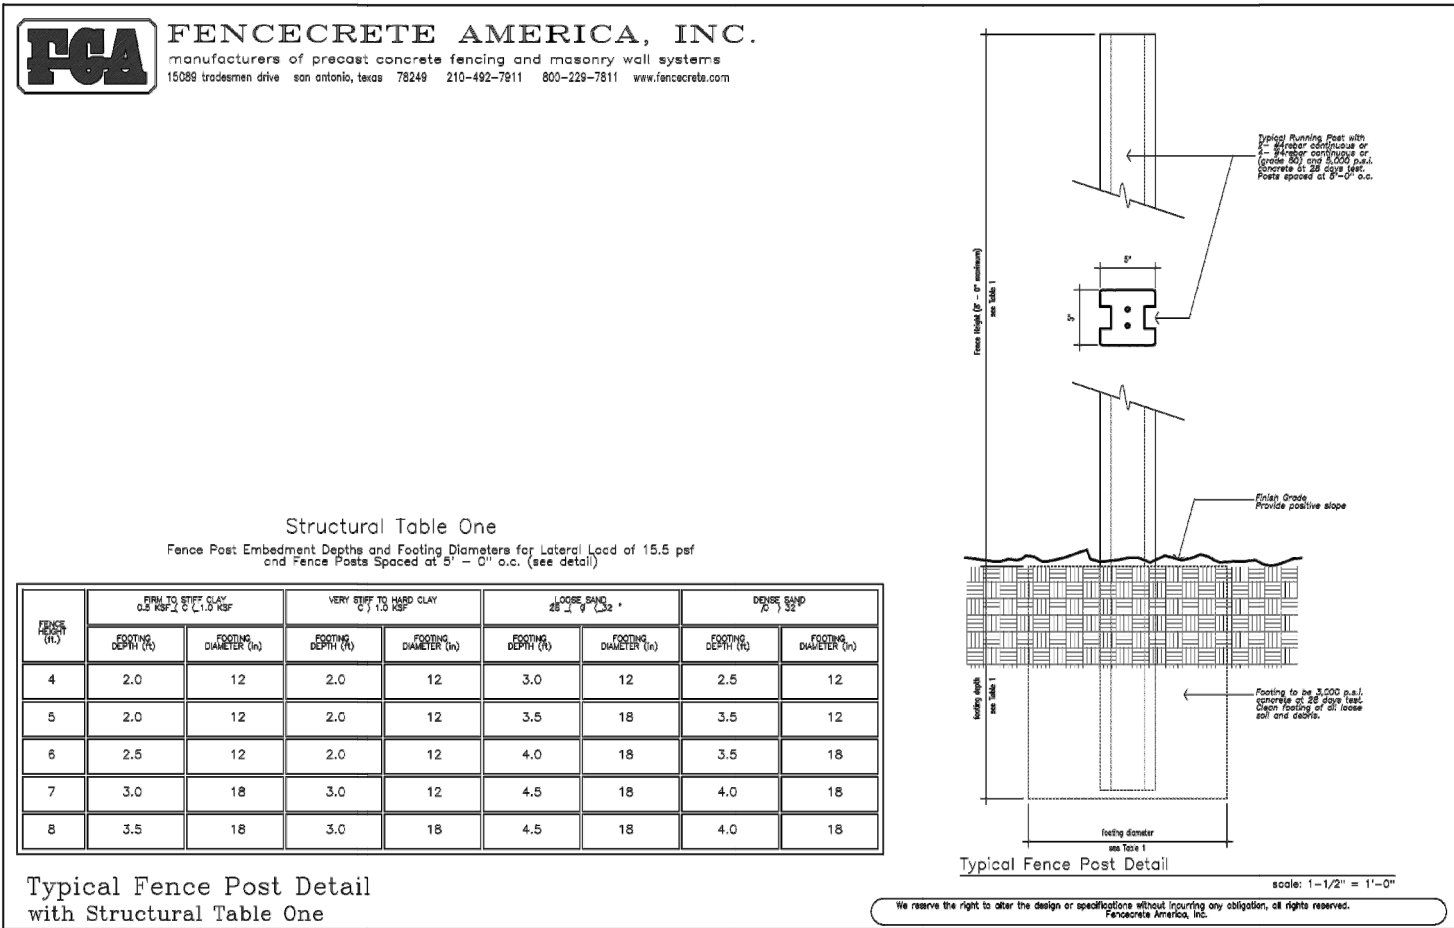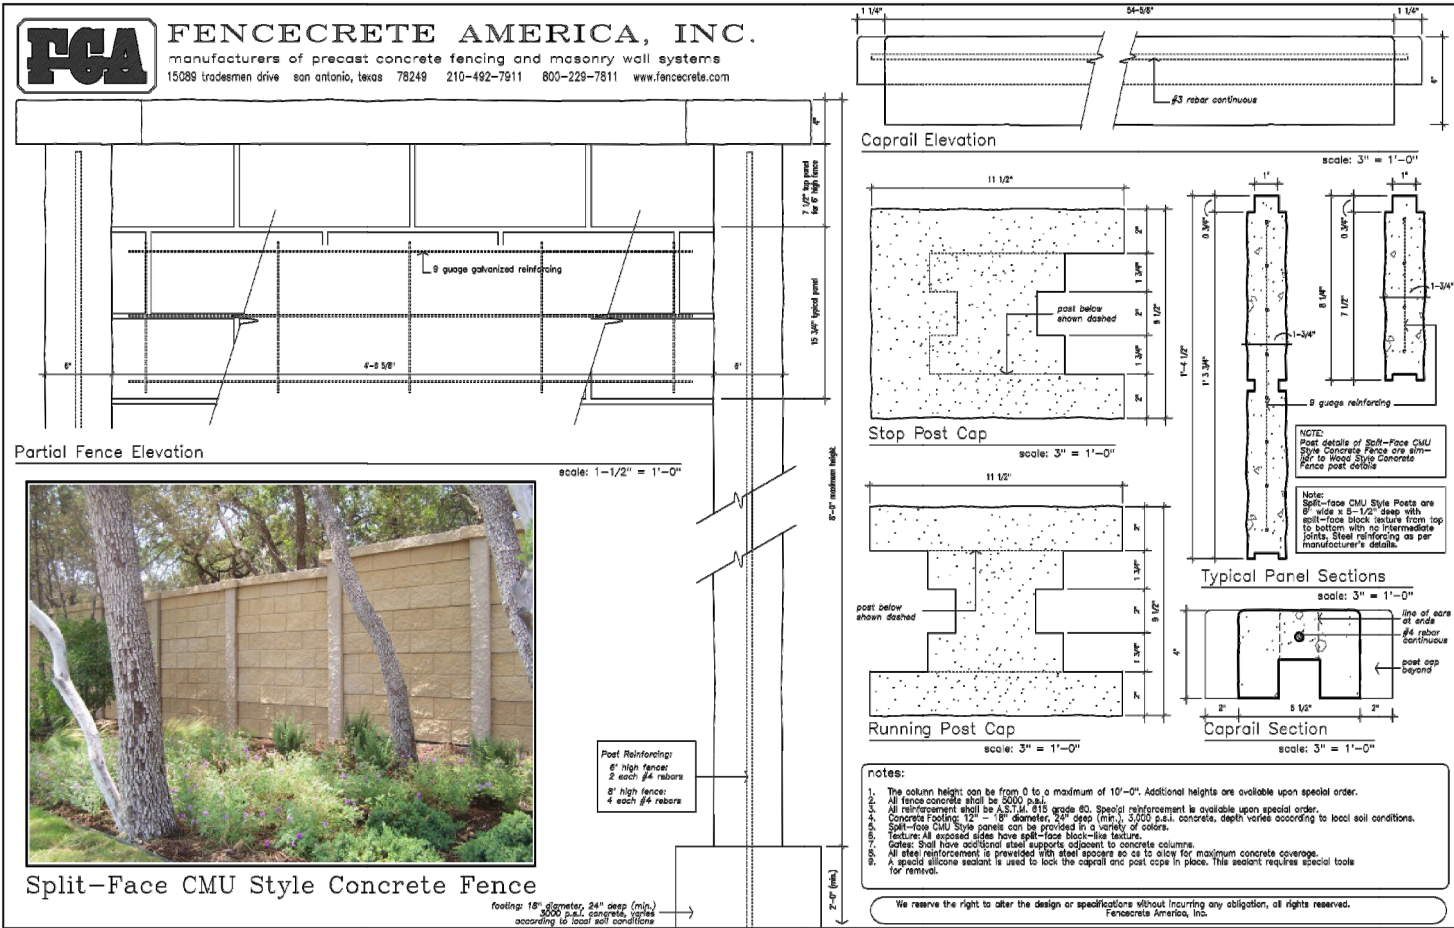

MHMR CITY POINT  
PARKING LOT EXTENSION  
4525 CITY POINT DR.  
NORTH RICHLAND HILLS, TEXAS

LANDSCAPE DETAILS 2 OF 2

THIS DOCUMENT IS RELEASED  
FOR THE PURPOSE OF  
INTERIM REVIEW UNDER THE  
AUTHORITY OF  
THOMAS KELLOGG, RLA  
TX No. 1225.  
NOT FOR REGULATORY  
APPROVAL, PERMITTING, OR  
CONSTRUCTION.

6/14/2022

PROJECT NUMBER: 2022.114.000  
DATE: 6/14/22 DRAWN BY: GR  
DESIGN BY: JL CHECKED BY: BHB

L4.0

**BHB**  
BAIRD, HAMPTON & BROWN  
engineering and surveying  
6300 Ridge Plaza, Suite 700 Fort Worth, TX 76116  
mail@bhbinc.com • 817.338.1277 • bhbinc.com  
TBPELS Firm #44, #1001300, #10011302, #10194146