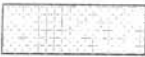



PLANTING GENERAL NOTES

- ALL PLANTS SHALL BE SET OUT FOR APPROVAL BY THE OWNER'S REPRESENTATIVE PRIOR TO INSTALLATION.
- FINE GRADING SHALL BE PERFORMED IN ALL AREAS TO BE LANDSCAPED. FINE GRADING SHALL INCLUDE THE REMOVAL OF DEBRIS, ROCKS, ETC. FROM THE SITE AND INSURE POSITIVE DRAINAGE IN ALL AREAS.
- THE CONTRACTOR SHALL LOCATE ALL UTILITIES AND EASEMENTS IN THE FIELD PRIOR TO COMMENCEMENT OF WORK. CONTRACTOR IS RESPONSIBLE FOR ANY DAMAGE TO UTILITIES DURING THE COURSE OF CONSTRUCTION.
- WRITTEN DIMENSIONS SHALL GOVERN OVER SCALED DIMENSIONS.
- ALL TREES SHALL BE STAKED.
- THE CONTRACTOR SHALL REFER TO THE SPECIFICATIONS FOR ADDITIONAL INFORMATION AND REQUIREMENTS ASSOCIATED WITH THE LANDSCAPE AND ACCESSORIES.
- ALL PLANT MATERIALS SHALL MEET ANSI Z60.1 STANDARDS FOR CALIPER, HEIGHT AND ROOT BALL SIZE. ANY MATERIALS THAT DO NOT MEET OR EXCEED SUCH STANDARDS SHALL BE REJECTED AND REPLACED AT THE CONTRACTOR'S EXPENSE.
- BALLED AND BURLAPPED TREES SHALL HAVE THE TOP HALF OF THE WIRE BASKET REMOVED. THE BURLAP SHALL BE REMOVED TO THE GREATEST EXTENT POSSIBLE, USING A KNIFE TO CUT AND REMOVE THE BOTTOM HALF UNDER THE WIRE BASKET THAT REMAINS.
- TRASH RECEPTACLES AND BENCHES SHALL BE INSTALLED ACCORDING TO MANUFACTURER'S SPECIFICATIONS.
- BIKE RACKS TO BE SELECTED BY AND COORDINATED WITH CITY.
- STEEL EDGING SHALL SEPARATE ALL GROUND COVER, SHRUB, SOD, AND DECOMPOSED GRANITE AREAS.
- REFER TO DETAIL SHEETS LP0-1011 & LP0-1012 FOR DRAINAGE DETAILS.

LANDSCAPE TABULATIONS		
TEX RAIL NRH		
SMITHFIELD STATION	REQUIRED	PROVIDED
PARKING AREA = 181,622 sq ft		
181,622 / 1000 =	182 trees	182 trees
181,622 / 1000 x 3 =	545 shrubs	545 shrubs
	REQUIRED	PROVIDED
SMITHFIELD STREET TREES	30' O.C.	11
SMITHFIELD STREET LIGHTS	60' O.C.	7
GUY/CARDINAL STREET TREES	30' O.C.	12
GUY/CARDINAL STREET LIGHTS	60' O.C.	6
TOTAL CANOPY TREES	182	86
ORNAMENTAL TREES	0	26
SHRUBS	546	547
BIKE RACKS	3' O.C.	9
BENCHES	0	6
TRASH RECEPTACLES	0	6

PLANTING SCHEDULE

TREES	CODE	BOTANICAL NAME / COMMON NAME	CONT	CAL	QTY	
	CI	CARYA ILLINOINENSIS / PECAN SEE 1,2,3,4/LP0-1013 AND 1/LP0-1014	SEE DETAIL	3" CAL	8	
	CHL	CHILOPSIS LINEARIS / DESERT WILLOW SEE 1,2,3,4/LP0-1013 AND 3/LP0-1014	15 GAL		26	
	QT	QUERCUS TEXANA / TEXAS RED OAK SEE 1,2,3,4/LP0-1013 AND 1/LP0-1014	SEE DETAIL	3" CAL	37	
	UC	ULMUS CRASSIFOLIA / CEDAR ELM SEE 1,2,3,4/LP0-1013 AND 1/LP0-1014	SEE DETAIL	3" CAL	41	
SHRUBS	CODE	BOTANICAL NAME / COMMON NAME	SIZE		QTY	
	MS	MISCANTHUS SINENSIS 'ADAGIO' / ADAGIO EULALIA GRASS SEE 5,6/LP0-1013	5 GAL		227	
	NM	NANDINA DOMESTICA 'MOON BAY' TM / HEAVENLY BAMBOO SEE 5,6/LP0-1013	5 GAL		72	
	SS	SCHIZACHYRIUM SCOPARIUM / LITTLE BLUESTEM GRASS SEE 5,6/LP0-1013	5 GAL		248	
GROUND COVERS	CODE	BOTANICAL NAME / COMMON NAME	CONT	SPACING	QTY	
	EP	EUONYMUS FORTUNEI 'COLORATUS' / PURPLE WINTERCREEPER SEE 5,7/LP0-1013	FLAT	36" o.c.	2,175	
SOD/SEED	CODE	BOTANICAL NAME / COMMON NAME	CONT	SPACING	QTY	
	CD	CYNODON DACTYLON / BERMUDA GRASS SEE 1/LP14-1101	SOD		48,059 SF	
HARDSCAPE	CODE	MATERIAL	CONT	FIELD2	SPACING	QTY
	DG	Compacted - Decomposed Granite SEE SHEET 2/LP14-1101	None			6,379 SF
ST		STEEL EDGING SEE SHEET 8/LP0-1013				
SITE FURNITURE						
	BR	BIKE RACK				9
	BNC	BENCH-URBANSCAPE-BUTLER SERIES BU1112C/BU1113C, BU111/4C/BU1119C				6
	TR1	TRASH RECEPTACLE-URBANSCAPE TJ TRASH W/ SIDE DOOR TJ3B431/TJ3B435 W/ INGROUND LEG				6
	LP	PARKING LIGHT POLE				
	SL	STREET LIGHT POLE				13
-----		SUBSURFACE DRAINAGE				
		POINT OF CONNECTION TO CIVIL				

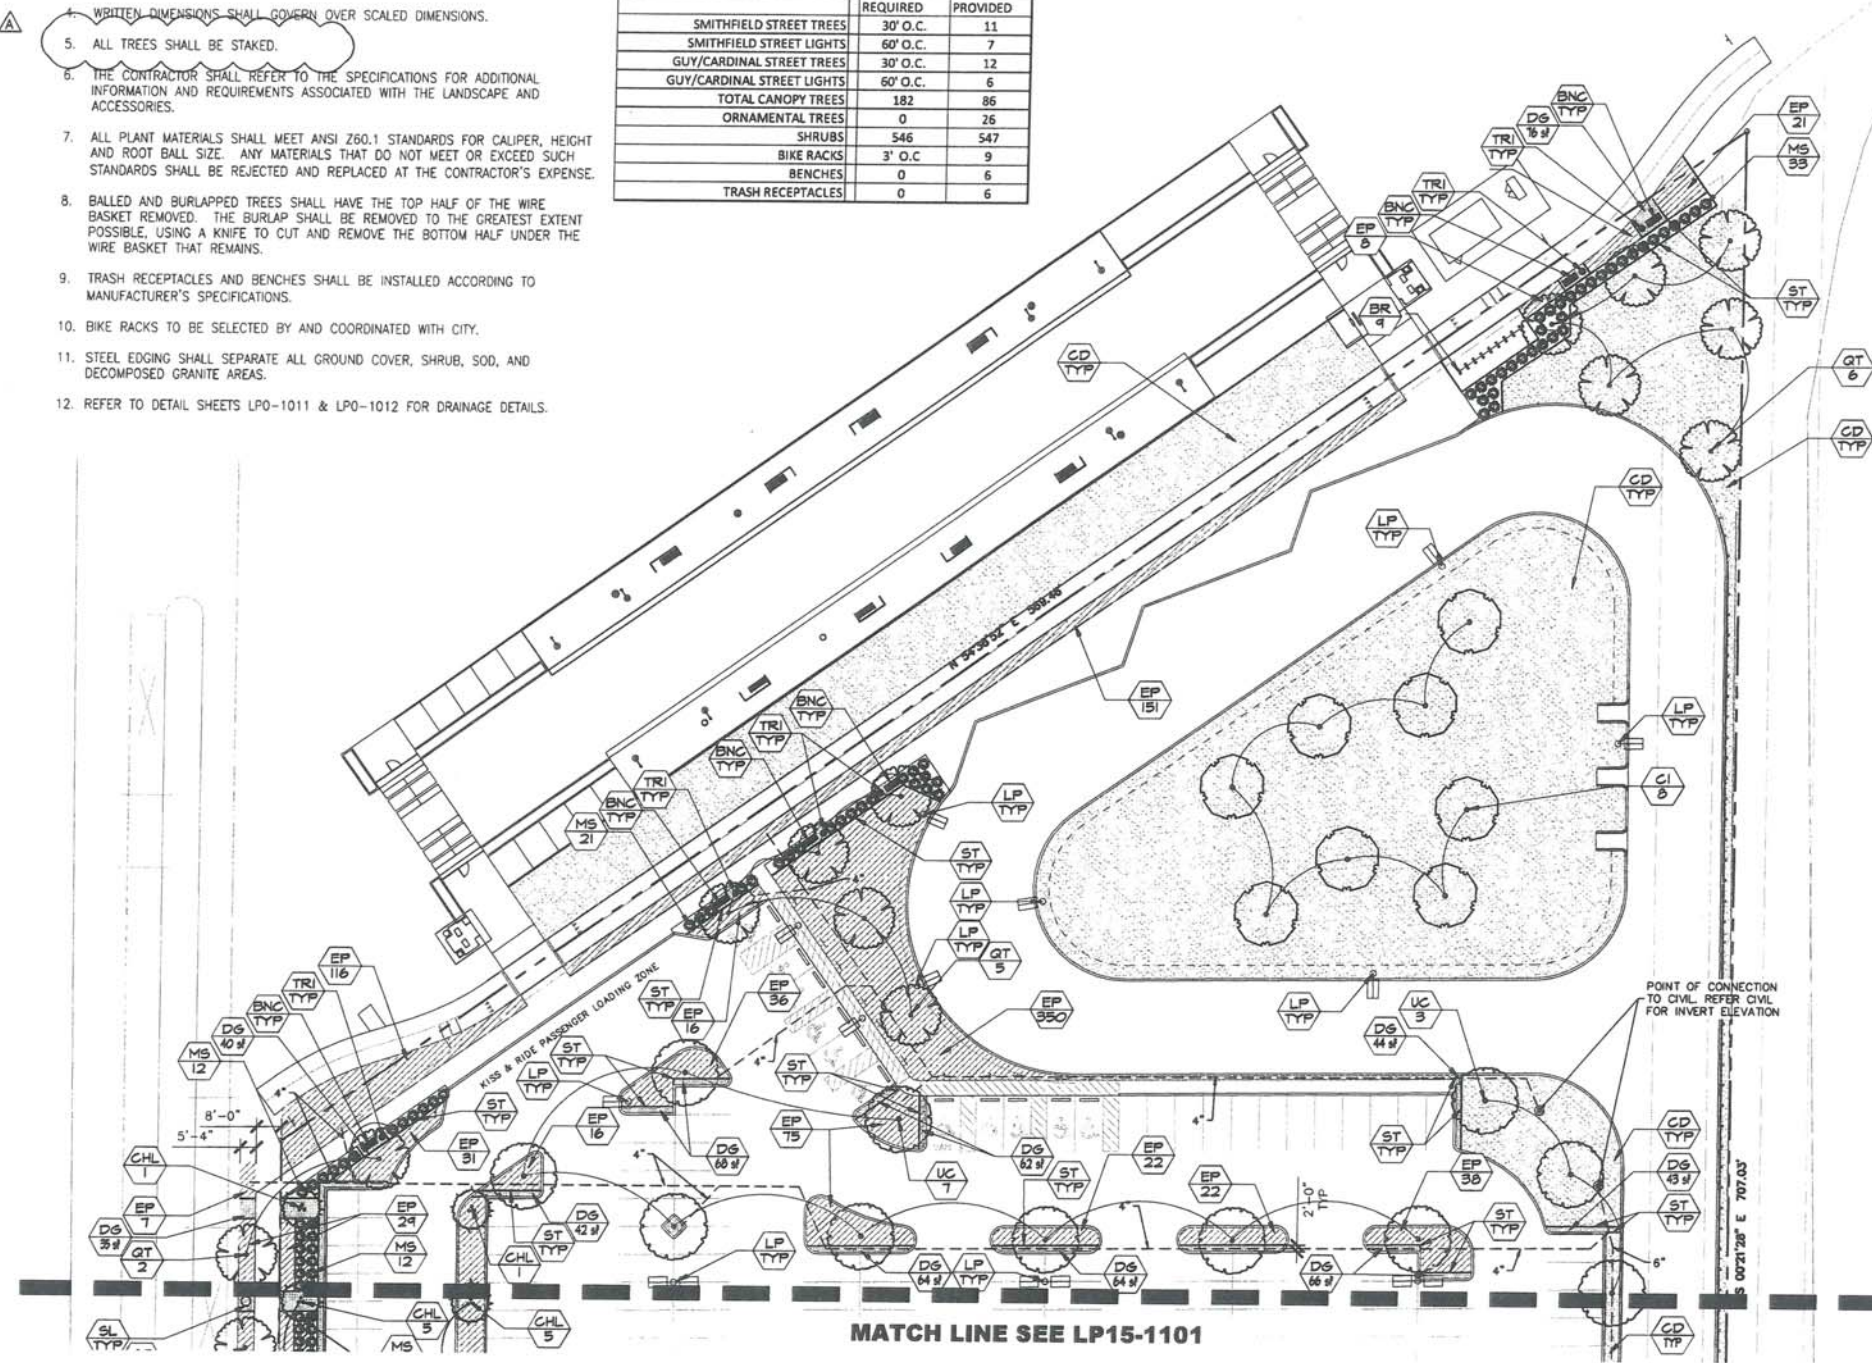

REV	DATE	DESCRIPTION	BY	ENG	CHK	APP
△	03/15/16	COMMENTS FROM TEX RAIL				
△						
△						
△						
△						
△						
△						



Pacheco Koch
8350 N. CENTRAL EXPWY, SUITE 1000
DALLAS, TX 75206 972.235.3031
TX REG. ENGINEERING FIRM F-14439
TX REG. SURVEYING FIRM LS-101938-05

URBAN ENGINEERS
Formulating Excellence
Urban Engineers, Inc. dba Urban Services, Inc.
5601 Bridge Street, Suite 300
Fort Worth, Texas 76112
Office 817-654-5142



**FORT WORTH
TRANSPORTATION AUTHORITY**

SCALE	1" = 30'
DRAWN	LAK
DESIGNED	CRR
CHECKED	NGN
IN CHARGE	NGN
DATE	01/20/2016

ISSUED FOR CONSTRUCTION

**TEX RAIL
NORTH RICHLAND HILLS STATIONS
SMITHFIELD STATION
PLANTING PLANS**

SHEET No.	53	DWG No.	LP15-1100	REV
-----------	----	---------	-----------	-----

