


FILE PATH: D:\Projects\0004 - Paul Edwards\001 Rufe Snow (Richland Hills, TX)\Site Plan.dwg
PLOT DATE: 3/17/2021

GENERAL NOTES:
1. ONLY APPROVED VEGETATION OR TREE SPECIES LISTED IN THE CITY LAND SCAPE ORDINANCES SHALL BE PLANTED.


PAVED & UNPAVED AREAS SUMMARY	
DESCRIPTION	AREA (AC)
EXISTING PAVED - BUILDING	0.03
EXISTING PAVED - PAVEMENT	0.20
PROPOSED PAVED - BUILDING	0.03
PROPOSED PAVED - PAVEMENT	0.19
UNPAVED	0.09

PARKING STALL SUMMARY	
21' x 10'	25
21' x 9'	1

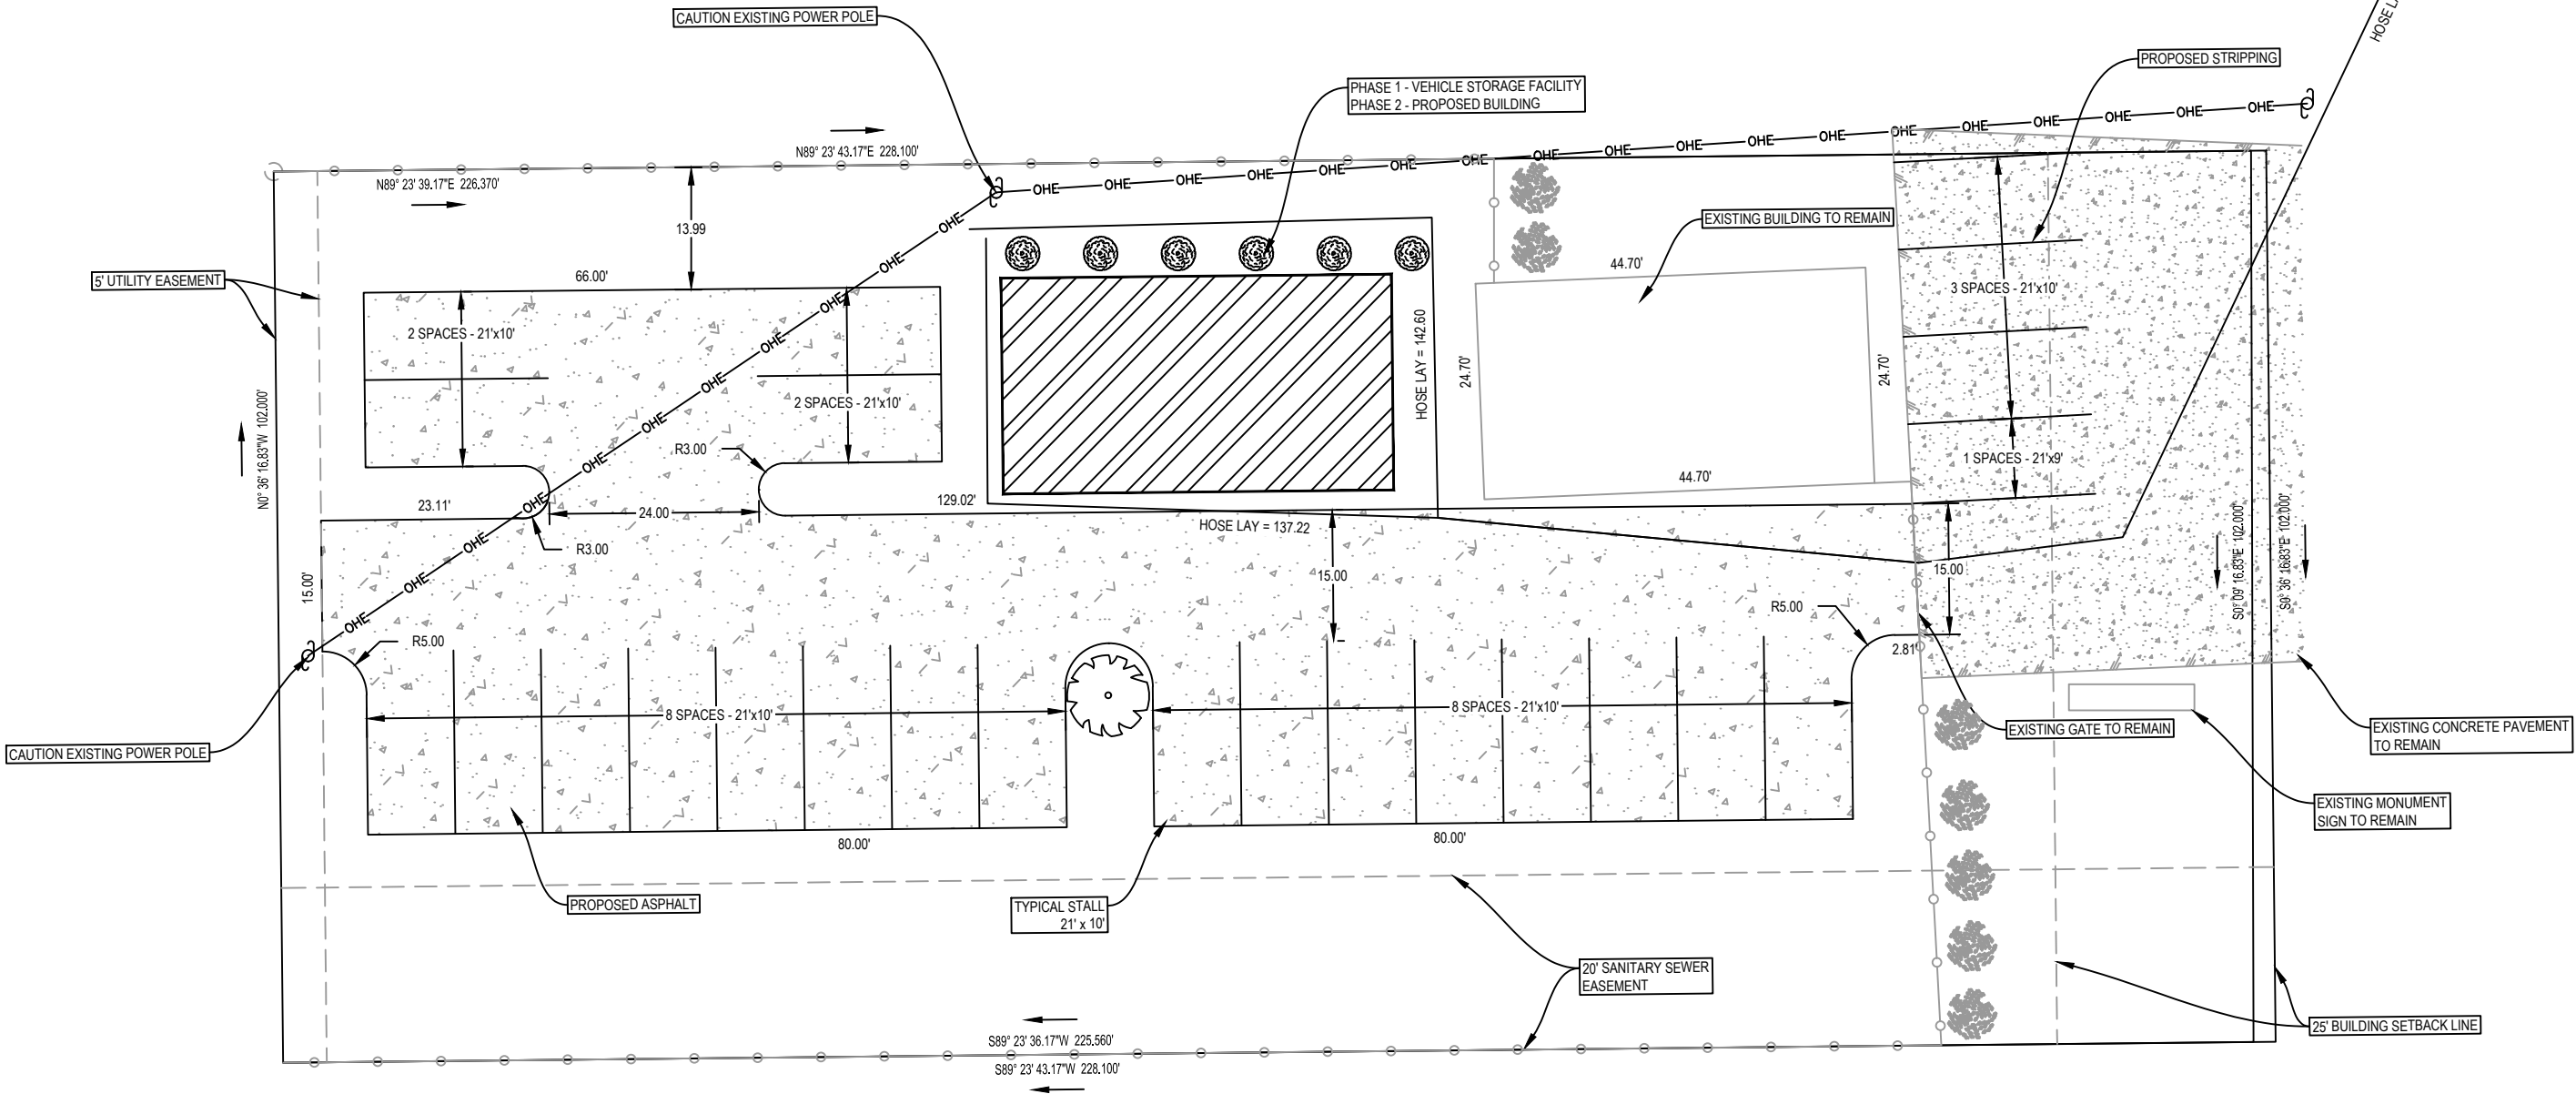

Legend

- ~ Proposed Pavement
- ~ Existing Concrete Pavement
- ~ Proposed Building
- ~ Proposed Pavement Stripping
- ~ Existing Over Head Electric
- ~ Existing Fence
- ~ Existing Power Pole
- ~ Proposed Cedar Elm 8"
- ~ Existing Red Tip Photinia
- ~ Proposed Purple Leaf Japanese Barberry

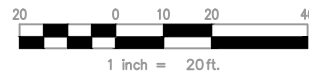


OWNER CONTACT INFORMATION
NAME: PAUL EDWARDS
SITE ADDRESS: 001 RUFÉ SNOW DR. NORTH
RICHLAND HILLS, TX 76180
PHONE: XXX-XXX-XXXX

4005 RUFÉ SNOW DR. SITE PLAN

FILE:	DESIGN BY:	DRAW BY:	CHECK BY:
REVISIONS	STATE	COUNTY	SHEET #

CASE SUP 2020-07

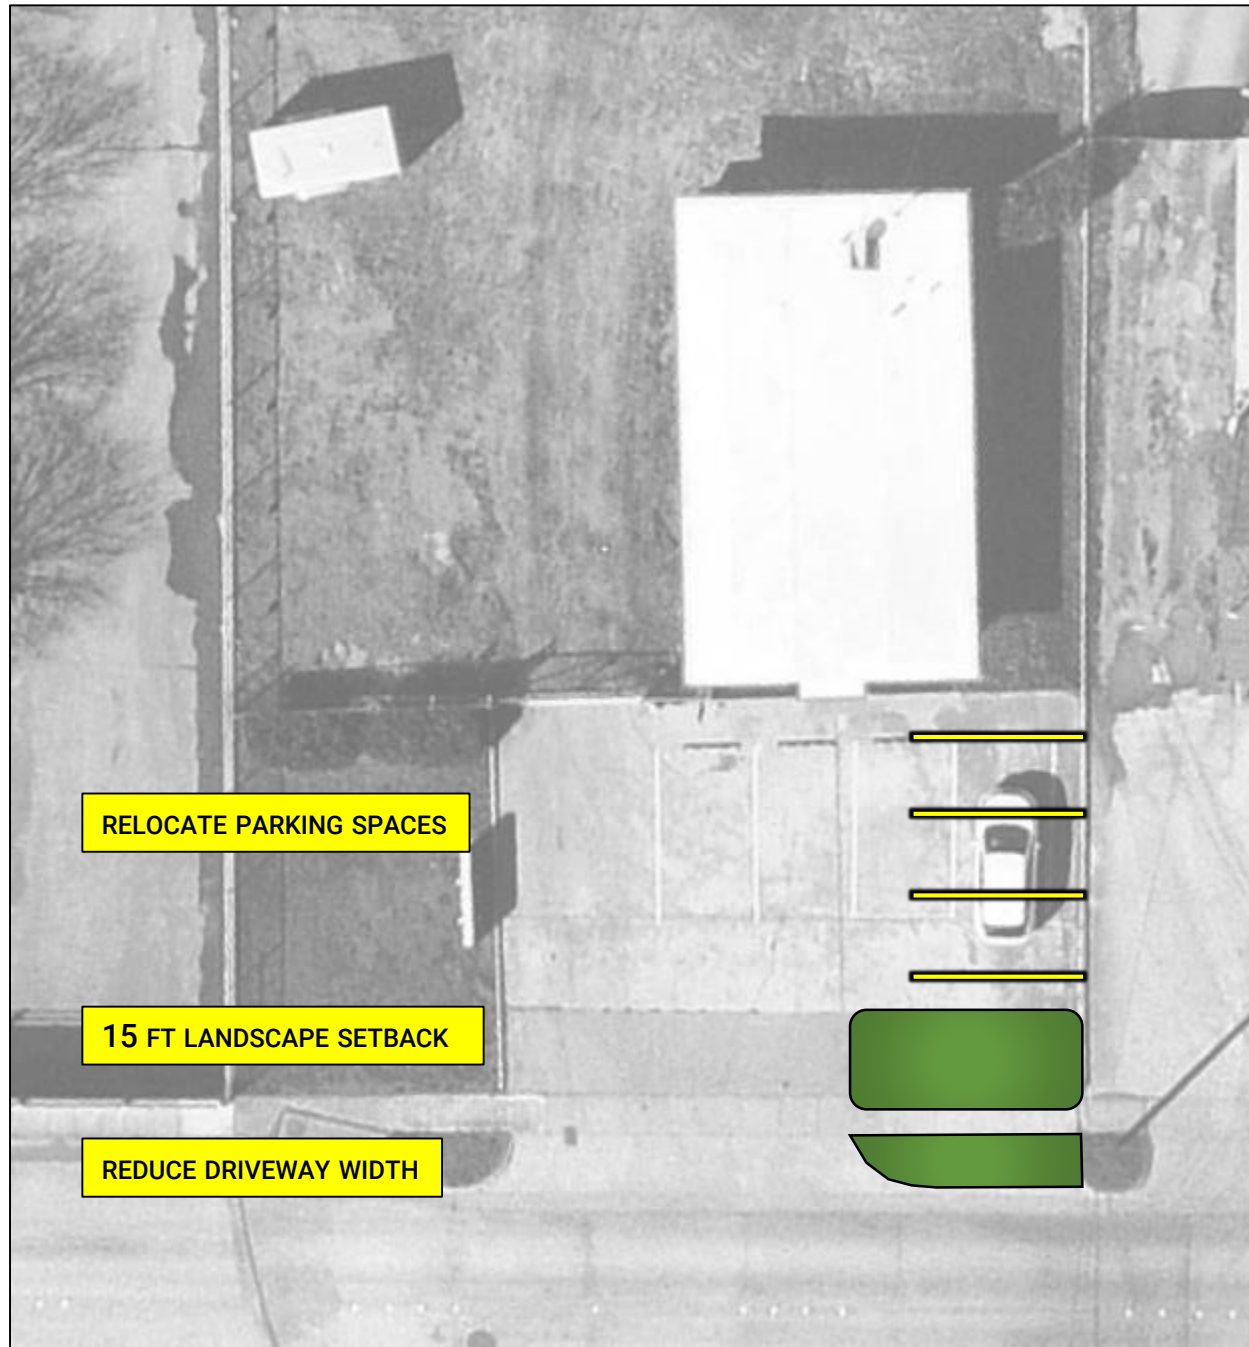

RELOCATE PARKING SPACES

15 FT LANDSCAPE SETBACK

REDUCE DRIVEWAY WIDTH