

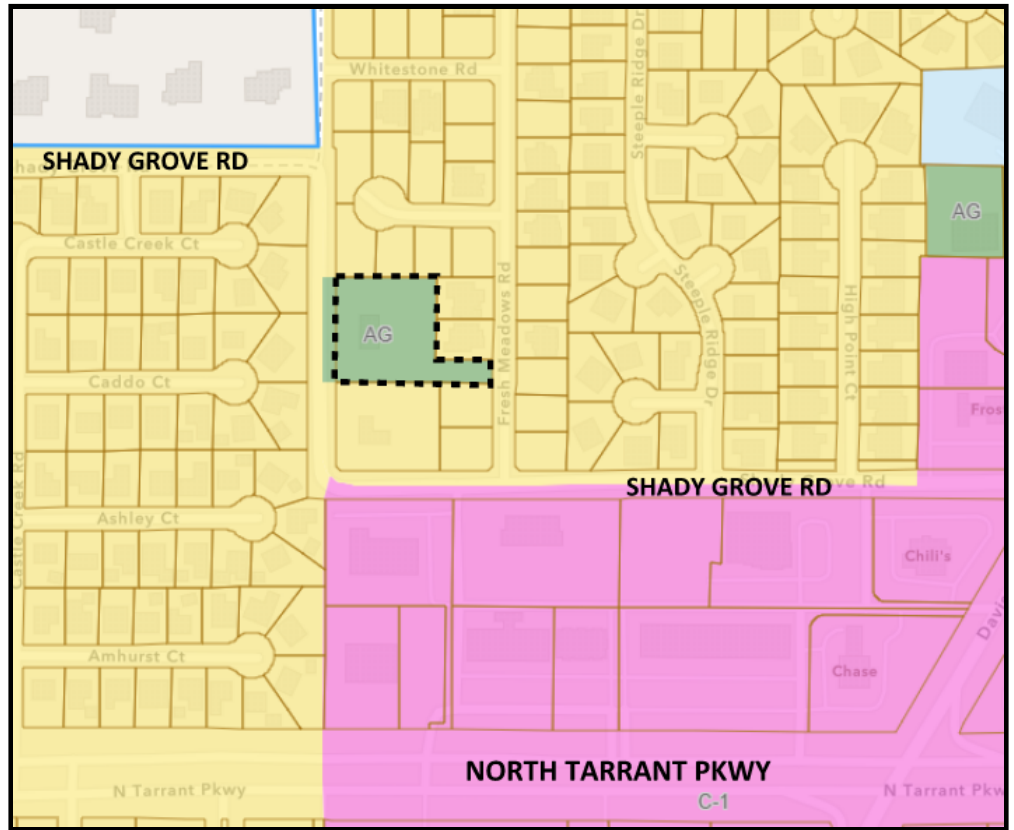


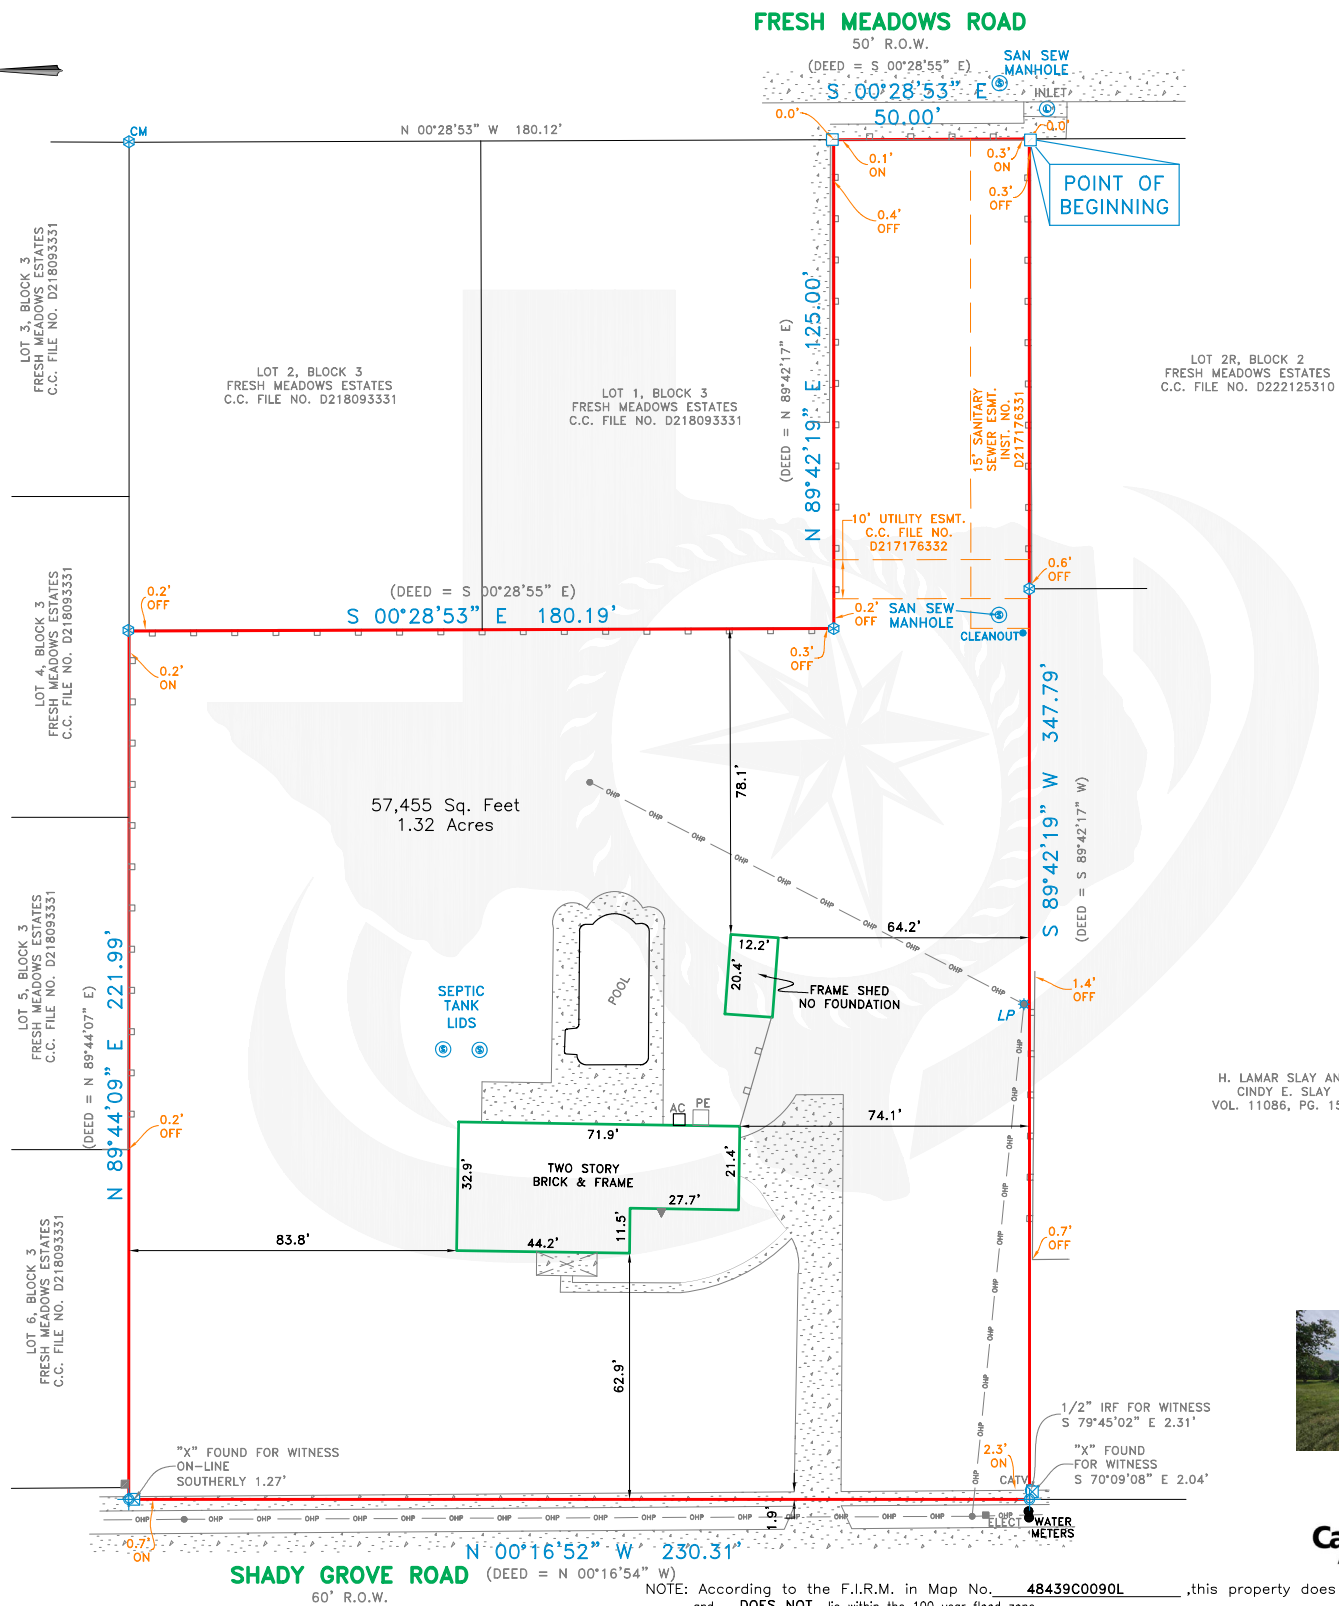

NOTES:
BEARINGS SHOWN ARE BASED ON NAD 83 TEXAS NORTH CENTRAL ZONE.

REVISIONS		
DATE	BY	NOTES

LEGEND	
◯ CONTROLLING MONUMENT	PE - POOL EQUIPMENT
⊗ 1/2" IRON ROD FOUND	■ COLUMN
⊗ 1/2" IRON ROD SET	AC - AIR CONDITIONING
□ 1" IRON PIPE FOUND	⊗ FIRE HYDRANT
⊗ FENCE POST CORNER	— OES - OES
⊗ "X" FOUND / SET	— OHP - OHP

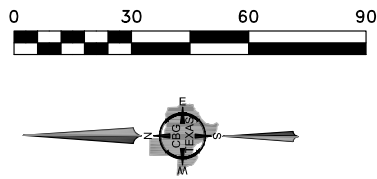

419 Century Plaza Dr.
Suite 210
Houston, TX 77073
P 281.443.9288
F 281.443.9224
Firm No. 10194280
www.cbgtxllc.com

SCALE	DATE	JOB NO.	G.F. NO.	DRAWN
1" = 30'	05/04/2023	2306314	SEE CERT.	MARIA

THOMAS PECK SURVEY, ABSTRACT NO. 1210	
TARRANT COUNTY, TEXAS	
8459 SHADY GROVE ROAD	

ACCEPTED BY: _____ SIGNATURE _____ DATE _____ SIGNATURE _____ DATE _____