


REVISIONS	BY


beebe & associates p.c.
 LANDSCAPE ARCHITECTURE
 3 Durango Drive
 Trophy Club, Texas 76262
 (817) 481-0888

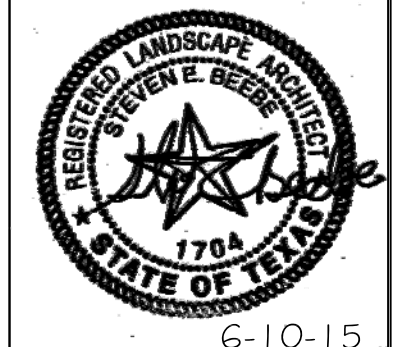

ALL IDEAS, DESIGNS AND ARRANGEMENTS INDICATED ON THESE DRAWINGS ARE THE PROPERTY OF BEEBE & ASSOCIATES AND ARE TO BE USED IN CONNECTION WITH THE SPECIFIC PROJECT. THEY ARE NOT TO BE REPRODUCED OR TRANSMITTED IN ANY FORM OR BY ANY MEANS WITHOUT THE EXPRESS WRITTEN PERMISSION OF THE LANDSCAPE ARCHITECT.

SMITH FARM ADDITION
 SMITH FARM DRIVE
 NORTH RICHLAND HILLS, TEXAS

DRAWN BY	SEB
CHECKED BY	SEB
DATE	6-10-2015
SCALE	1/16" = 1'-0"
JOB NUMBER	
SHEET NUMBER	L-1
OF	1

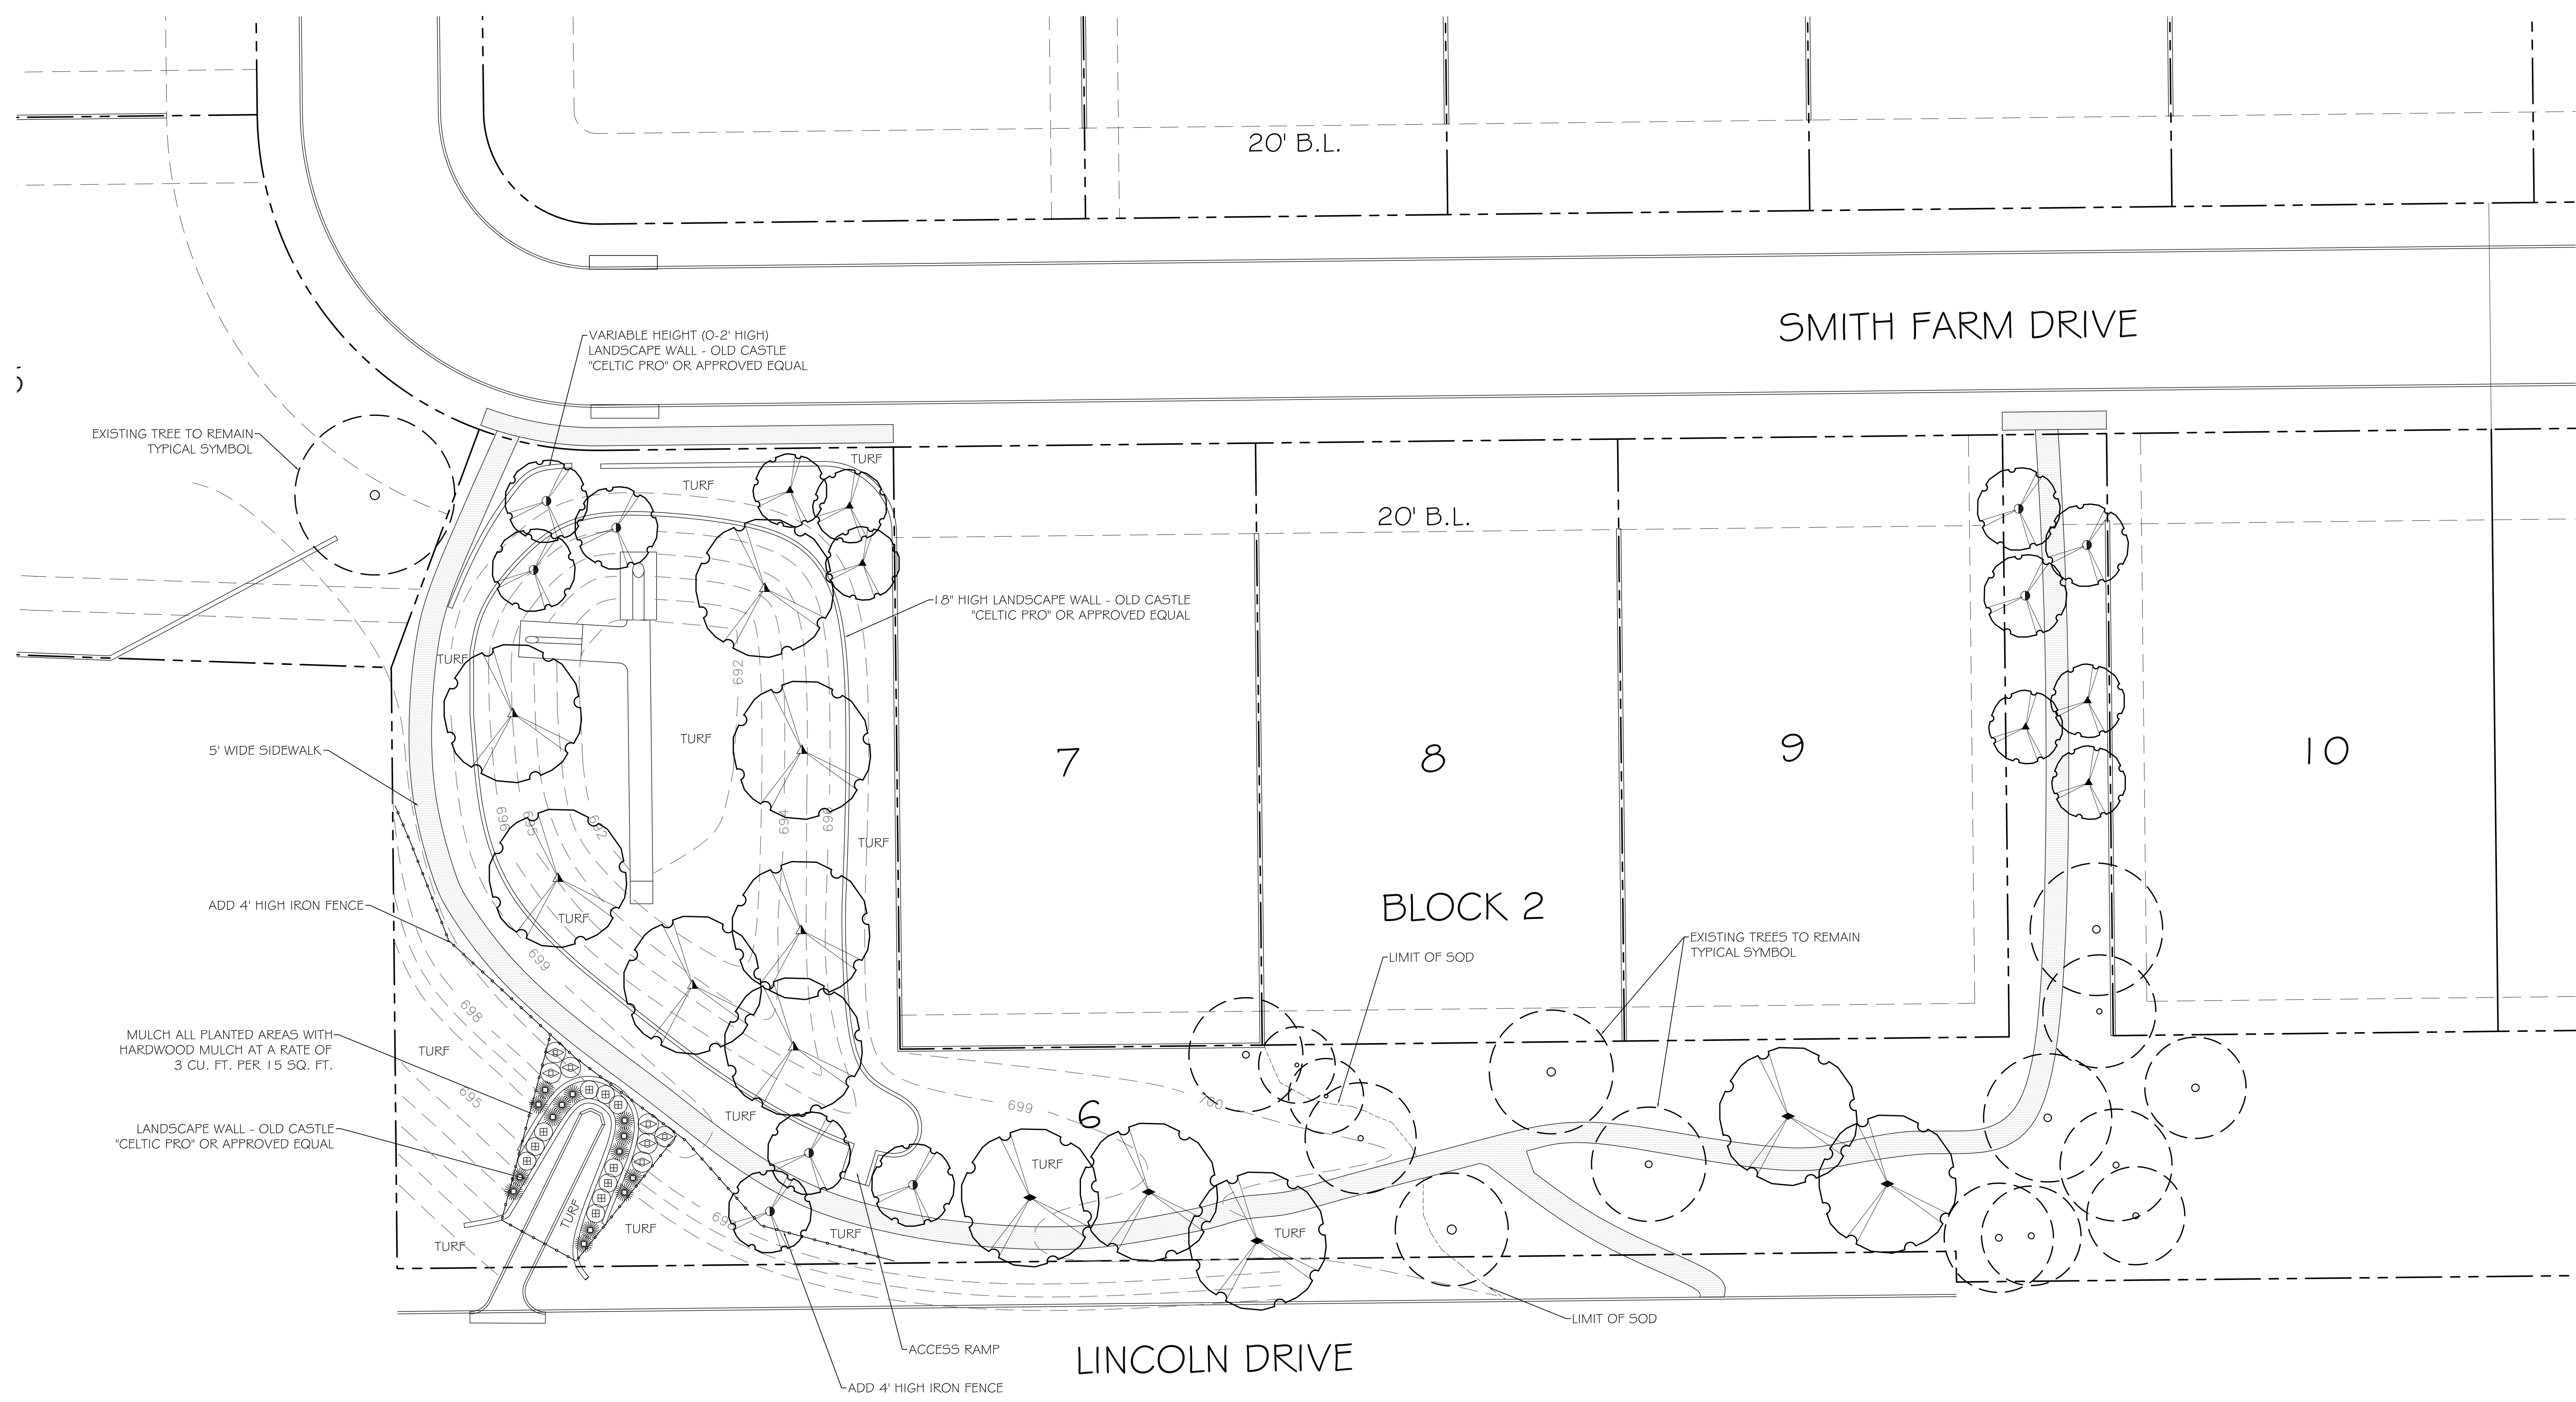

PLANTING LEGEND

SYMBOL	BOTANICAL NAME / COMMON NAME	SIZE	QUANTITY
<u>TREES</u>			
	CORNUS DRUMMONDII ROUGH-LEAF DOGWOOD	30 GAL	9
	LAGERSTROEMIA INDICA 'NATCHEZ' CRAPE MYRTLE	30 GAL	6
	QUERCUS VIRGINIANA LIVE OAK	3" CAL. MIN.	5
	TAXODIUM DISTICHUM BALD CYPRESS	3" CAL. MIN.	7

<u>SHRUBS</u>			
	LAGERSTROEMIA INDICA 'HOPI' DWARF CRAPE MYRTLE	5 GAL	7
	LEUCOPHYLLUM FRUTESCENS 'DESPERADO' DESPERADO TEXAS SAGE	5 GAL	10
	MISCANTHUS SINENSIS 'MORNING LIGHT' MORNING LIGHT MAIDEN GRASS	5 GAL	14

ANNUALS / PERENNIALS / GROUND COVERS
 TURF - BERMUDA GRASS SOD - 26,007 SQ. FT. = 2,890 SQ. YDS.

NOTE: TOTAL PLANTED AREA FOR MULCH AND SOIL PREP CALCULATIONS = 498 SQ. FT.

DETENTION POND / OPEN SPACE LANDSCAPE PLAN

