


PLAT RECORD VOLUME 388 43

6101 # 42180 61

Mcp of
 TRACTS A, B, and C, of the
 TARRANT COUNTY JUNIOR COLLEGE DISTRICT
 "NORTHEAST CAMPUS"
 being parts of the L. C. Walker Survey, Abstract
 No. 1653, and the D. C. Manning Survey, Abstract
 No. 1046, in the City of Hurst and in the City of
 North Richland Hills in Tarrant County, Texas
 Surveyed in March, 1967.
 BROOKES BAKER, Surveyors

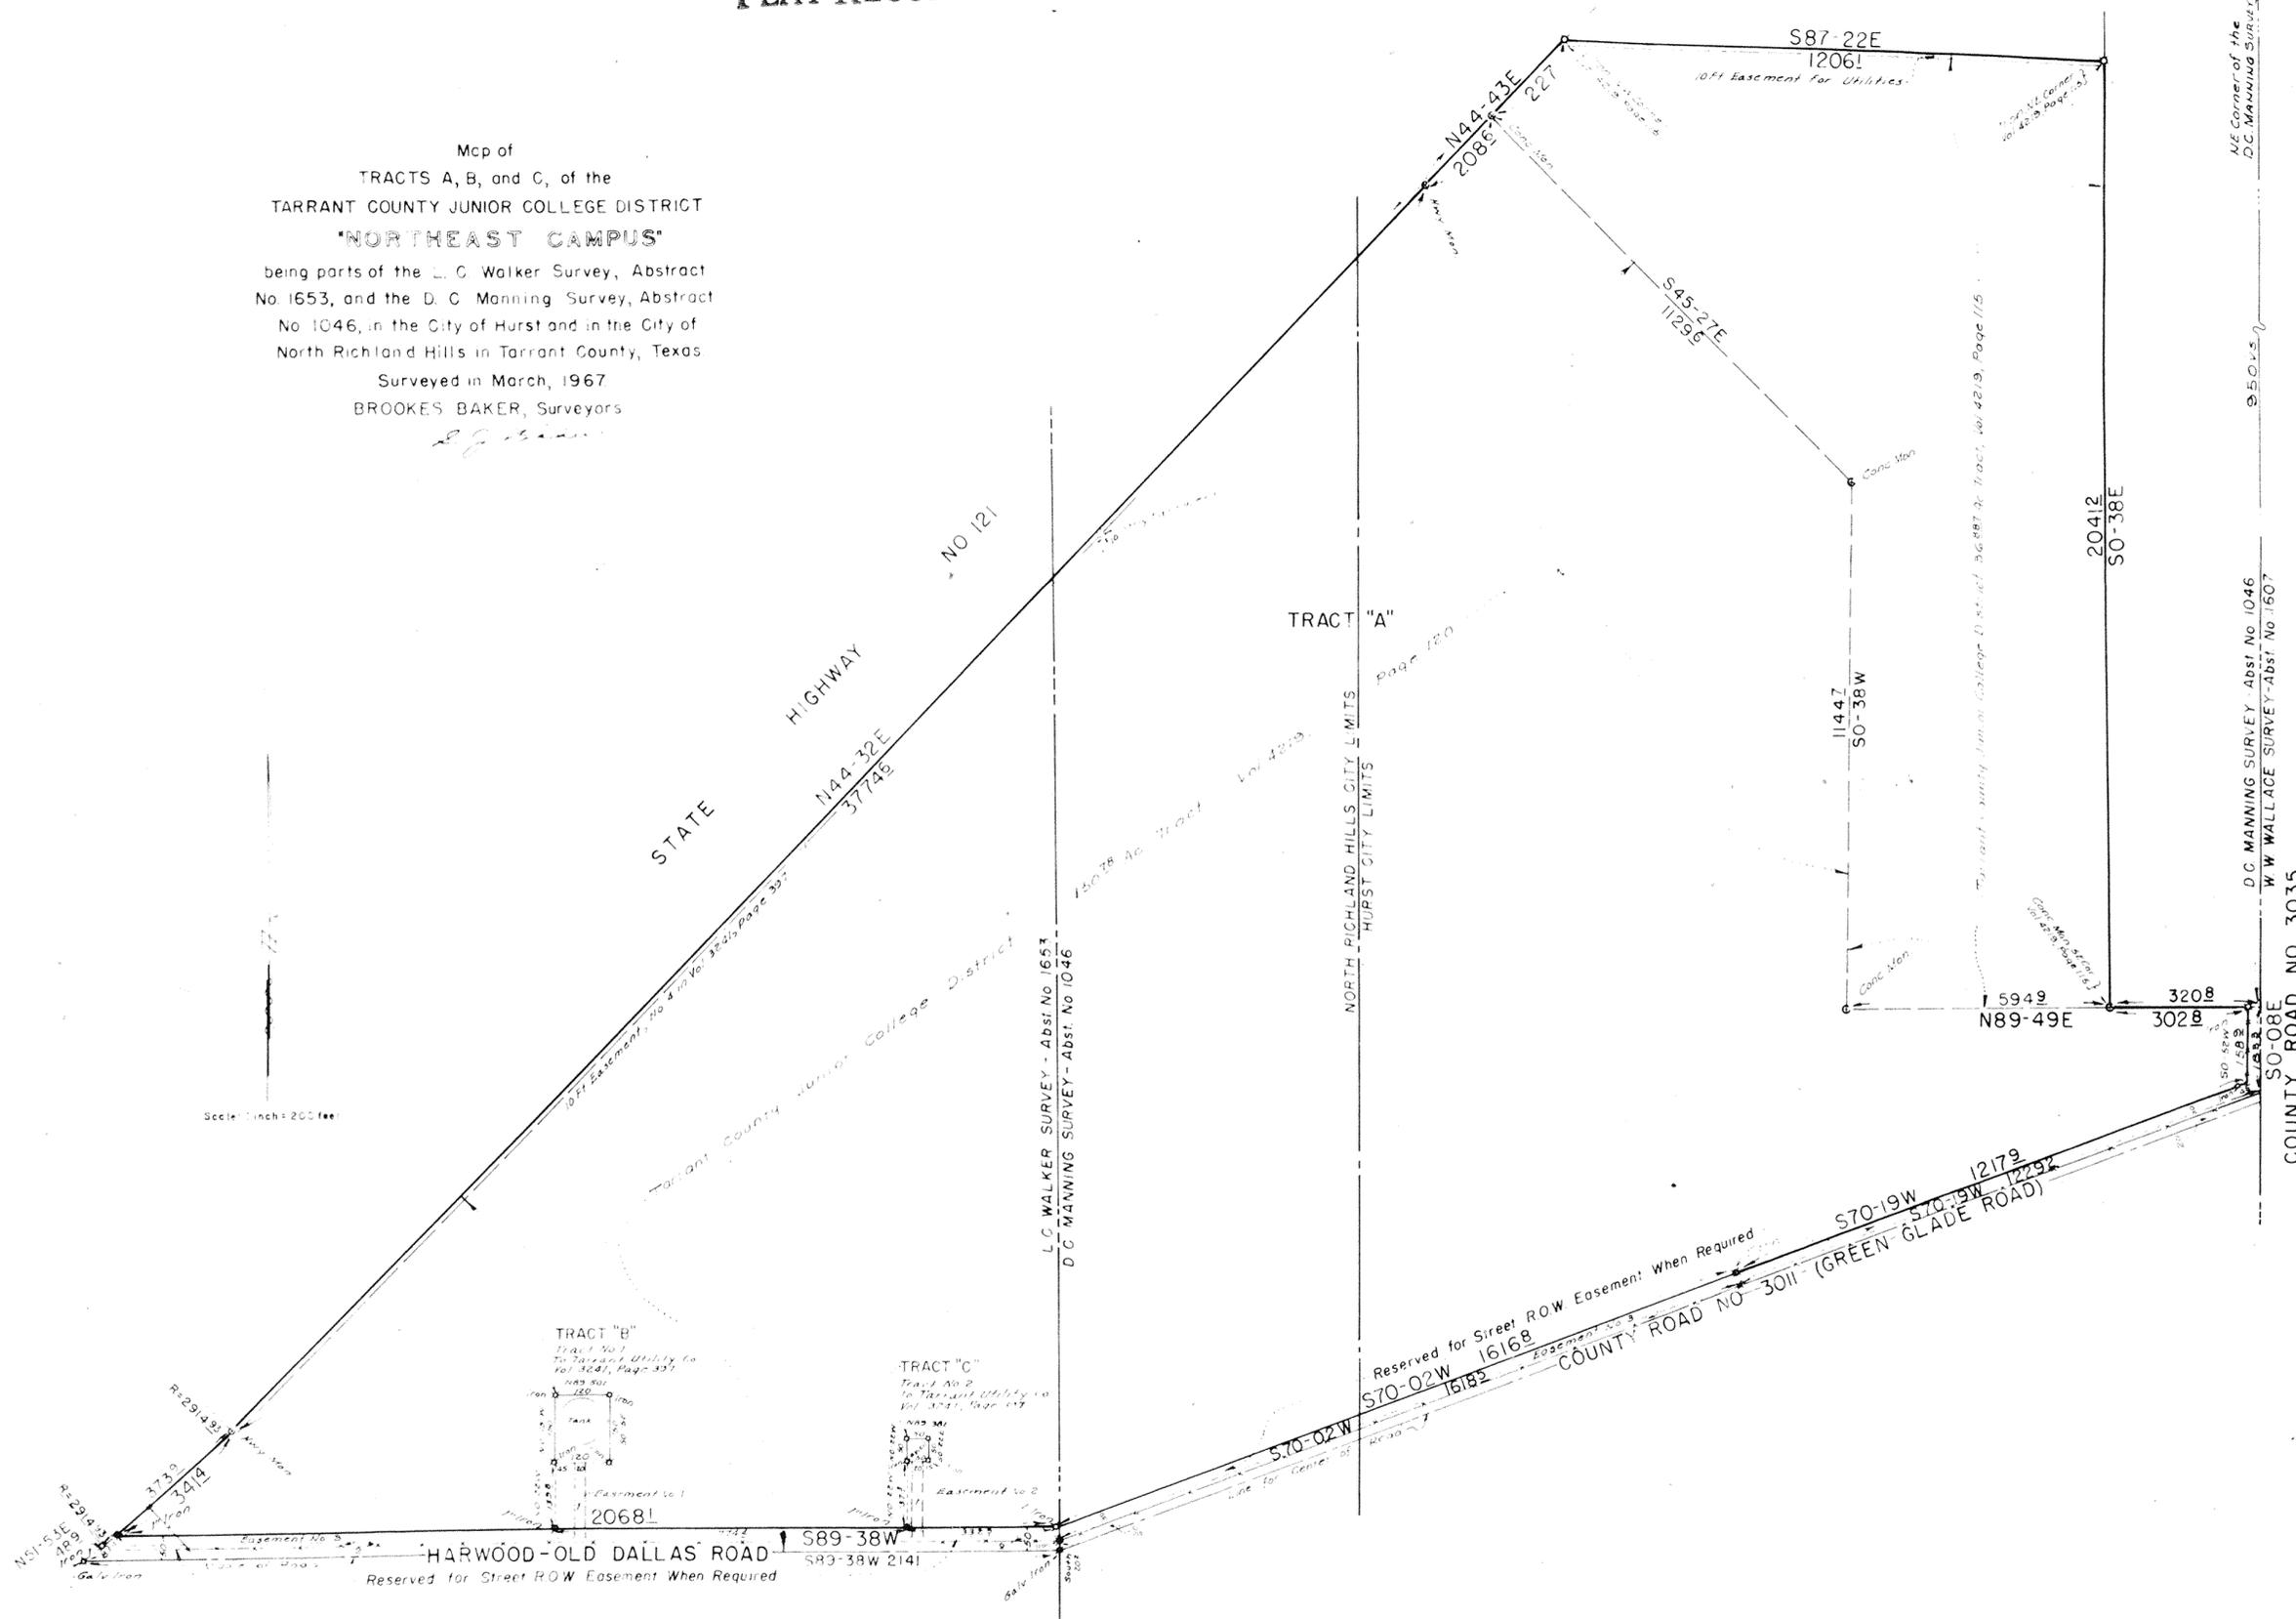

CITY OF HURST, TEXAS
 FINAL PLAT APPROVAL

NOTE:
 This plat is valid only if recorded within six (6) months after date of recording in the public records.
 PLANNING COMMISSION

APPROVED: _____ 1967
 CITY OF NORTH RICHLAND HILLS
 TARRANT COUNTY, TEXAS
 BY: *Calvin L. Taylor*

DATE: 5/1/67
 BY: *Brooks Baker*