
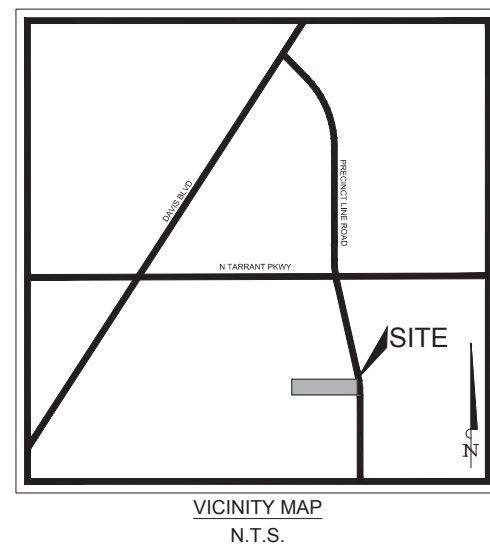
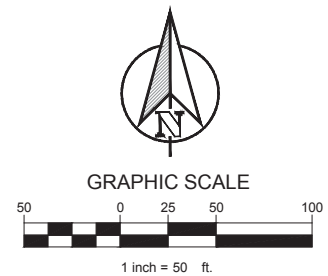


PLOTTED BY: LYNN ROWLAND
 PLOT DATE: 2/13/2019 3:24 PM
 LOCATION: Z:\PROJECTS\MARKETING\8161 PRECINCT LINE ROAD\CADD\SHEETS\ZONING EXHIBIT.DWG
 LAST SAVED: 2/13/2019 3:21 PM

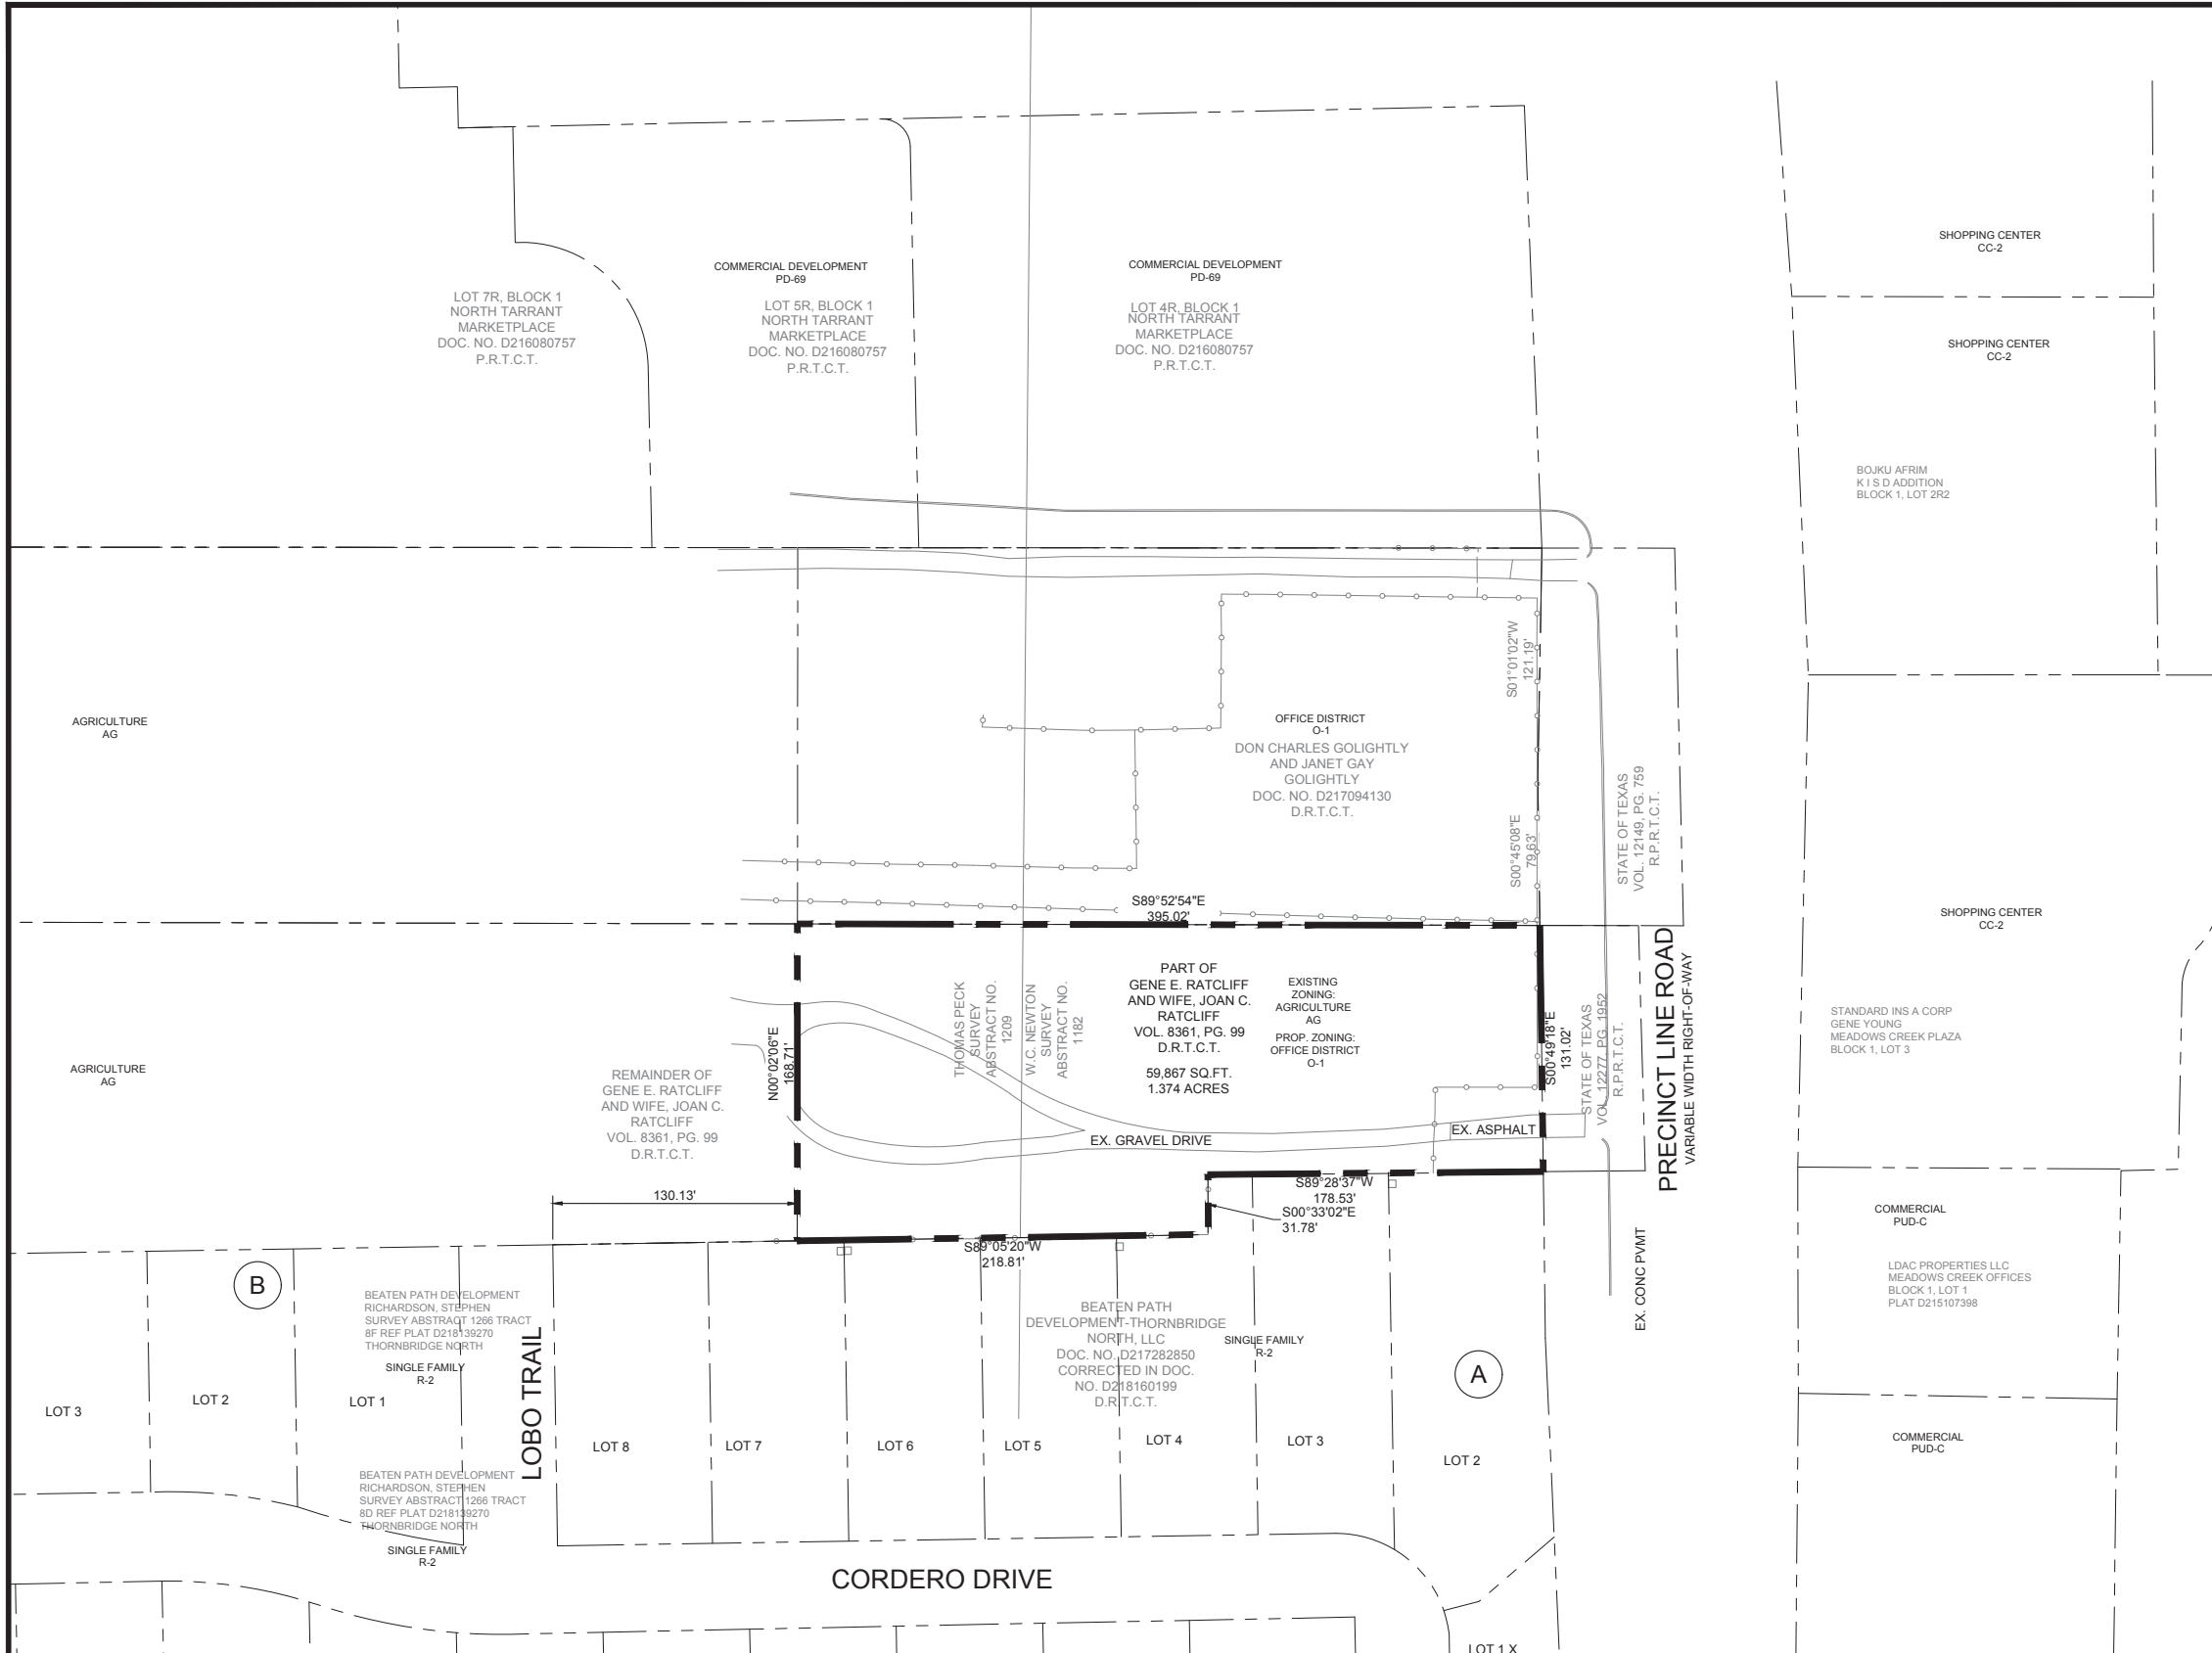

TEXAS REGISTRATION #14199
CLAYMOORE ENGINEERING
 1903 CENTRAL DRIVE, SUITE #406
 BEDFORD, TX 76021
 PHONE: 817.281.0572
 WWW.CLAYMOOREENGINEERING.COM

PRELIMINARY
 FOR REVIEW ONLY
 Not for construction purposes.
CLAYMOORE ENGINEERING
 ENGINEERING AND PLANNING
 CONSULTANTS
 Engineer: **MATT MOORE**
 P.E. No. 95813 Date 02/13/2019

8161 PRECINCT LINE RD
 NORTH RICHLAND HILLS, TX

No.	DATE	REVISION	BY

CASE # : ZC 2019-01		
OWNER: GENE AND JOAN RATCLIFF 8161 PRECINCT LINE ROAD NORTH RICHLAND HILLS, TX 76182		
APPLICANT: CLAYMOORE ENGINEERING, INC. 1903 CENTRAL DRIVE, SUITE #406 BEDFORD, TX 76021 PH: 817.281.0572		
CONTACT NAME: MATT MOORE		
SURVEYOR: WINDROSE LAND SURVEYING 220 ELM STREET, SUITE 200 LEWISVILLE, TX 75057 PH: 214.217.2544		
CONTACT NAME: JACK BARTON		
LEGAL DESCRIPTION: NEWTON, W C SURVEY ABSTRACT 1182 TRACT 5 5M A1209 TR 8 A 1209 TR 8E 8D A1266 TR 8 8H		
CITY:	STATE:	
NORTH RICHLAND HILLS	TEXAS	
COUNTY:	SURVEY:	ABSTRACT NO.
TARRANT	PECK, THOMAS NEWTON, W.C.	1209 1182

ZONING EXHIBIT

SHEET
EX-1

DESIGN: LRR
 DRAWN: LRR
 CHECKED: MAM
 DATE: 02/13/2019
 File No. X