
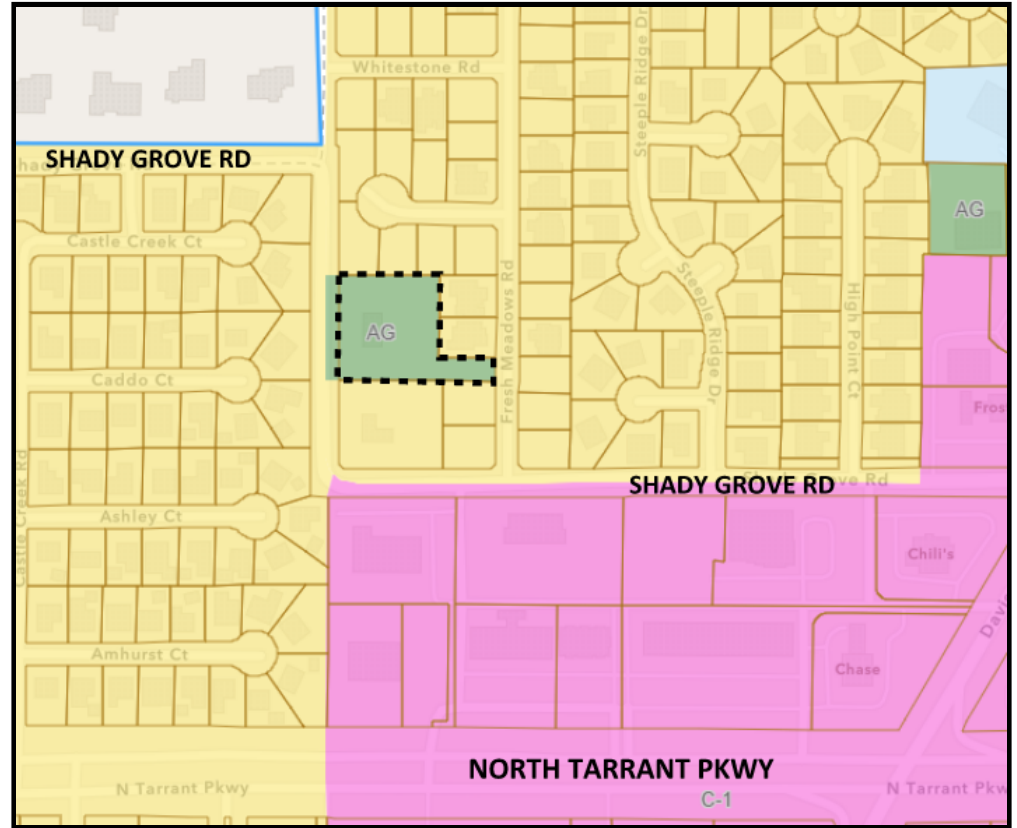
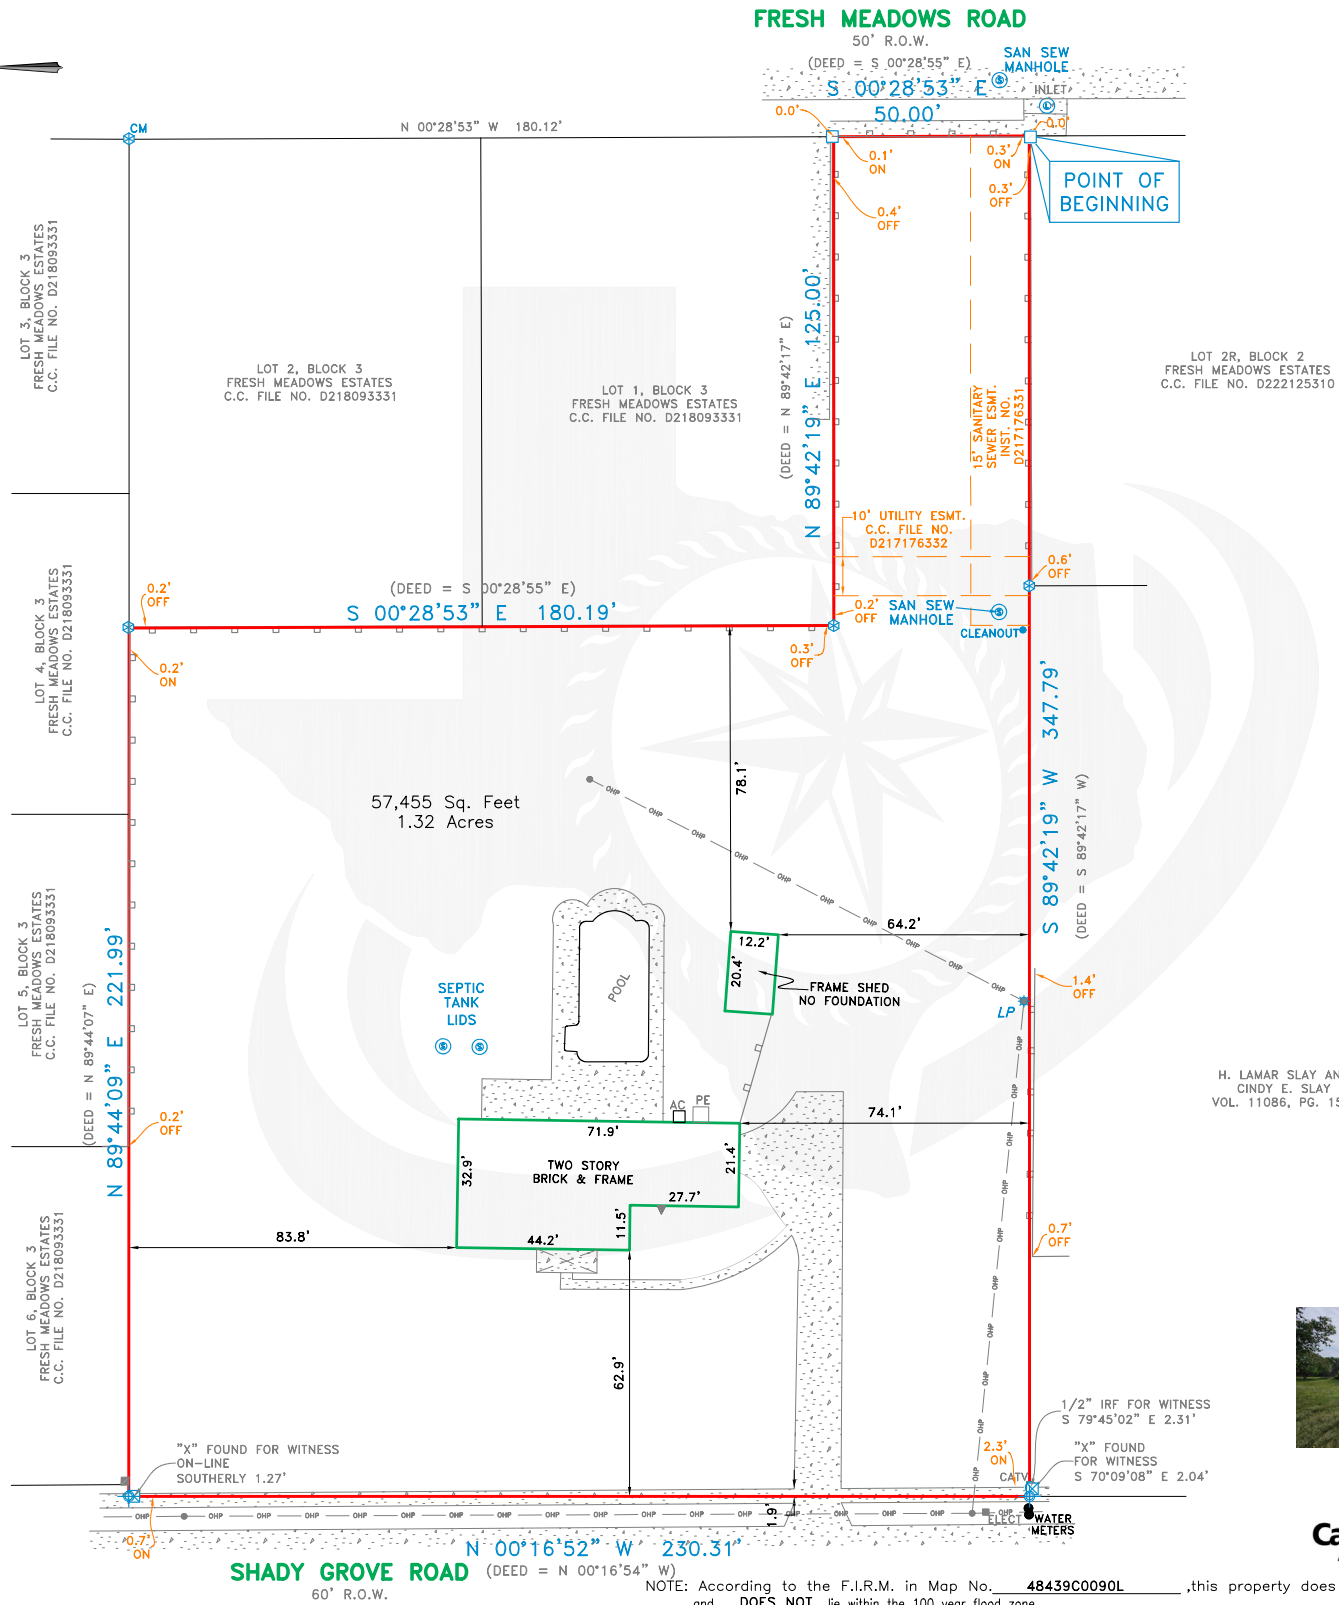


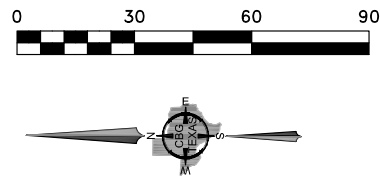

NOTE: According to the F.I.R.M. in Map No. 48439C0090L, this property does lie in Zone X and DOES NOT lie within the 100 year flood zone.

ACCEPTED BY: \_\_\_\_\_ SIGNATURE \_\_\_\_\_ DATE \_\_\_\_\_ SIGNATURE \_\_\_\_\_ DATE \_\_\_\_\_

NOTES:  
BEARINGS SHOWN ARE BASED ON NAD 83 TEXAS NORTH CENTRAL ZONE.

| REVISIONS |    |       |
|-----------|----|-------|
| DATE      | BY | NOTES |
|           |    |       |
|           |    |       |
| LEGEND                     |                       |
|----------------------------|-----------------------|
| ○ 1/2" IRON ROD FOUND      | PE - POOL EQUIPMENT   |
| ⊗ 1/2" IRON ROD SET        | ■ COLUMN              |
| □ 1" IRON PIPE FOUND       | AC - AIR CONDITIONING |
| ⊕ FENCE POST CORNER        | ⊗ FIRE HYDRANT        |
| ⊗ "X" FOUND / SET          | — OES - OES           |
| ⊗ 5/8" ROD FOUND           | — OHP - OHP           |
| ▲ UNDERGROUND ELECTRIC     | — OES - OES           |
| △ OVERHEAD ELECTRIC        | — OHP - OHP           |
| ● POWER POLE               | — OES - OES           |
| ▲ GRVEL/ROCK ROAD OR DRIVE | — OHP - OHP           |
| ○ CONTROLLING MONUMENT     | — OES - OES           |

|          |  |            |         |           |       |
|----------|--|------------|---------|-----------|-------|
| SCALE    |  | DATE       | JOB NO. | G.F. NO.  | DRAWN |
| 1" = 30' |  | 05/04/2023 | 2306314 | SEE CERT. | MARIA |

419 Century Plaza Dr.  
Suite 210  
Houston, TX 77073  
P 281.443.9288  
F 281.443.9224  
Firm No. 10194280  
www.cbgtxllc.com

|                                       |  |
|---------------------------------------|--|
| THOMAS PECK SURVEY, ABSTRACT NO. 1210 |  |
| TARRANT COUNTY, TEXAS                 |  |
| 8459 SHADY GROVE ROAD                 |  |