



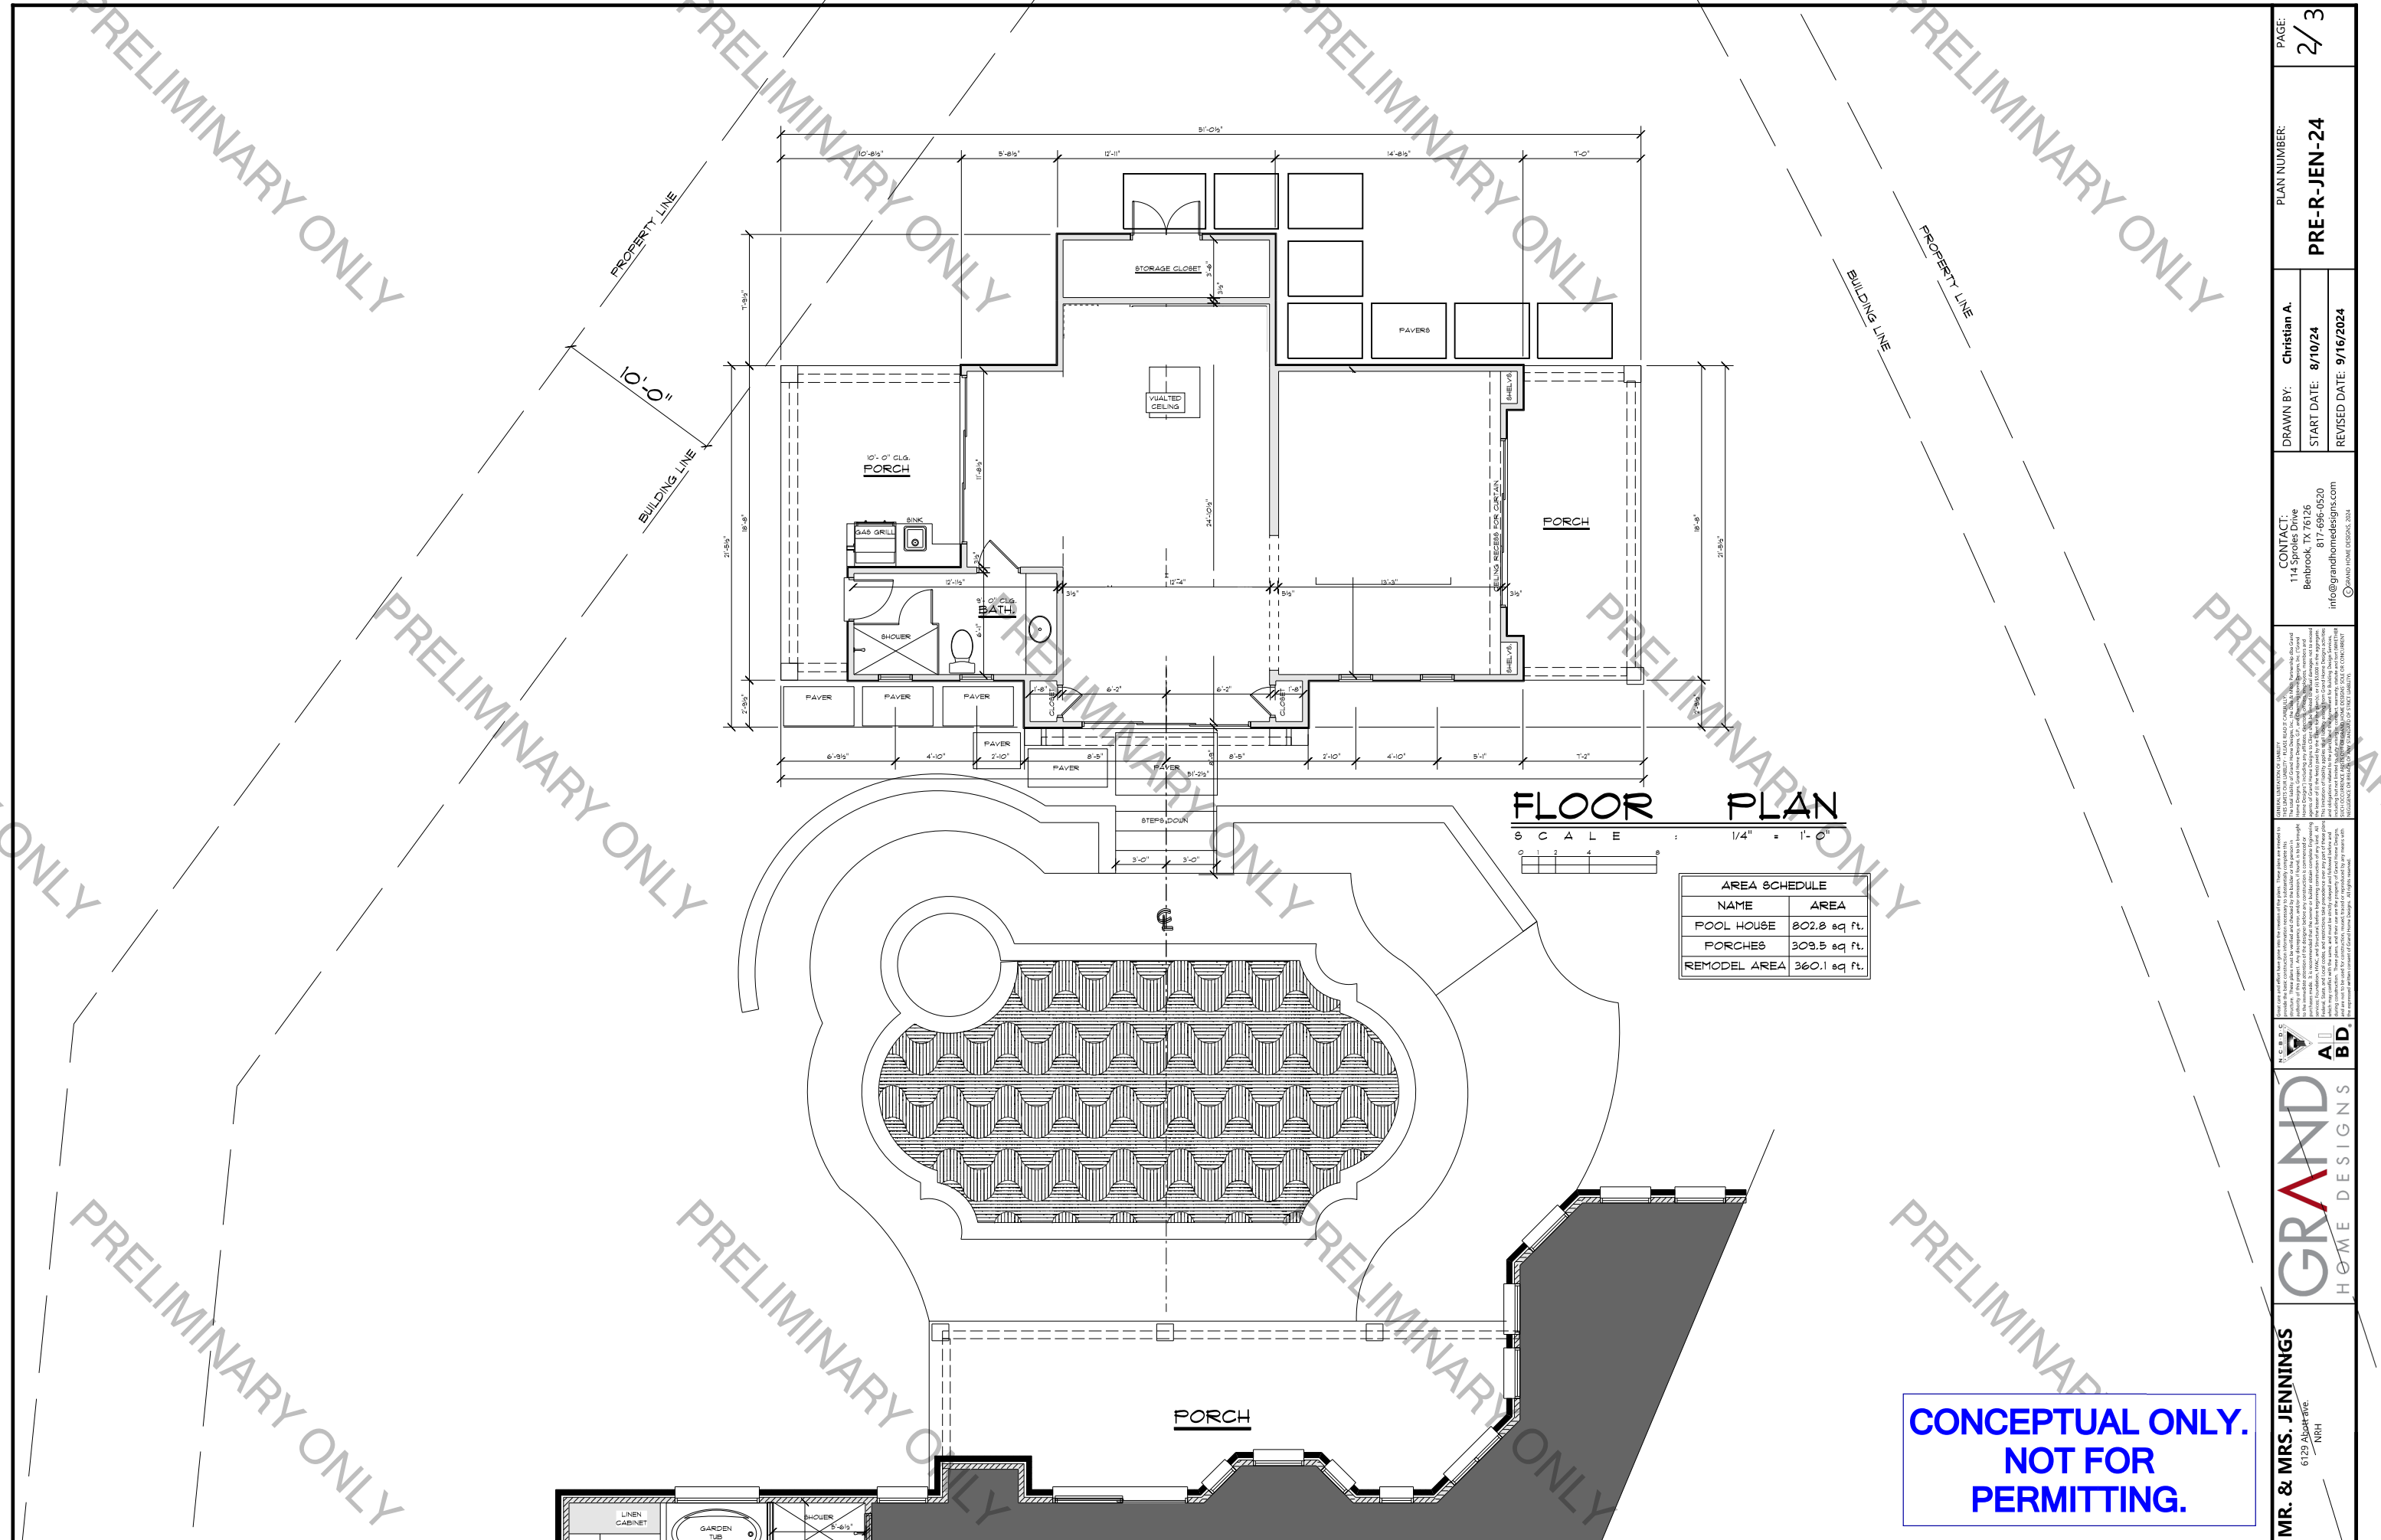

FLOOR PLAN

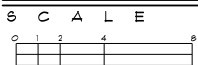

AREA SCHEDULE	
NAME	AREA
POOL HOUSE	802.8 sq. ft.
PORCHES	309.5 sq. ft.
REMODEL AREA	360.1 sq. ft.

CONCEPTUAL ONLY.
NOT FOR
PERMITTING.