
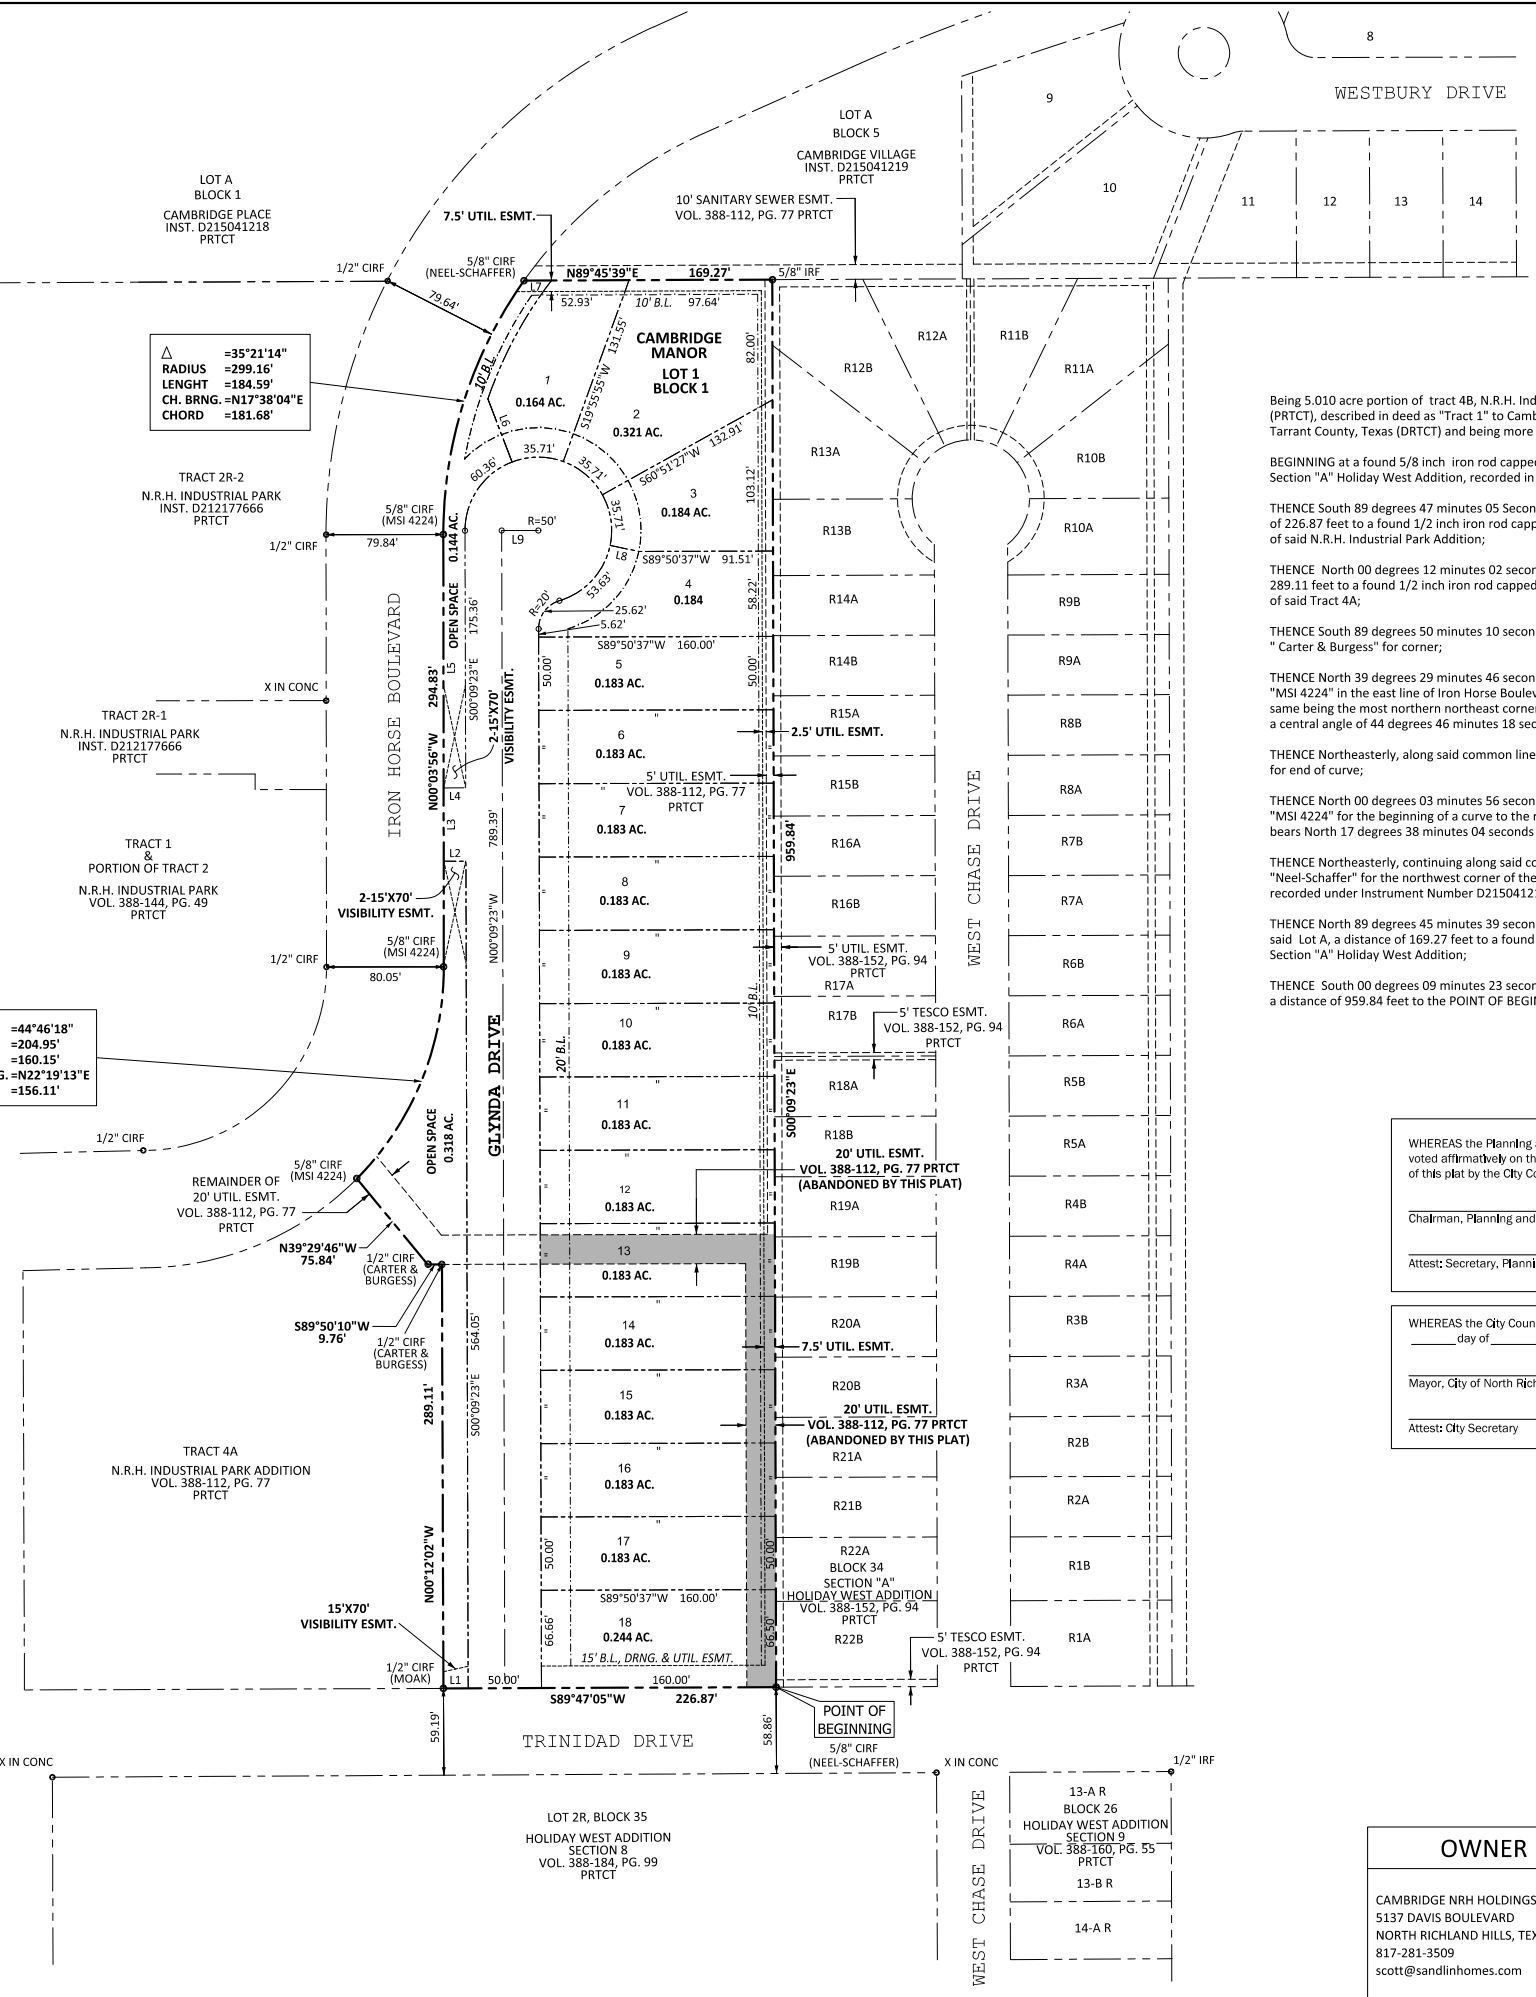


GRAPHIC SCALE
 0 30 60 120
 (IN FEET)
 1 inch = 60 ft.

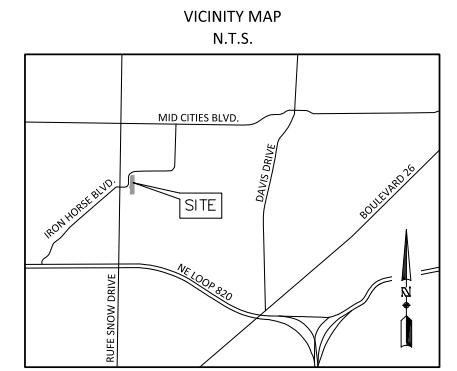

△ =35°21'14"
 RADIUS =299.16'
 LENGHT =184.59'
 CH. BRNG. =N17°38'04"E
 CHORD =181.68'

△ =44°46'18"
 RADIUS =204.95'
 LENGHT =160.15'
 CH. BRNG. =N22°19'13"E
 CHORD =156.11'

PROPERTY DESCRIPTION

Being 5.010 acre portion of tract 4B, N.R.H. Industrial Park Addition, recorded in Volume 388-212, Page 77 Plat Records, Tarrant County, Texas (PRTCT), described in deed as "Tract 1" to Cambridge NRH Holdings, L.L.C., recorded under Instrument Number D214061632 Deed records, Tarrant County, Texas (DRTCT) and being more particularly described by metes and bounds as follows:

BEGINNING at a found 5/8 inch iron rod capped "Neel-Schaffer" in the north line of Trinidad Drive for the southwest corner of Section "A" Holiday West Addition, recorded in Volume 388-152, Page 94 PRTCT, same being the most southern southeast corner of said Tract 1;

THENCE South 89 degrees 47 minutes 05 Seconds West, along said north line, same being the most southern south line of said Tract 4B, a distance of 226.87 feet to a found 1/2 inch iron rod capped "Moak" for the southwest corner of said Tract 1, same being the southeast corner of Tract 4A of said N.R.H. Industrial Park Addition;

THENCE North 00 degrees 12 minutes 02 seconds West, along the west line of said Tract 4B, same being the east line of said Tract 4A, a distance of 289.11 feet to a found 1/2 inch iron rod capped "Carter & Burgess" for an ell corner of said Tract 1, same being the most eastern northeast corner of said Tract 4A;

THENCE South 89 degrees 50 minutes 10 seconds West, continuing along said common line, a distance of 9.76 feet to a found 1/2 inch iron rod capped "Carter & Burgess" for corner;

THENCE North 39 degrees 29 minutes 46 seconds West, continuing along said common line, a distance of 75.84 feet to a found 5/8 inch iron rod capped "MSI 4224" in the east line of Iron Horse Boulevard, same being the west line of said Tract 1, for the most western southwest corner of said Tract 1, same being the most northern northeast corner of said Tract 4A, said corner also being the beginning of a curve to the left having a radius of 204.95 feet, a central angle of 44 degrees 46 minutes 18 seconds and a chord that bears North 22 degrees 19 minutes 13 seconds East with a distance of 156.11 feet;

THENCE Northeasterly, along said common line, same being said curve to the left, an arc length of 160.15 feet to a found 5/8 inch iron rod capped "MSI 4224" for end of curve;

THENCE North 00 degrees 03 minutes 56 seconds West, continuing along said common line, a distance of 294.83 feet to a found 5/8 inch iron rod capped "MSI 4224" for the beginning of a curve to the right having a radius of 299.16 feet, a central angle of 35 degrees 21 minutes 14 seconds and a chord that bears North 17 degrees 38 minutes 04 seconds East with a distance of 181.68 feet;

THENCE Northeasterly, continuing along said common line, same being said curve to the right, an arc length of 184.59 feet to a found 5/8 inch iron rod capped "Neel-Schaffer" for the northwest corner of the said Tract 1, same being the southwest corner of Lot A, Block 5, Cambridge Village, recorded under Instrument Number D215041219 PRTCT;

THENCE North 89 degrees 45 minutes 39 seconds East, departing said common line and along the north line of said Tract 1, same being the south line of said Lot A, a distance of 169.27 feet to a found 5/8" iron rod for the northeast corner of said Tract 1, same being the northwest corner of said Section "A" Holiday West Addition;

THENCE South 00 degrees 09 minutes 23 seconds East, along the east line of said Tract 1, same being the west line of said Section "A" Holiday West Addition, a distance of 959.84 feet to the POINT OF BEGINNING and containing 218,238.942 square feet or 5.010 acres of land.

NOTES:

- THIS PROPERTY LOCATED IN ZONE "X" (areas determined to be located outside the 500-year floodplain) According to Flood Insurance Rate Map No. 48439C0205L, Dated 21 March 2019.
- Bearings based on Texas State Plane Coordinate System of 1983 - North Central Zone (NAD83).
- All easements are "BY THIS PLAT" unless the recording accompanies the easement label.
- All property corners are 5/8" Iron rods capped "Neel-Schaffer" unless otherwise noted.
- An 8,978,308 square foot or 0.206 acre portion of the existing 20' utility easement recorded in Volume 388-112, page 77 PRTCT to be abandoned by this plat.

WHEREAS the Planning and Zoning Commission of the City of North Richland Hills, Texas, voted affirmatively on this _____ day of _____, 2023, to recommend approval of this plat by the City Council.

Chairman, Planning and Zoning Commission

Attest: Secretary, Planning and Zoning Commission

WHEREAS the City Council of the City of North Richland Hills, Texas, voted affirmatively on this _____ day of _____, 2023, to approve this plat for filing of record.

Mayor, City of North Richland Hills

Attest: City Secretary



SURVEYOR'S CERTIFICATION:
 I, Philip B. Wolters, of Neel-Schaffer Inc., a Registered Professional Land Surveyor of the State of Texas, do hereby declare that I prepared this plat from an actual and accurate survey on the land and that the corner monuments shown thereon were properly placed under my personal supervision in accordance with the platting rules and regulations of the State of Texas and the City of North Richland Hills.

Philip B. Wolters 6/29/2023
 Registered Professional Land Surveyor Date
 Texas Registration Number 5894

LINE TABLE

NO.	BEARING	DISTANCE
L1	S89°47'05"W	16.00'
L2	N89°50'37"E	15.00'
L3	N00°03'56"W	50.00'
L4	N89°50'37"E	15.00'
L5	N00°03'56"W	172.77'
L6	S20°59'37"E	46.02'
L7	N89°45'39"E	18.69'
L8	N78°13'01"W	20.00'
L9	N89°50'37"E	25.00'

OWNER

CAMBRIDGE NRH HOLDINGS,
 5137 DAVIS BOULEVARD
 NORTH RICHLAND HILLS, TEXAS 76180
 817-281-3509
 scott@sandlinhomes.com

NEEL-SCHAFFER
 Solutions you can build upon

NEEL-SCHAFFER, INC
 2501 Avenue J, Suite 120, Arlington, Texas 76006
 CONTACT: Philip B. Wolters, RPLS No. 5894
 PHONE: 817-548-0696
 EMAIL: phil.wolters@neel-schaffer.com
 TBPLS FIRM REGISTRATION NO. 10021800

**PRELIMINARY PLAT
 CAMBRIDGE MANOR**

LOTS 1-18, BLOCK 1
 2-OPEN SPACES

BEING 5.010 ACRES OF LAND SITUATED IN
 THE JOHN C. YATES SURVEY, ABSTRACT NO. 1753
 AN ADDITION TO THE CITY OF NORTH RICHLAND HILLS,
 TARRANT COUNTY, TEXAS

JUNE 29, 2023
 CASE NO. Z19-004

This Plat Filed in Instrument No. D _____ on _____