

PLAT SHOWING
REVISED
OAKVALE



A PROPOSED SUBDIVISION
OF A TRACT OF LAND IN THE ALEXANDER 2. 2C
HOOD SURVEY, NORTH RICHLAND HILLS,
TARRANT COUNTY, TEXAS

OWNER: NORMAN WILGORE
801 SPRING BROOK ROAD
MURKIN, TEXAS

PREPARED, 18 MAY, 1970

SURTEX, INC
REGISTERED PUBLIC SURVEYORS
R. A. HEFFINGTON
GERALD A. CURTIS
2803 RACE STREET
P. O. Box 7021
MCKINNEY, TEXAS 75131

SCALE IN FEET

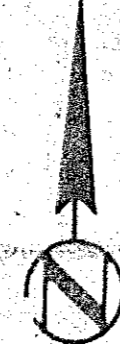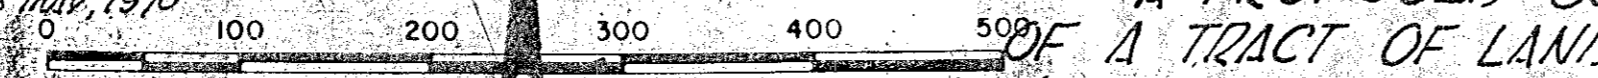

RESIDENCE
W. W. COOPER'S SURVEY

UNDEVELOPED

UNDEVELOPED

UNDEVELOPED