


LEGEND OF ABBREVIATIONS AND SYMBOLS

<ul style="list-style-type: none"> A.C. - Air Conditioner B.C. - Brick Column B.O.S.F. - Bois D'Arc Blake Found BLDG - Building Line B.L. - Building Line D.E. - Drainage Easement D.W. - Driveway ▲ - Electric Meter EP - Electrical Pedestal E.T. - Electrical Transformer E.O.F. - End of Fence F.P. - Fence Post GR. - Gravel G.M. - Gas Meter 	<ul style="list-style-type: none"> - Air Conditioner - Brick Column - Bois D'Arc Blake Found - Structure with a Permanent Foundation - Building Line - Drainage Easement - Driveway - Electric Meter - Electrical Pedestal - Electrical Transformer - End of Fence - Fence Post - Gravel - Gas Meter 	<ul style="list-style-type: none"> I.P.F. - Iron Pipe Found I.R.S. - Iron Rod Set L.S. - Light Standard L.S.T. - Landscape Timber M.E. - Maintenance Easement P. - Planter P.A.E. - Public Access Easement P.O.B. - Point of Beginning P.O.C. - Point of Commencing R.O.W. - Right of Way R.W. - Retaining Wall S.E. - Sewer Easement SHED - Structure with No Permanent Foundation 	<ul style="list-style-type: none"> - Iron Pipe Found - Iron Rod Set - Light Standard - Landscape Timber - Maintenance Easement - Planter - Public Access Easement - Point of Beginning - Point of Commencing - Right of Way - Retaining Wall - Sewer Easement - Structure with No Permanent Foundation 	<ul style="list-style-type: none"> S.W. - Sidewalk TP - Tele Pedestal T.V.P. - Cable TV Pedestal U.E. - Utility Easement U.G. - Underground U.P. - Utility Pole W.M. - Water Meter W.W. - Wing Wall X.T. - Cross Tiles 	<ul style="list-style-type: none"> - Sidewalk - Tele Pedestal - Cable TV Pedestal - Utility Easement - Underground - Utility Pole - Water Meter - Wing Wall - Cross Tiles 	<ul style="list-style-type: none"> - O.H.E.S. - Overhead Electric Service Line - O.H.E.D. - Overhead Electric Distribution Line - O.H.T. - Overhead Telephone Line - O.H.T.V. - Overhead Television Cable Line 	<ul style="list-style-type: none"> - Overhead Electric Service Line - Overhead Electric Distribution Line - Overhead Telephone Line - Overhead Television Cable Line
--	--	--	---	---	--	--	--

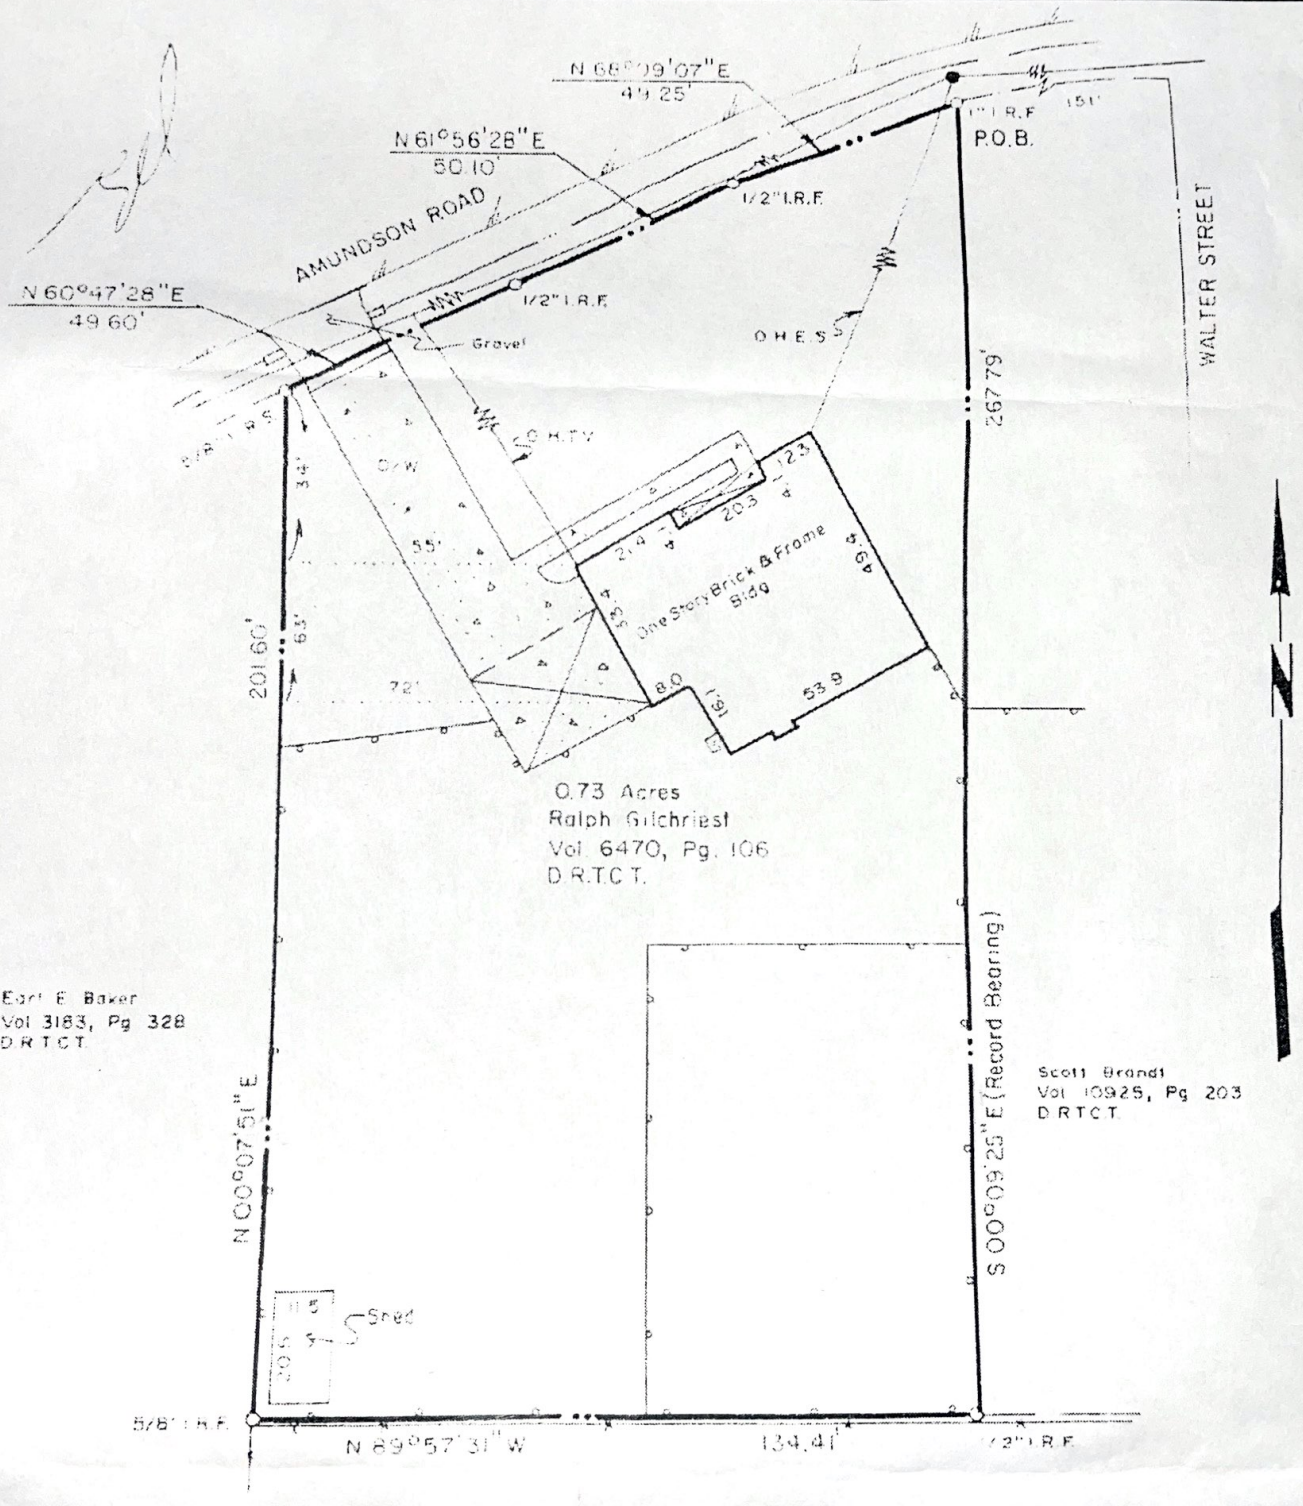

Borrower: Gilchrist
Address: 8900 Amundson Road
G.F. No.: SS 9403279
Job No.: LD 40301

SURVEYOR'S CERTIFICATION

van W. Hughes, Registered Professional Land Surveyor, do hereby certify that the map shown accurately represents the property as determined by an on-the-ground survey made under my

LEGAL DESCRIPTION

0.73 Acres out of...
TANDY K. MARTIN SURVEY, ABSTRACT 1055