
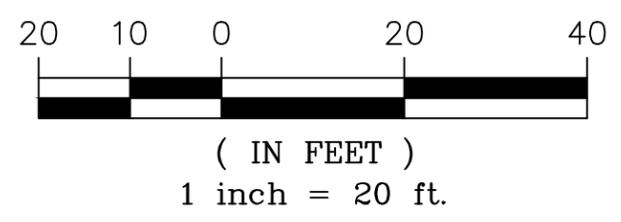


Aug 16, 2019 - 10:22am  
I:\Chick-fil-a\Facilities\Projects\03470 North Tarrant and Davis\Bases Files\C-BASE-3470.dwg

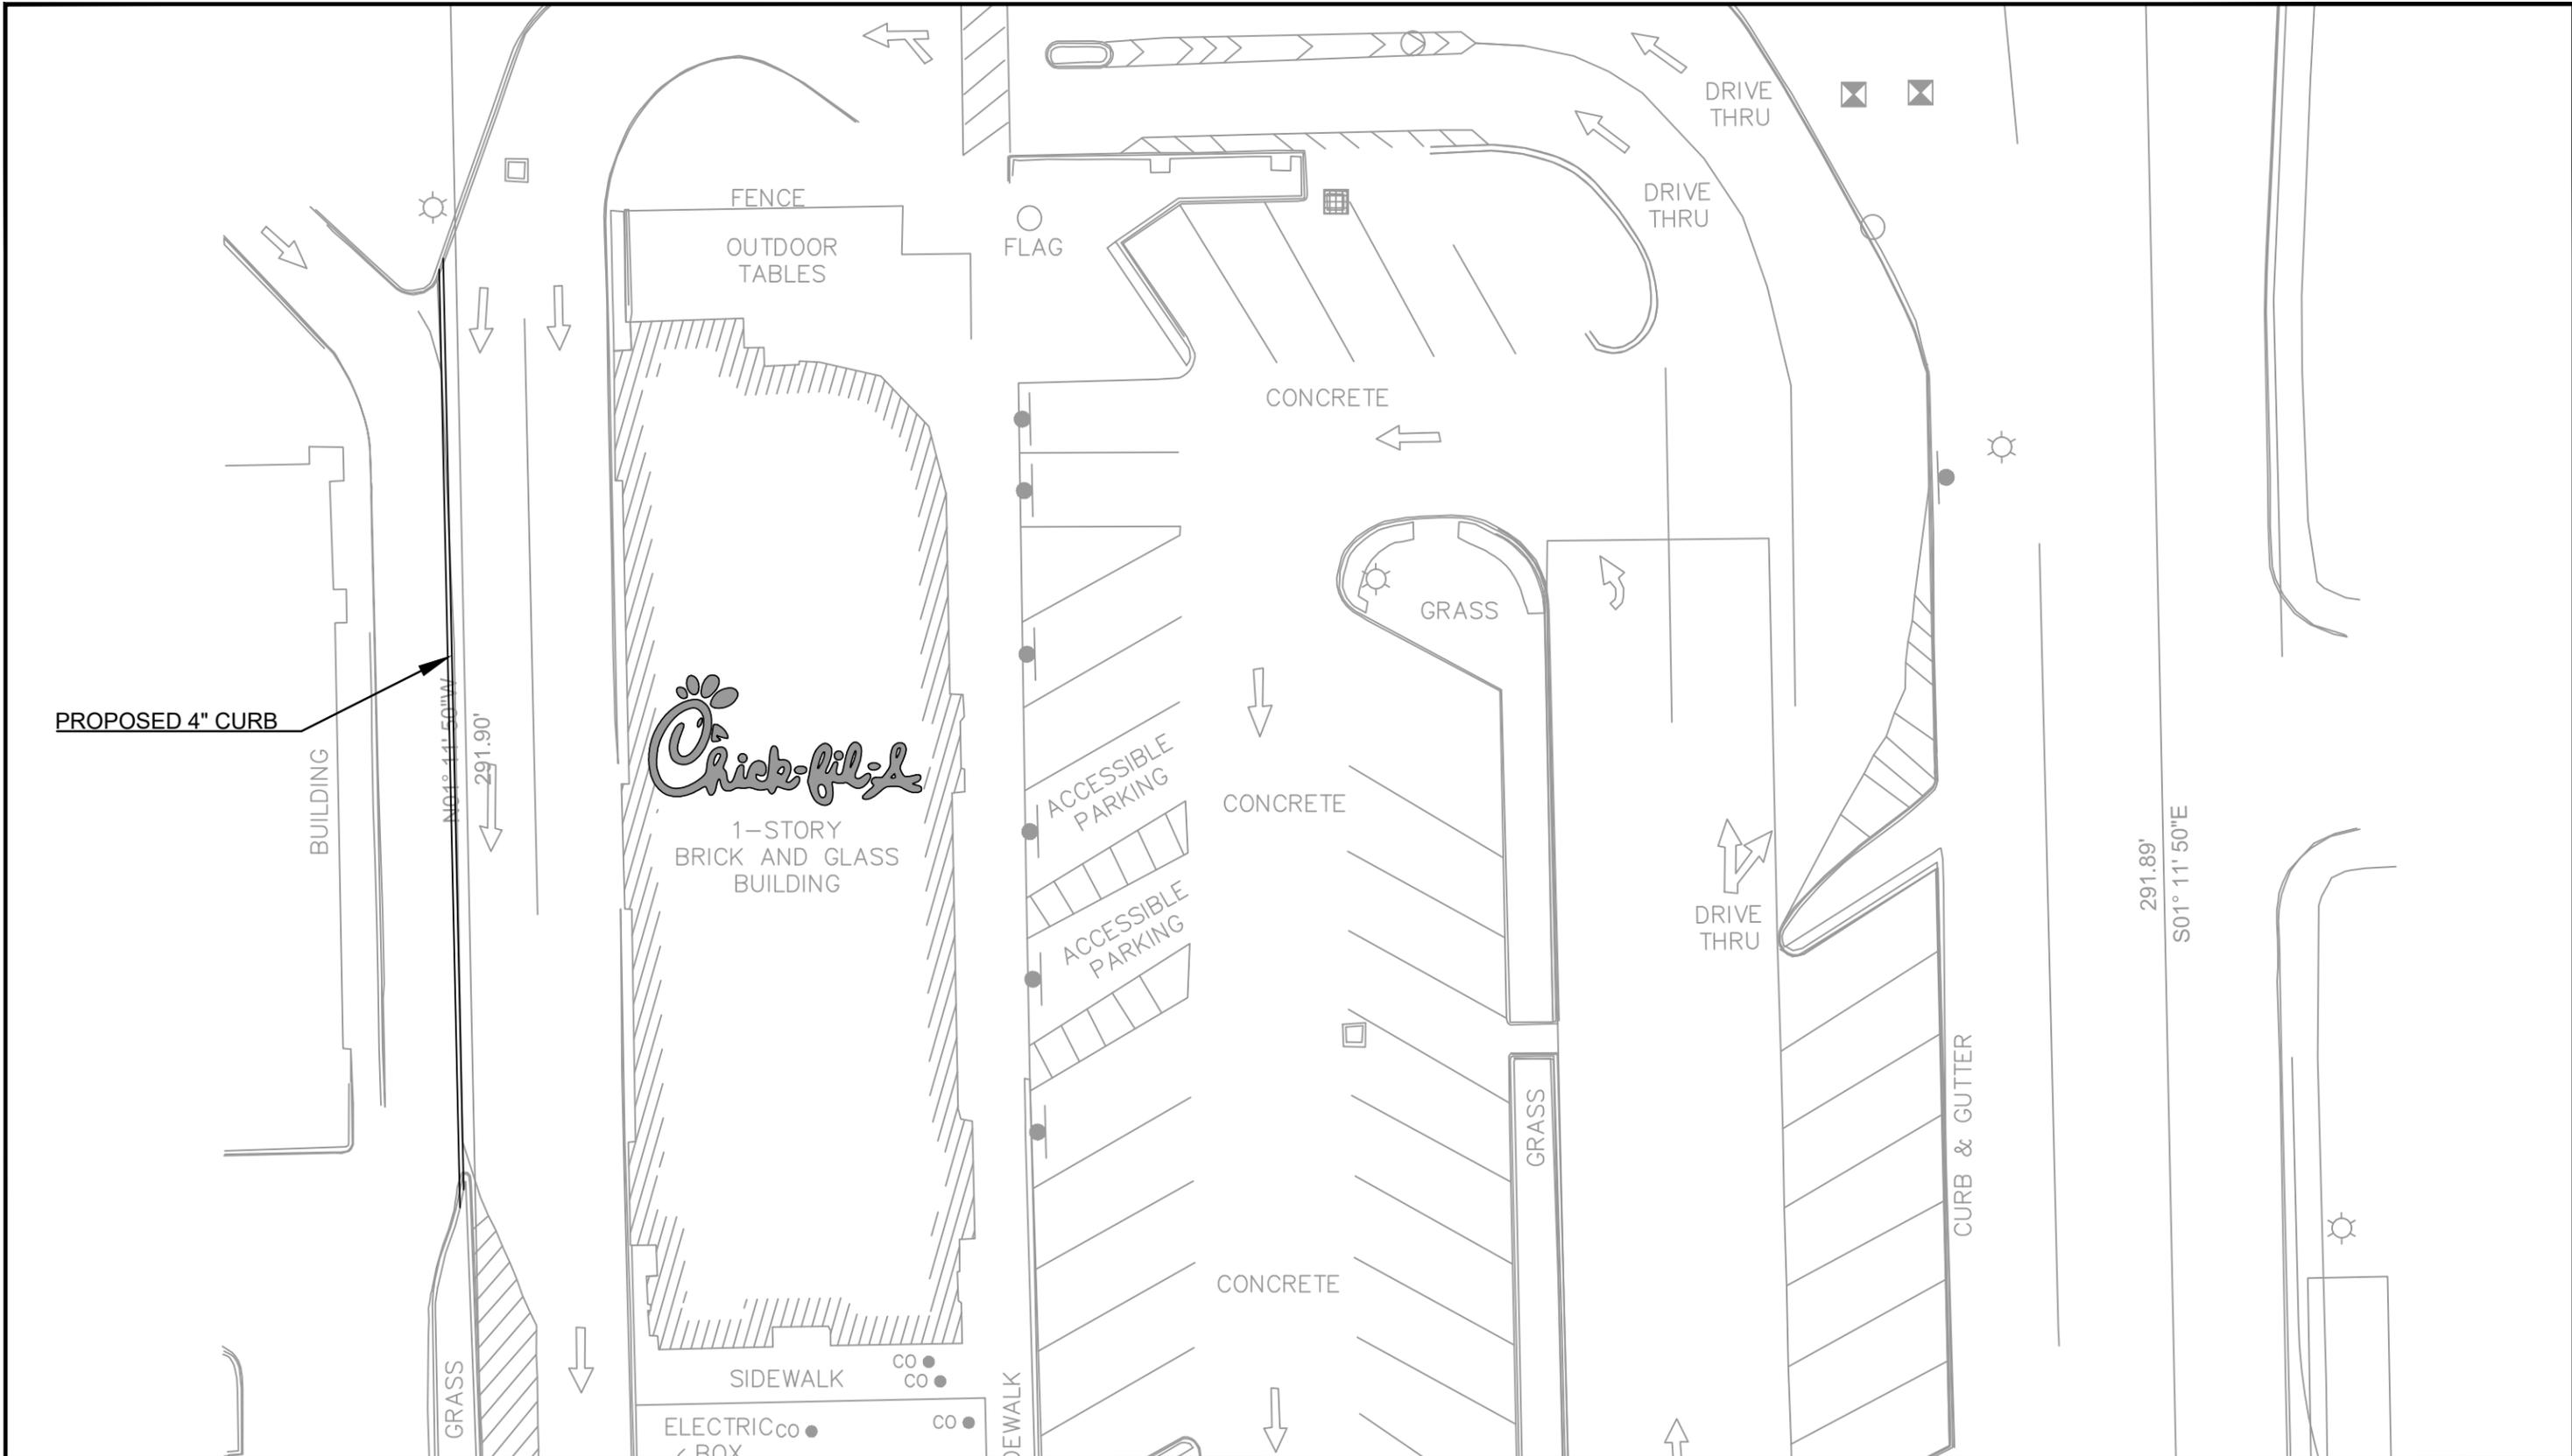

PRELIMINARY CONCEPT  
NOT FOR DESIGN

**NORTH TARRANT AND DAVIS #3470**  
9130 NORTH TARRANT PKWY  
NORTH RICHLAND HILLS, TX  
SITE SKETCH 'A'

DATE: 08/16/19

**ATKINS**  
Member of the SNC-Lavalin Group  
1600 Riveredge Parkway NW, Suite 700  
ATLANTA, GA 30328  
(770) 933-0280 - fax (770) 933-0971