


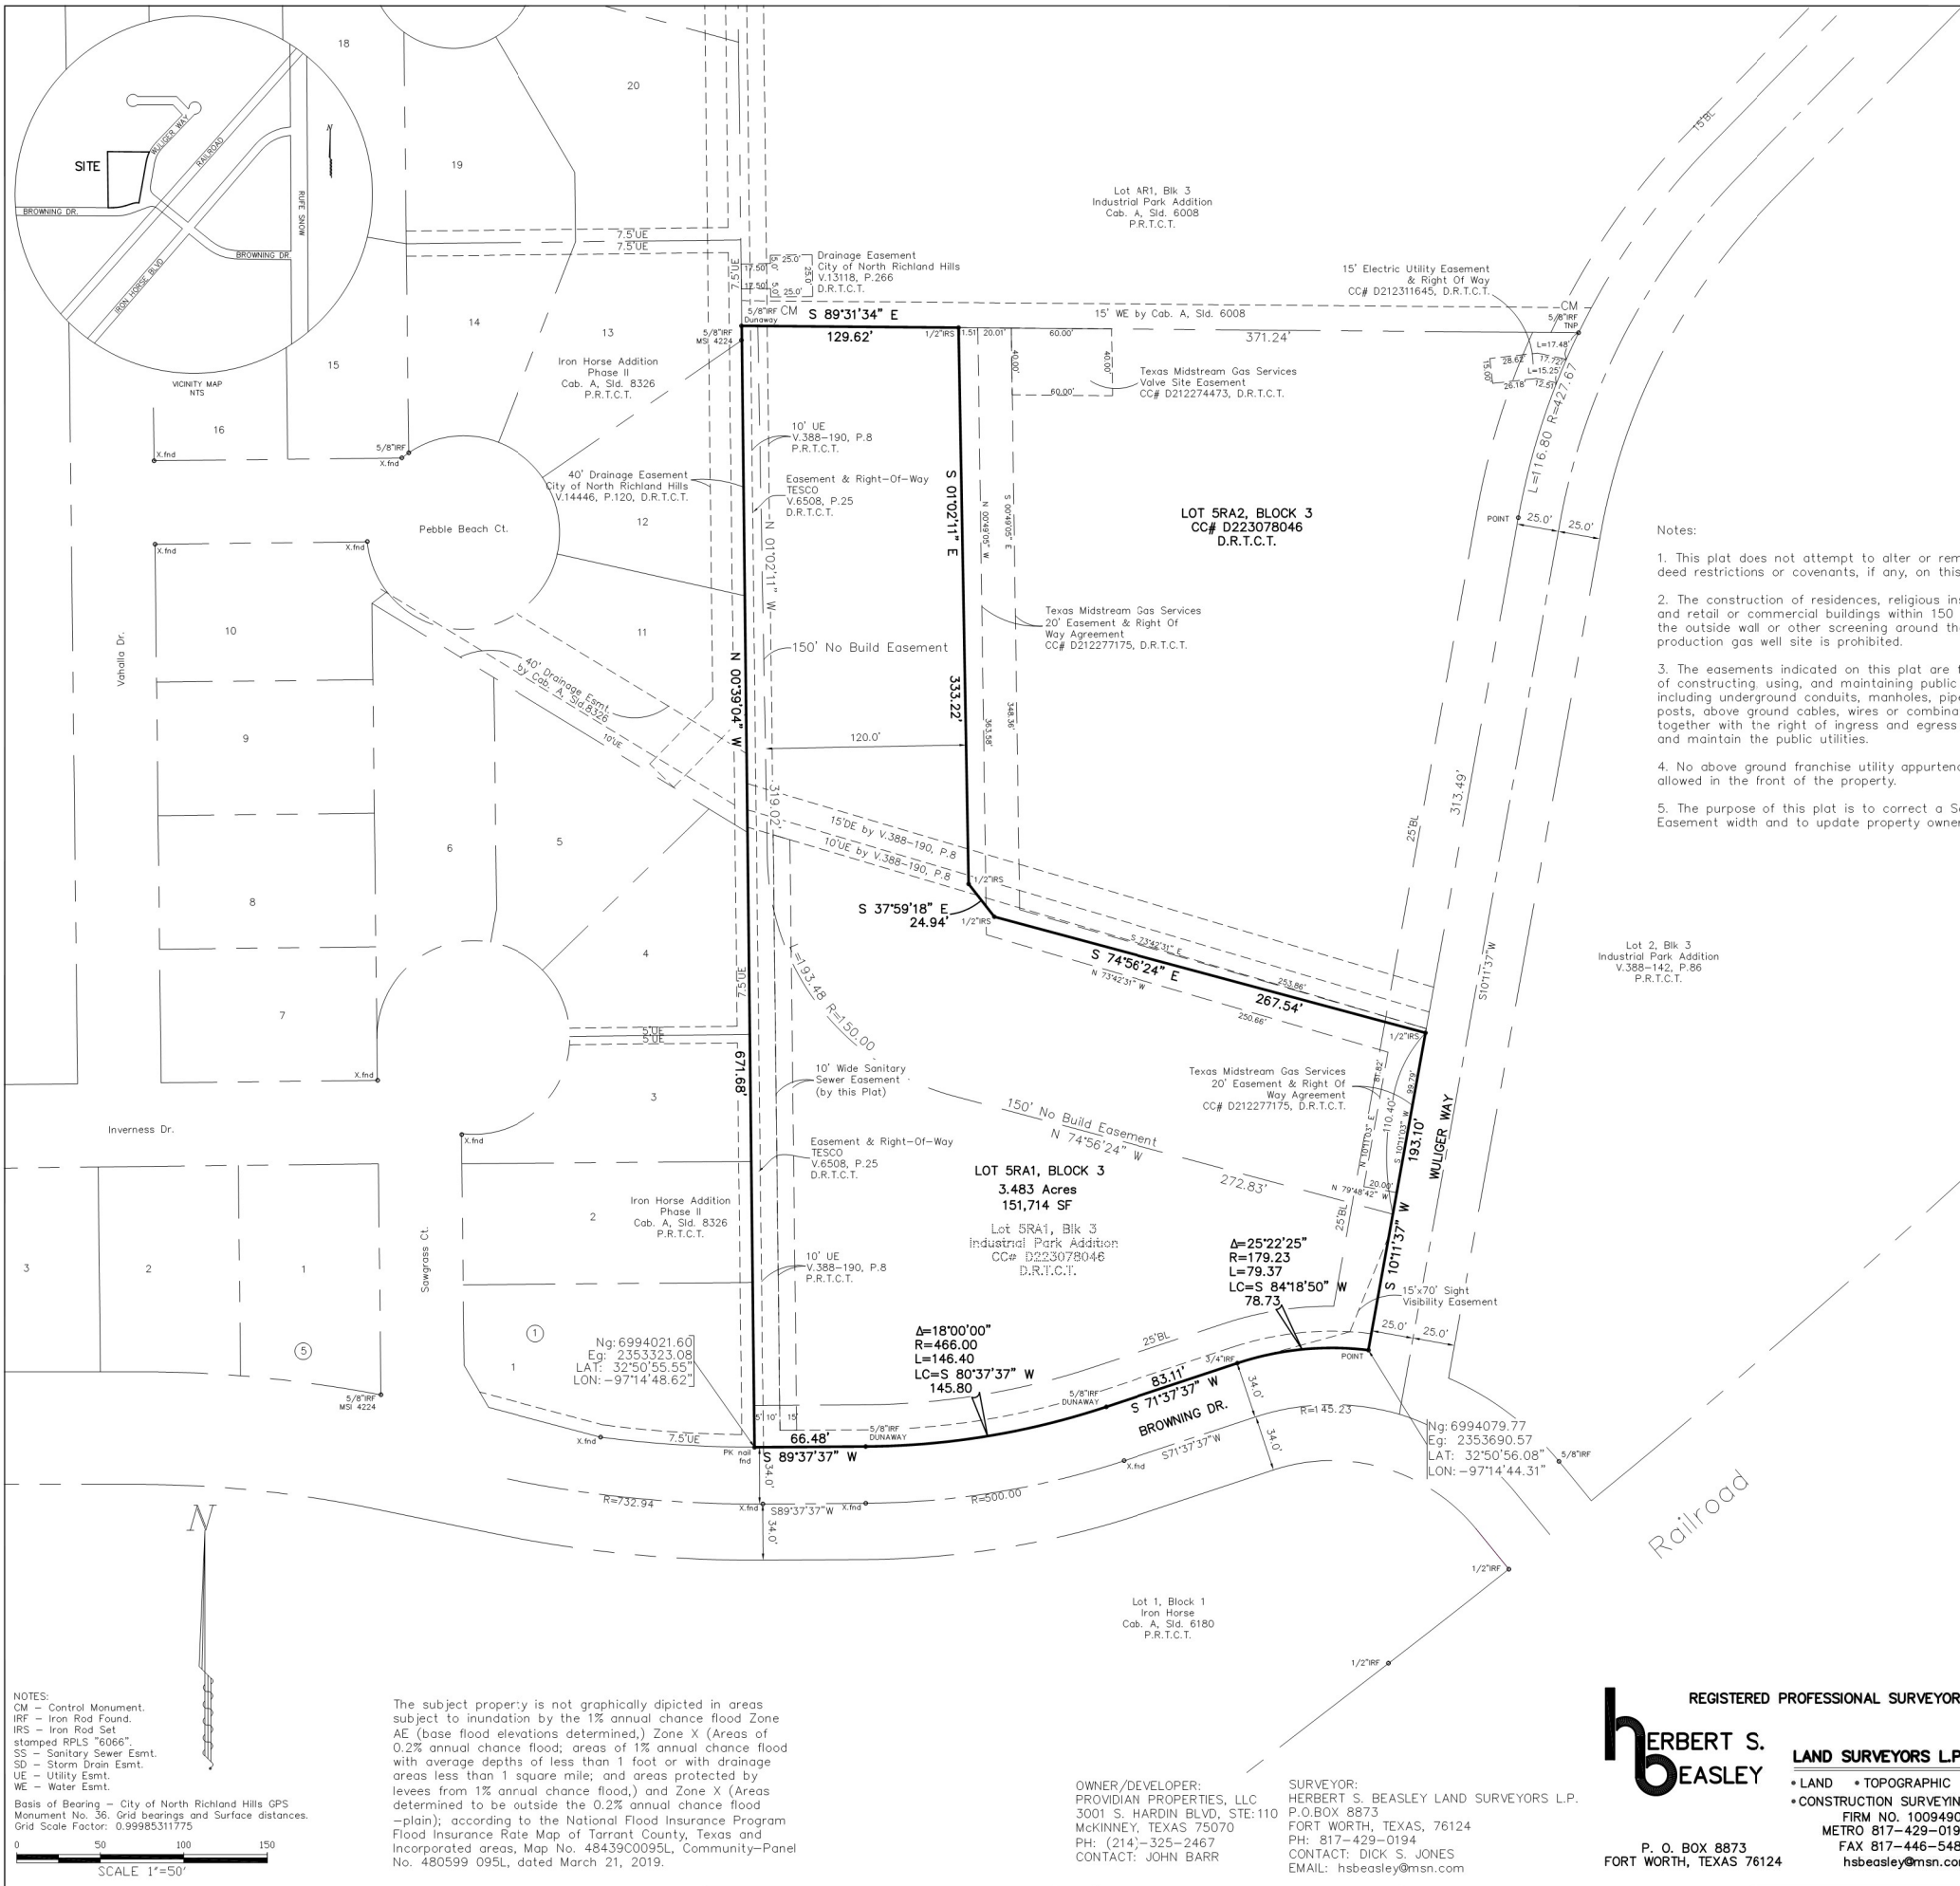

OWNER'S CERTIFICATION AND DEDICATION

STATE OF TEXAS §
COUNTY OF TARRANT §

WHEREAS, Jeff S. Barr and John M. Barr, acting by and through the undersigned, its duly authorized agent, are the sole owners of Lot 5RA1, Block 3, Industrial Park Addition, located the Edmond M.D. King Survey, Abstract No. 892, City of North Richland Hills, Tarrant County, Texas according to the deed recorded in County Clerk's Instrument No. D223055448, Deed Records, Tarrant County Texas and being more particularly described as follows:

Being 3.483 acres of land and being all of Lot 5RA1, Block 3, Industrial Park Addition, according to the plat recorded in County Clerk's Instrument No. D223078046, Deed Records, Tarrant County Texas.

The bearings recited hereon are oriented to the City of North Richland Hills GPS Monument No. 36.

NOW, THEREFORE, KNOW ALL MEN BY THESE PRESENTS:

THAT, Jeff S. Barr and John M. Barr acting by and through the undersigned, its duly authorized agent, do hereby adopt this plat designating the hereinabove described real property as LOT 5RA1, BLOCK 3, INDUSTRIAL PARK ADDITION, an addition to the City of North Richland Hills, Tarrant County, Texas, and do hereby dedicated to the public's use the streets, alleys, Rights-of-way, and any other public areas shown on this plat.

By: Jeff S. Barr
Date: _____, 2024.

By: John M. Barr
Date: _____, 2024.

STATE OF TEXAS §
COUNTY OF TARRANT §

BEFORE ME, the undersigned authority, on this day personally appeared Jeff S. Barr, known to me to be the person whose name is subscribed to the foregoing instrument and acknowledged to me that he executed the same for the purposes and consideration therein expressed.

GIVEN UNDER MY HAND AND SEAL OF OFFICE on the _____ day of _____, 2024.

NOTARY PUBLIC TARRANT COUNTY, TEXAS

STATE OF TEXAS §
COUNTY OF TARRANT §

BEFORE ME, the undersigned authority, on this day personally appeared John M. Barr, known to me to be the person whose name is subscribed to the foregoing instrument and acknowledged to me that he executed the same for the purposes and consideration therein expressed.

GIVEN UNDER MY HAND AND SEAL OF OFFICE on the _____ day of _____, 2024.

NOTARY PUBLIC TARRANT COUNTY, TEXAS

WHEREAS the Planning and Zoning Commission of the City of North Richland Hills, Texas, voted affirmatively on this ____ day of _____, 2024, to recommend approval of this plat by the City Council.

Chairman, Planning and Zoning Commission

Attest: Secretary, Planning and Zoning Commission

WHEREAS the City Council of the City of North Richland, Hills, Texas, voted affirmatively on this ____ day of _____, 2024, to approve of this plat for filing of record.

Mayor, City of North Richland Hills

Attest: City Secretary

This is to Certify that I, Dick S. Jones, a Registered Professional Land Surveyor of the State of Texas, do hereby certify that this plat is true and correct and was prepared from an actual survey on the ground made by me.

For Review

DICK S. JONES
Registered Professional Land Surveyor No. 5524



AMENDED PLAT

**INDUSTRIAL PARK ADDITION
LOT 5RA1, BLOCK 3.**

Being 3.483 acres of land located in the Lot 5RA, Block 3, Industrial Park Addition, an addition to the City of North Richland Hills, Tarrant County, Texas according to the plat recorded in CC#D223078046, Deed Records, Tarrant County, Texas.
March 2024

Case No. PLAT24-0061

Industrial Park 3-5RA1 FP.dwg

REGISTERED PROFESSIONAL SURVEYORS

HERBERT S. BEASLEY

P. O. BOX 8873
FORT WORTH, TEXAS 76124

LAND SURVEYORS L.P.

• LAND • TOPOGRAPHIC
• CONSTRUCTION SURVEYING
FIRM NO. 10094900
METRO 817-429-0194
FAX 817-446-5488
hsbeasley@msn.com

OWNER/DEVELOPER:
PROVIDIAN PROPERTIES, LLC
3001 S. HARDIN BLVD, STE:110
McKINNEY, TEXAS 75070
PH: (214)-325-2467
CONTACT: JOHN BARR

SURVEYOR:
HERBERT S. BEASLEY LAND SURVEYORS L.P.
P.O.BOX 8873
FORT WORTH, TEXAS, 76124
PH: 817-429-0194
CONTACT: DICK S. JONES
EMAIL: hsbeasley@msn.com