


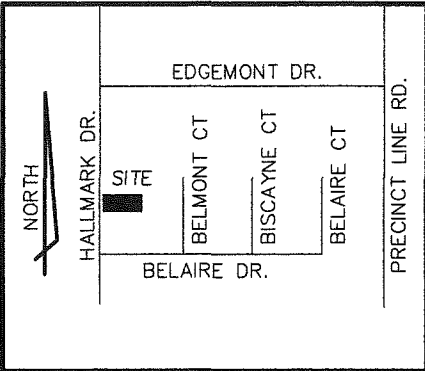


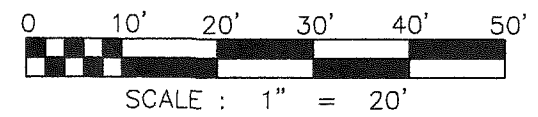

HALLMARK DRIVE

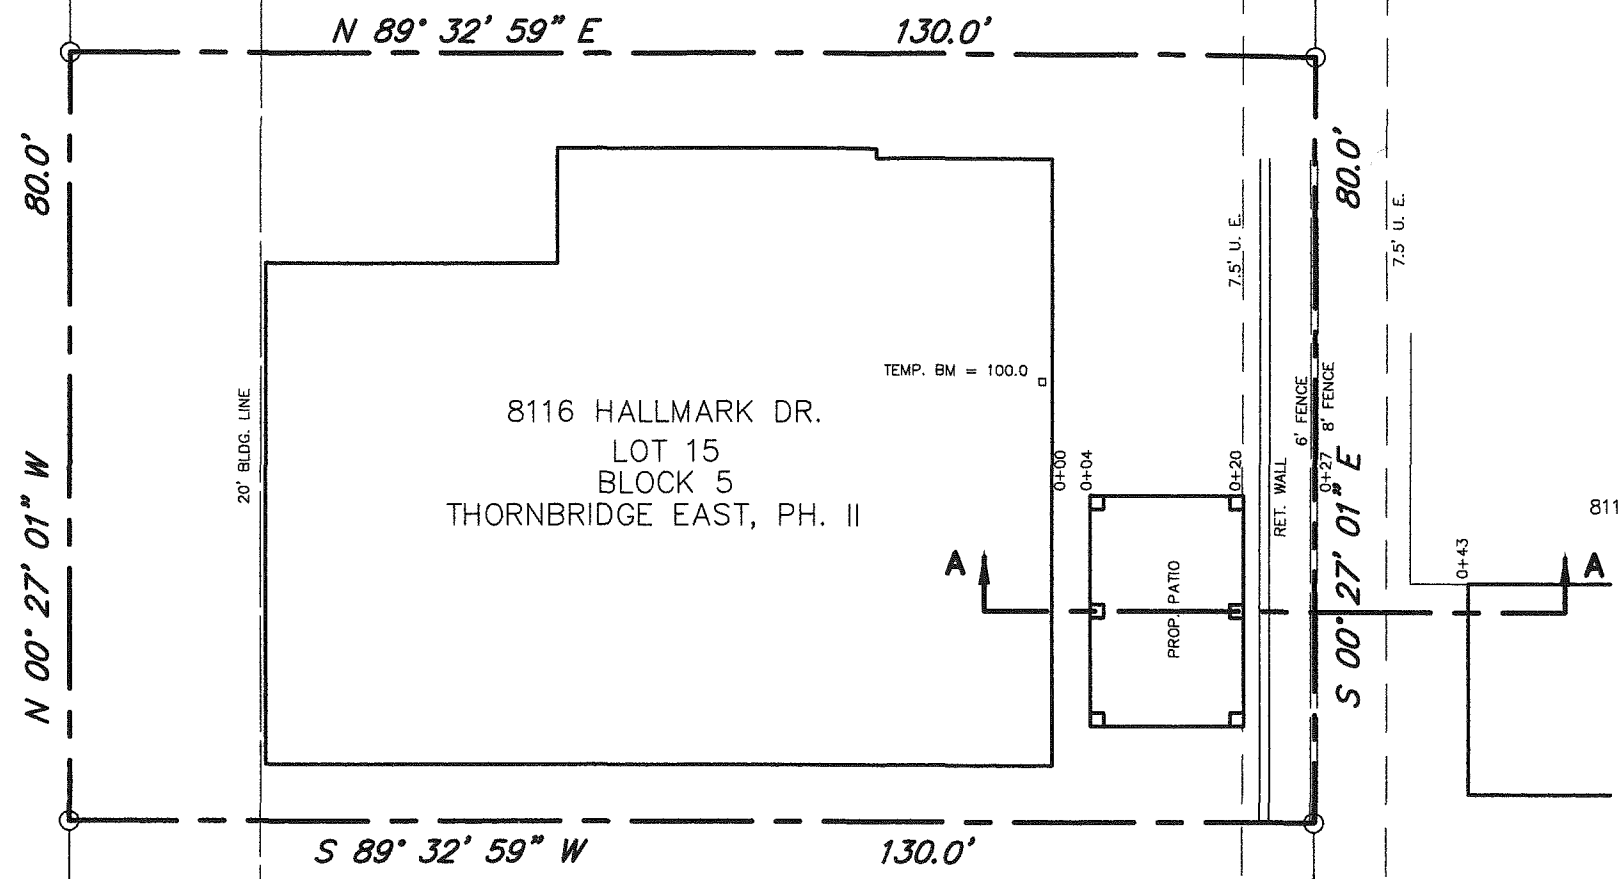

TEMPORARY BENCHMARK:
TOP OF SLAB INSIDE OF REAR DOOR
ASSUMED ELEV. = 100.0

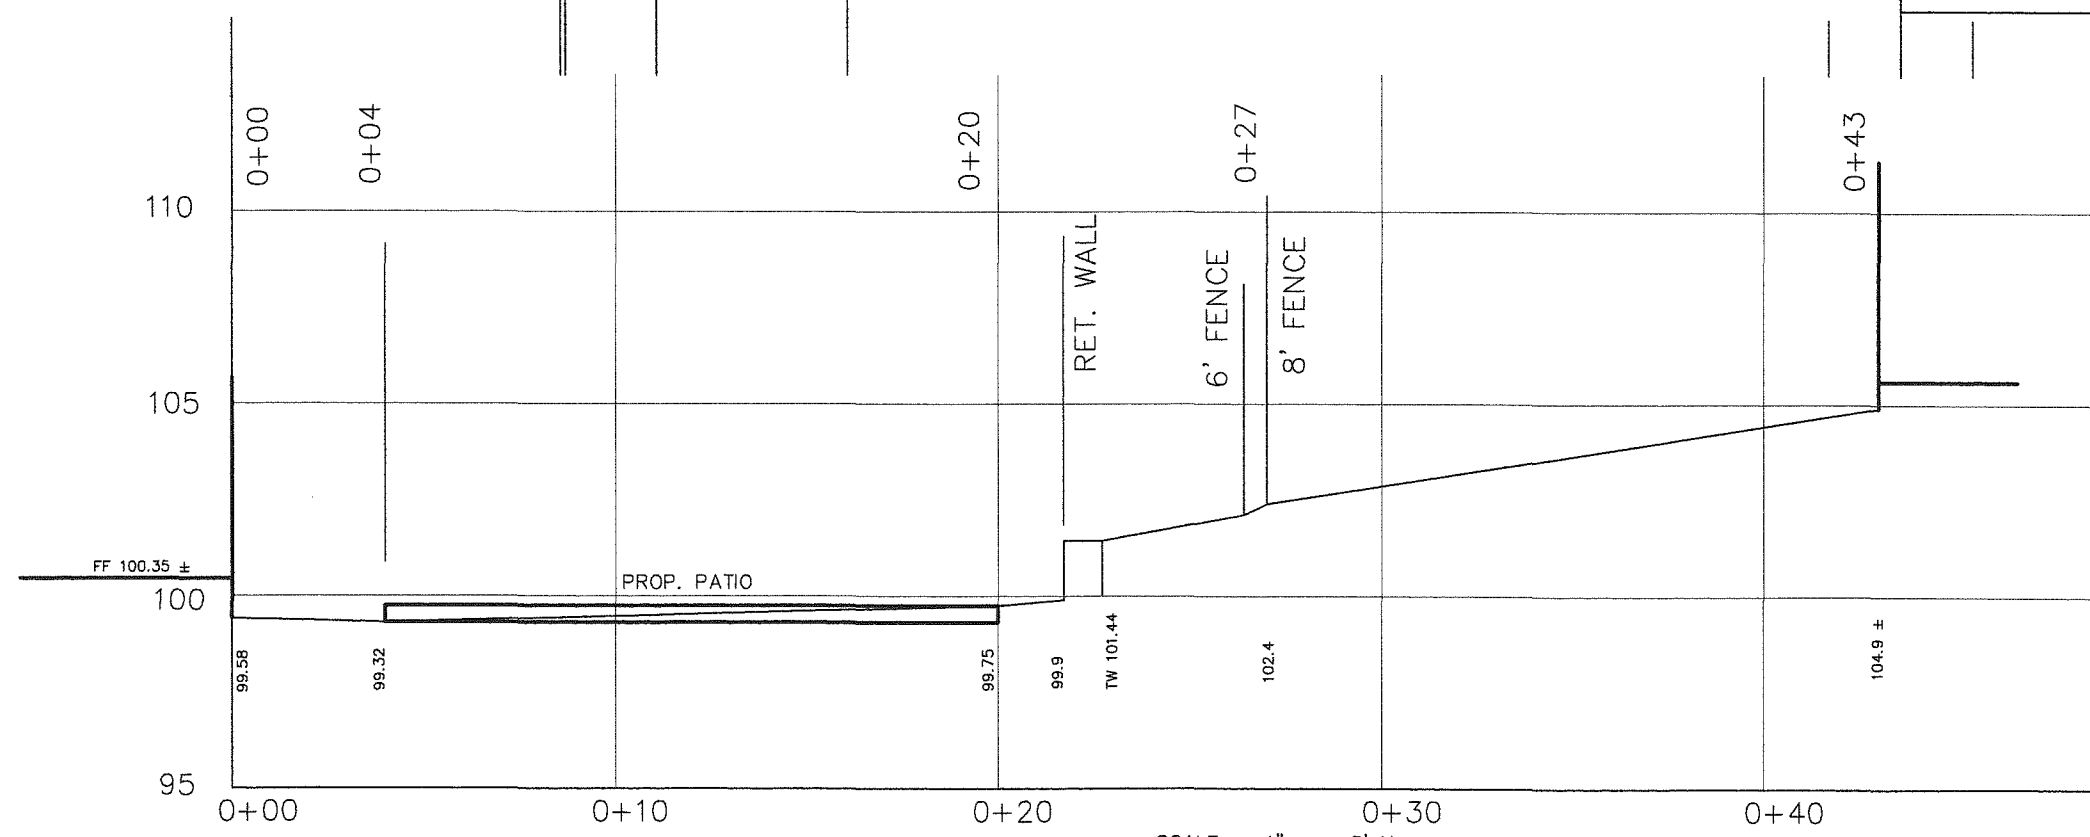

ZBA EXHIBIT FOR

8116 HALLMARK DRIVE
LOT 15, BLOCK 5
THORNBRIDGE EAST, PH. II
NORTH RICHLAND HILLS, TEXAS

OWNER:
CLYDE VARNEY
8116 HALLMARK DRIVE
NORTH RICHLAND HILLS, TEXAS 76182
713-254-4561

DATE: DECEMBER 26, 2016