


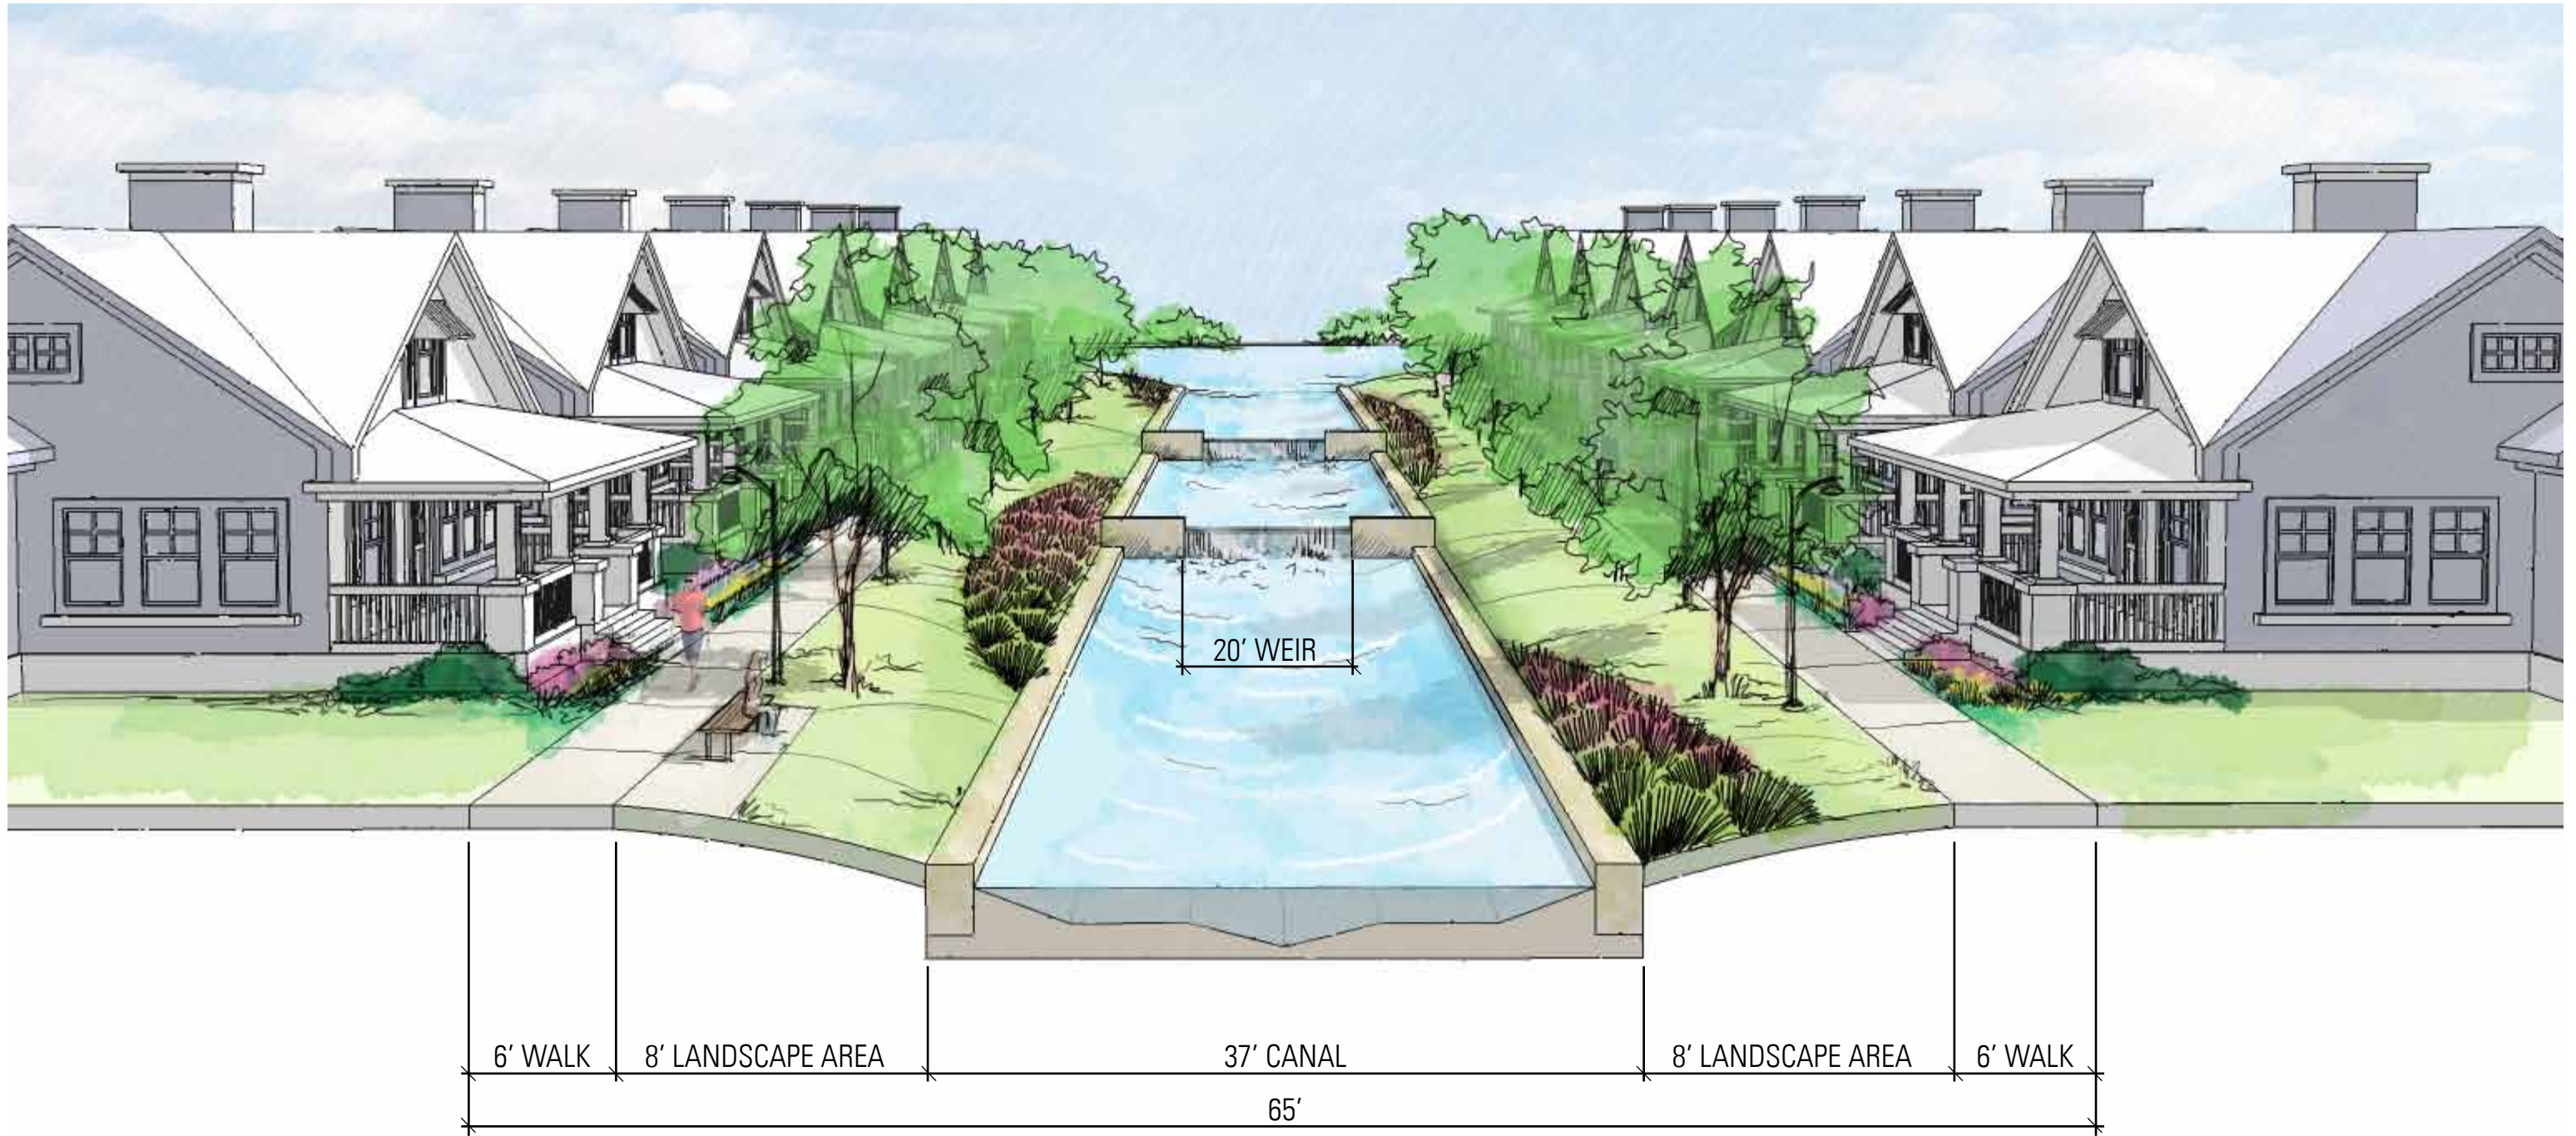

## HOMETOWN PHASE 5 / **CANAL TYPICAL SECTION**

📍 North Richland Hills, TX    👤 Arcadia Realty Corp.    📅 27 February 2017


The information shown is based on the best information available and is subject to change without notice.





# HOMETOWN PHASE 5 / CANAL CONCEPT PLAN

North Richland Hills, TX
 Arcadia Realty Corp.
 27 February 2017

The information shown is based on the best information available and is subject to change without notice.

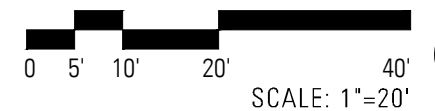

1 PLANTING  
PLAN

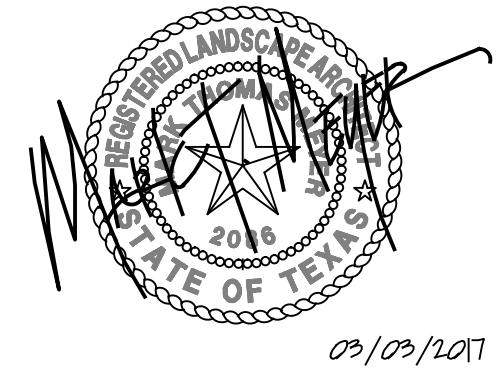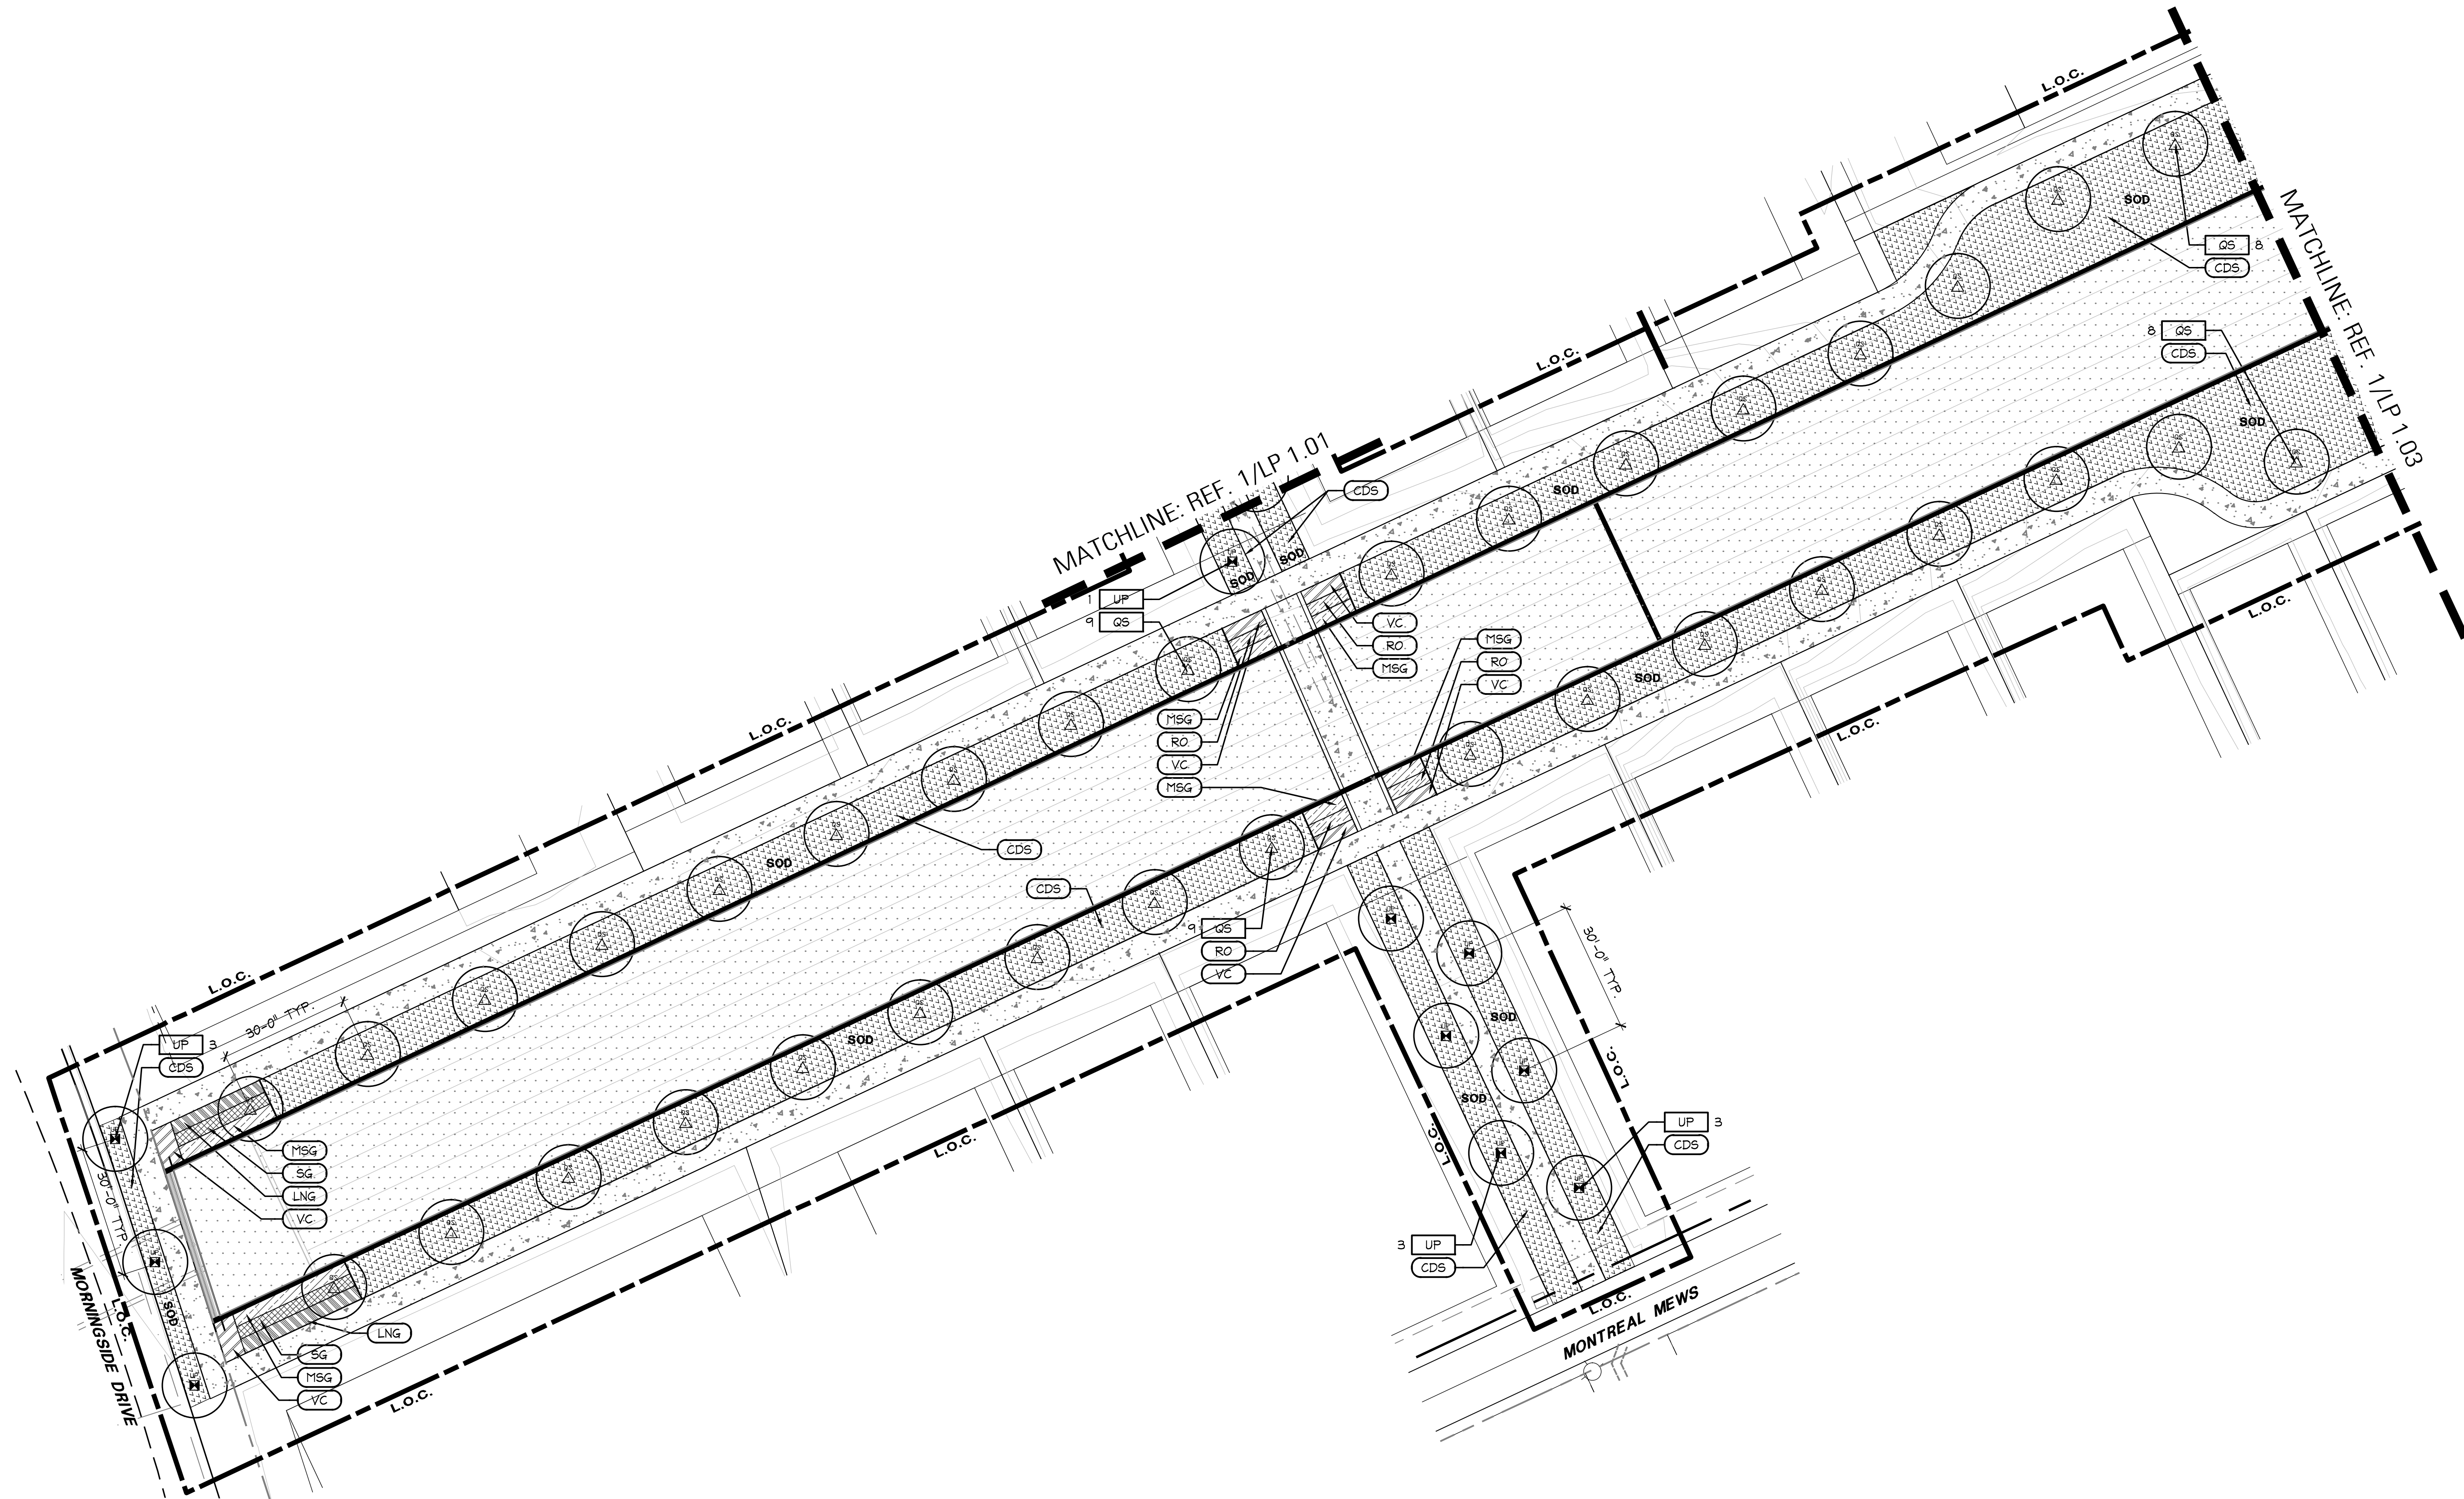

Landscape Architects • Planners  
1306 May Street, Suite 200  
Fort Worth, Texas 76104  
(817) 870-9848  
Austin • Dallas • Fort Lauderdale  
Fort Worth • Houston • San Antonio

Project:  
**HOMETOWN**

PHASE 5

ARCADIA REALTY

NORTH RICHLAND HILLS, TX

Project Number:  
FW15246

Designed: JD, JM

Drawn: JM


Reviewed: JD, ES

Date Issued:  
MARCH 3, 2017

Revisions:

Sheet Title:  
**PLANTING  
PLAN**


Sheet Number:  
**LP 1.02**

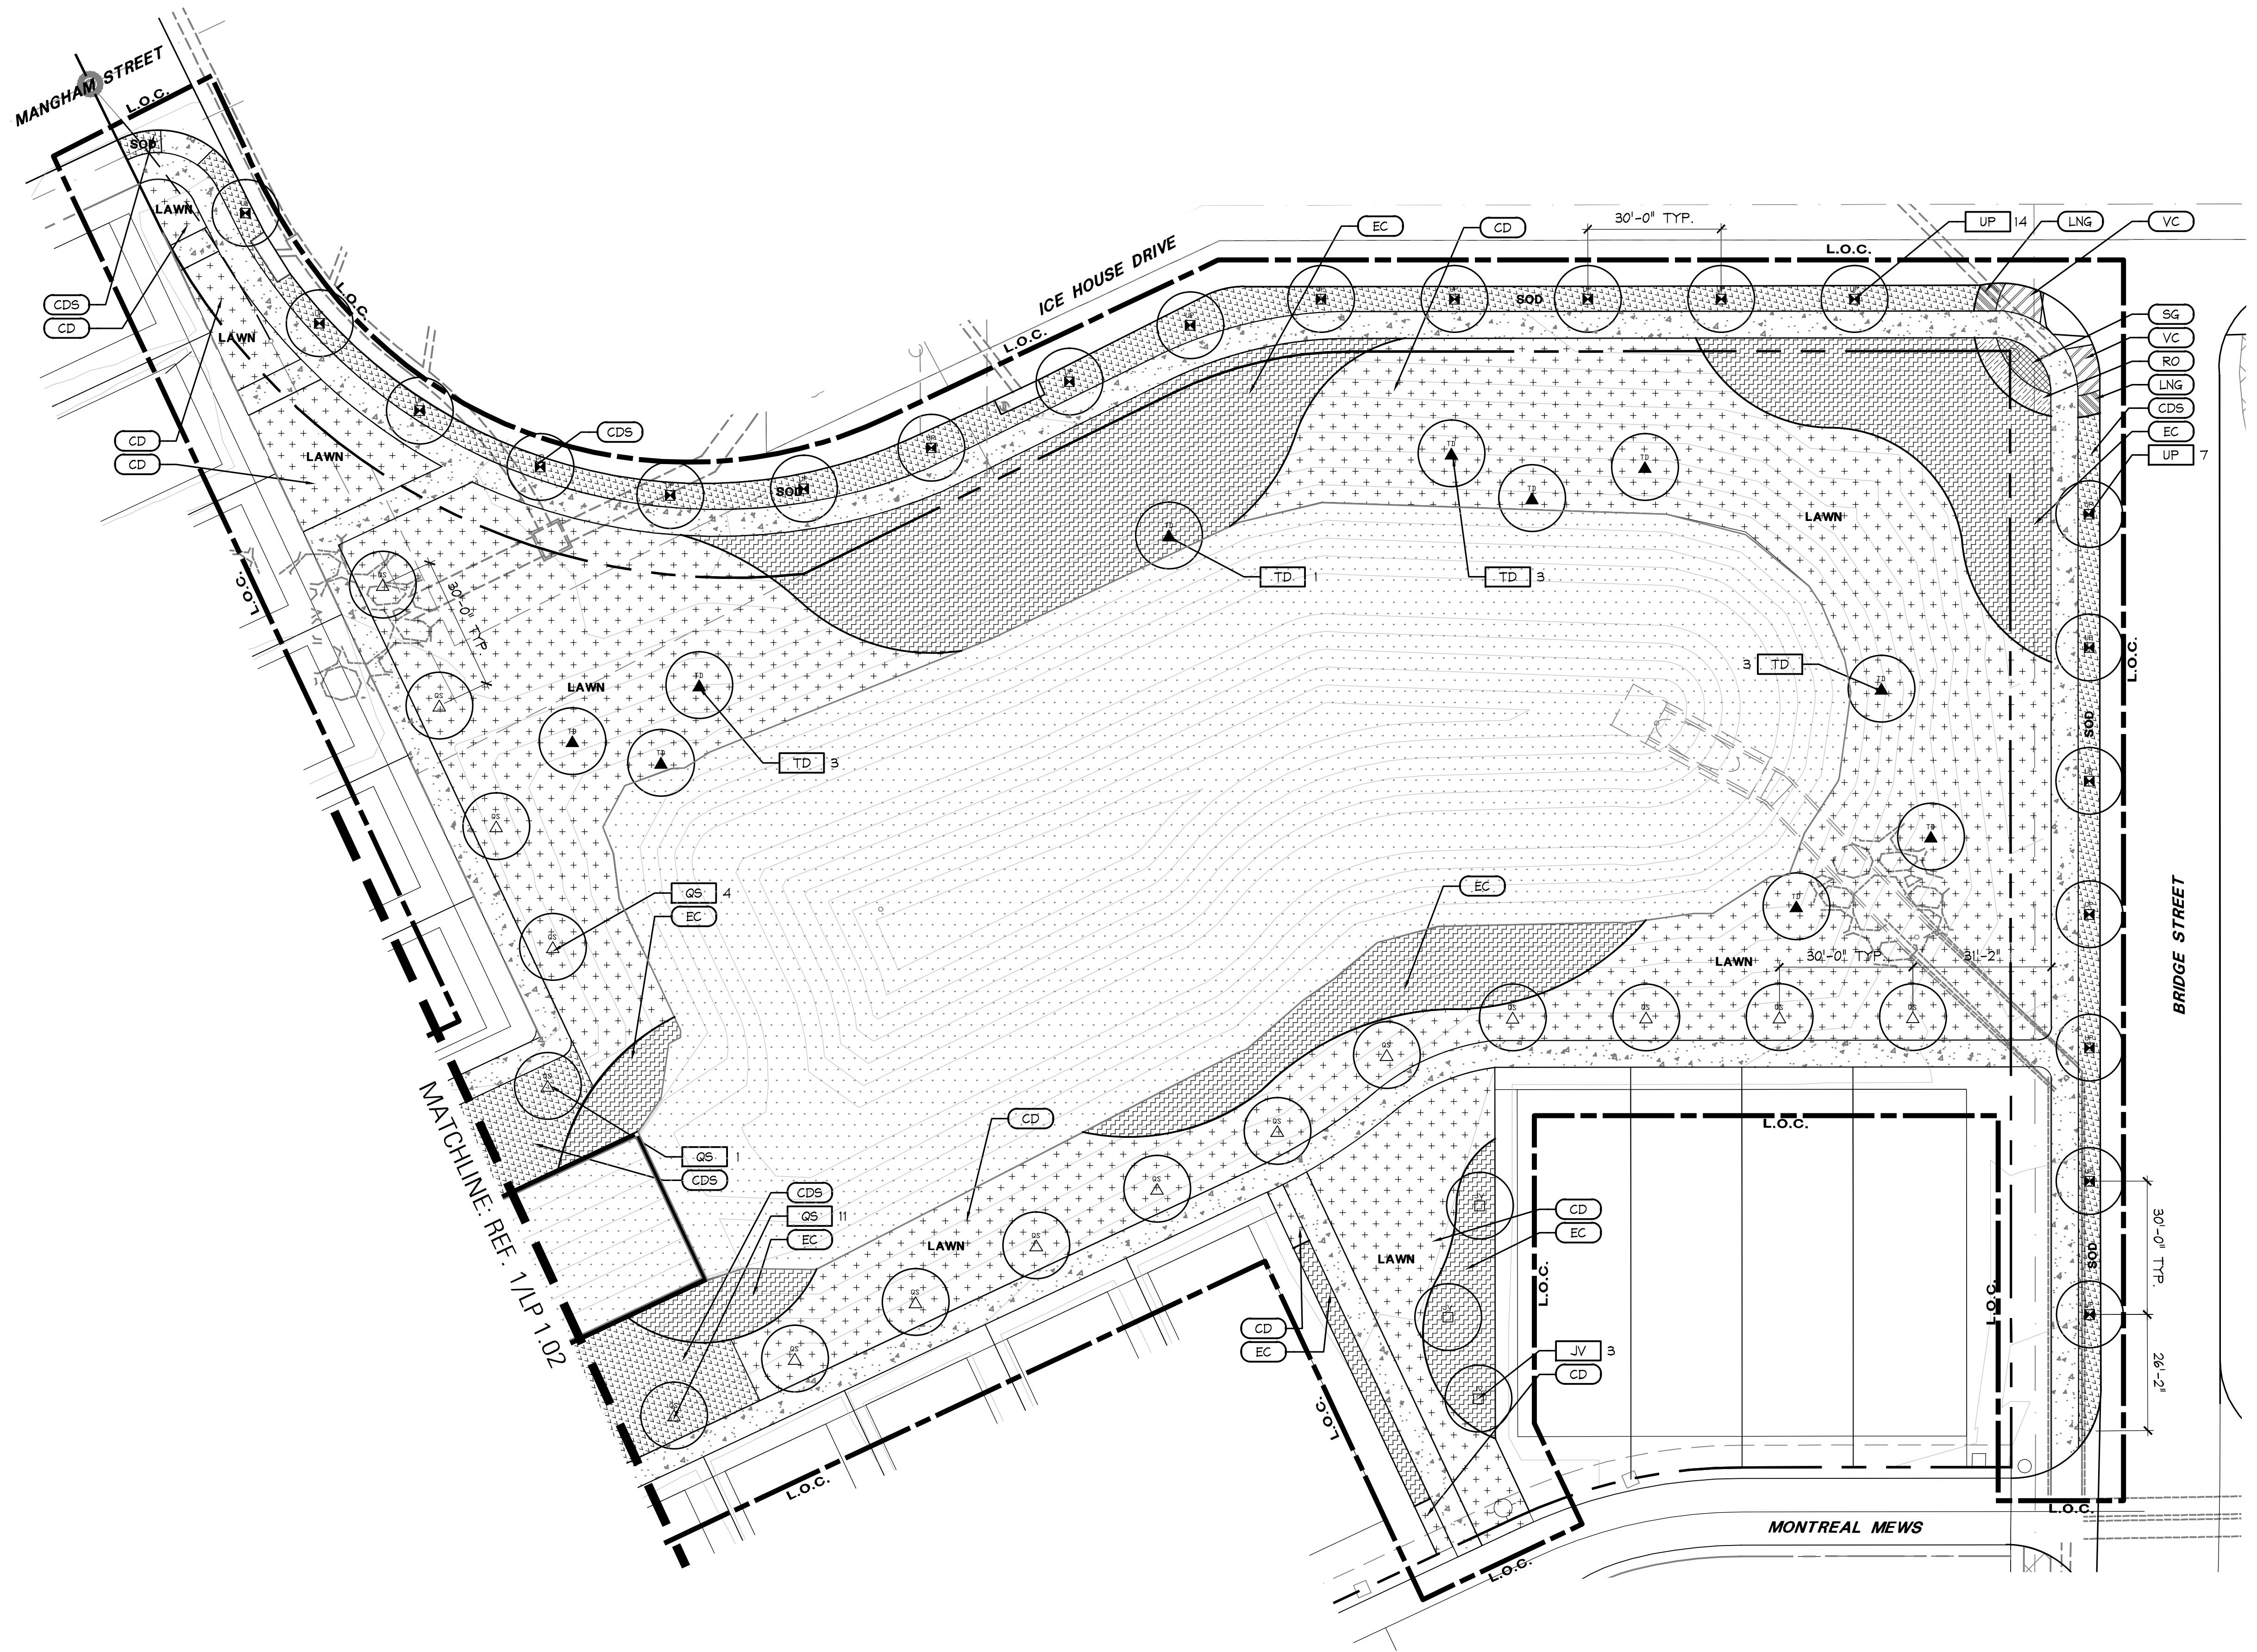

# 1 PLANTING

PLAN

T B G

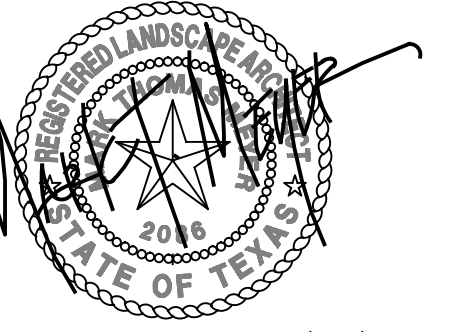

Landscape Architects • Planners  
1306 May Street, Suite 200  
Fort Worth, Texas 76104  
(817) 870-9848

Austin • Dallas • Fort Lauderdale  
Fort Worth • Houston • San Antonio

Project:  
HOMETOWN

PHASE 5

ARCADIA REALTY

NORTH RICHLAND HILLS, TX

Project Number:  
FW15246

Designed: JD, JM

Drawn: JM


Reviewed: JD, ES


Date Issued:  
MARCH 3, 2017

Revisions:


Sheet Title:  
PLANTING  
PLAN

Sheet Number:  
LP 1.03

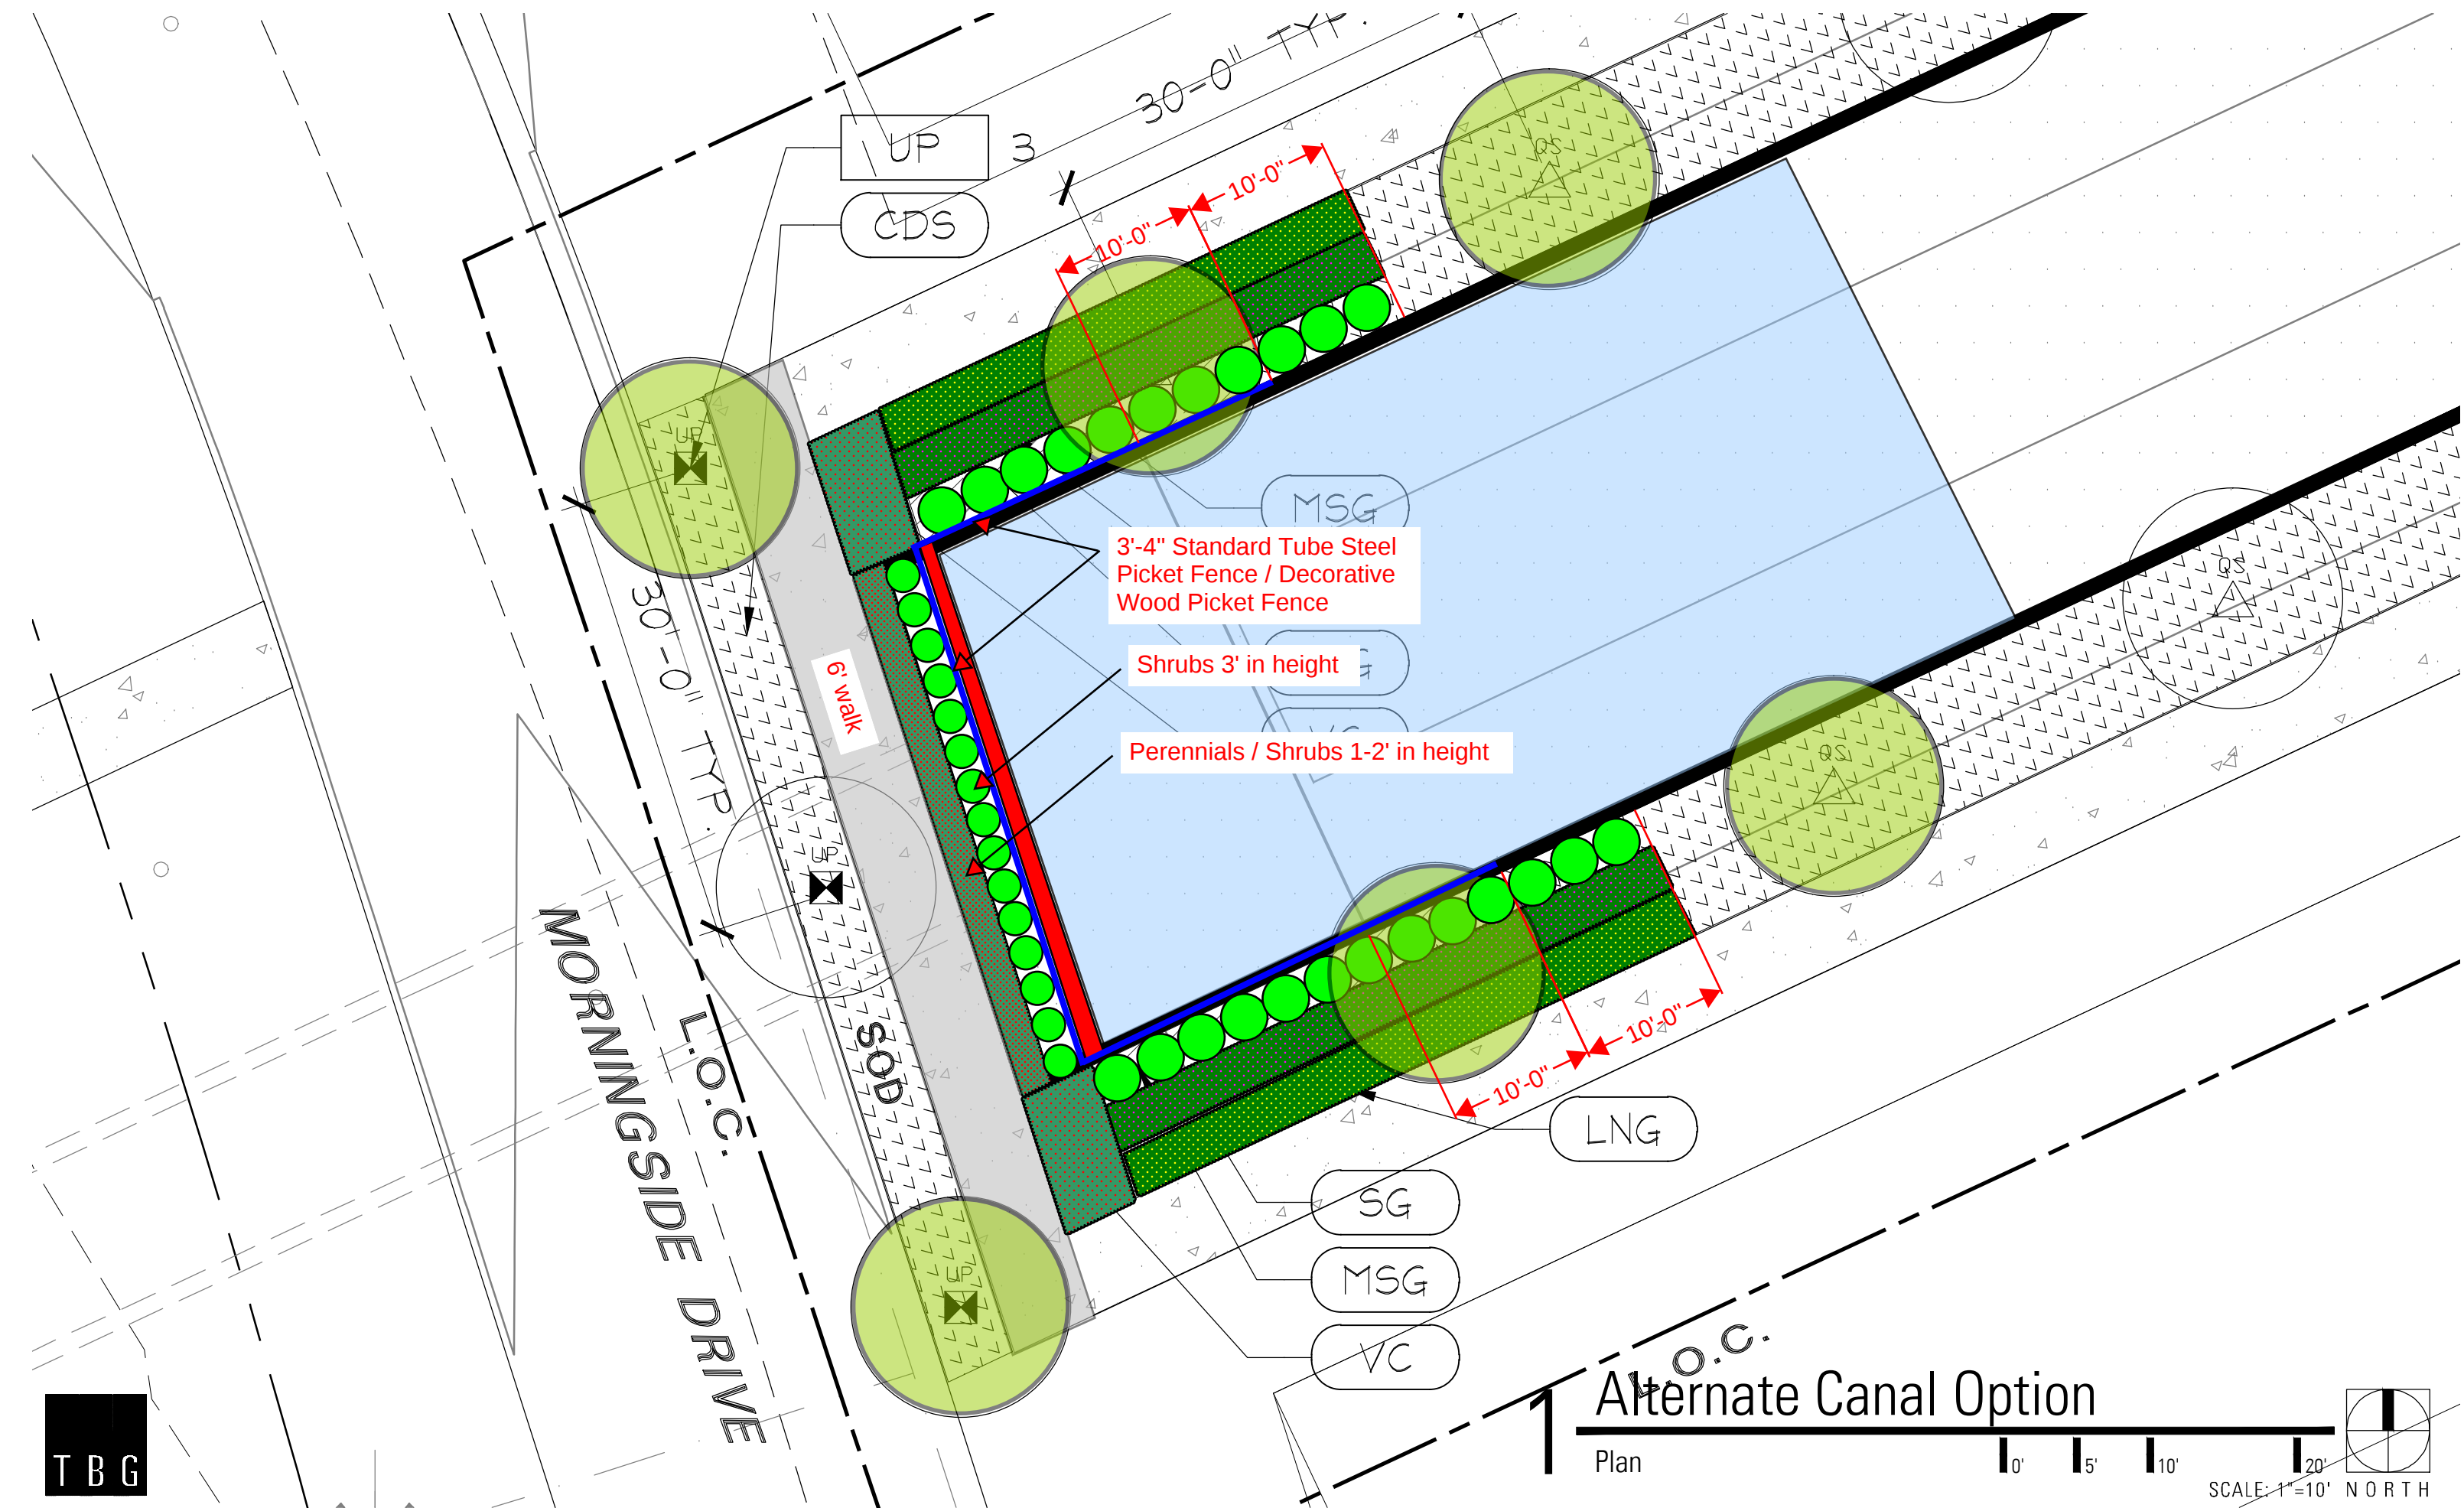

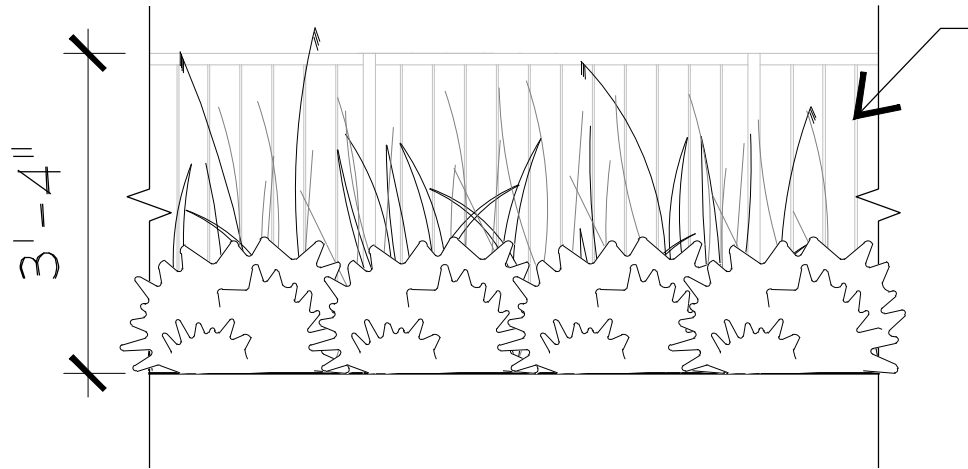

STANDARD TUBE  
STEEL PICKET FENCE

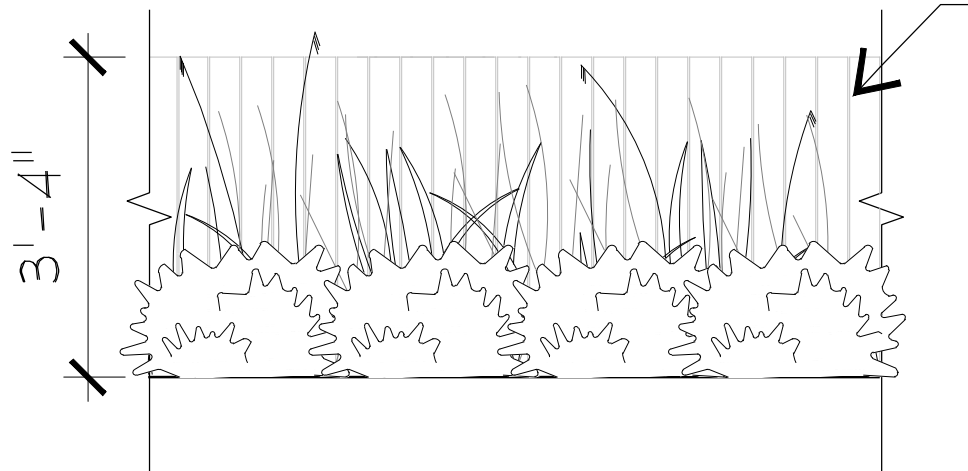

DECORATIVE WOOD  
PICKET FENCE