


IT SHALL BE THE FULL RESPONSIBILITY OF THE BUILDER TO  
VERIFY ALL ASPECTS OF THIS PLAN AND ADJUST IF REQUIRED

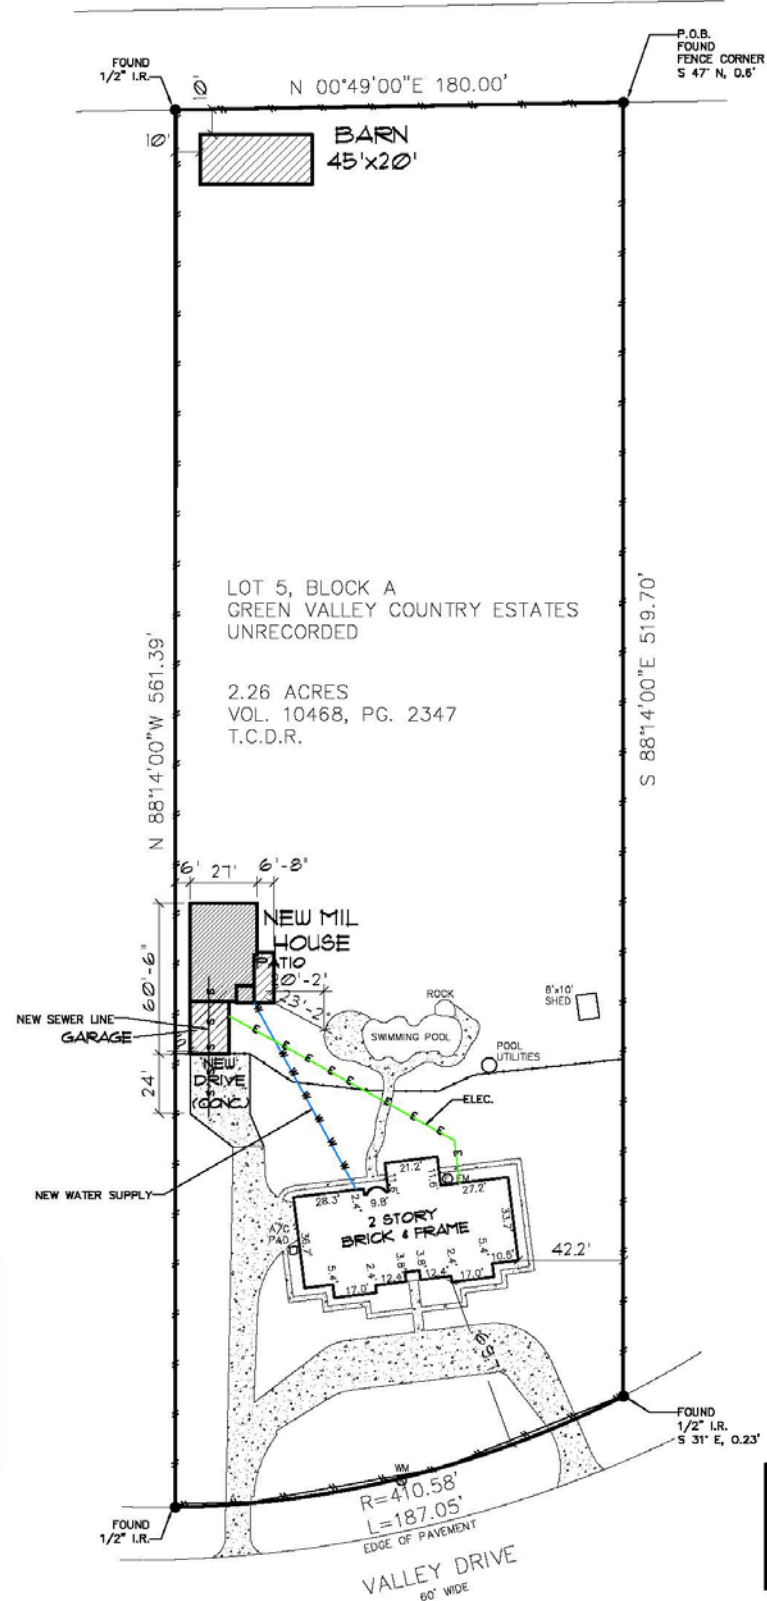


LEGEND:


S S S SEWER

W W W WATER

E E E ELEC.

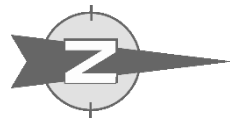

PLOT PLAN  
SCALE 1" = 60'  
SHEPARD  
LOT 5, BLOCK A  
DATE: JUNE 28, 2018

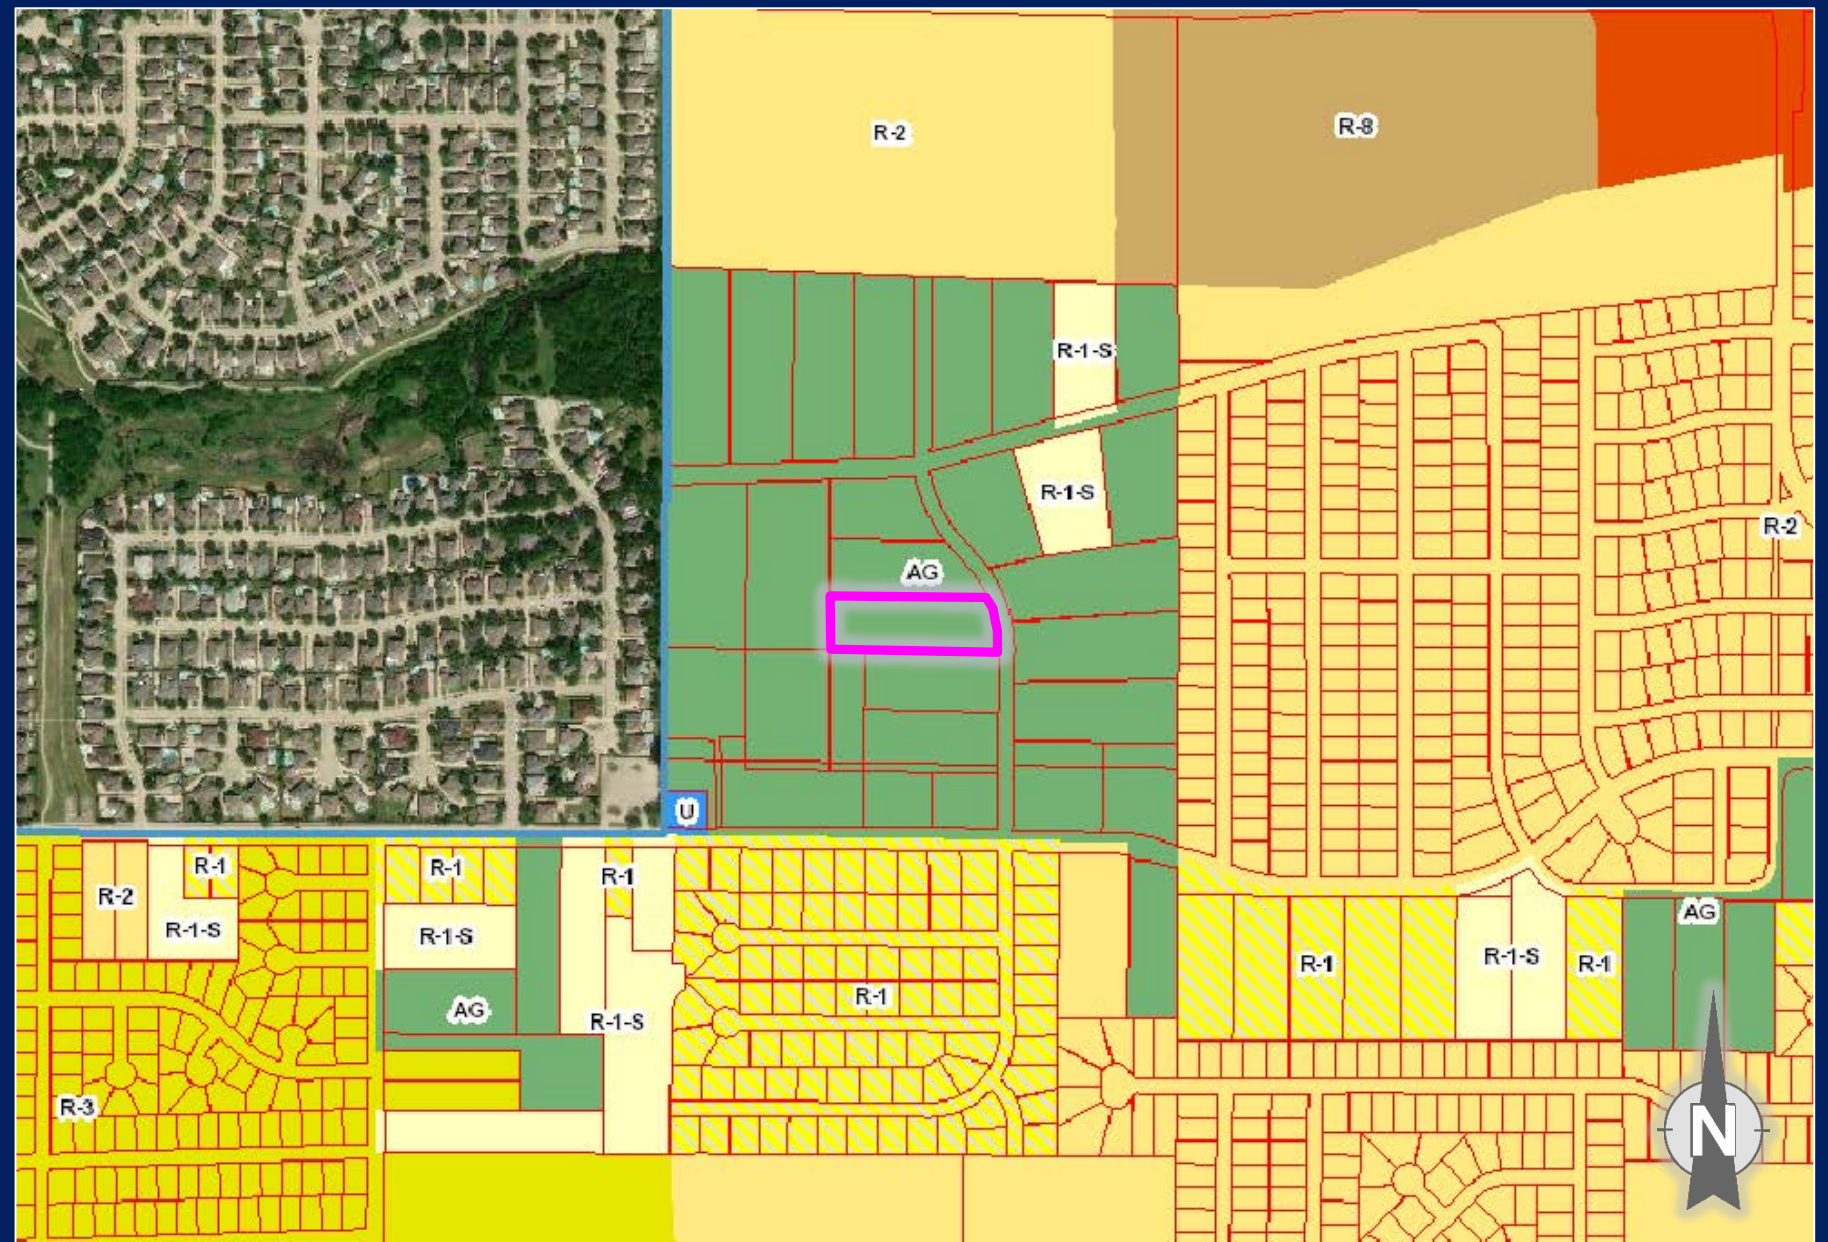

**OWNER**  
Doug and Elizabeth Man  
8025 Valley Drive  
North Richland Hills  
76182

**ZONING EXHIBIT**  
8025 Valley Drive  
2.26 acres