



DAVIS BOULEVARD


F.M. HIGHWAY NO. 1938
(VARIABLE WIDTH ROW.)

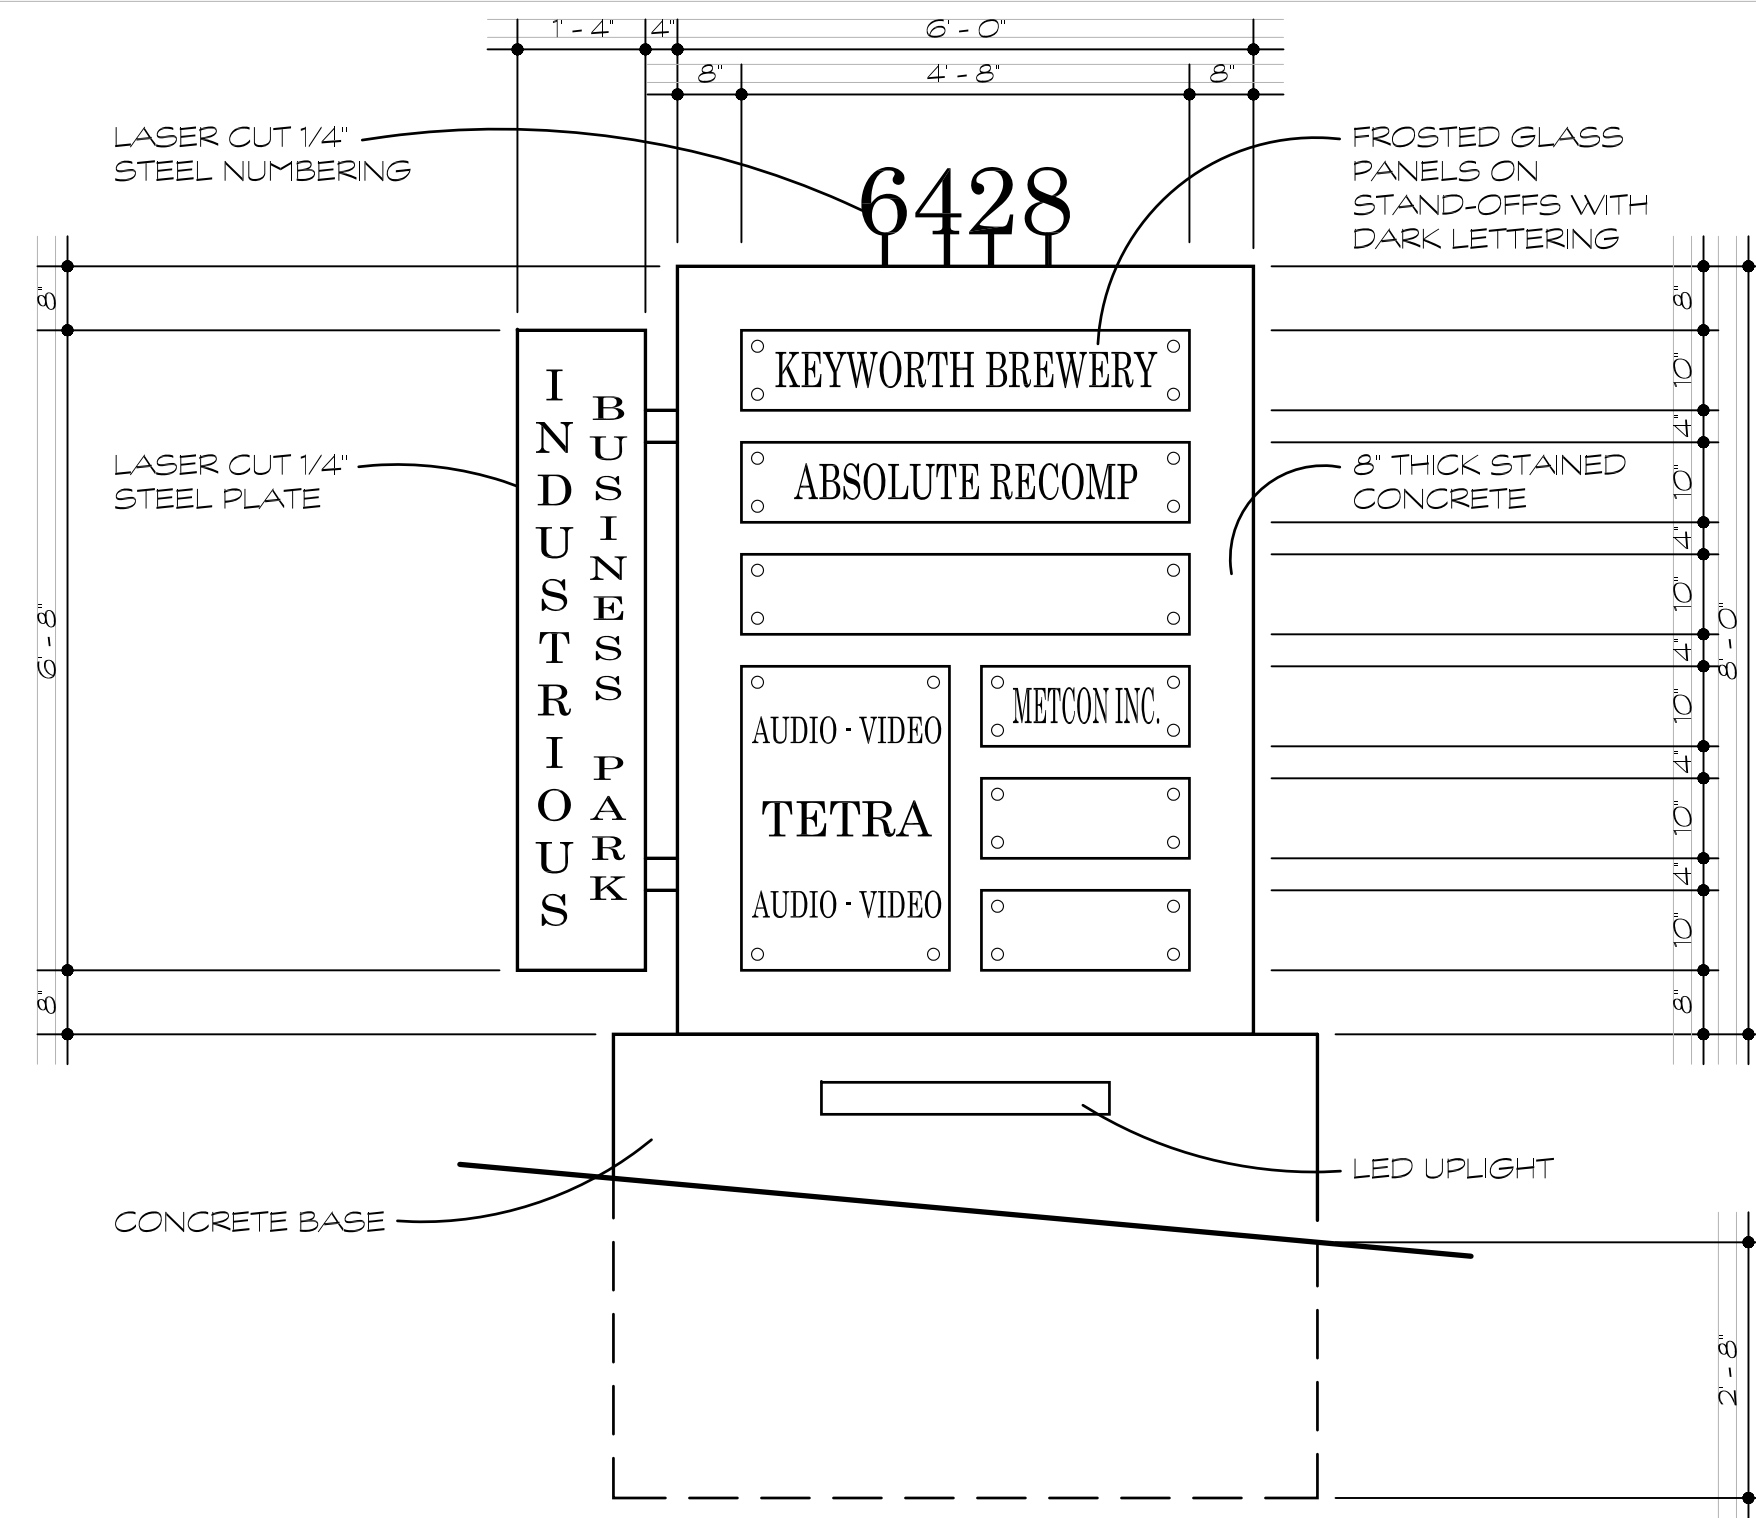



1 DOUBLE SIDED MONUMENT SIGN

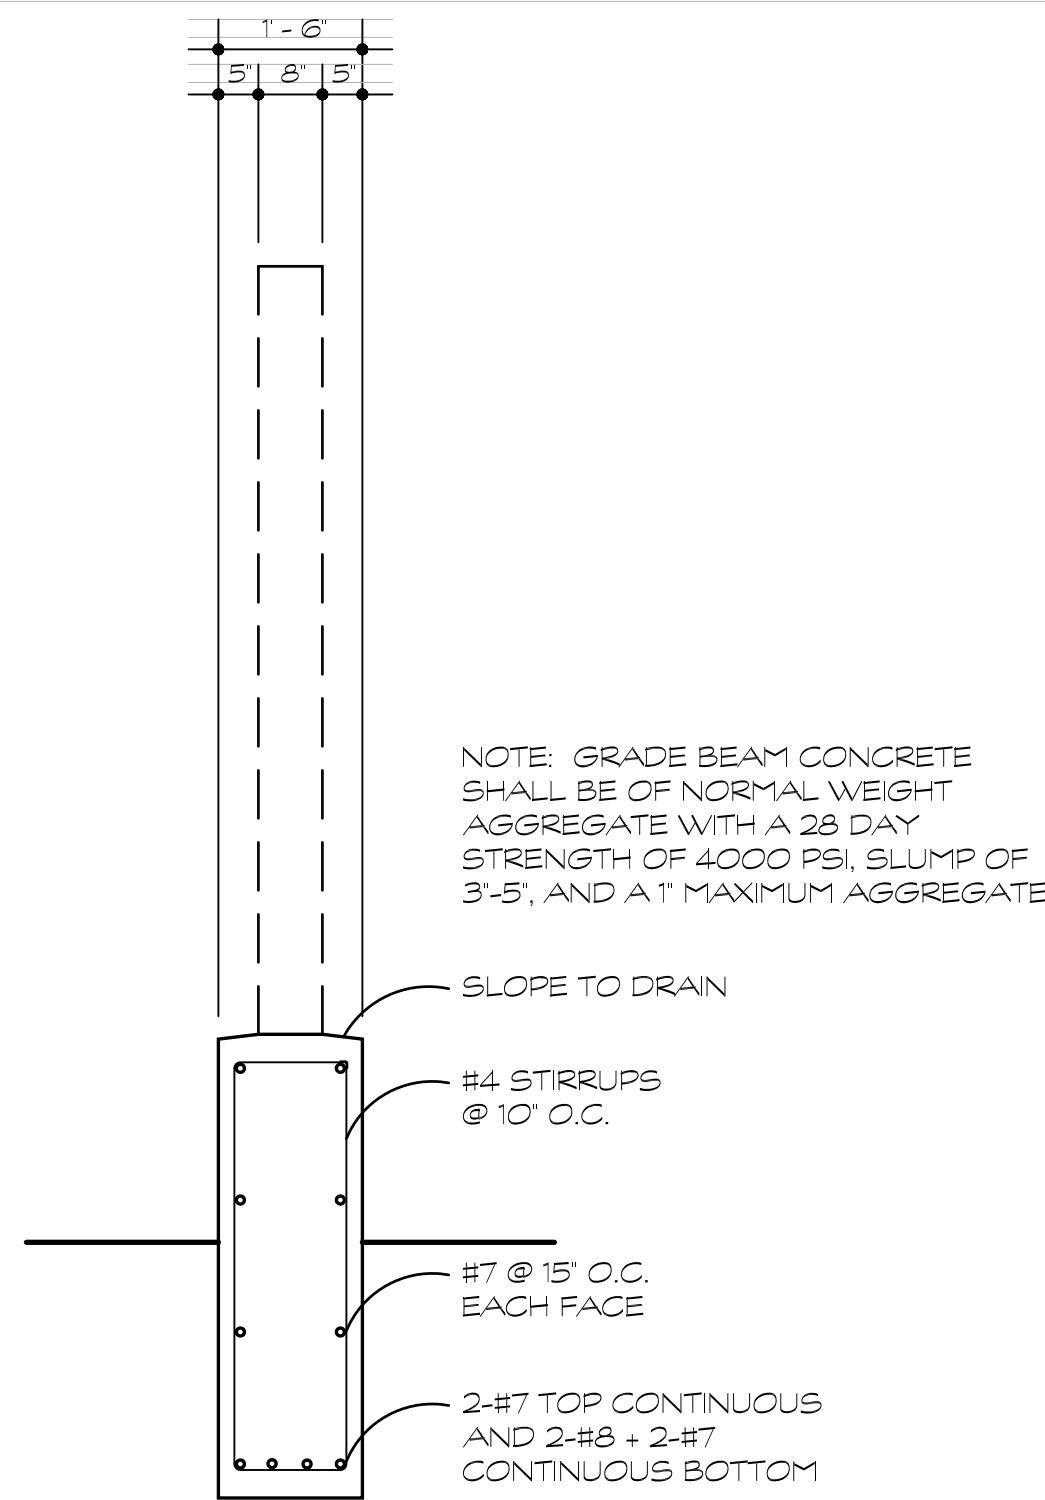

2 MONUMENT SIGN FOOTING

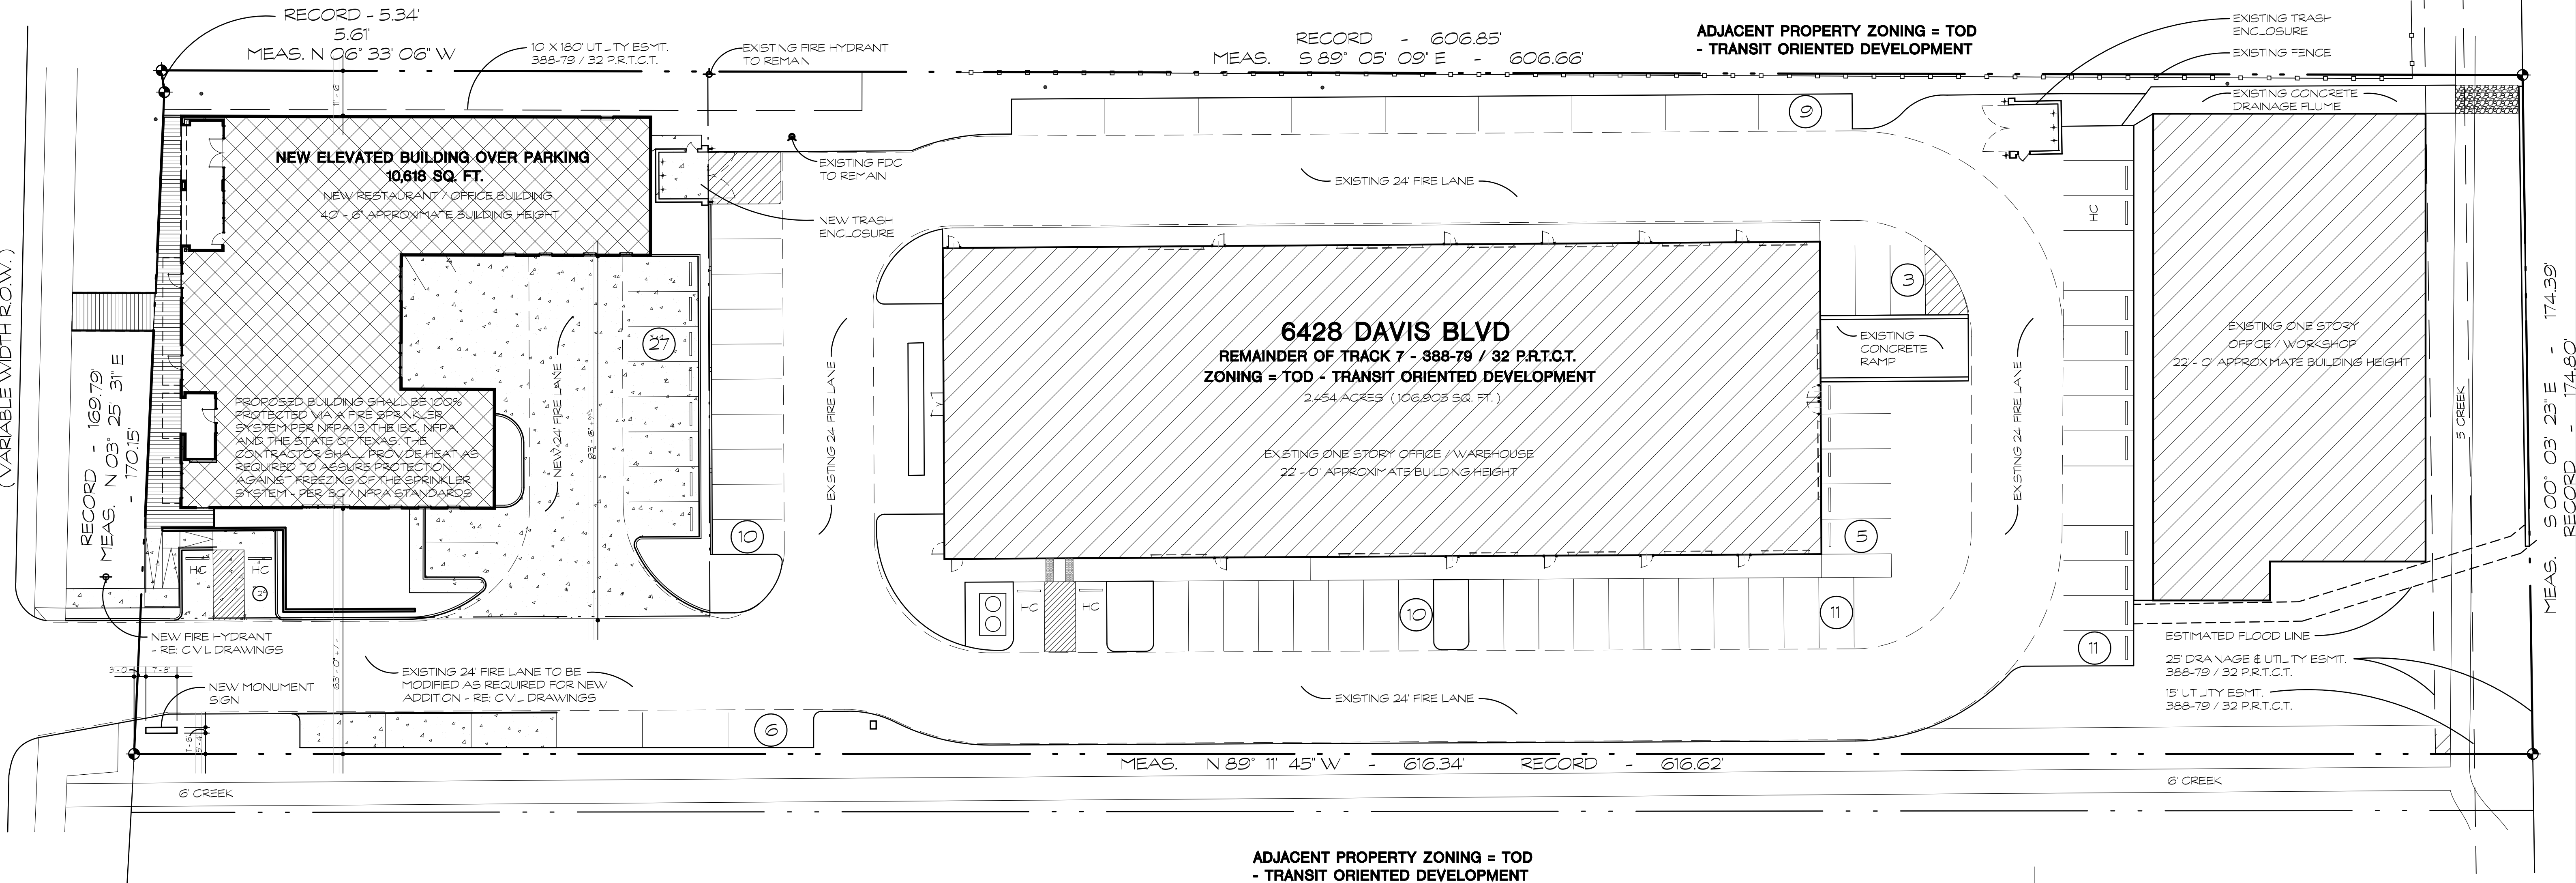

A SITE ORIENTATION PLAN

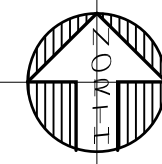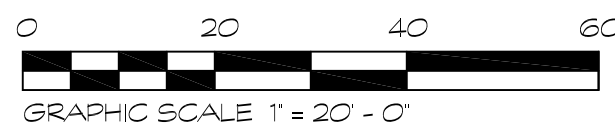

CITY OF NORTH RICHLAND HILLS CASE No. SDP 2019-01
MONUMENT SIGN

AN OFFICE AND RETAIL BUILDING FOR: METCON INC. 4428 DAVIS BOULEVARD NORTH RICHLAND HILLS, TEXAS FOR: REVEST, LLC. 8800 KIRK DR NORTH RICHLAND HILLS, TEXAS 76180 PH: 817-606-6224 FX: 817-691-2887	SHEET NUMBER A1 XX OF 24
---	---------------------------------------

AG-SITE.dwg, 2-8-18, 9:47:07 am EST





1 - 18"x48" Single Sided 040 Aluminum Sign: \$75.99ea

B

L

D


G

NO. 3





BLADE SIGNS

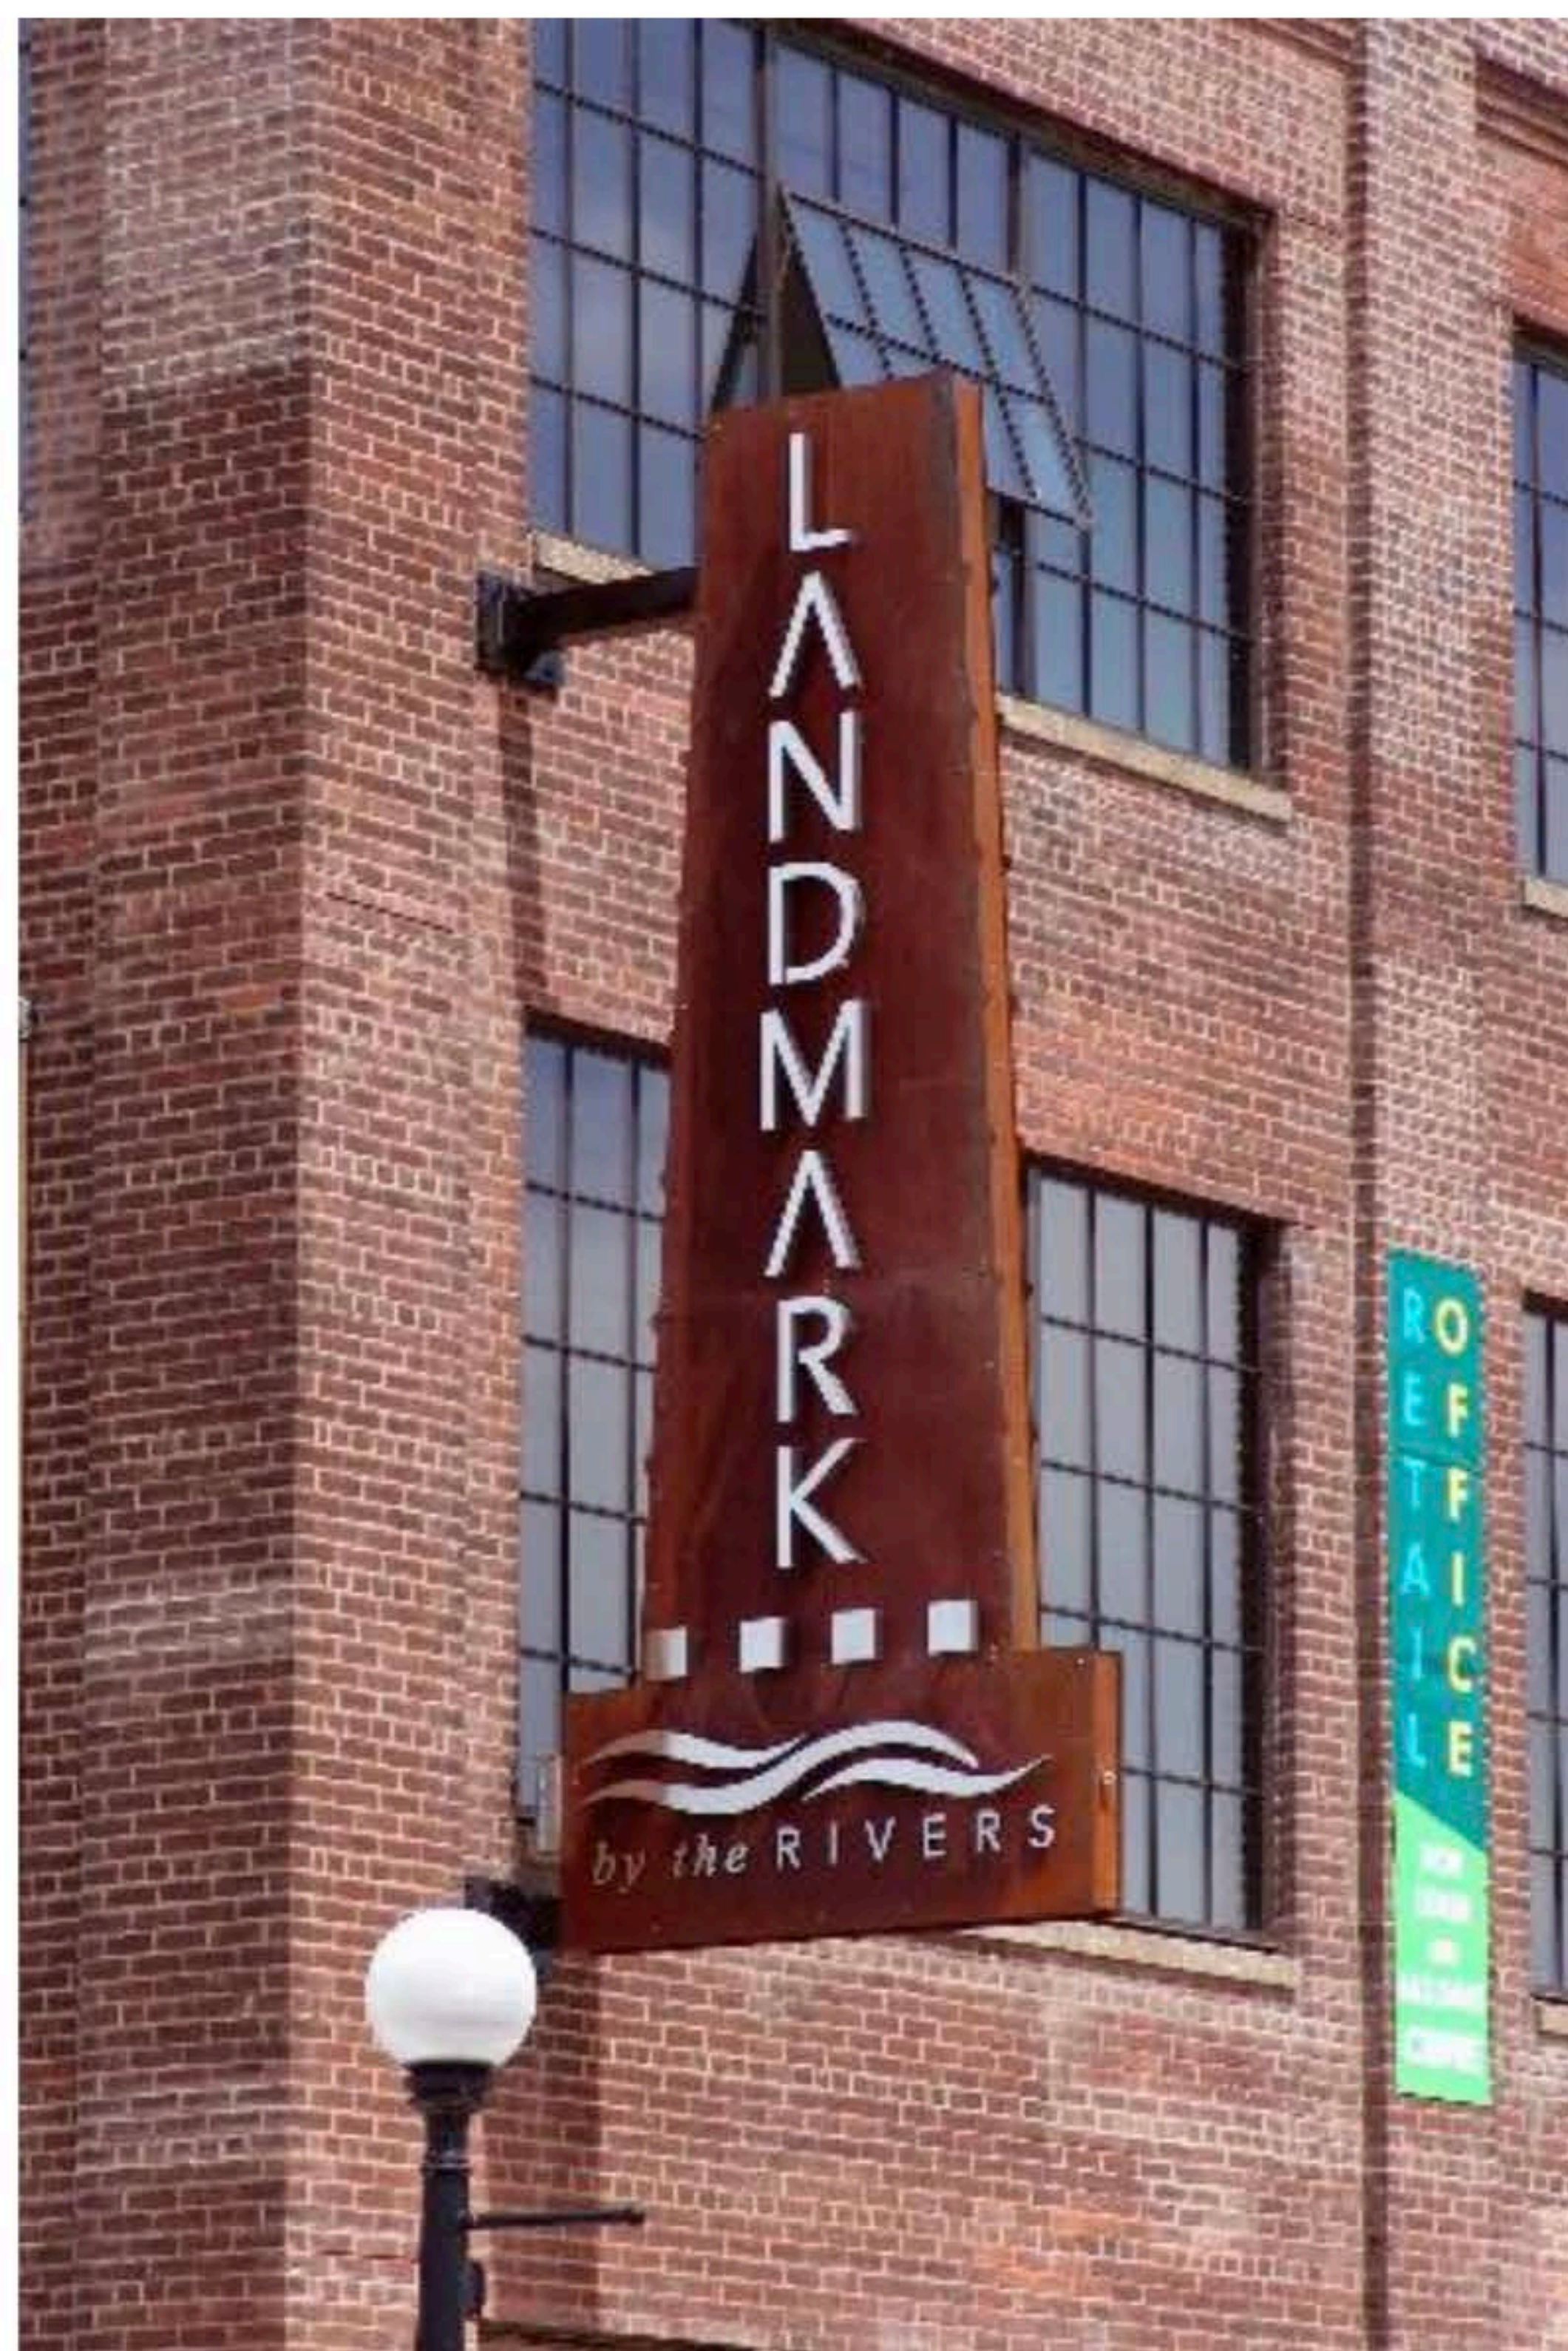



"GHOST" SIGNS

